


[illegible]


There are special perimeter members for easy anchorage to the structure, and the option to shop install and seal end dams. Three mullion depths are offered to accommodate various structural loads.

RO	ROUGH OPENING
FD	FRAME DIMENSION
DLO	DAYLIGHT OPENING
DO	DOOR OPENING
DD	DOOR DIMENSION


1"=1'-0"

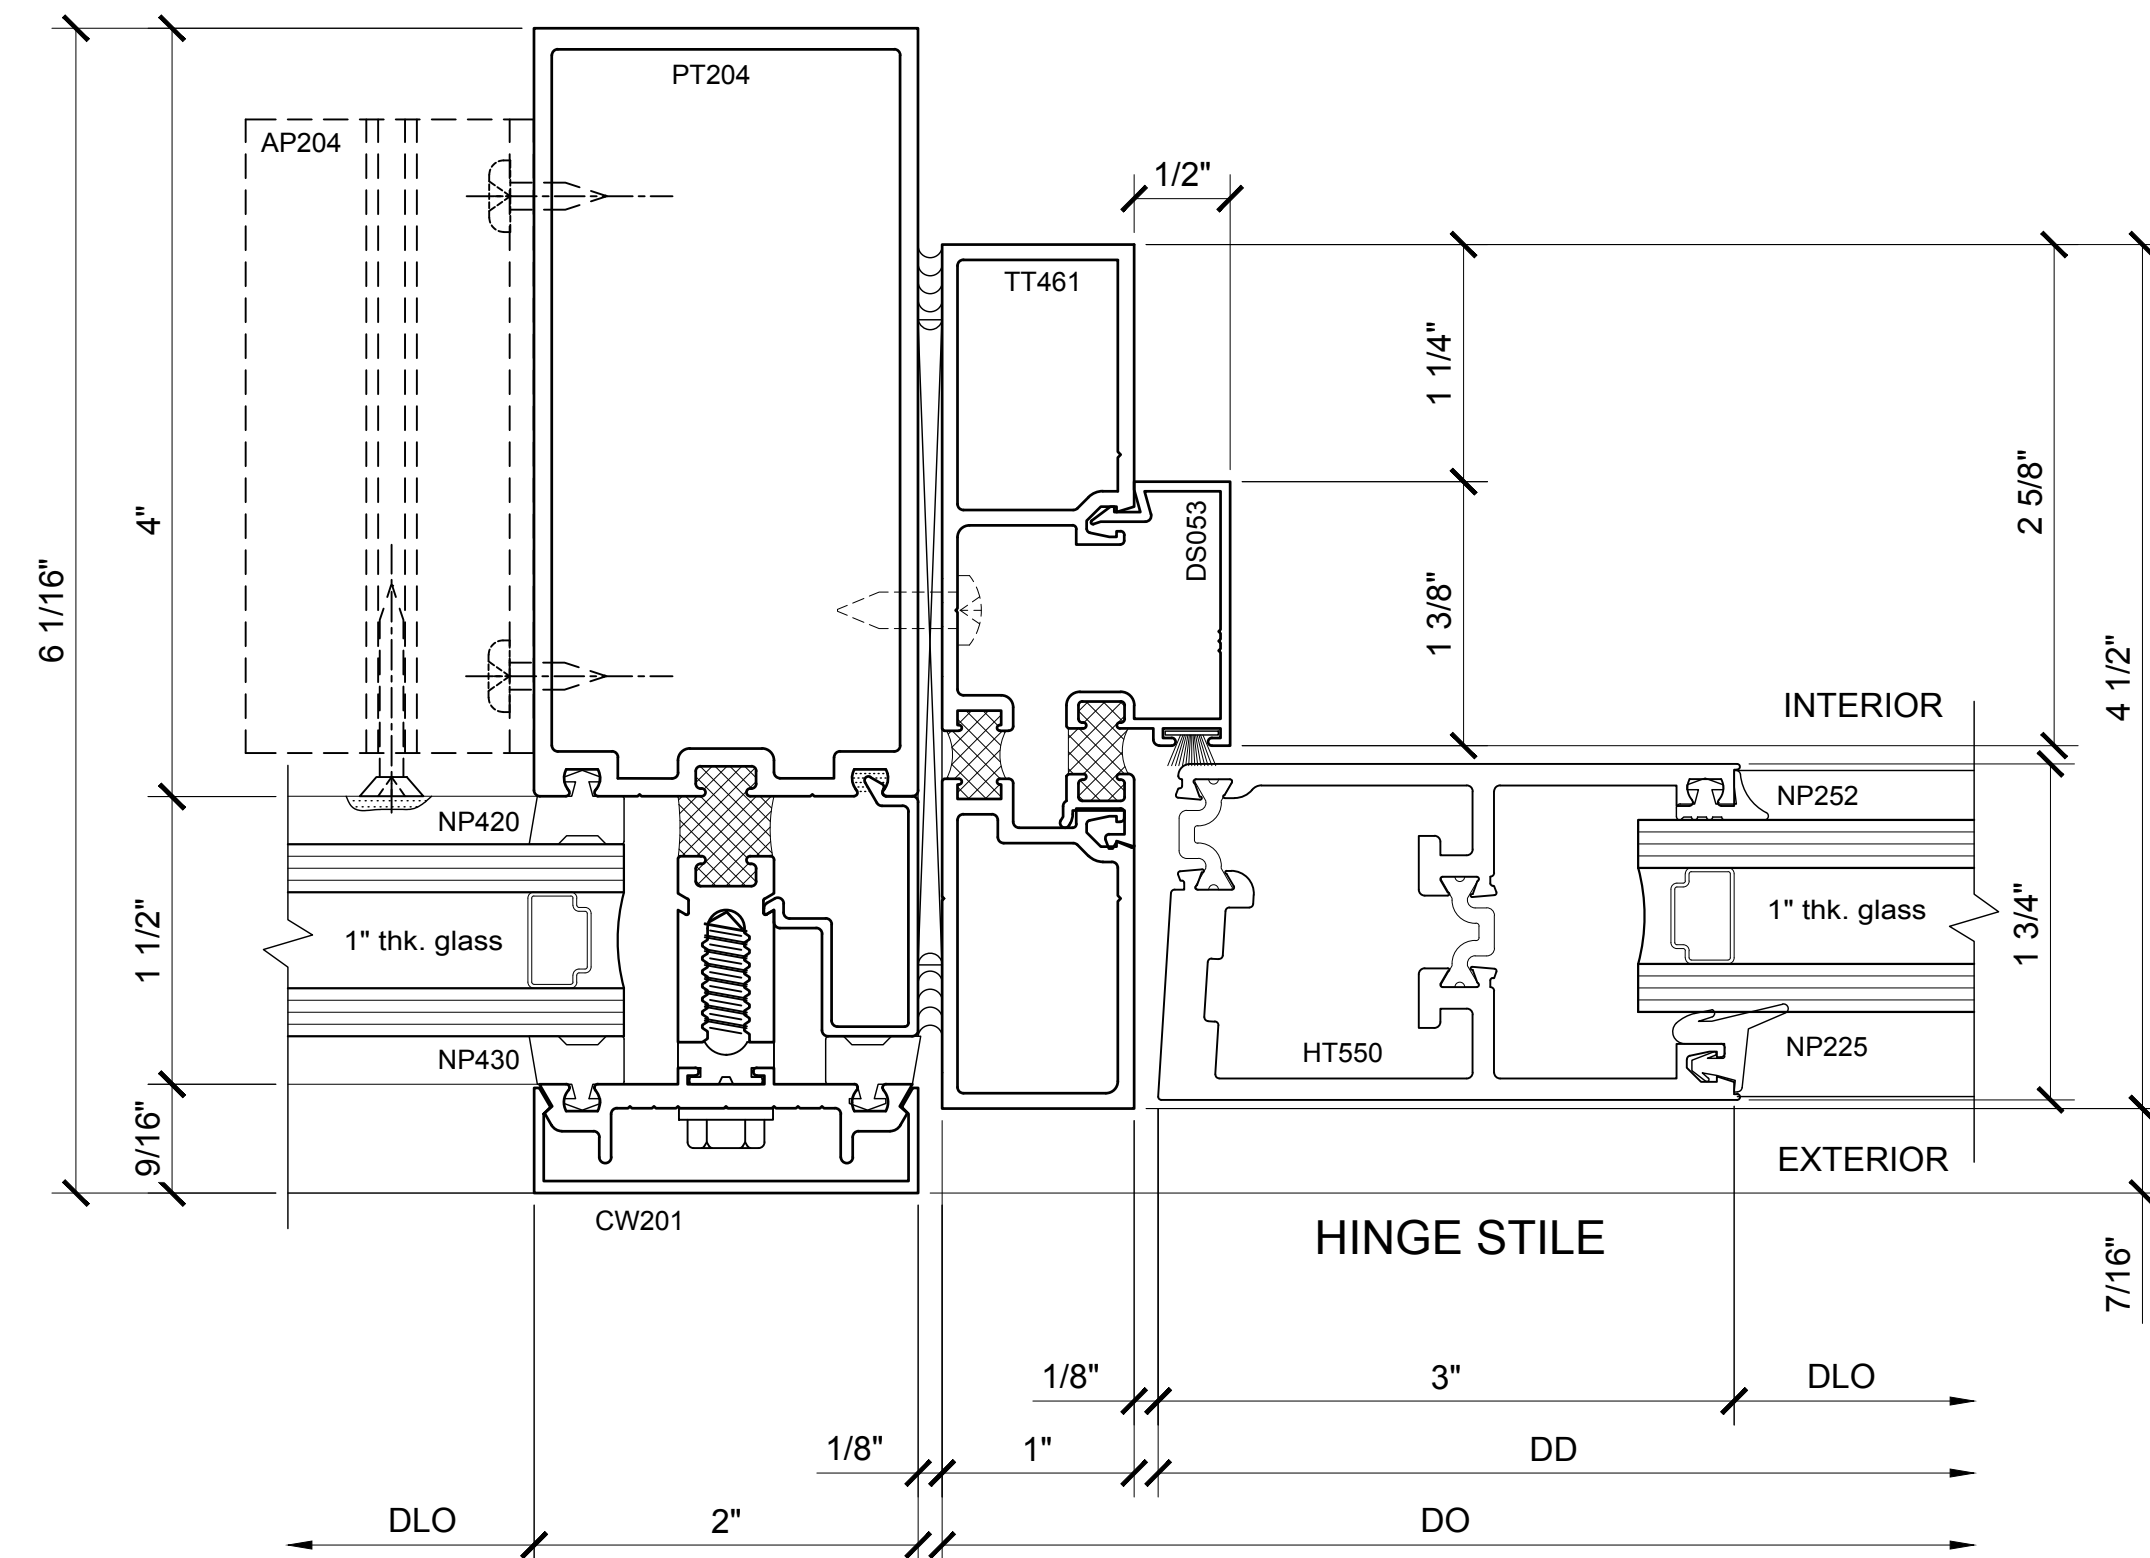

1 SECTION DETAIL @ DOOR JAMB
WITH 250-T THERMAL DOOR 1'-0"=1'-0"

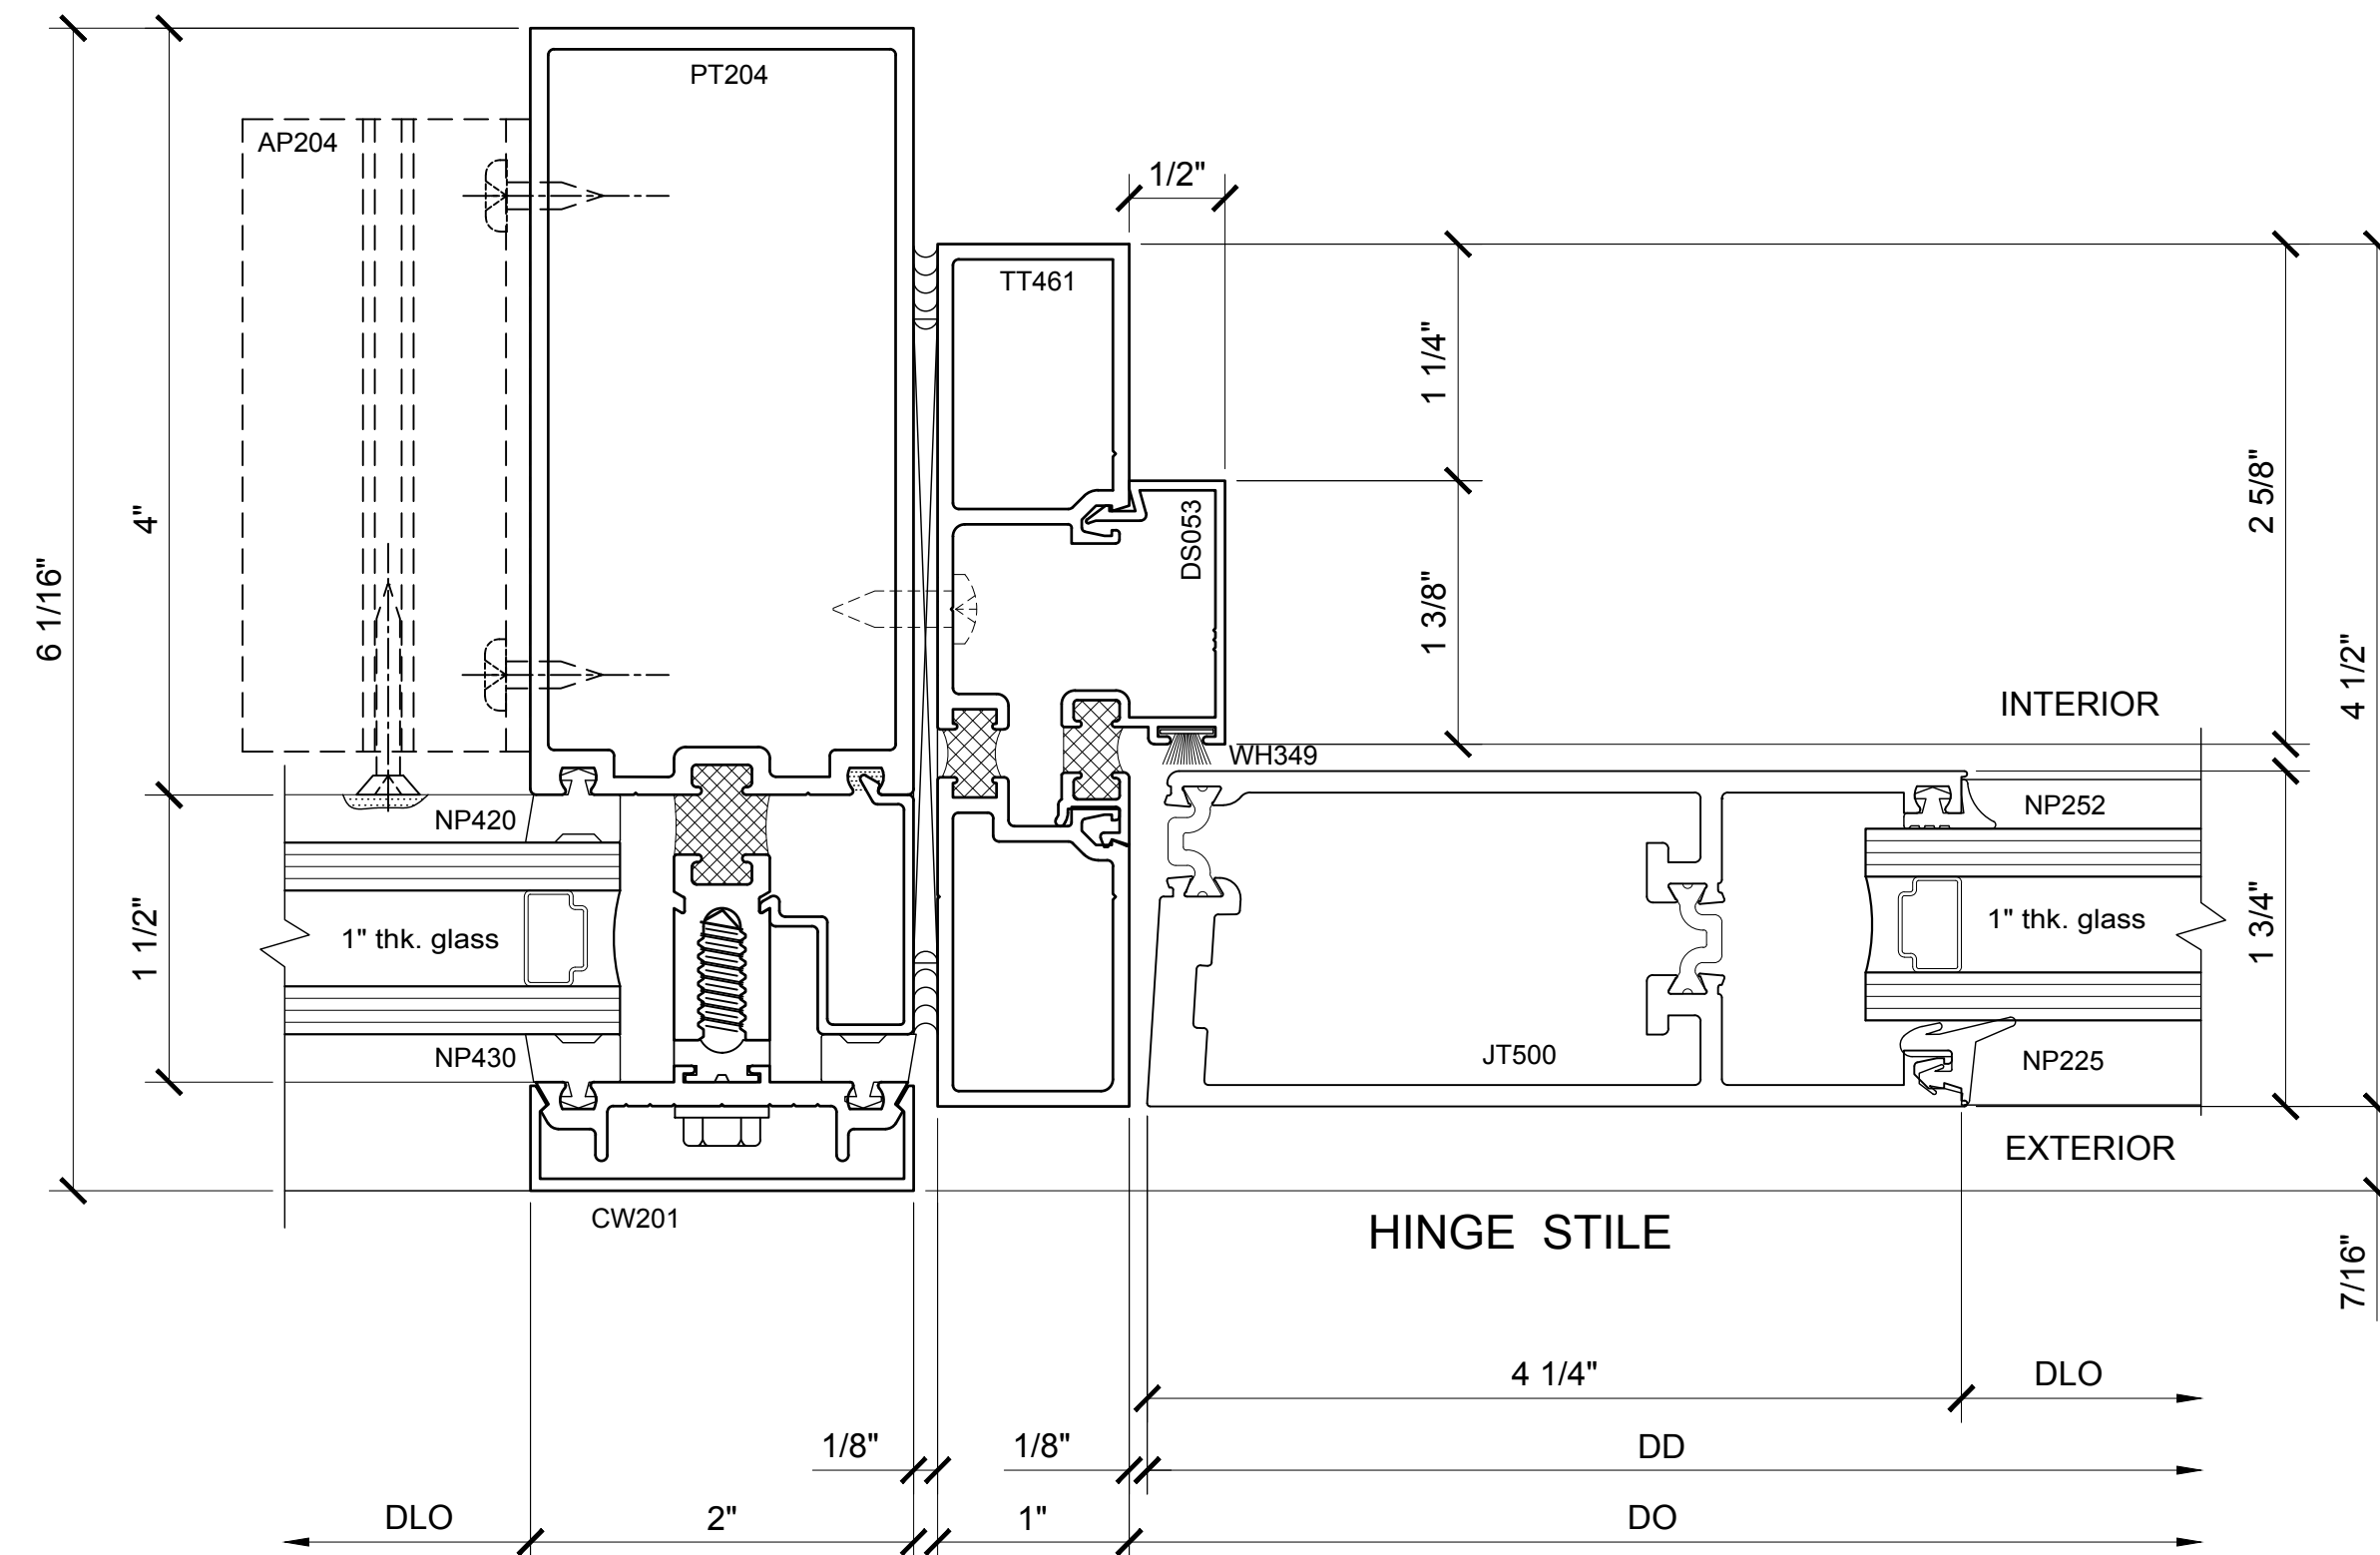

2 SECTION DETAIL @ DOOR JAMB
WITH 400-T THERMAL DOOR 1'-0"=1'-0"

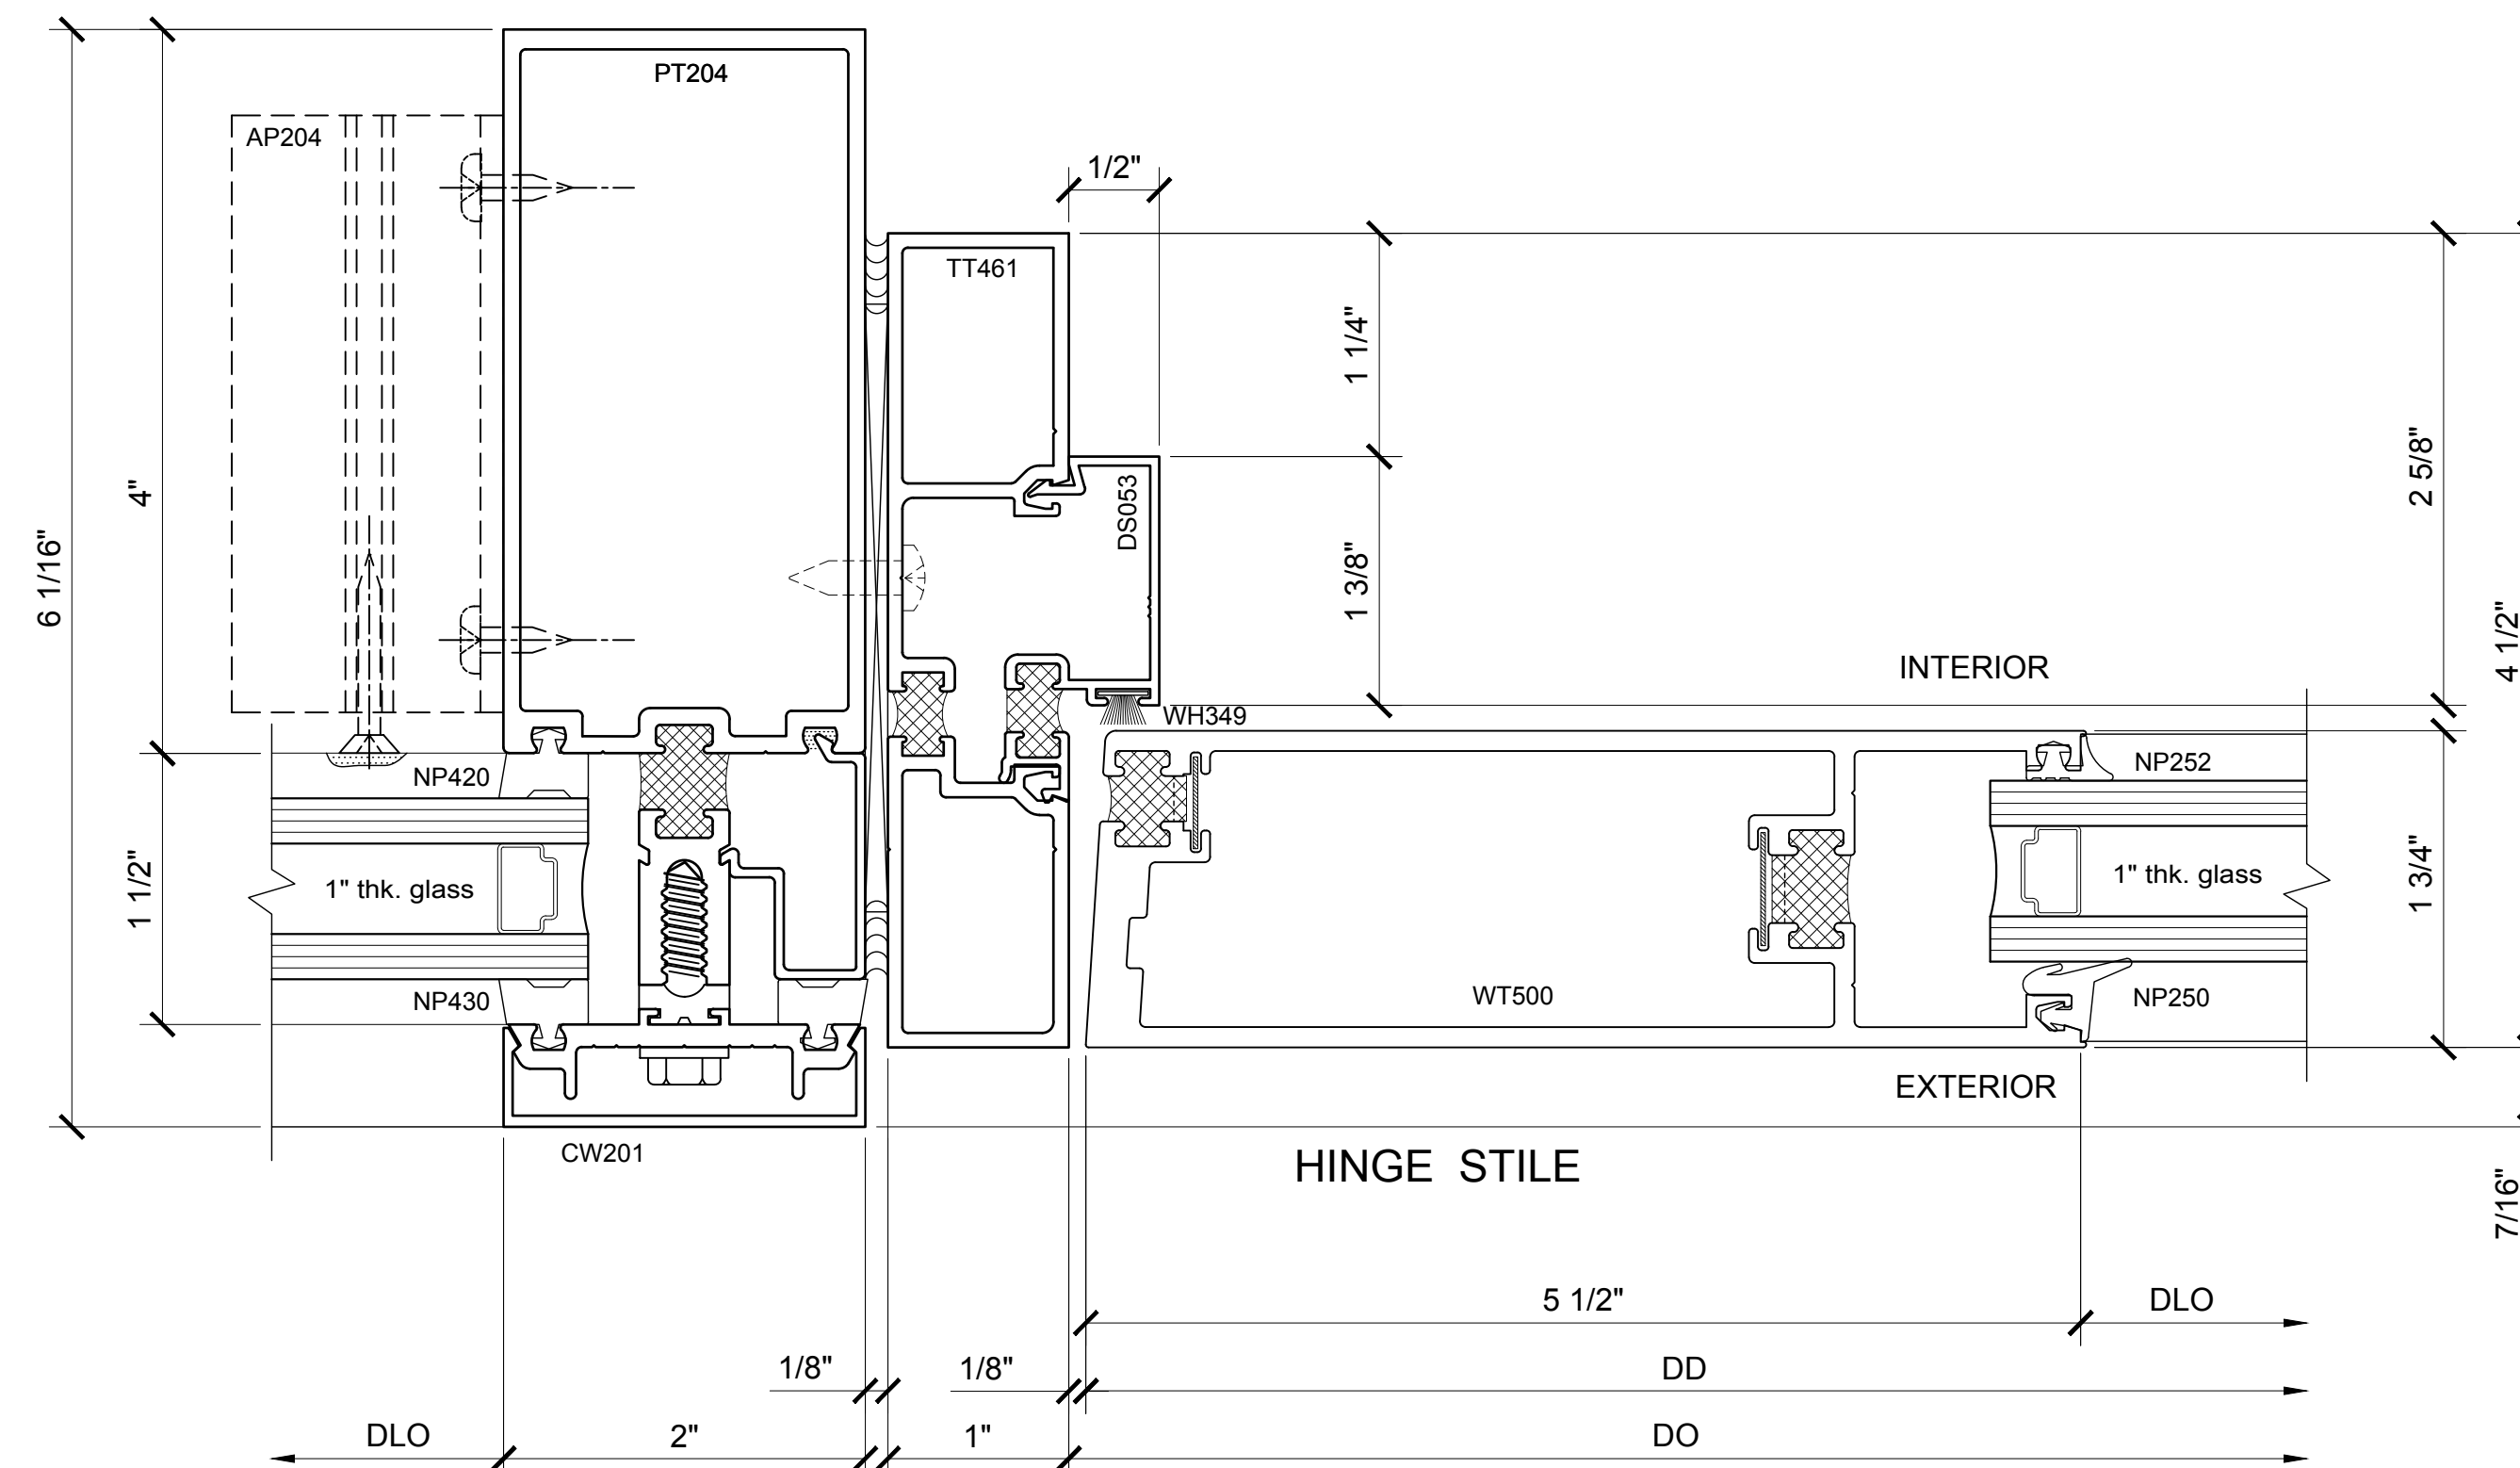

3 SECTION DETAIL @ DOOR JAMB
WITH 550-T THERMAL DOOR 1'-0"=1'-0"

Revisions By:


CRL
U.S. ALUMINUM
C.R. LAURENCE CO. ARCHITECTURAL PRODUCTS
2503 E. Vernon Avenue, Los Angeles, CA 90058-1897
PH (800) 421-6144 FX (800) 587-7301 www.crlaurence.com

Discription:
CRL U.S. ALUMINUM
CURTAIN WALL
SERIES 2102 and 2202


Drawn By: BWR / RPD
Date: 12/28/16
Scale: AS NOTED
File Name:
Series 2202.dwg

Sheet


3.02

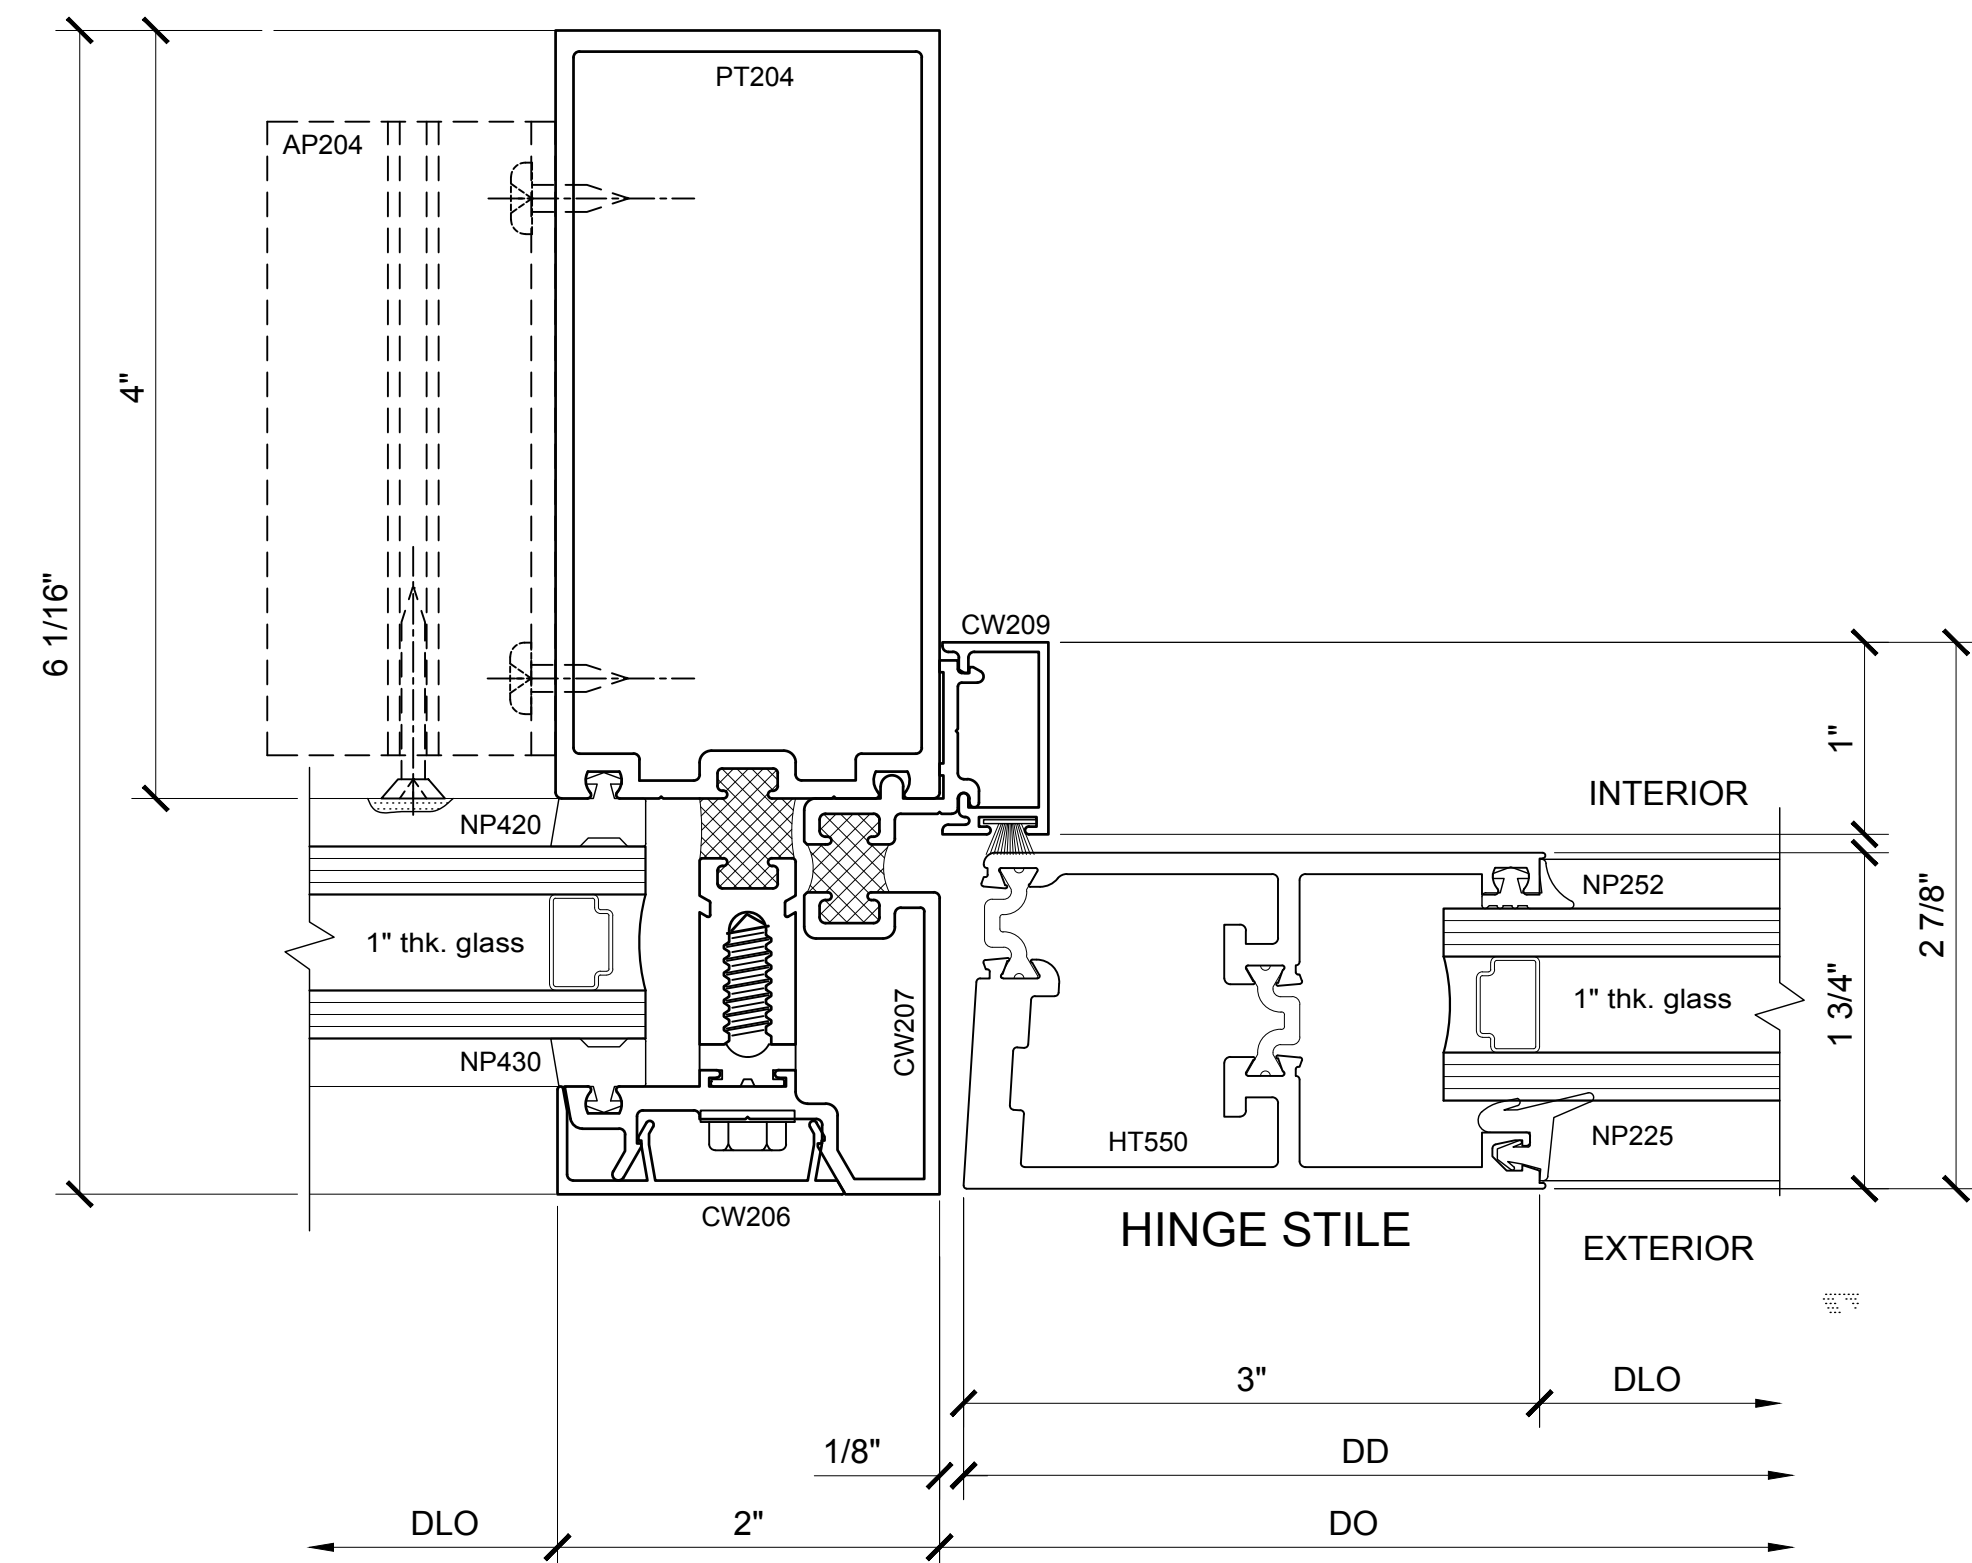

④ SECTION DETAIL @ DOOR JAMB
WITH 250-T THERMAL DOOR 1'-0"=1'-0"

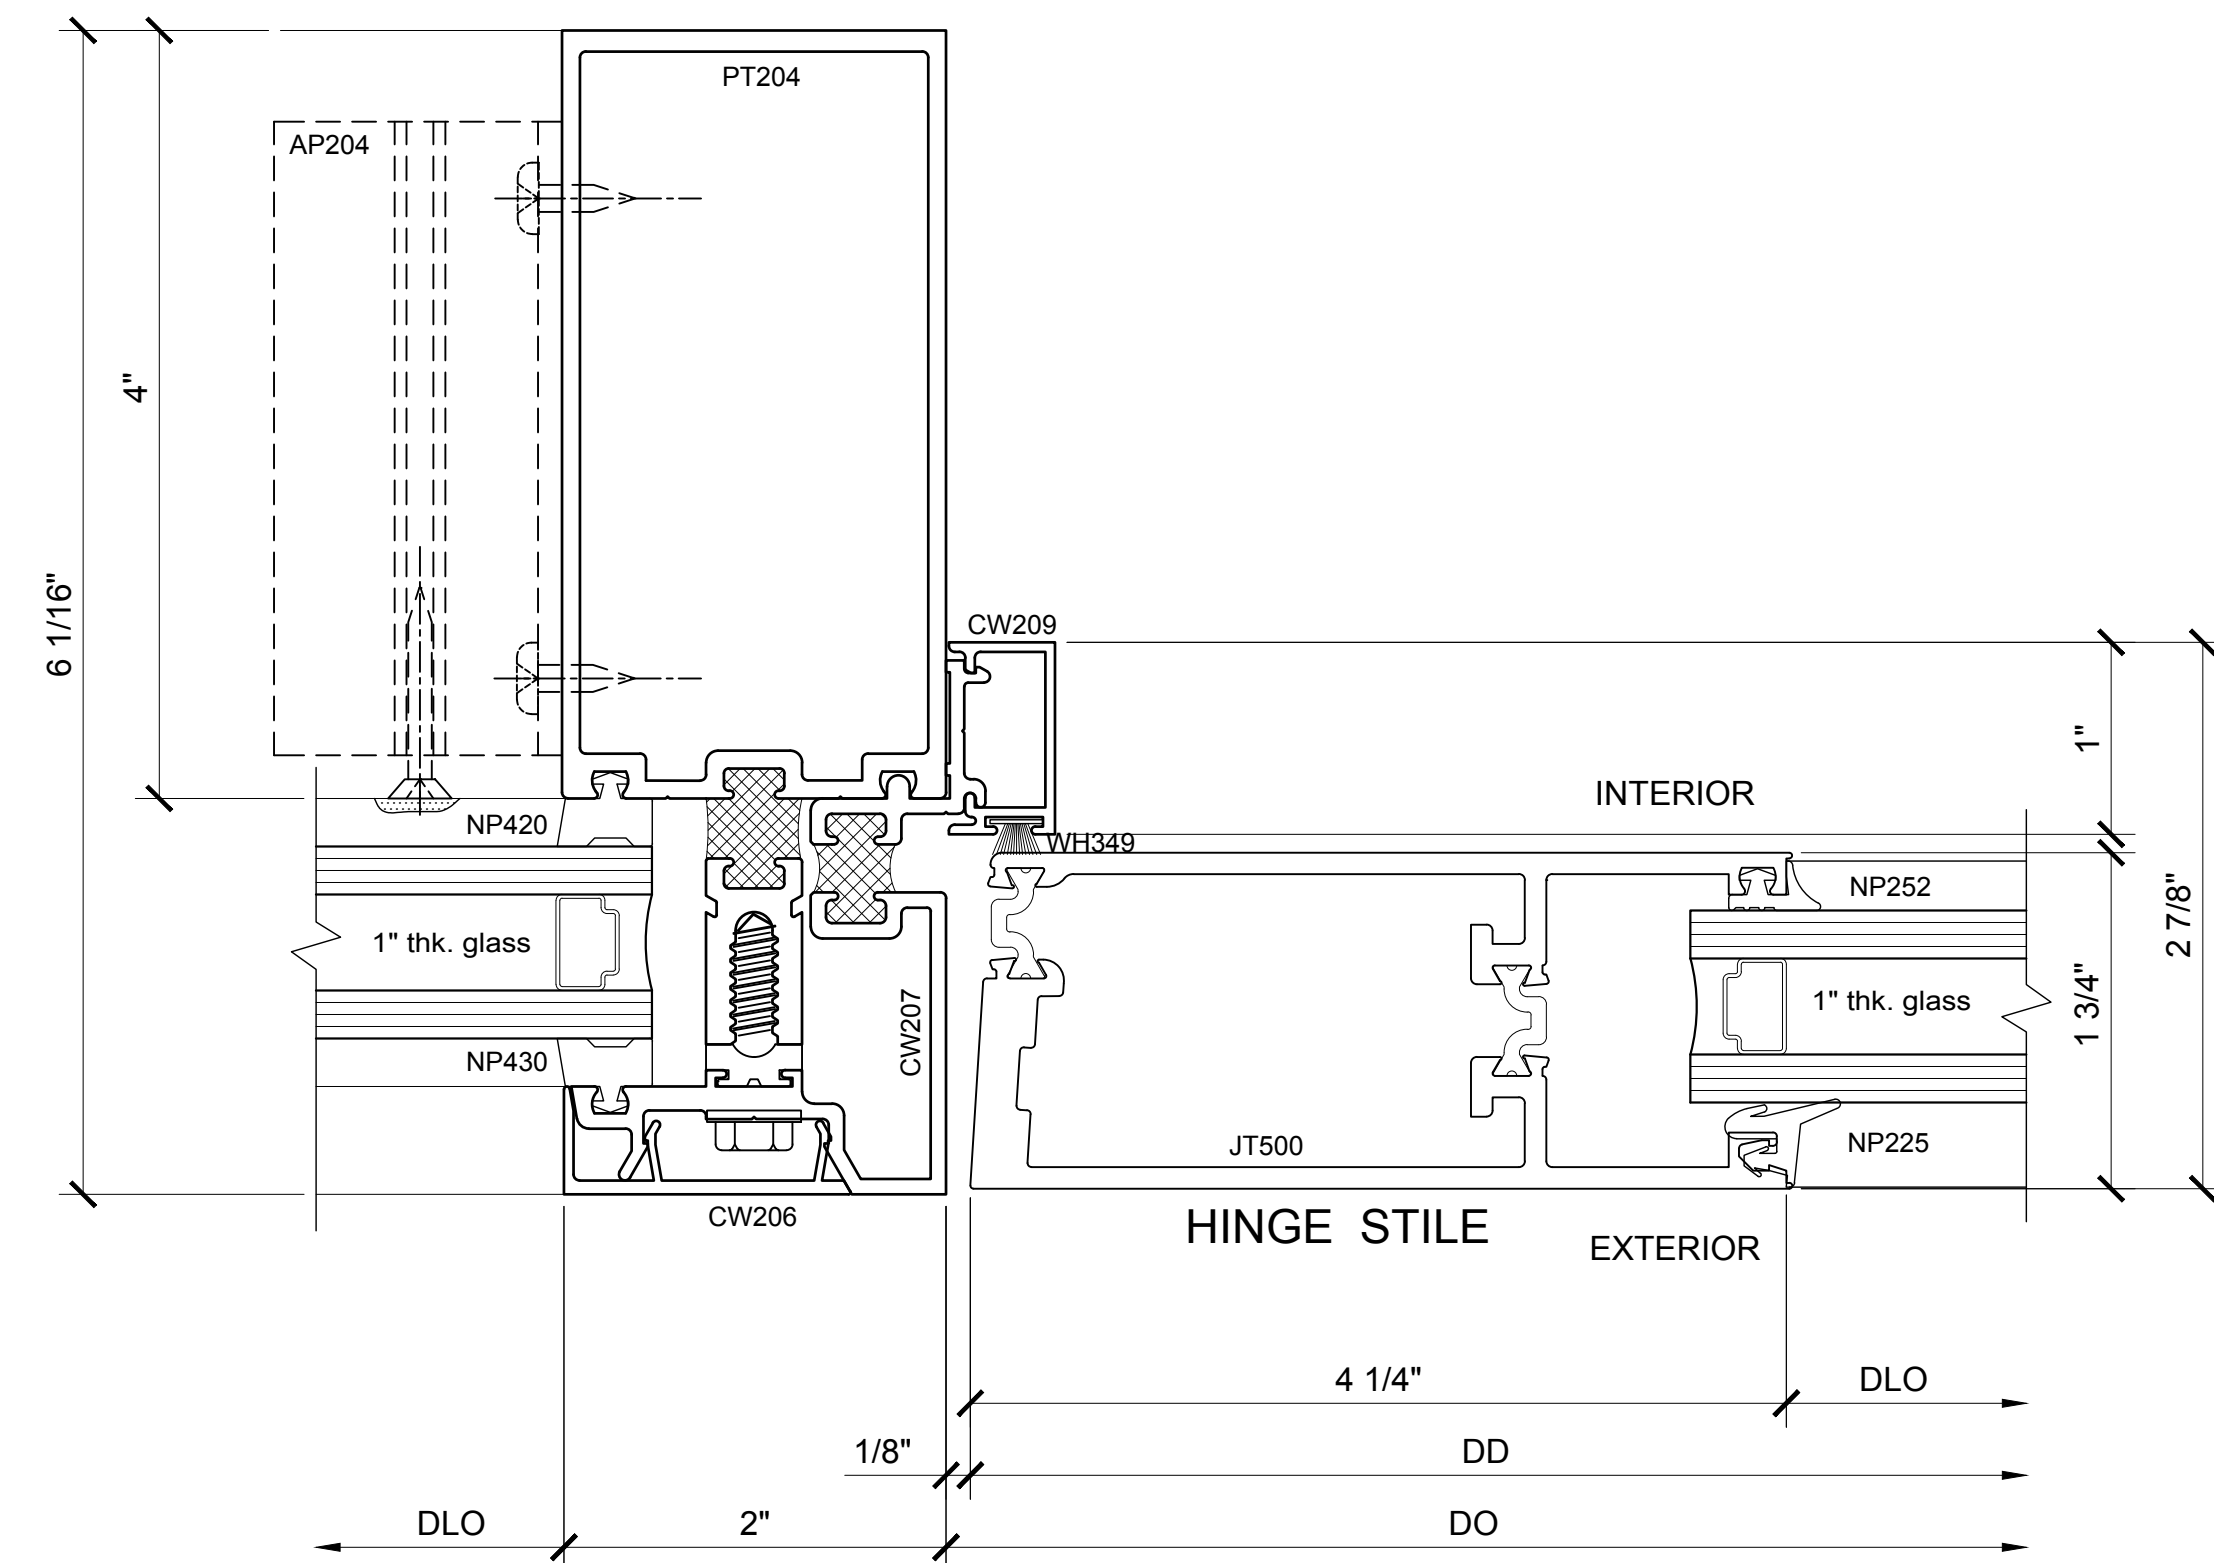

⑤ SECTION DETAIL @ DOOR JAMB
WITH 400-T THERMAL DOOR 1'-0"=1'-0"

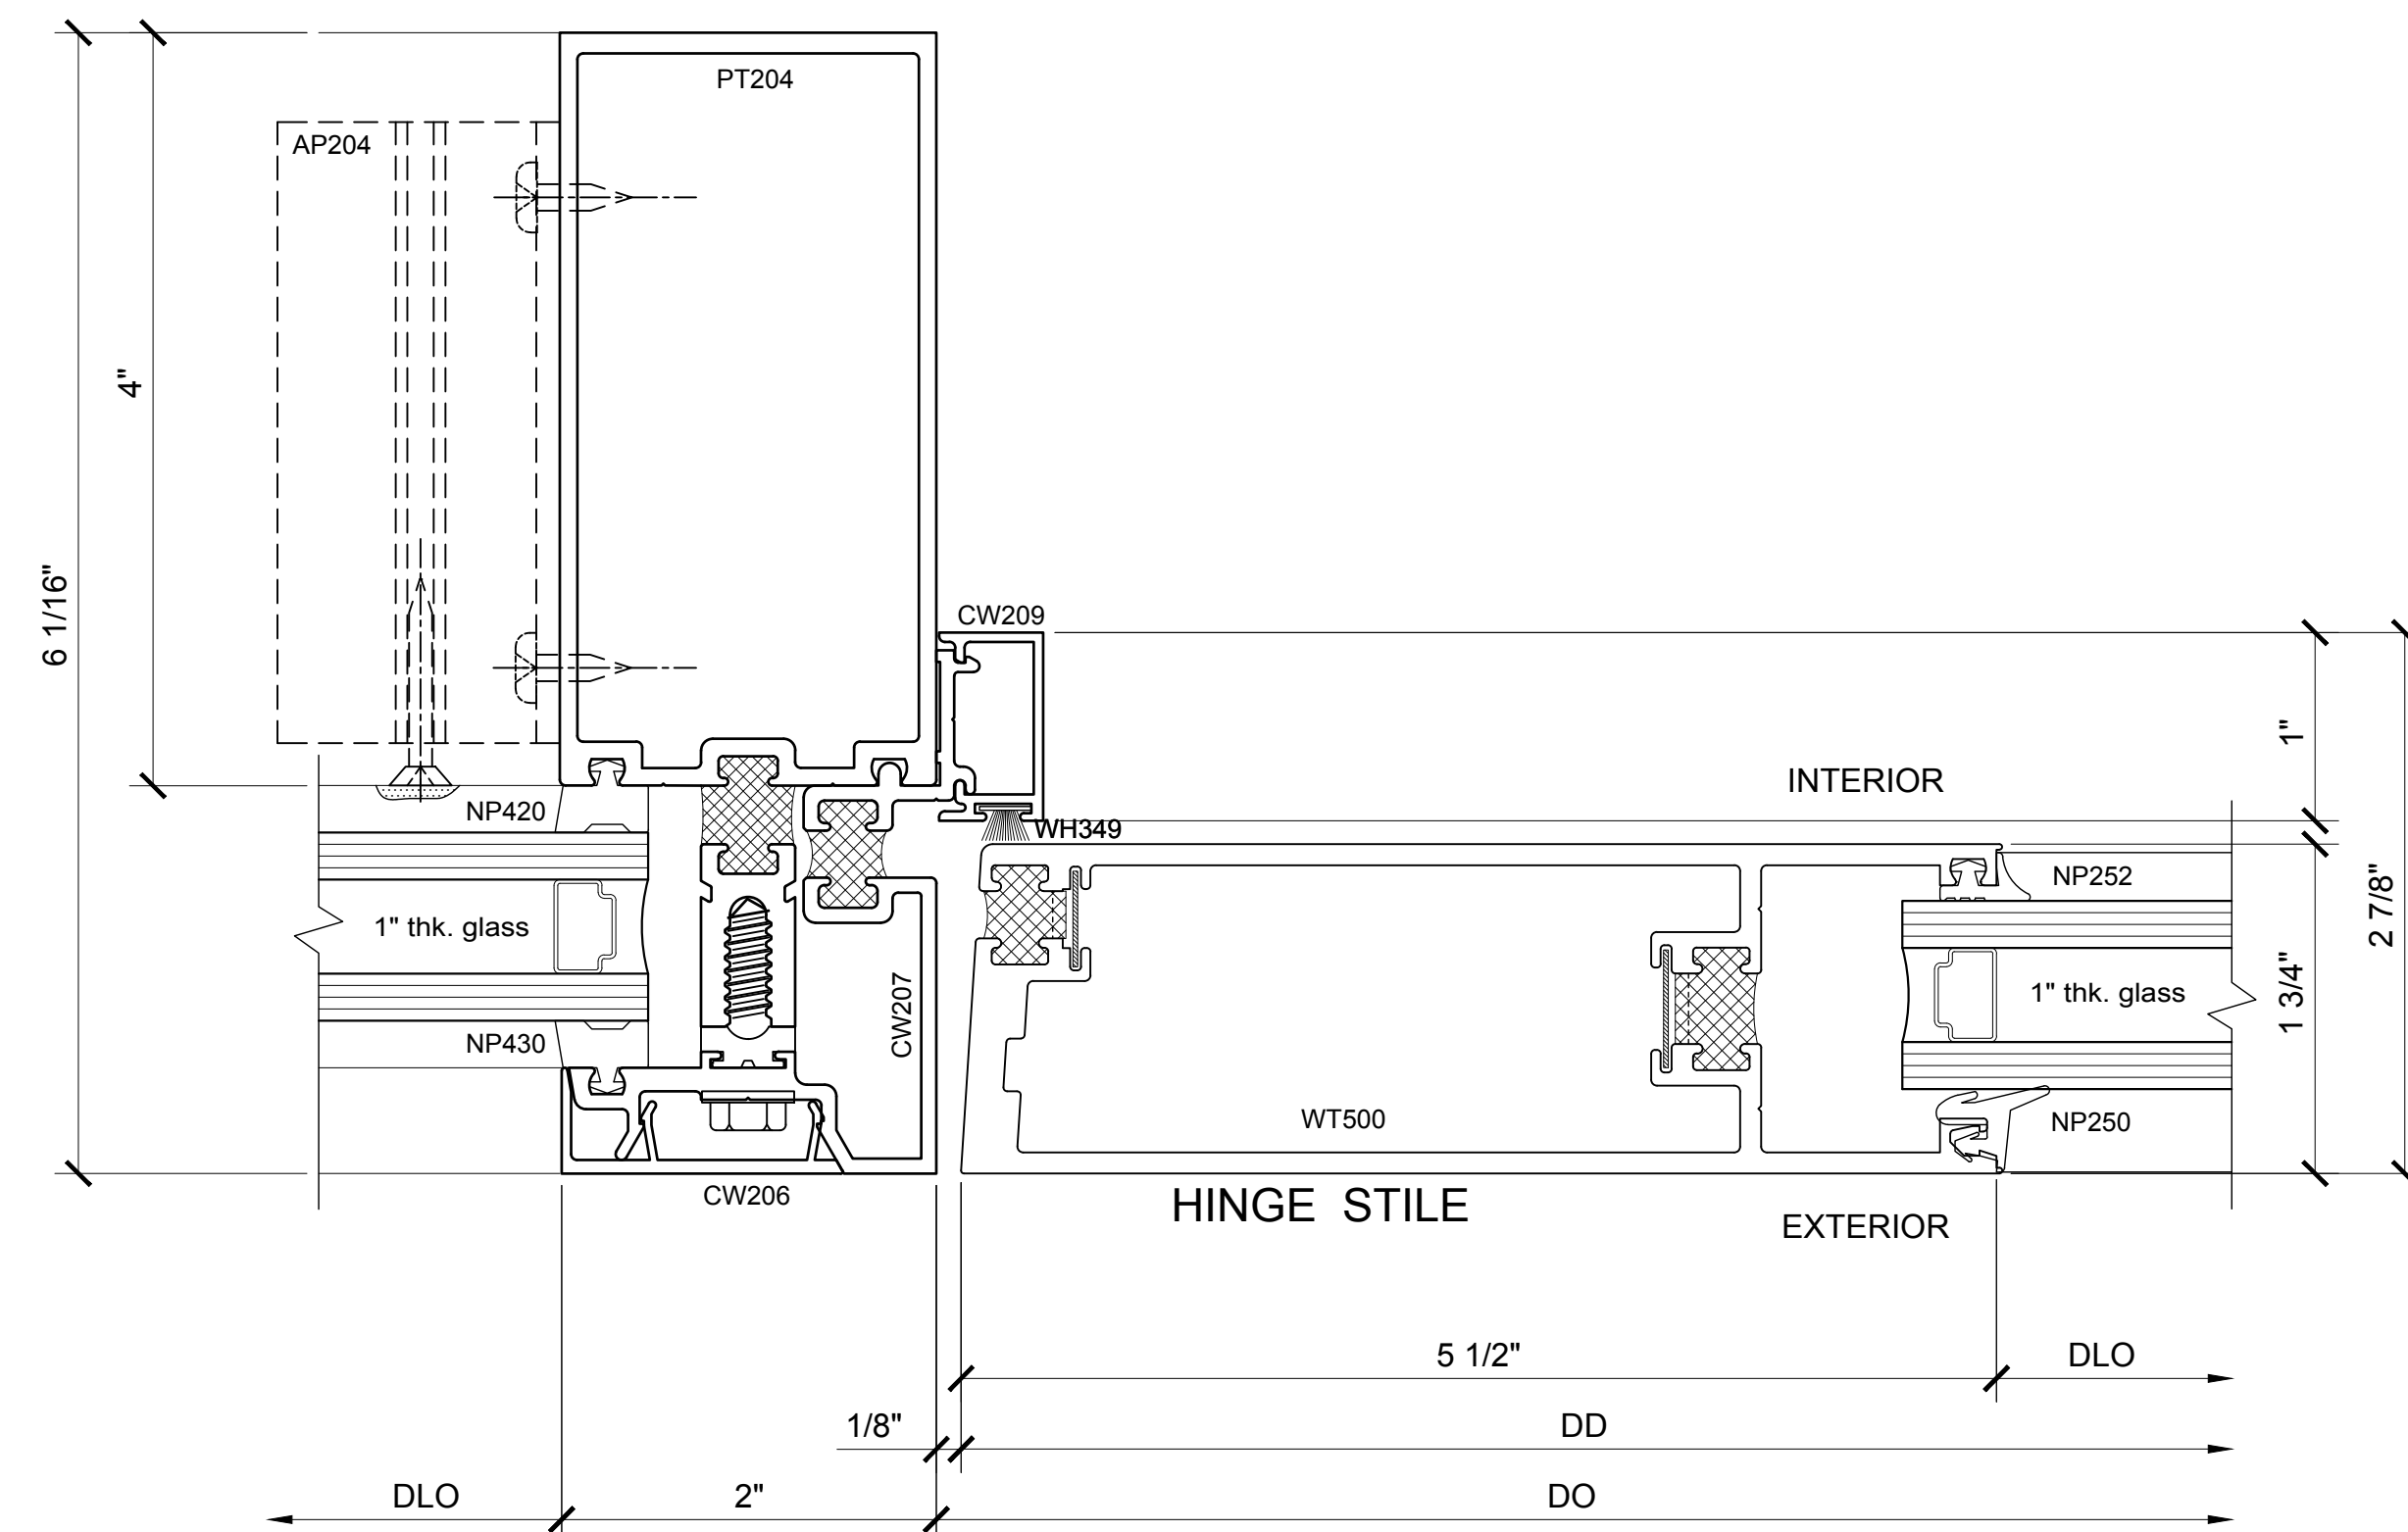

⑥ SECTION DETAIL @ DOOR JAMB
WITH 550-T THERMAL DOOR 1'-0"=1'-0"

Revisions By:

CRL
U.S. ALUMINUM
C.R. LAURENCE CO. ARCHITECTURAL PRODUCTS
2503 E. Vernon Avenue, Los Angeles, CA 90058-1897
PH (800) 421-6144 FX 800-587-7301 www.crlaurence.com

Discription:
CRL U.S. ALUMINUM
CURTAIN WALL
SERIES 2102 and 2202

Drawn By: BWR / RPD
Date: 12/28/16
Scale: AS NOTED
File Name:
Series 2202.dwg

Sheet

3.03

Revisions By:




C.R. LAURENCE CO. ARCHITECTURAL PRODUCTS
2503 E. Vermon Avenue, Los Angeles, CA 90058-1897
PH (800) 421-6144 FX (800) 587-7301 www.crlaurence.com

Discription:

CRL U.S. ALUMINUM
CURTAIN WALL
SERIES 2102 and 2202

Drawn By: BWR / RPD
Date: 12/28/16
Scale: AS NOTED
File Name:
Series 2202.dwg

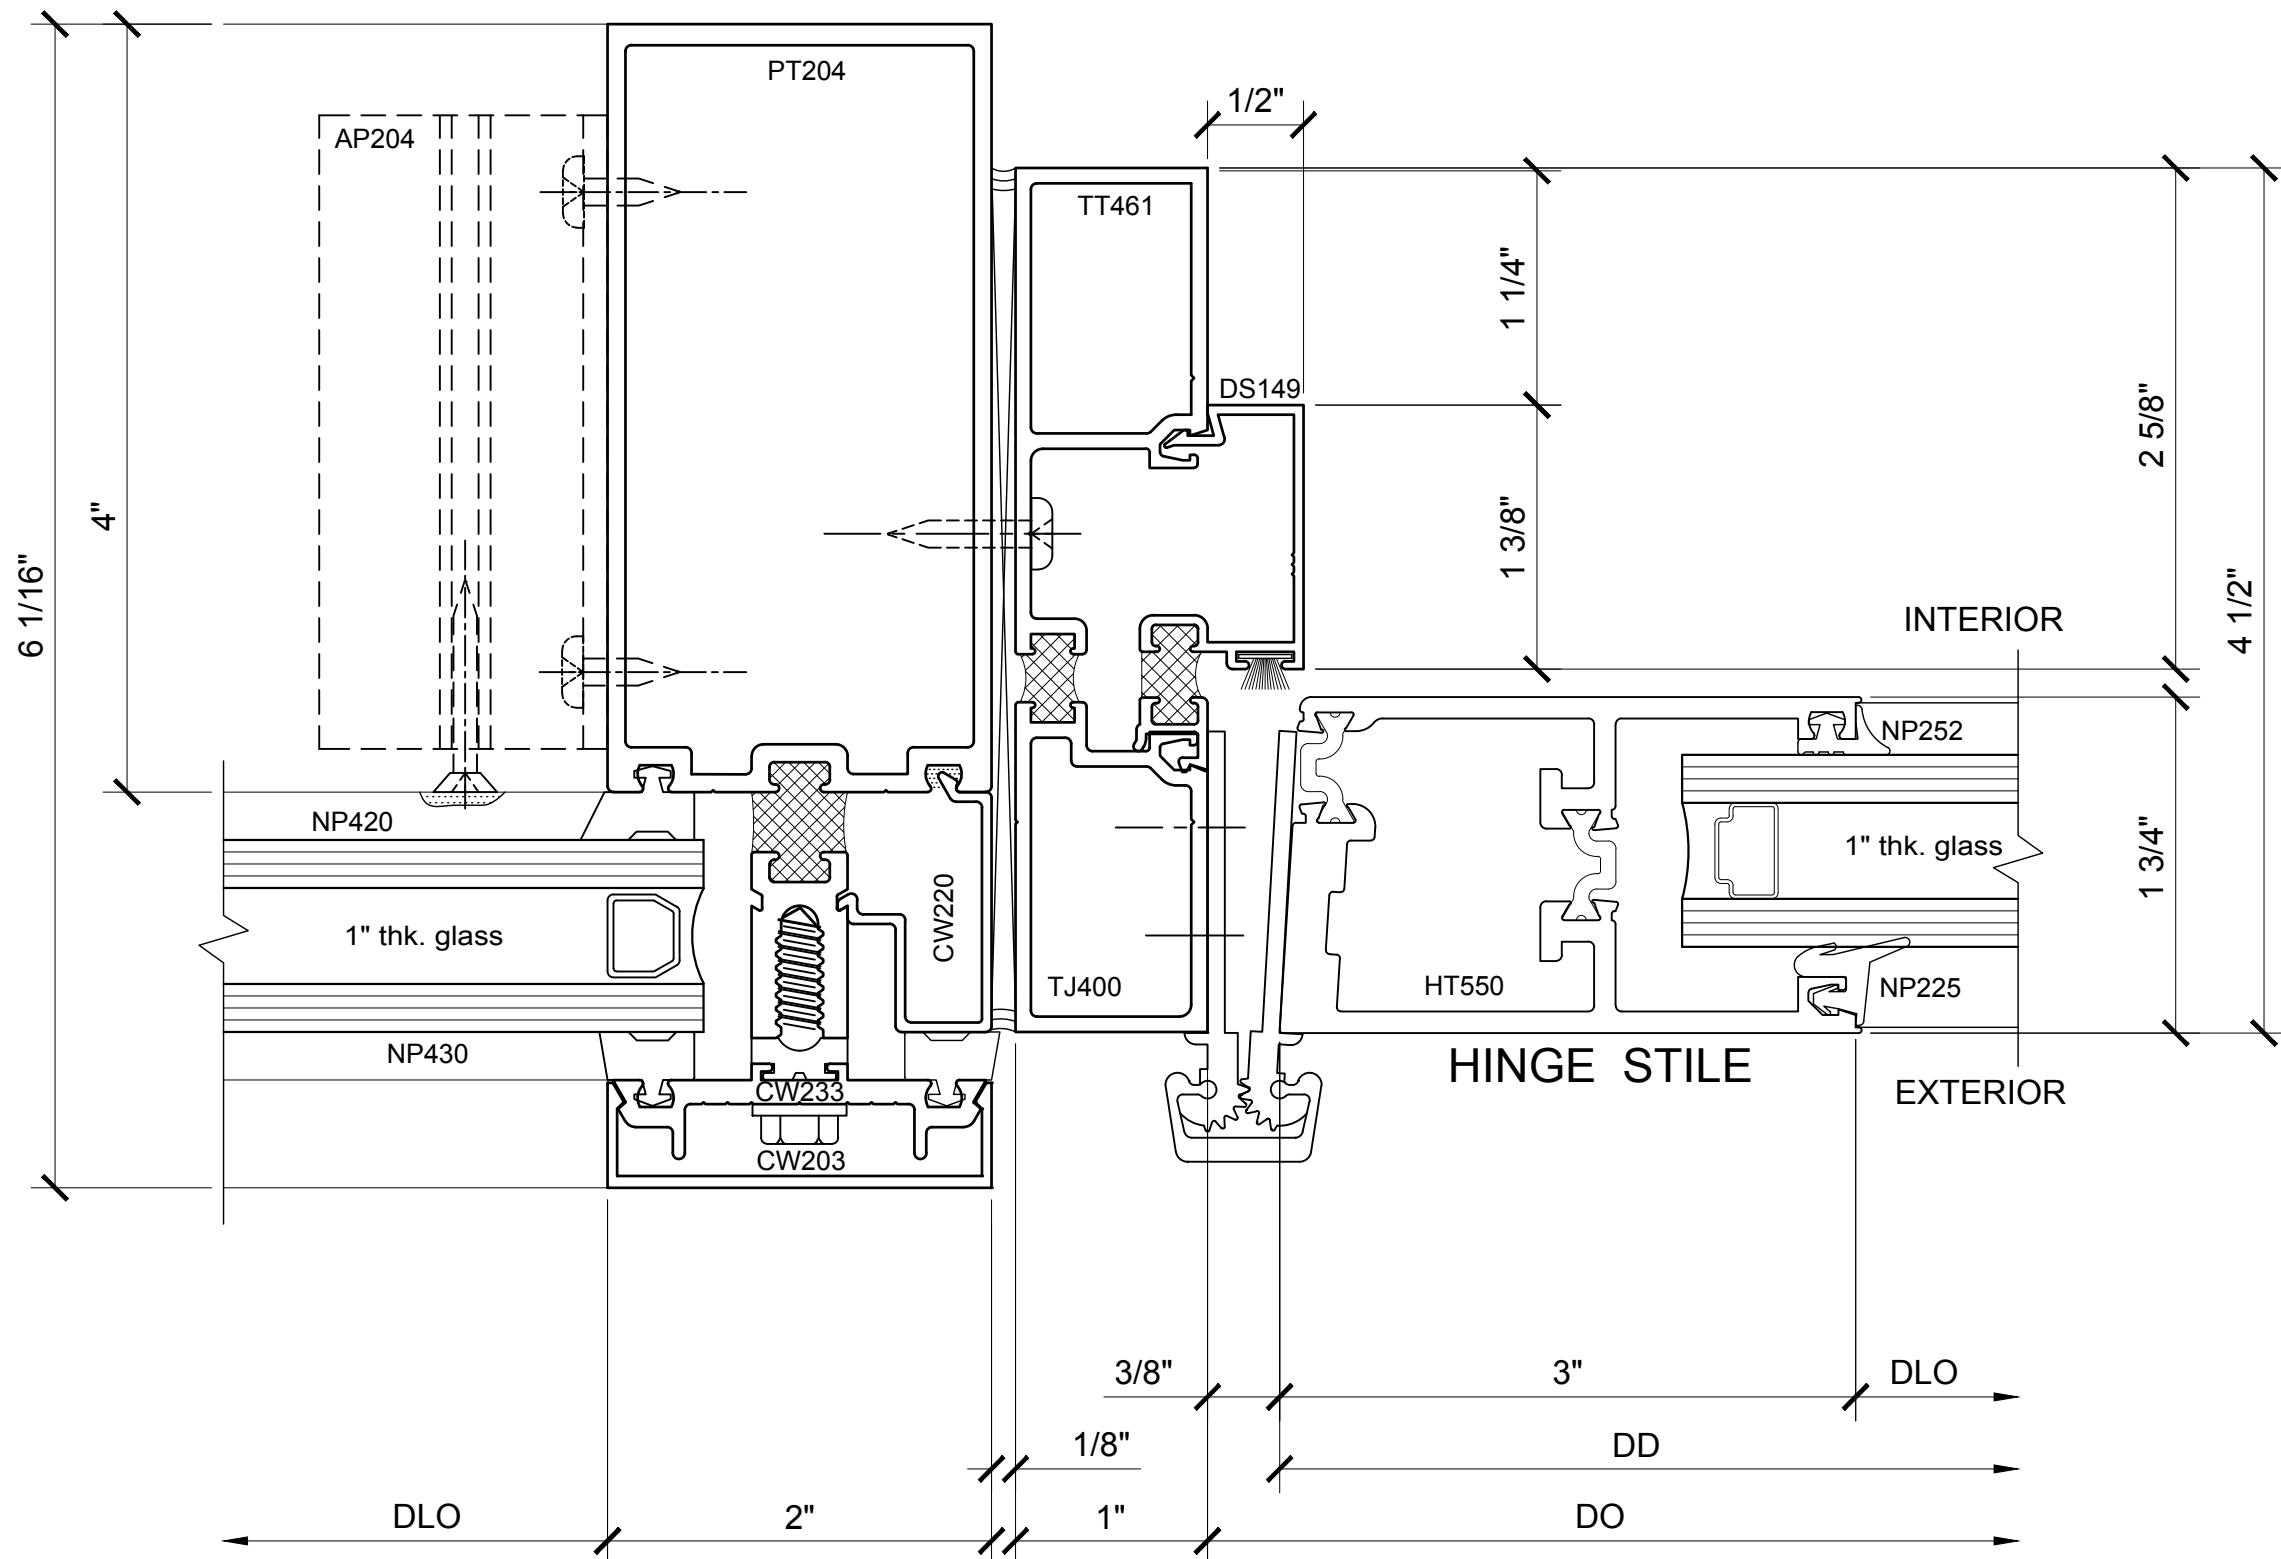


7

SECTION DETAIL @ DOOR JAMB CONTINUOUS HINGE

WITH 250-T THERMAL DOOR

1'-0"=1'-0"

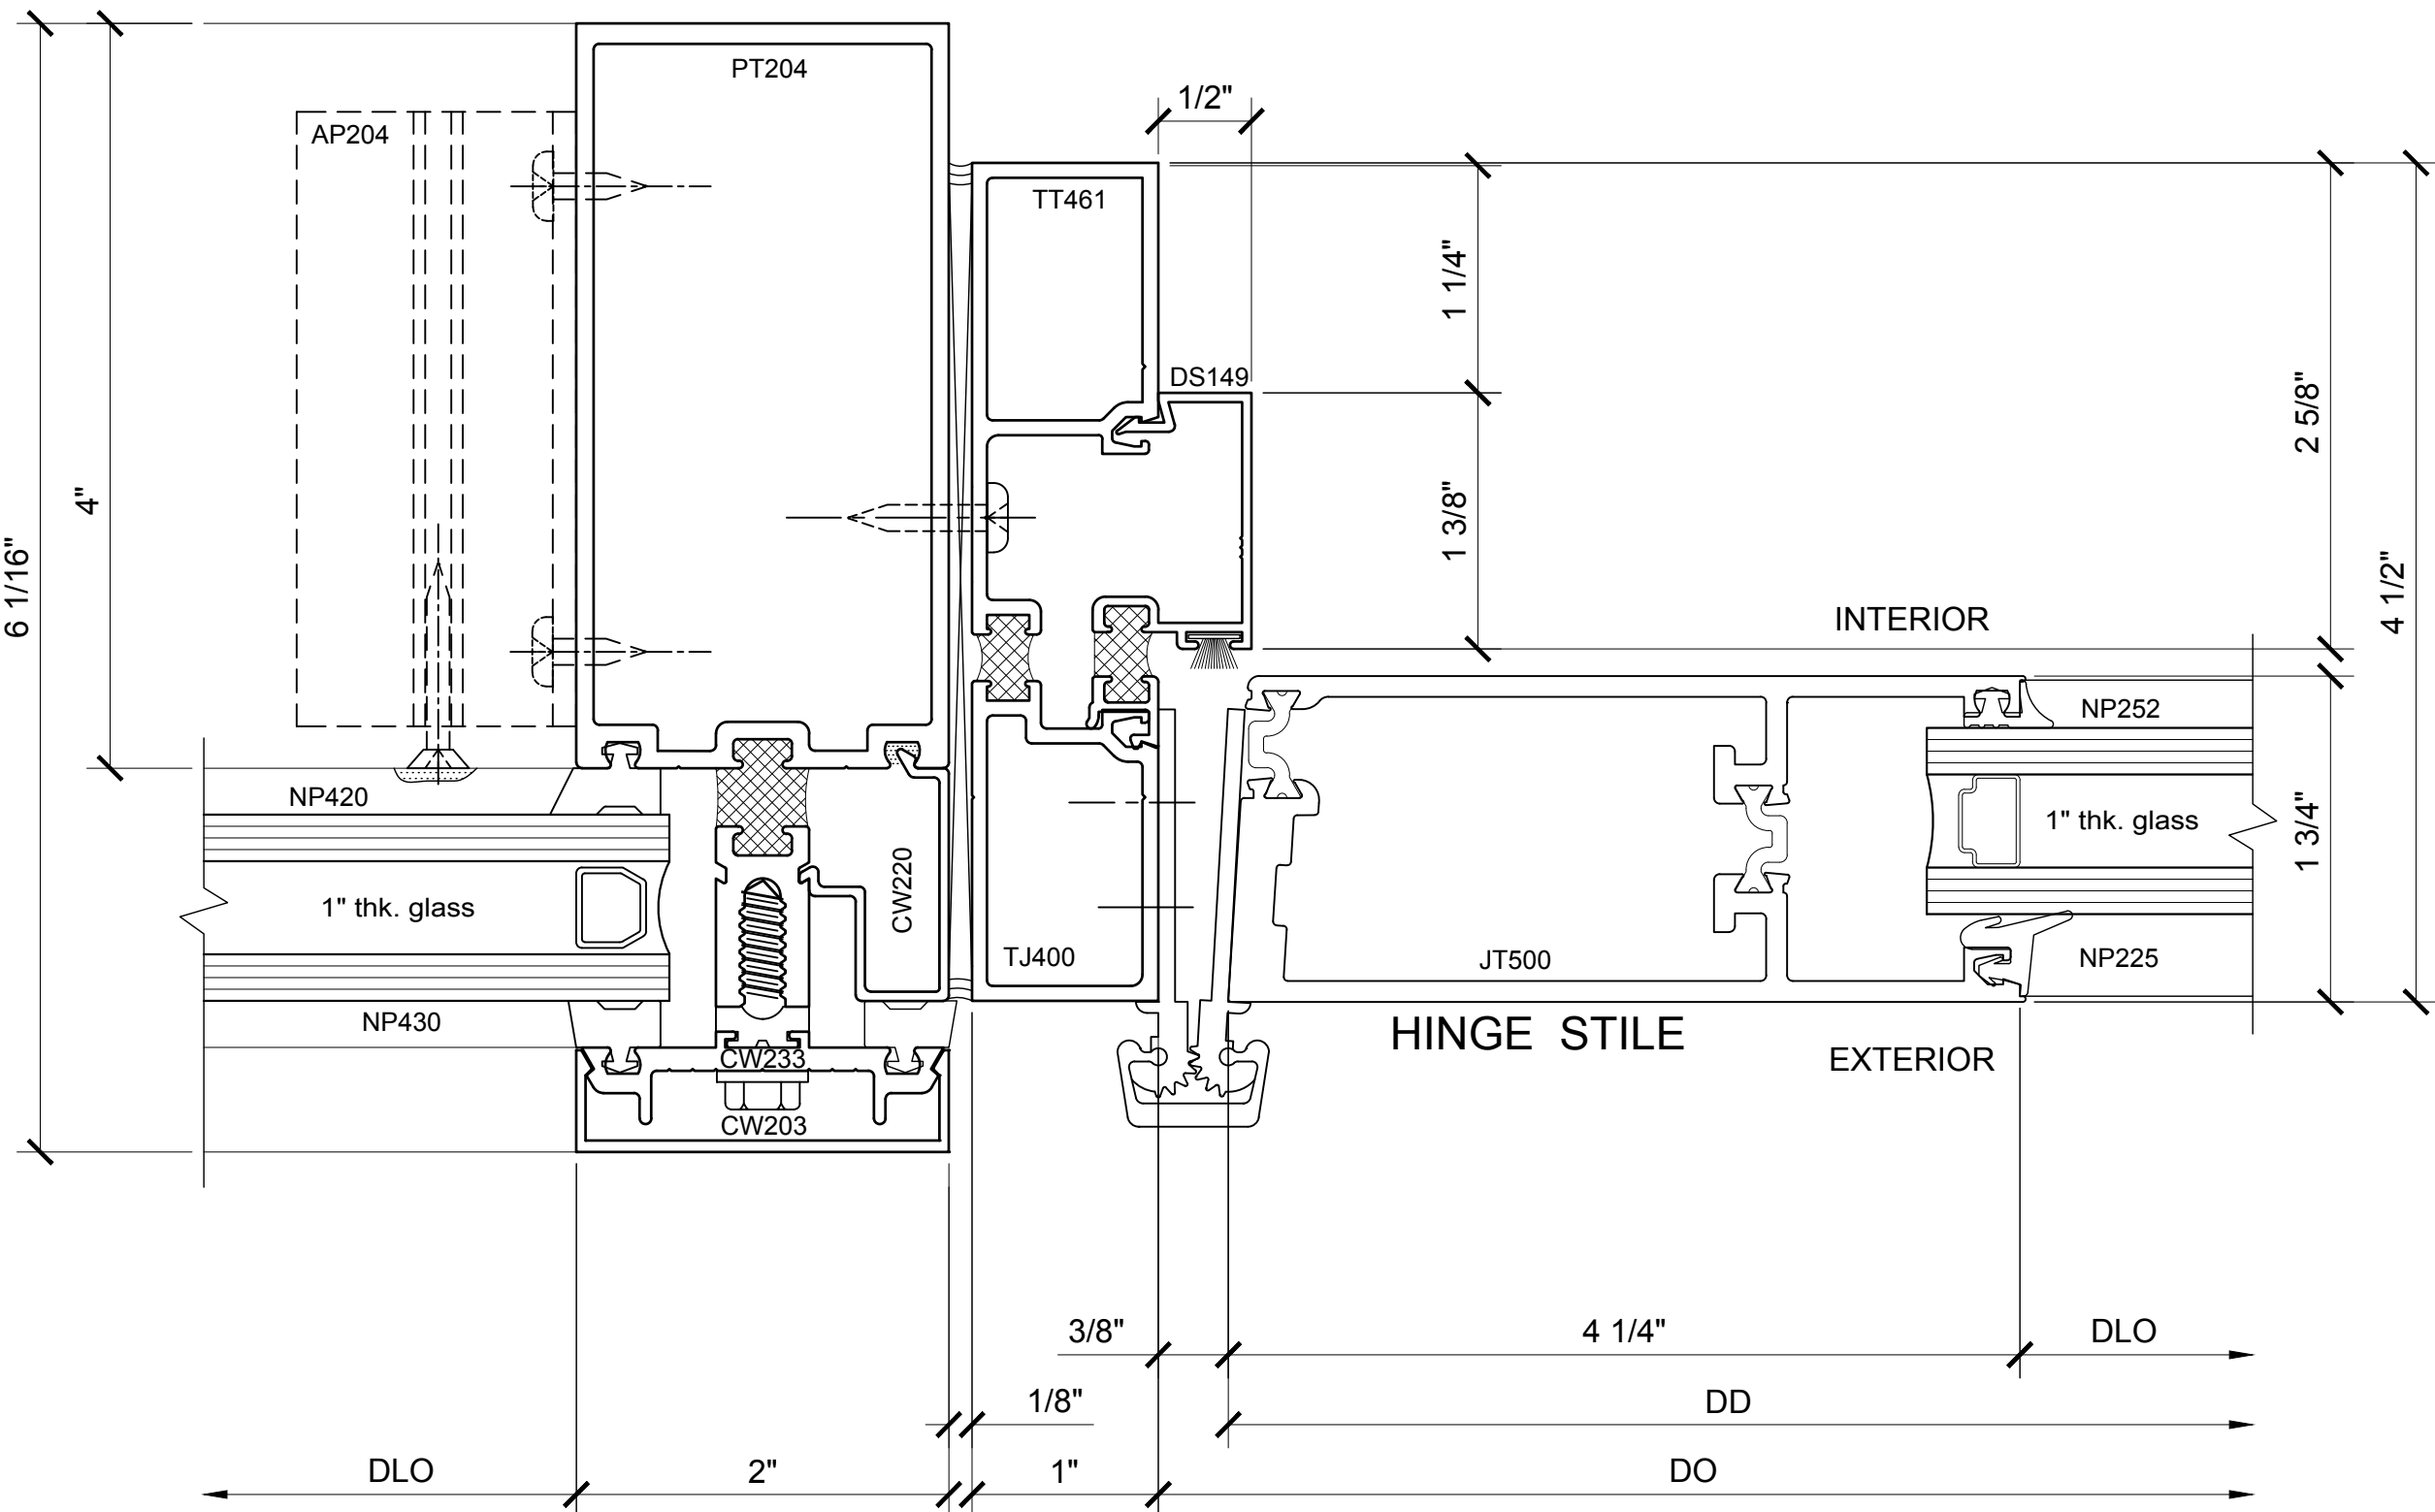


8

SECTION DETAIL @ DOOR JAMB CONTINUOUS HINGE

WITH 400-T THERMAL DOOR

1'-0"=1'-0"

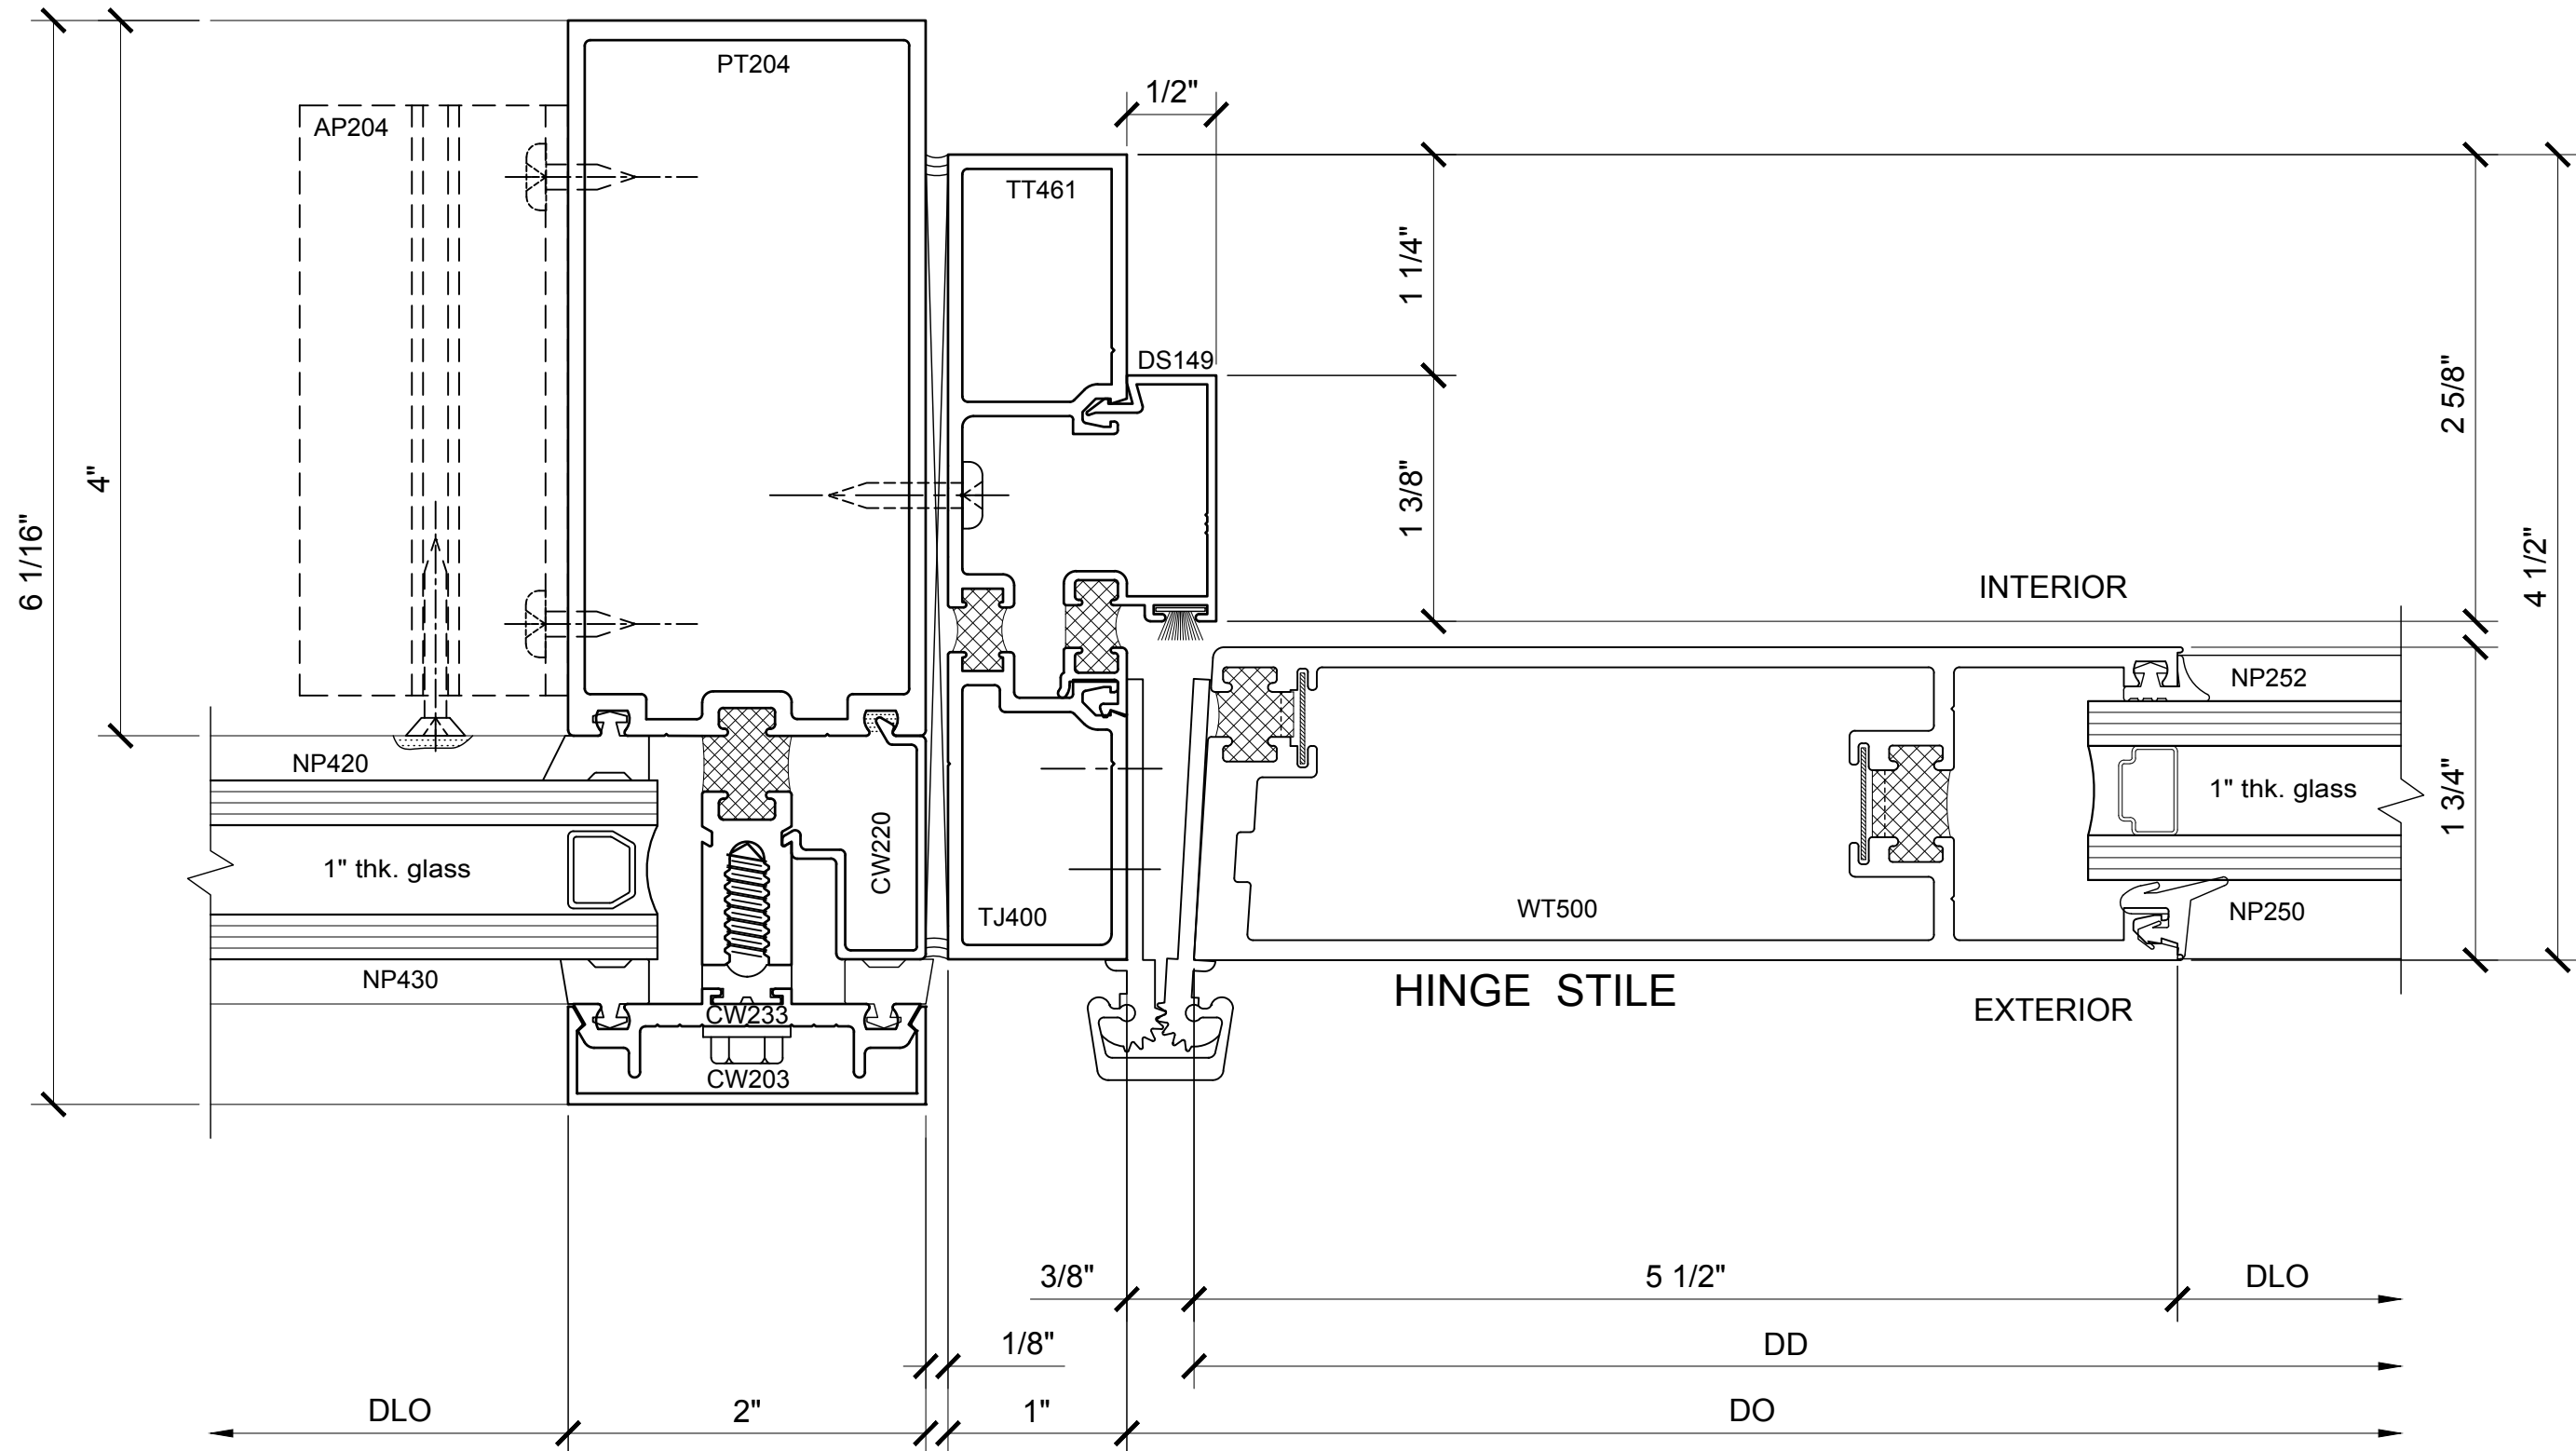


9


SECTION DETAIL @ DOOR JAMB CONTINUOUS HINGE

WITH 550-T THERMAL DOOR

1'-0"=1'-0"

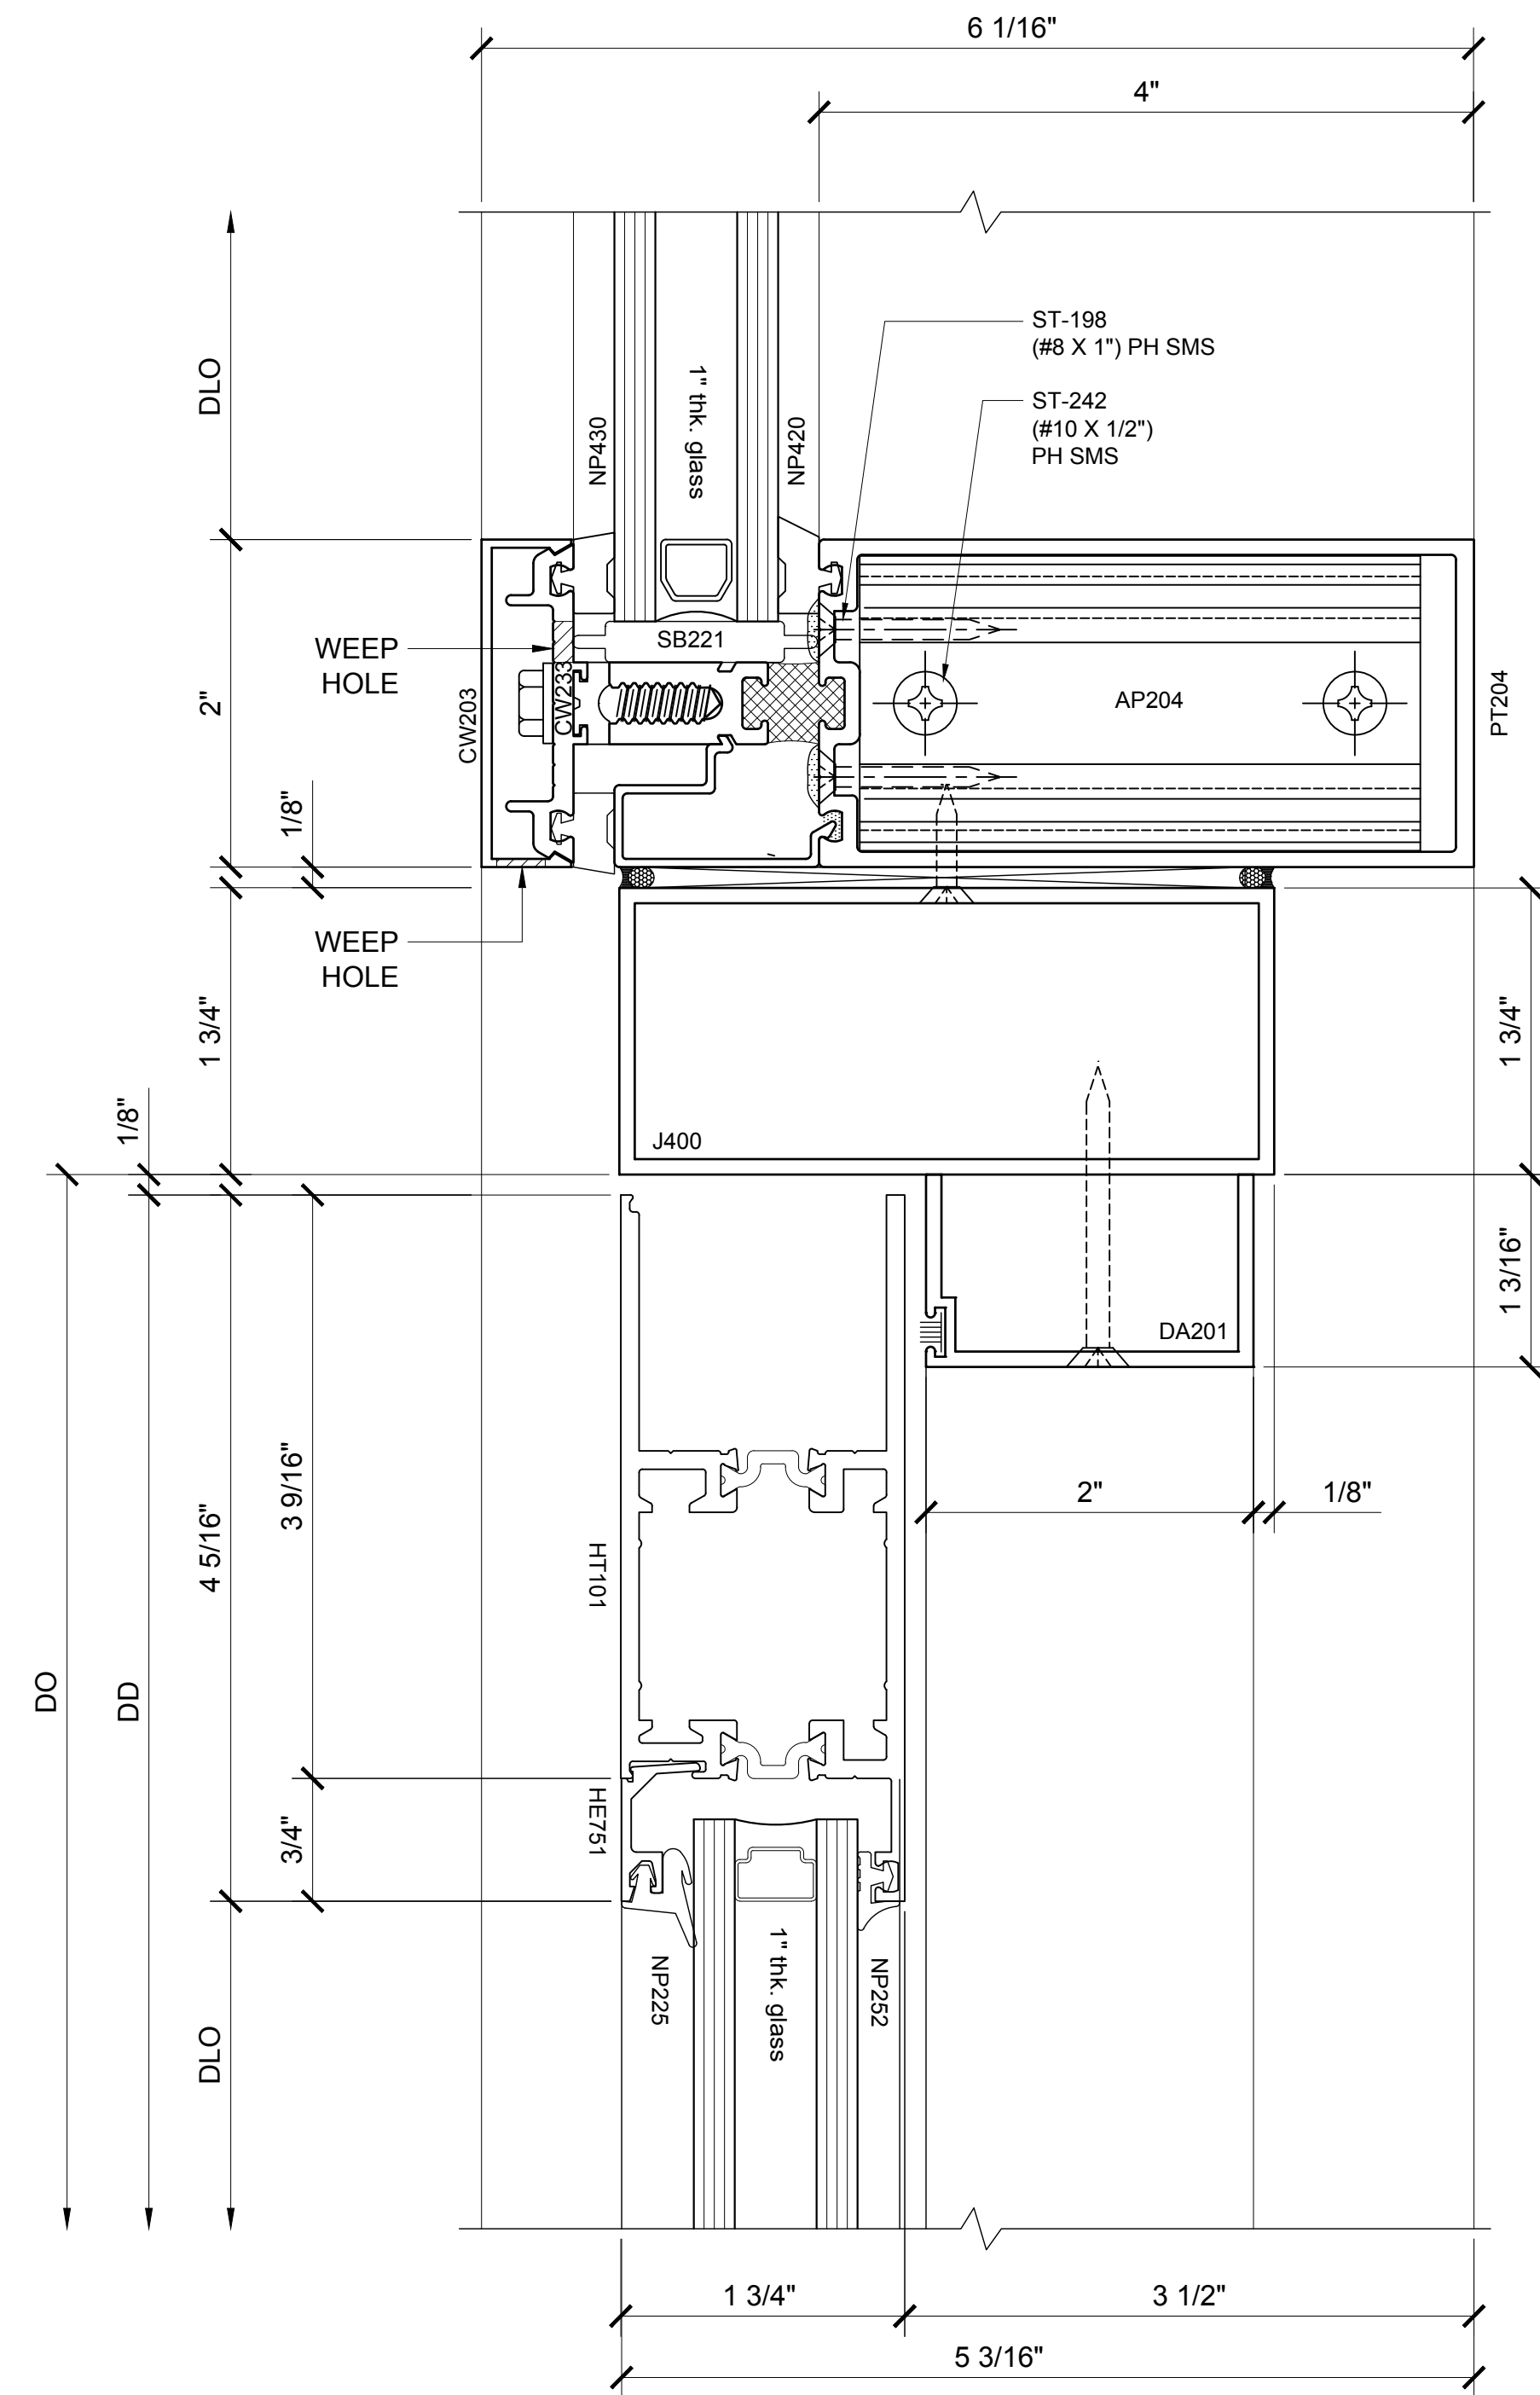

10 SECTION DETAIL @ DOOR HEAD
WITH 250-T / 400-T THERMAL DOOR 1'-0"=1'-0"

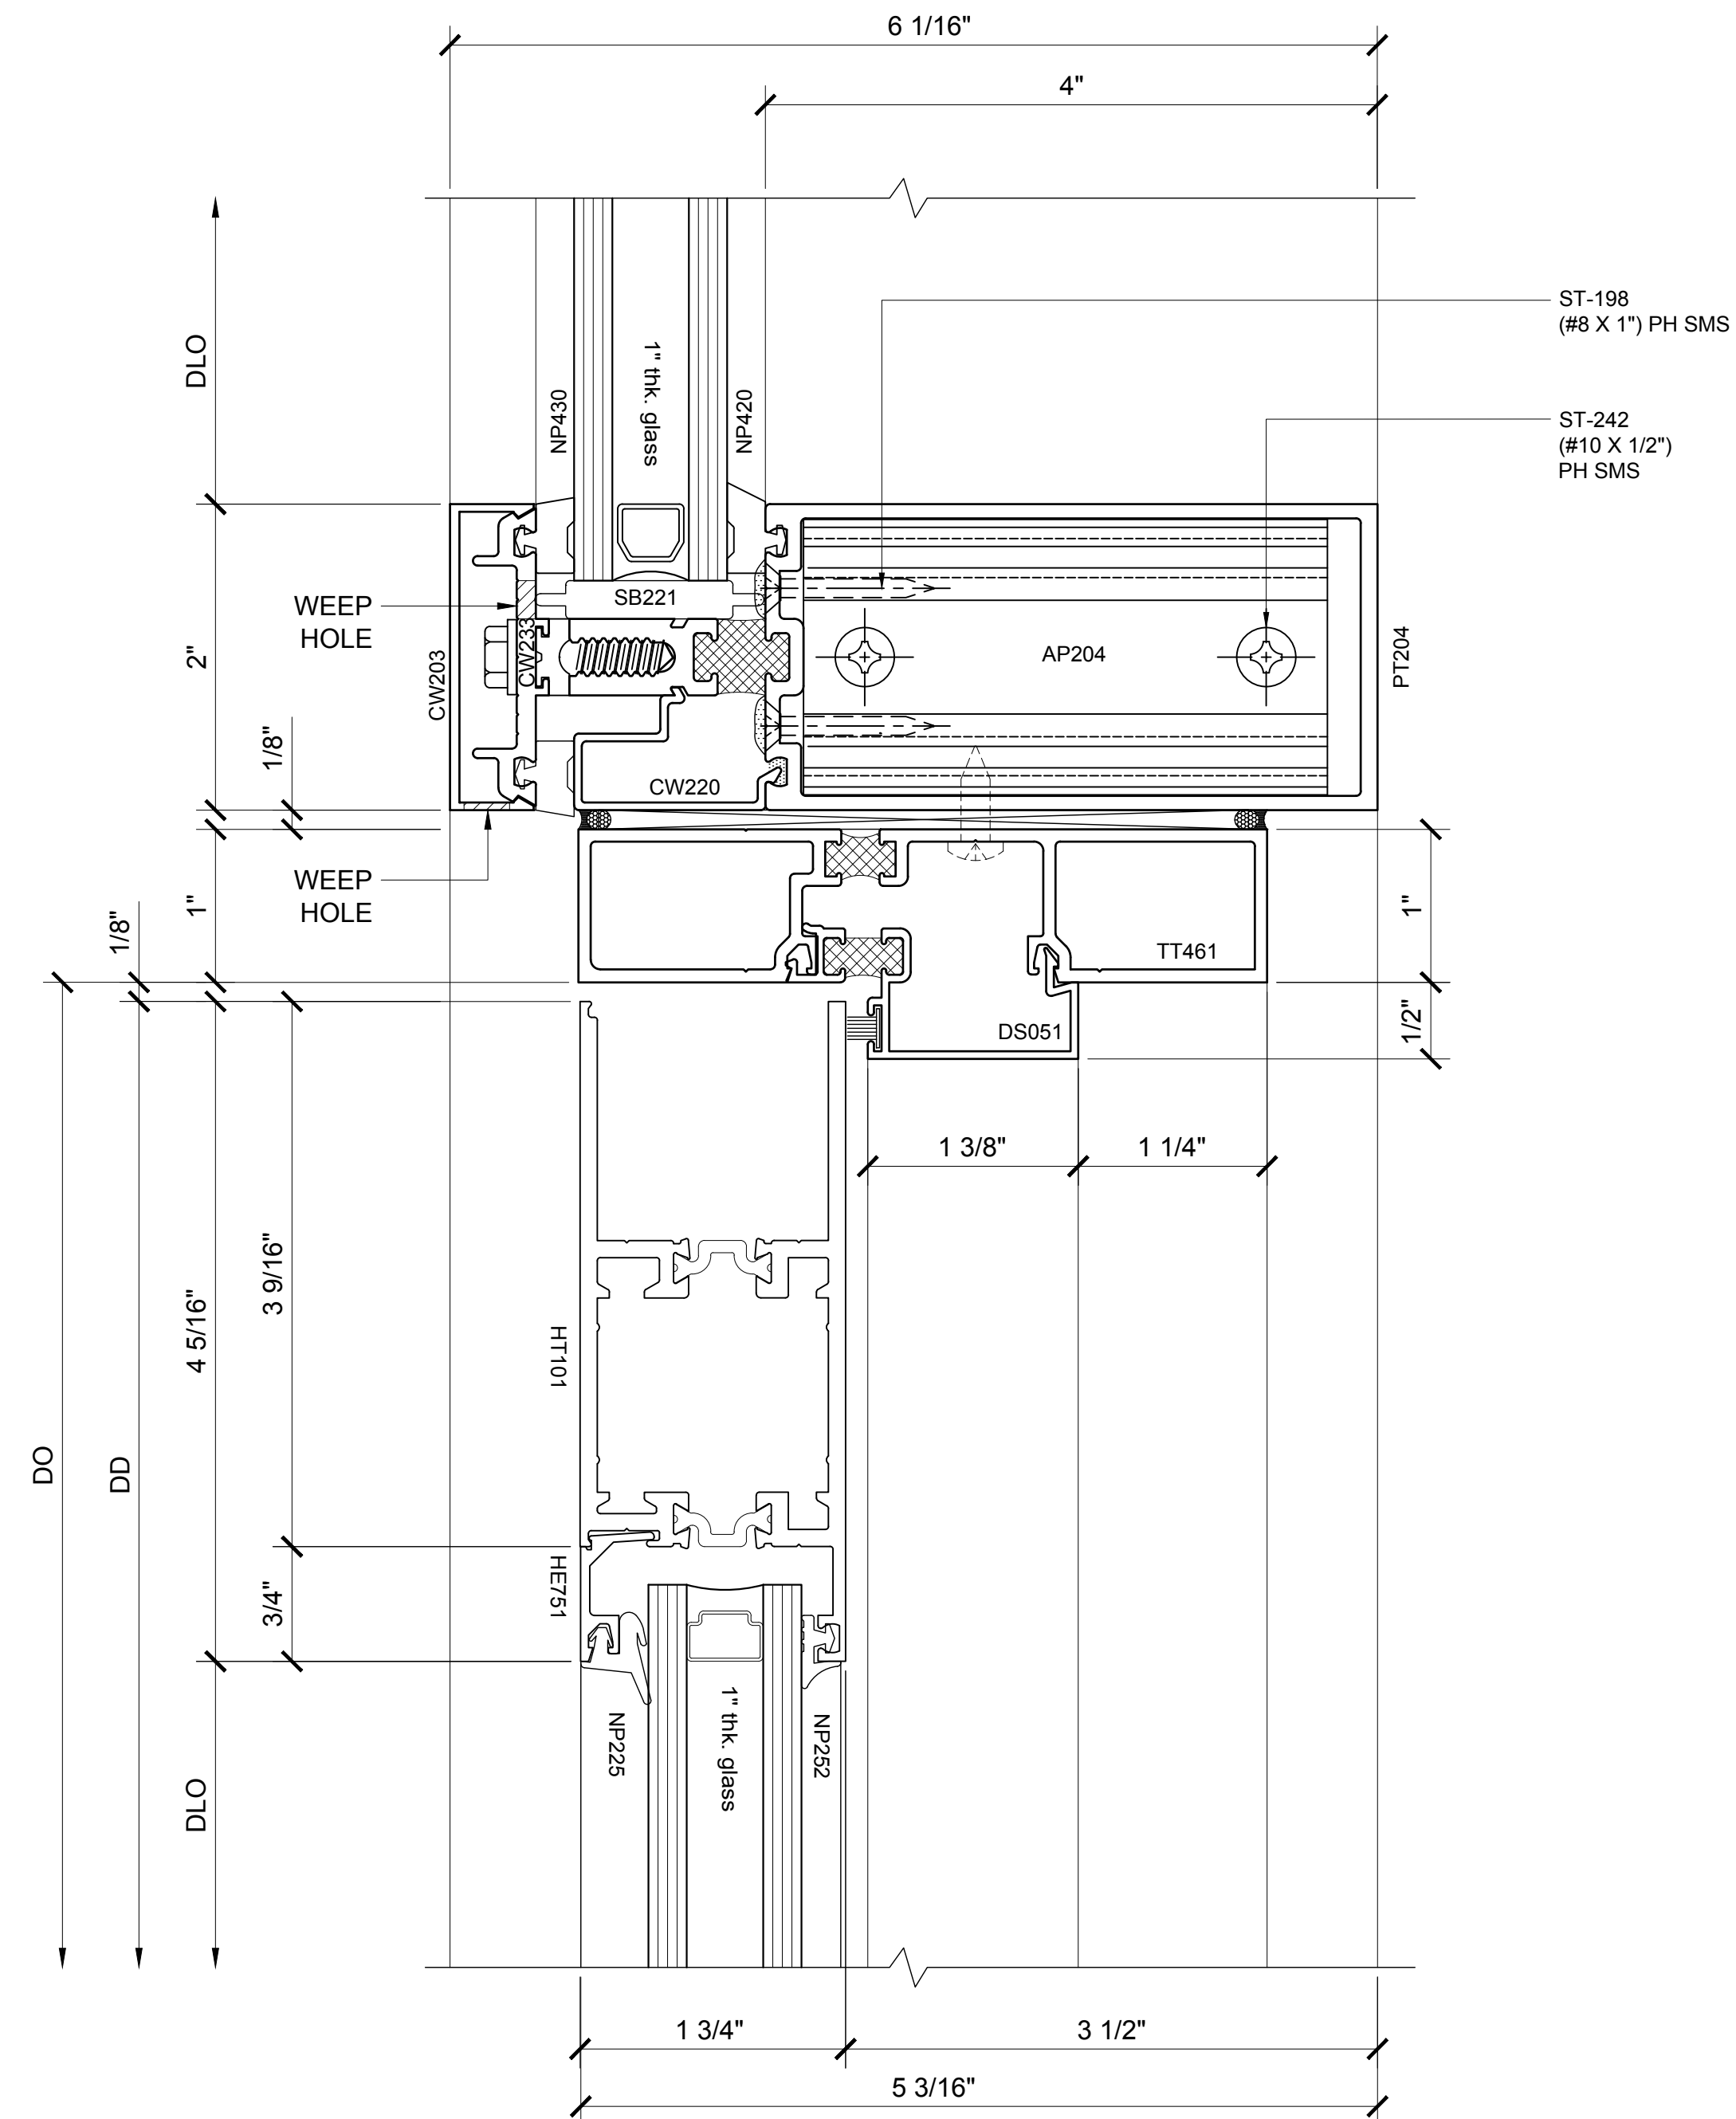

11 SECTION DETAIL @ DOOR HEAD
WITH 250-T / 400-T THERMAL DOOR 1'-0"=1'-0"

Revisions By:





Discription:
CRL U.S. ALUMINUM
CURTAIN WALL
SERIES 2102 and 2202

Drawn By: BWR / RPD
Date: 12/28/16
Scale: AS NOTED
File Name:
Series 2202.dwg

Sheet

3.05

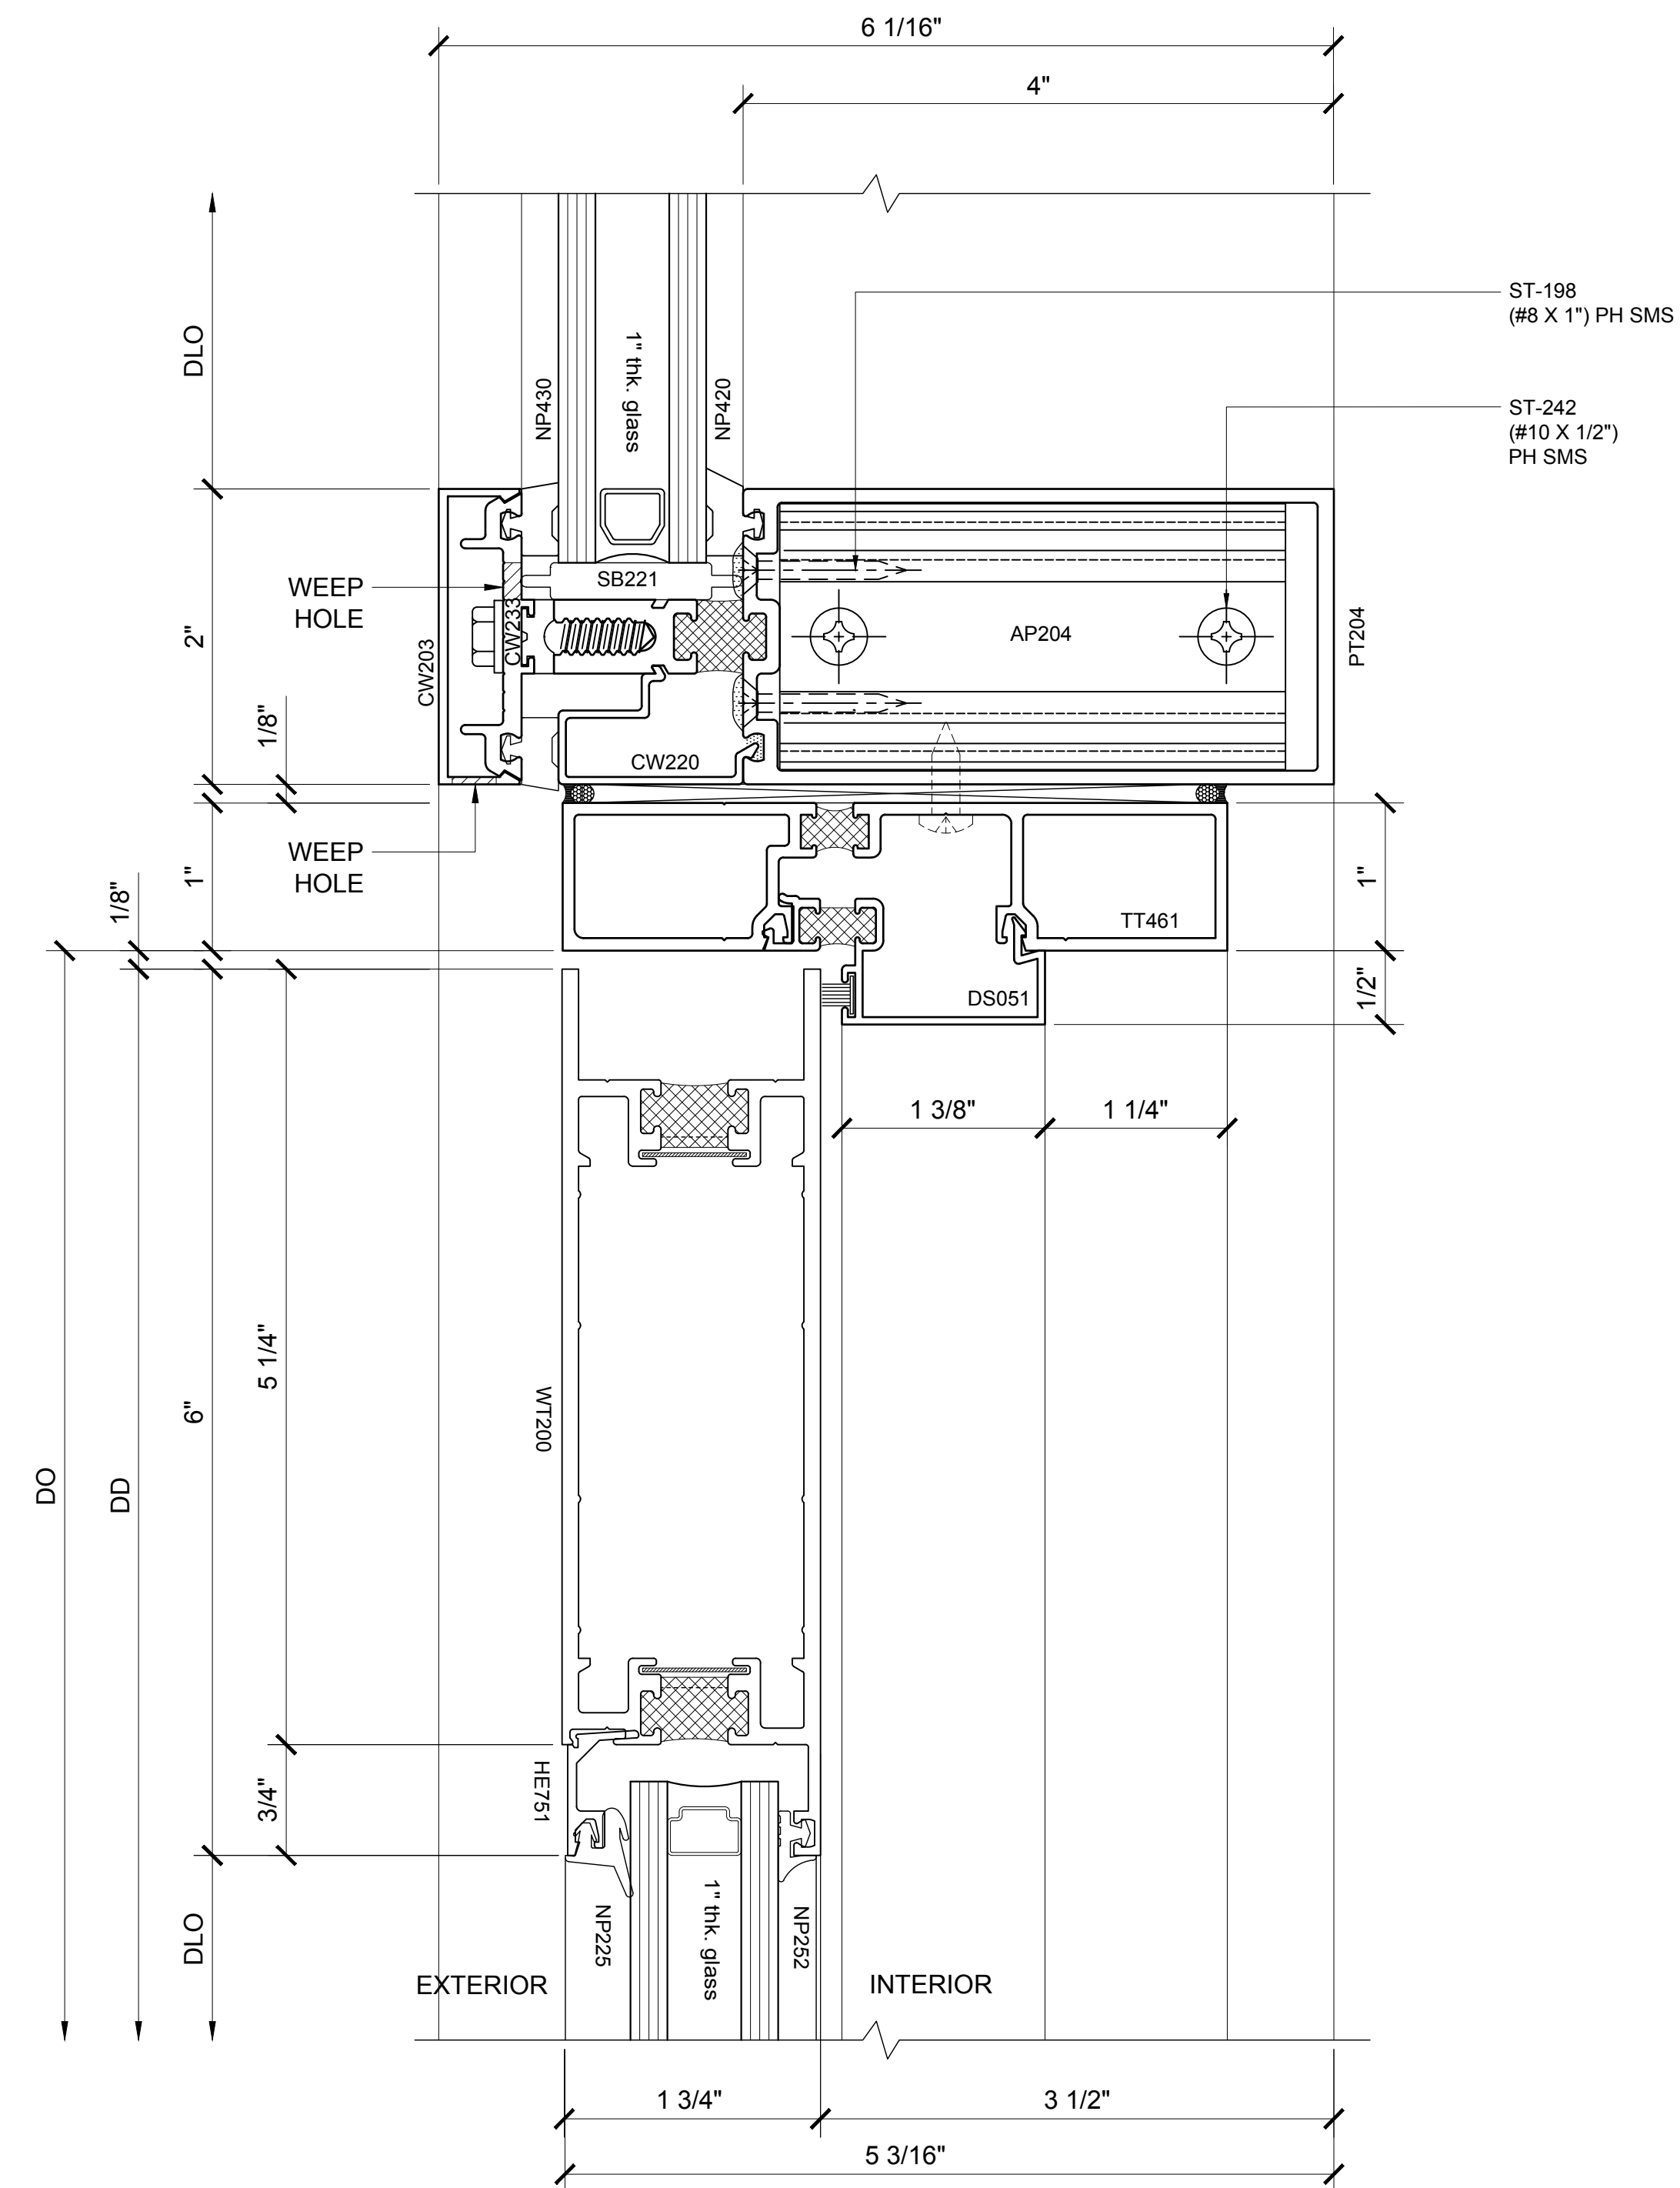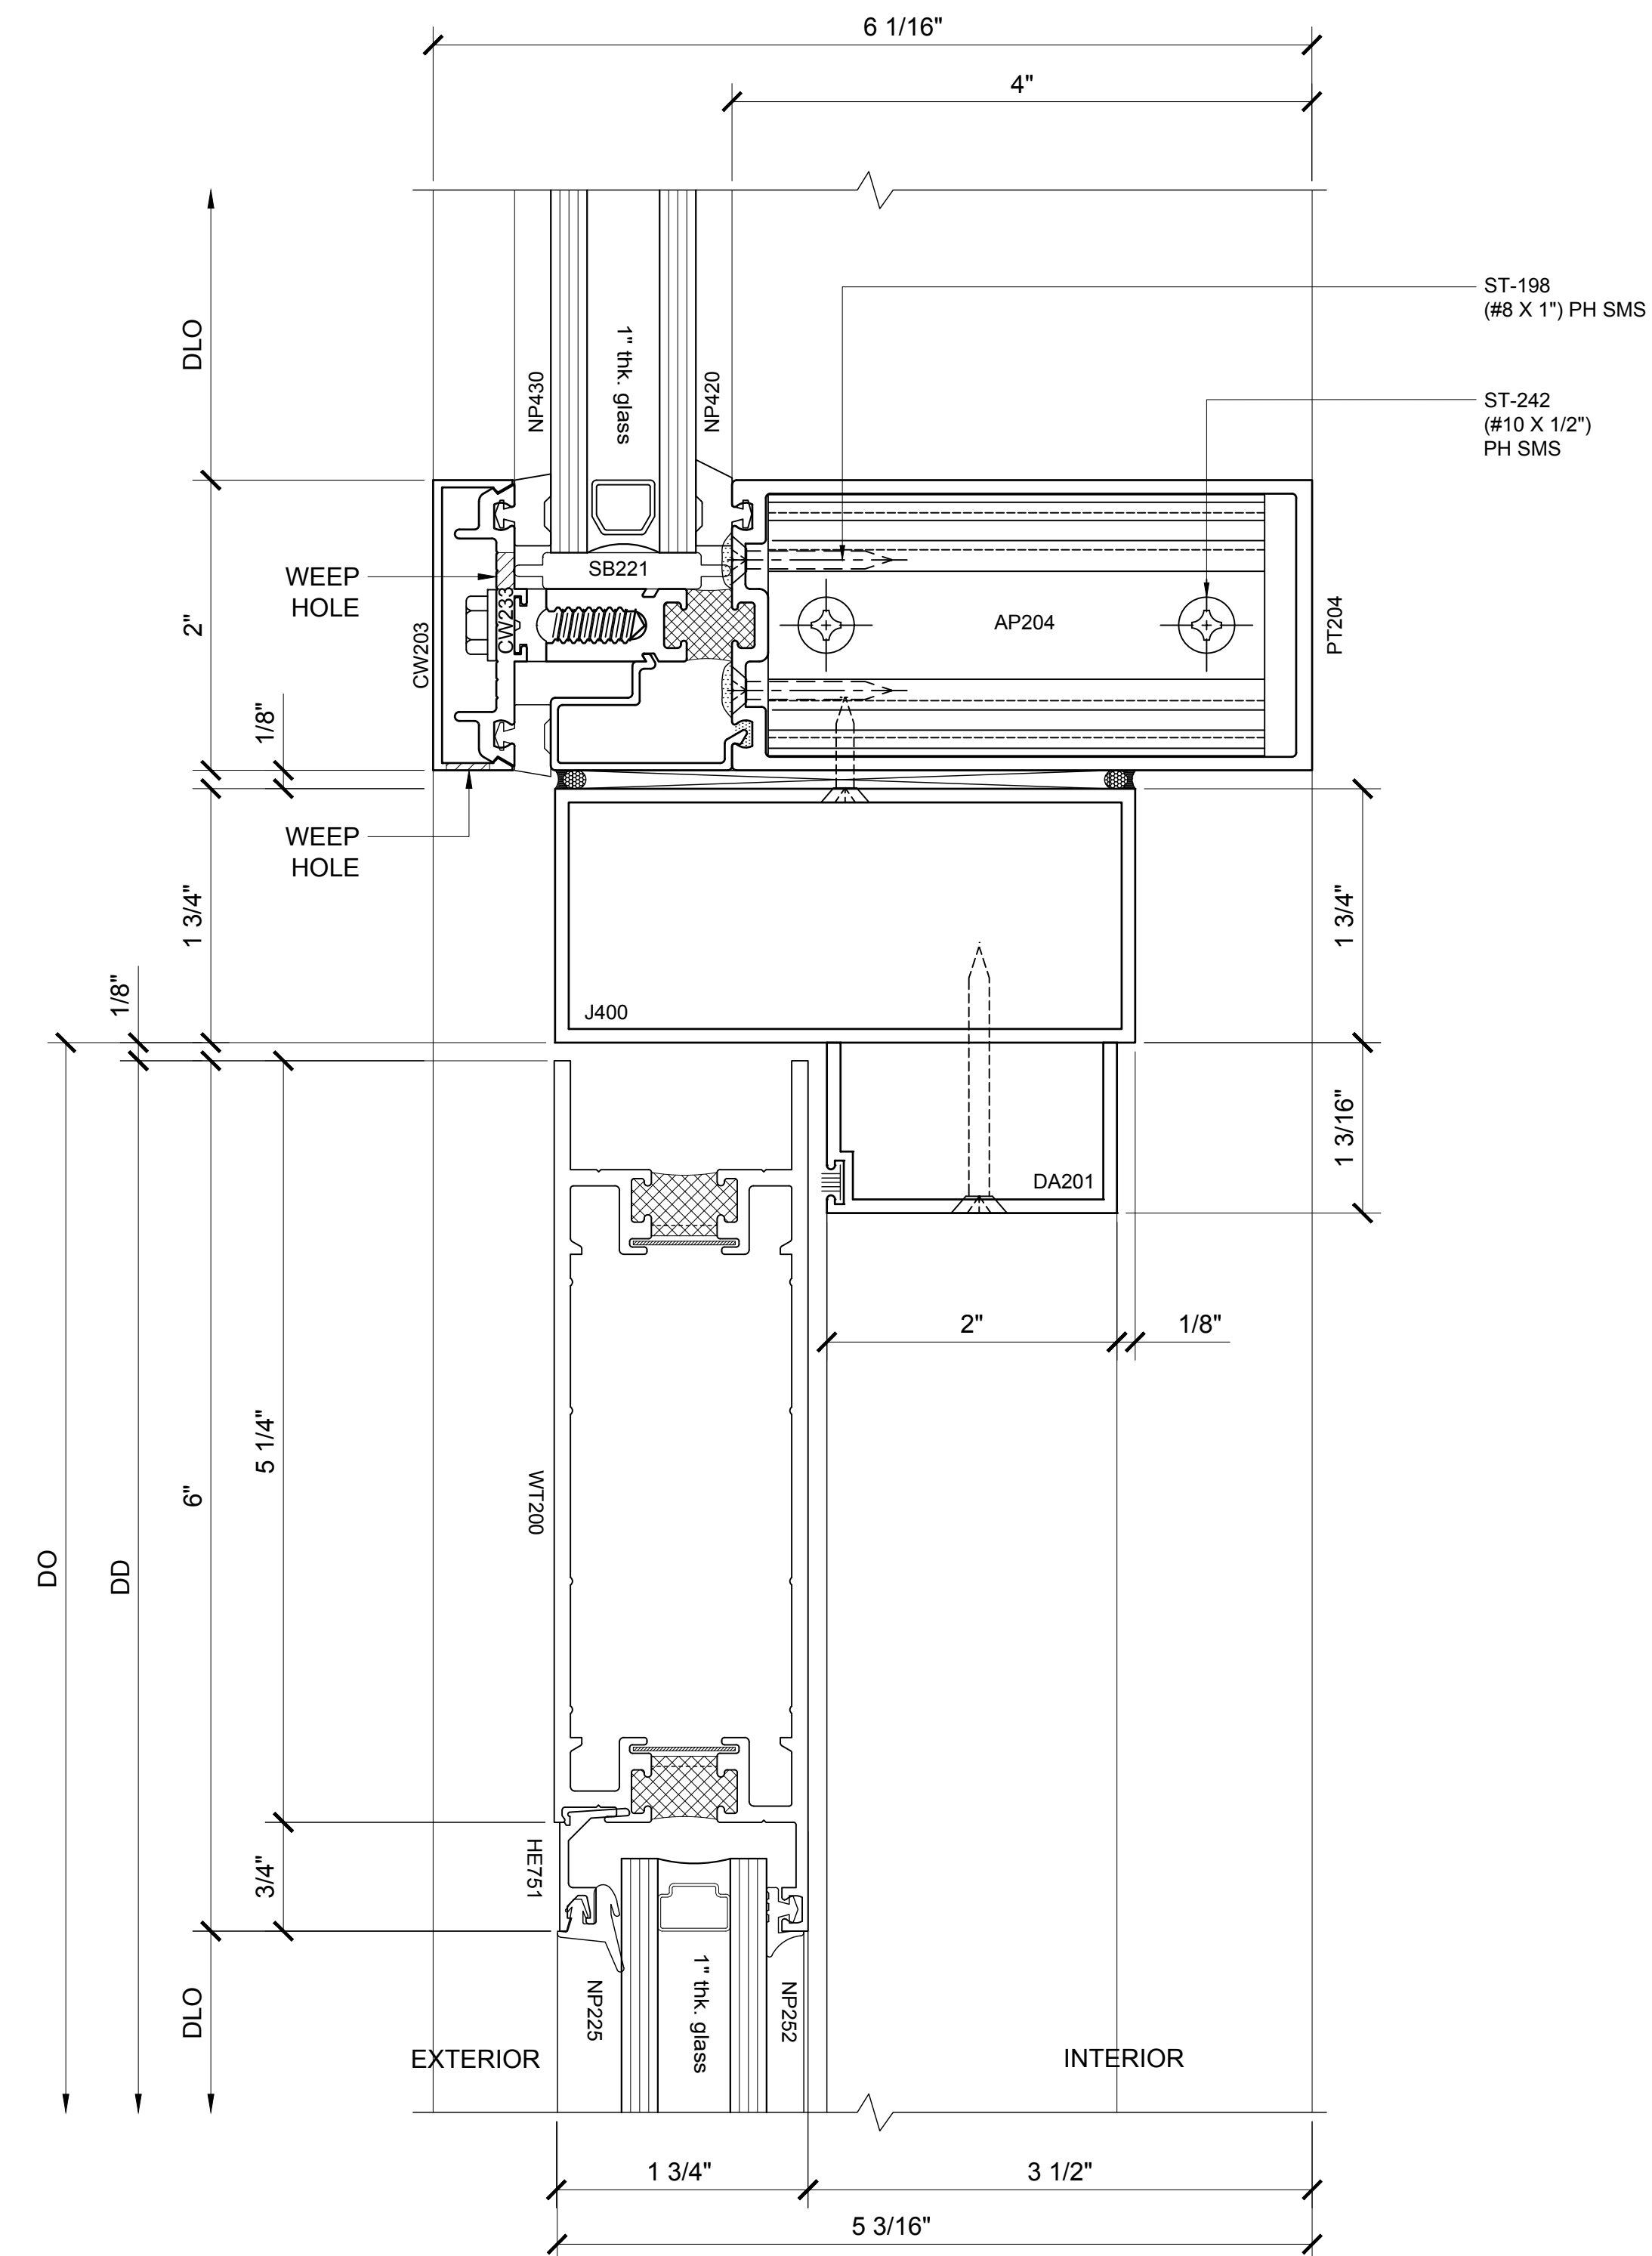

Revisions By:



Discription:
CRL U.S. ALUMINUM
CURTAIN WALL
SERIES 2102 and 2202

Drawn By: BWR / RPD

Date: 12/28/16


Scale: AS NOTED

File Name:


series 2202.dwg

heet


3.06

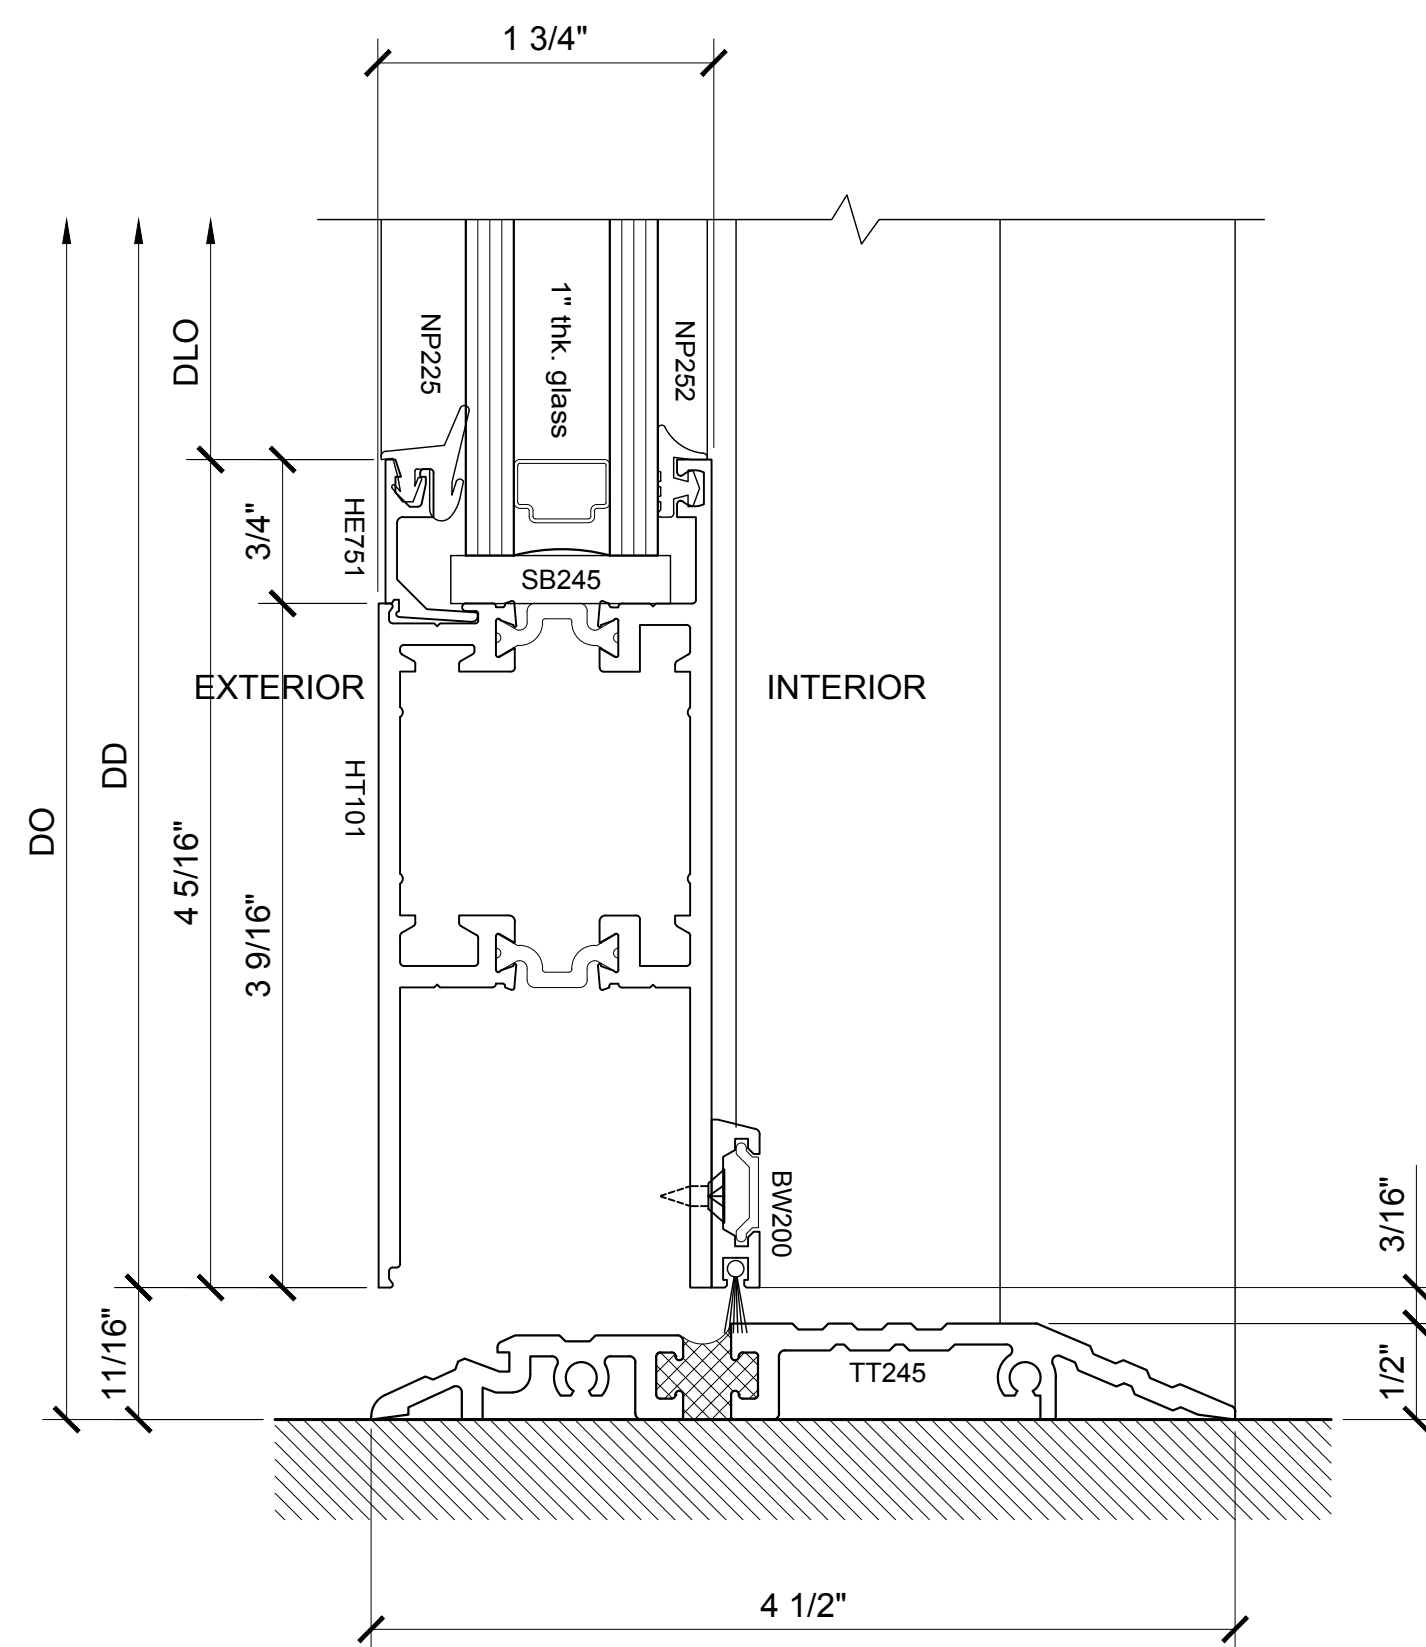


14 SECTION DETAIL @ DOOR SILL
WITH 250-T THERMAL DOOR 1'-0"=1'-0"

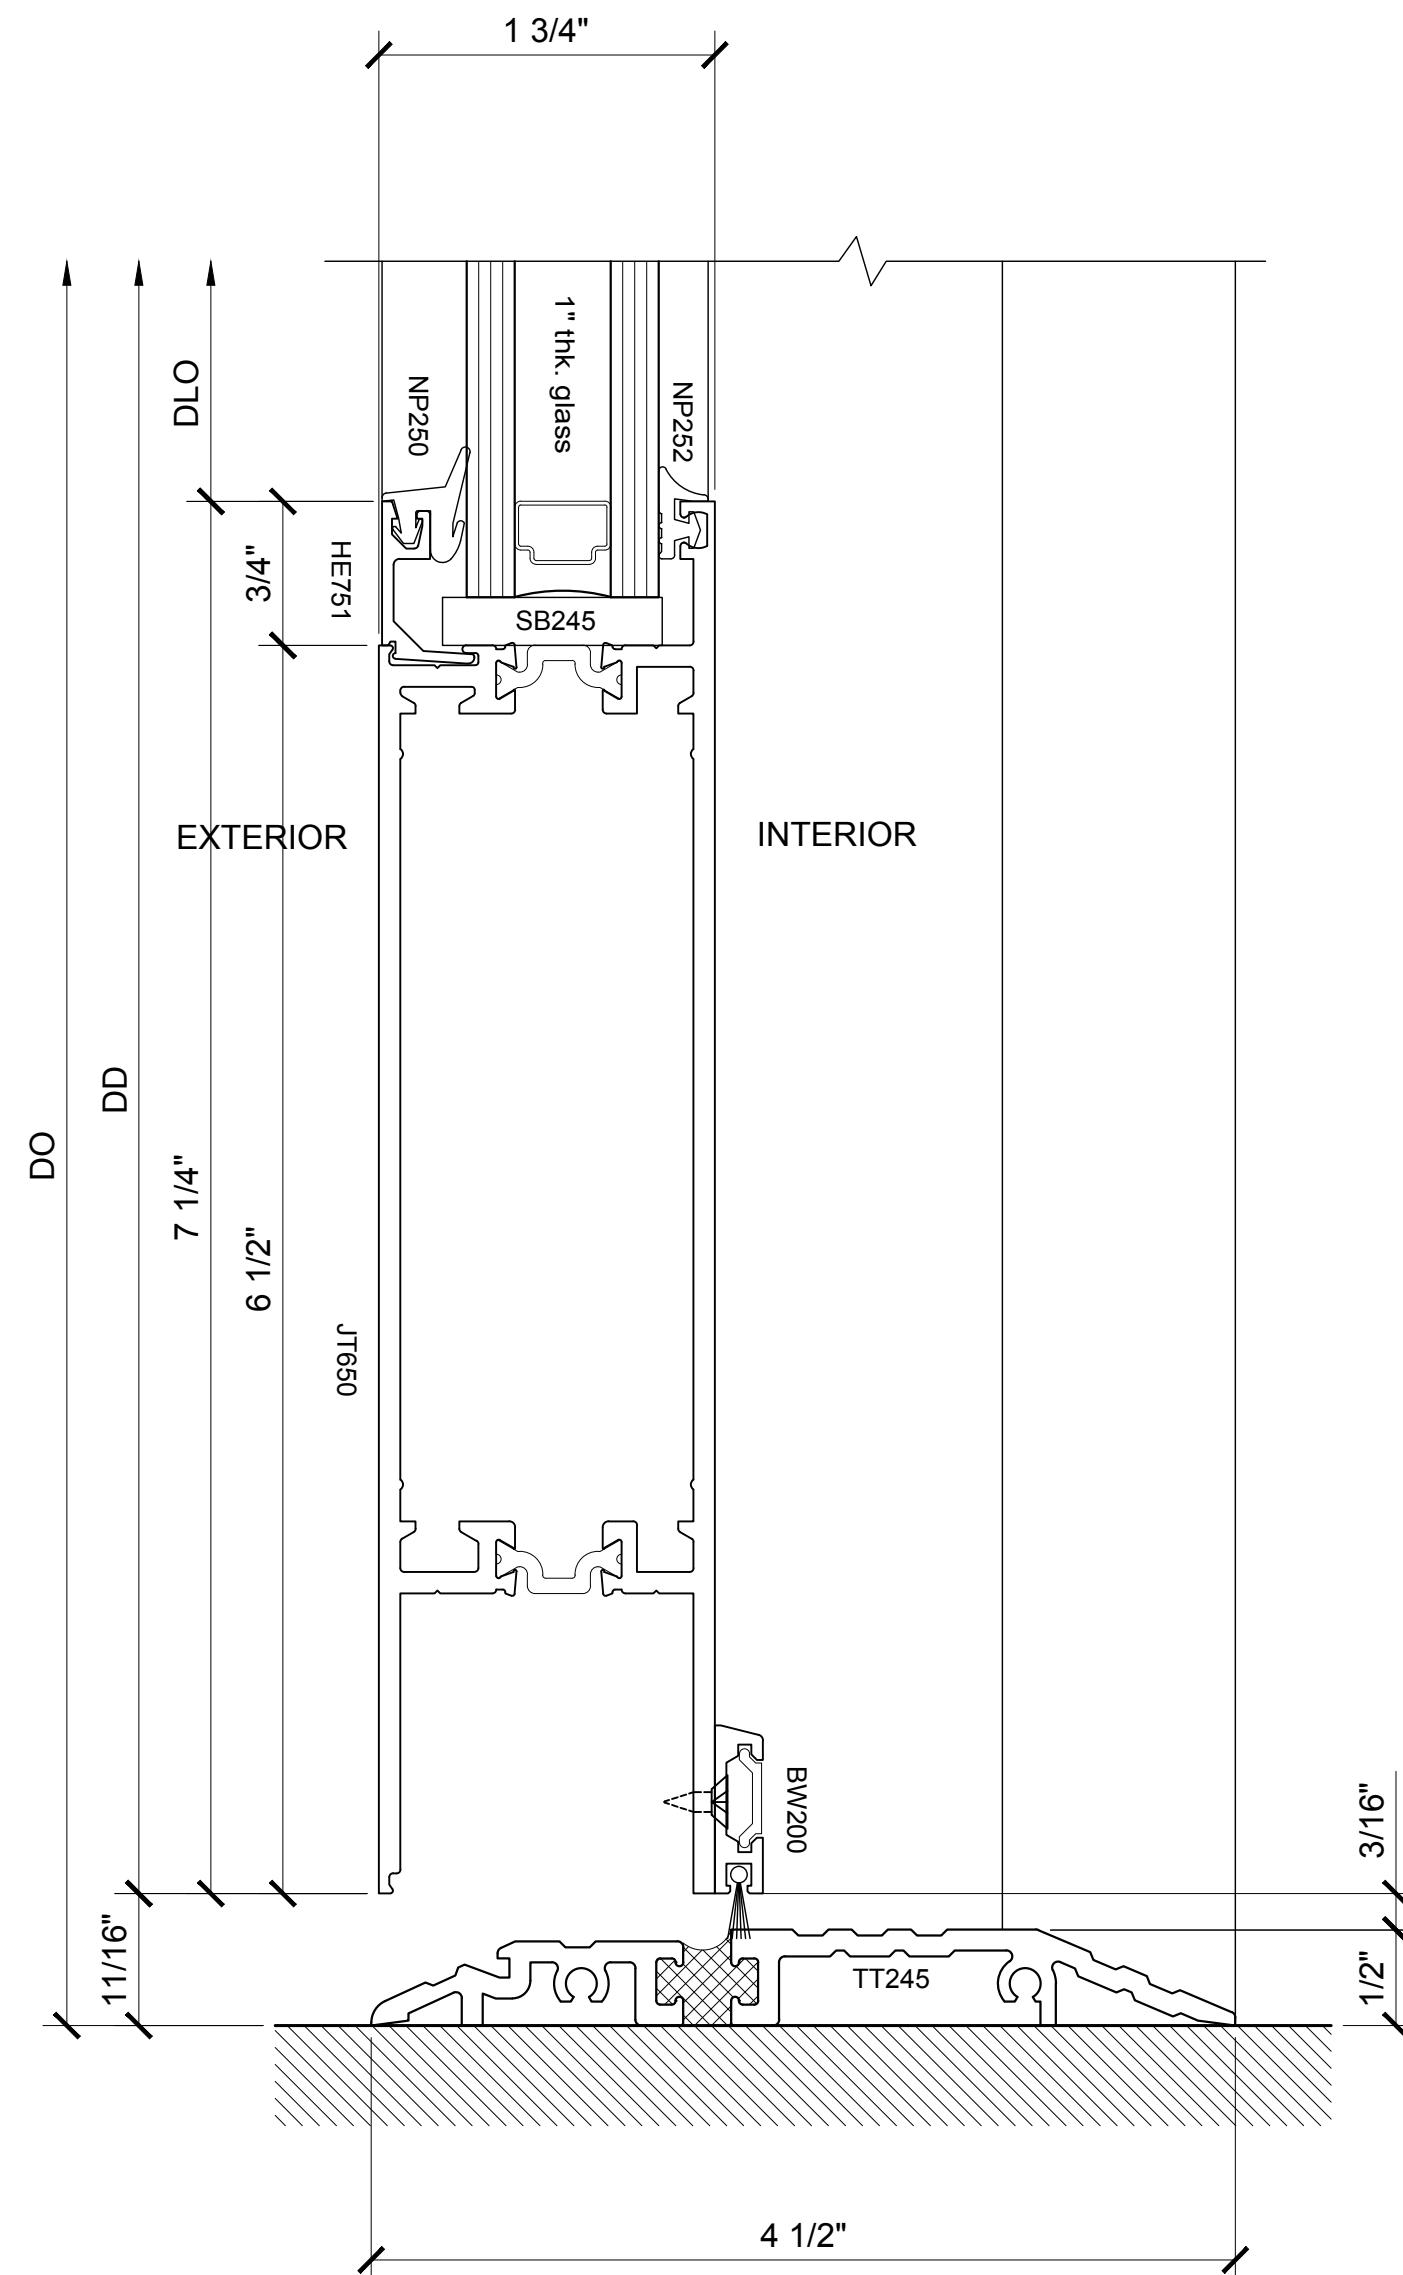

15 SECTION DETAIL @ DOOR SILL
WITH 400-T THERMAL DOOR 1'-0"=1'-0"

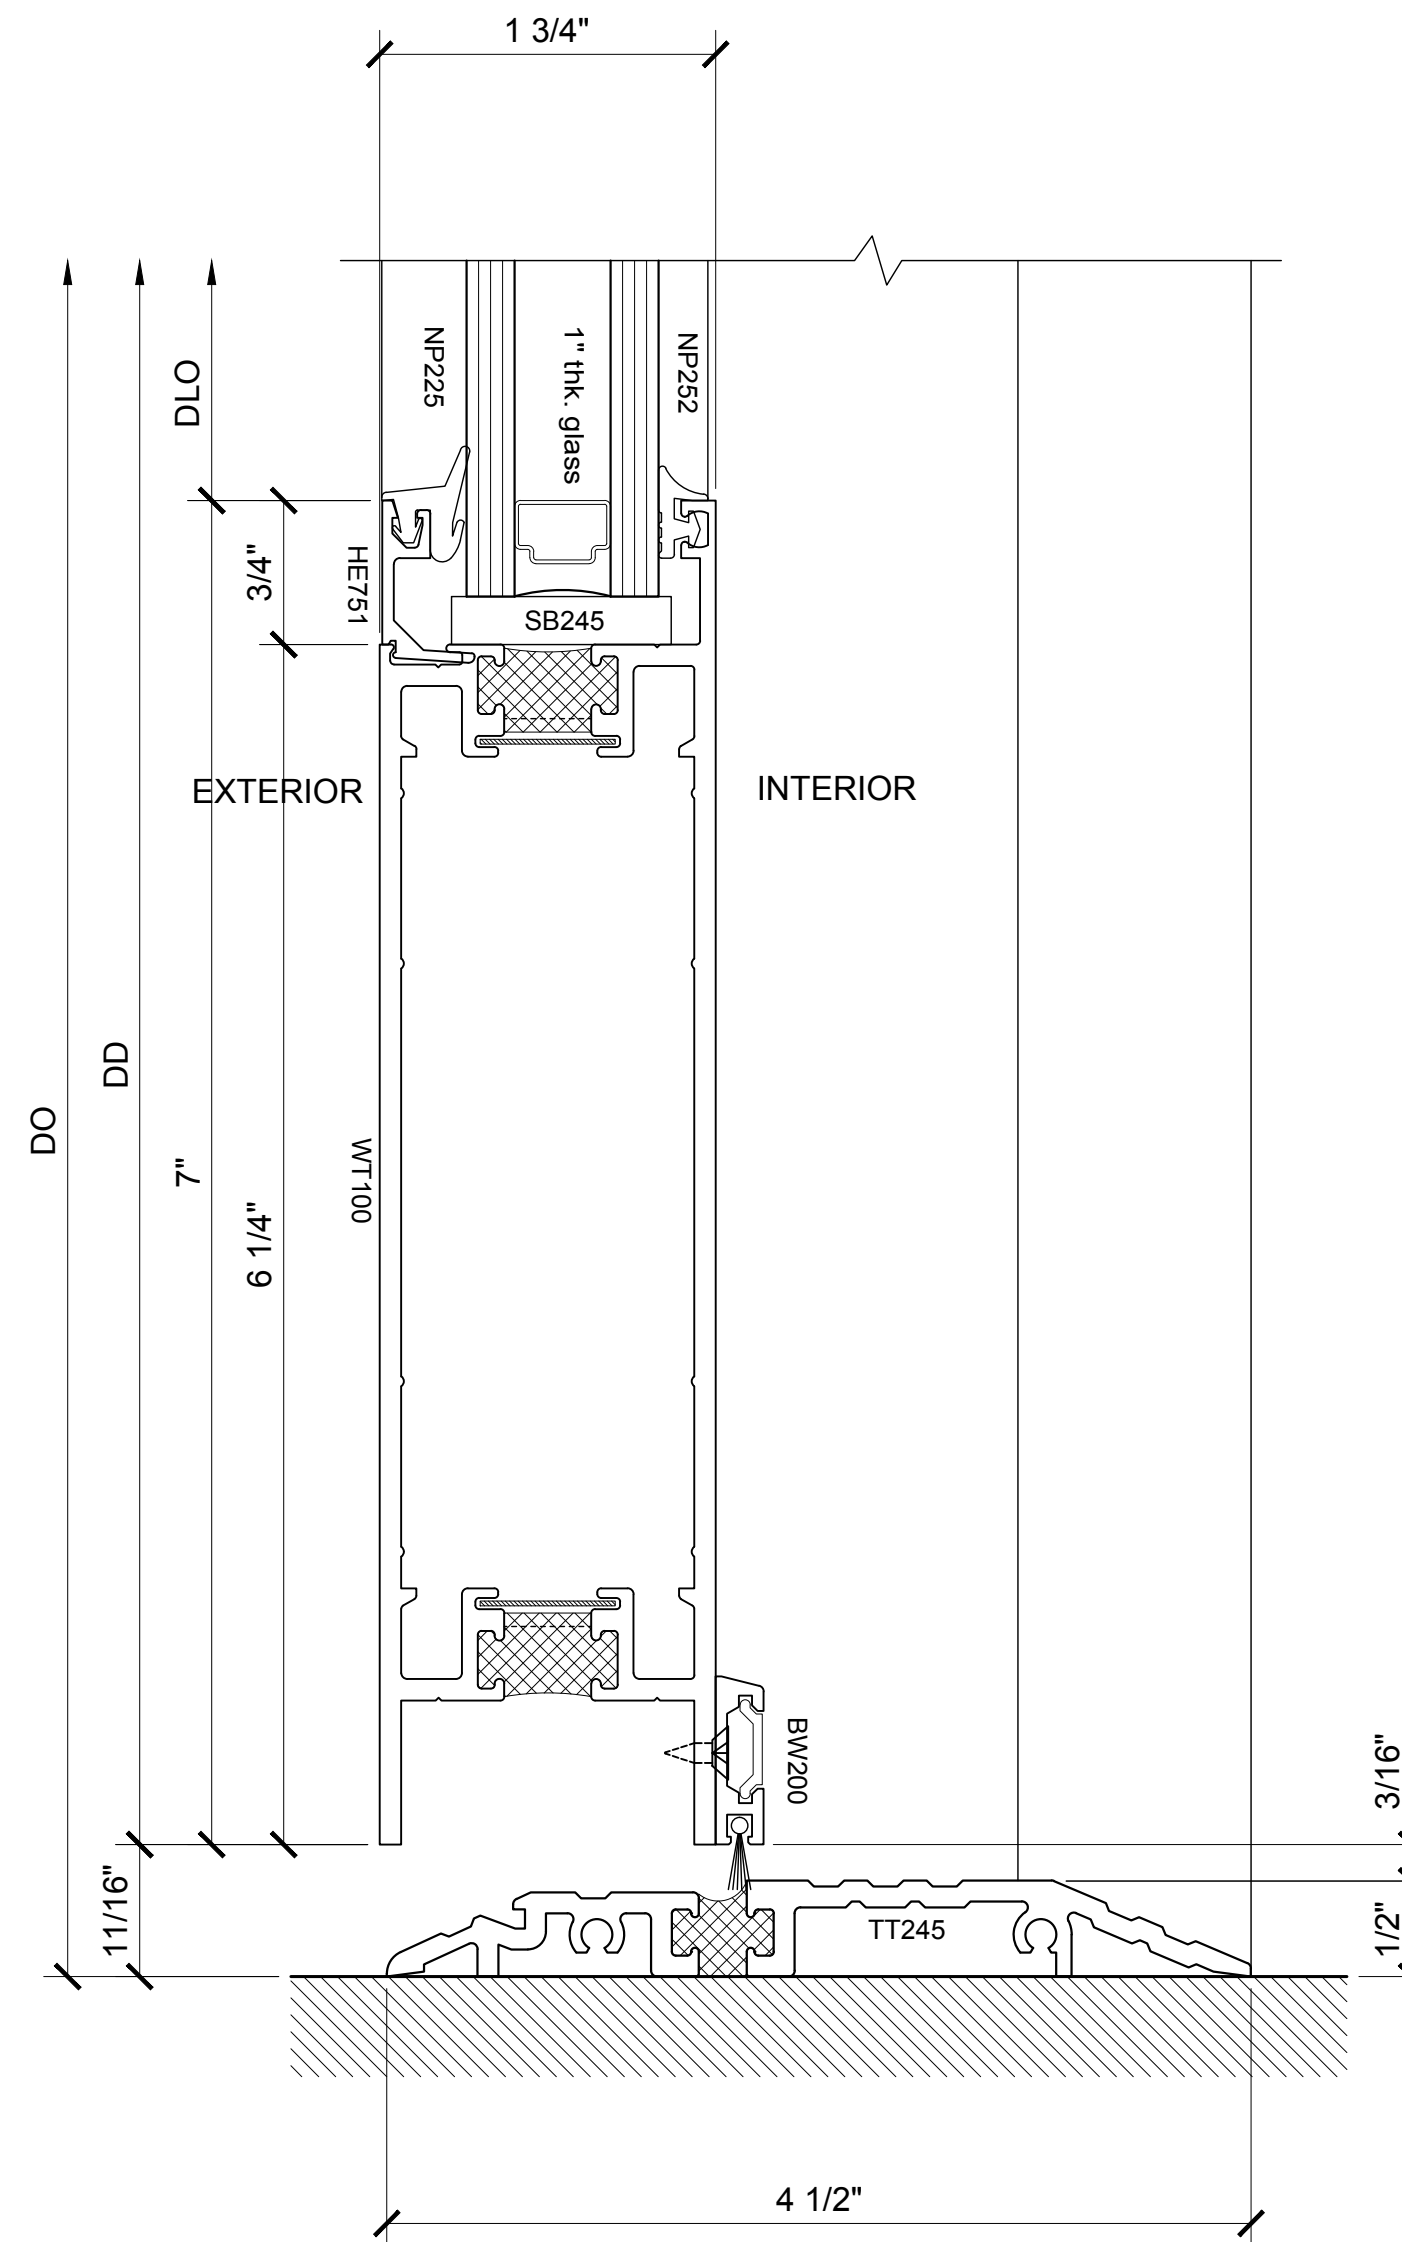

16 SECTION DETAIL @ DOOR SILL
WITH 550-T THERMAL DOOR 1'-0"=1'-0"

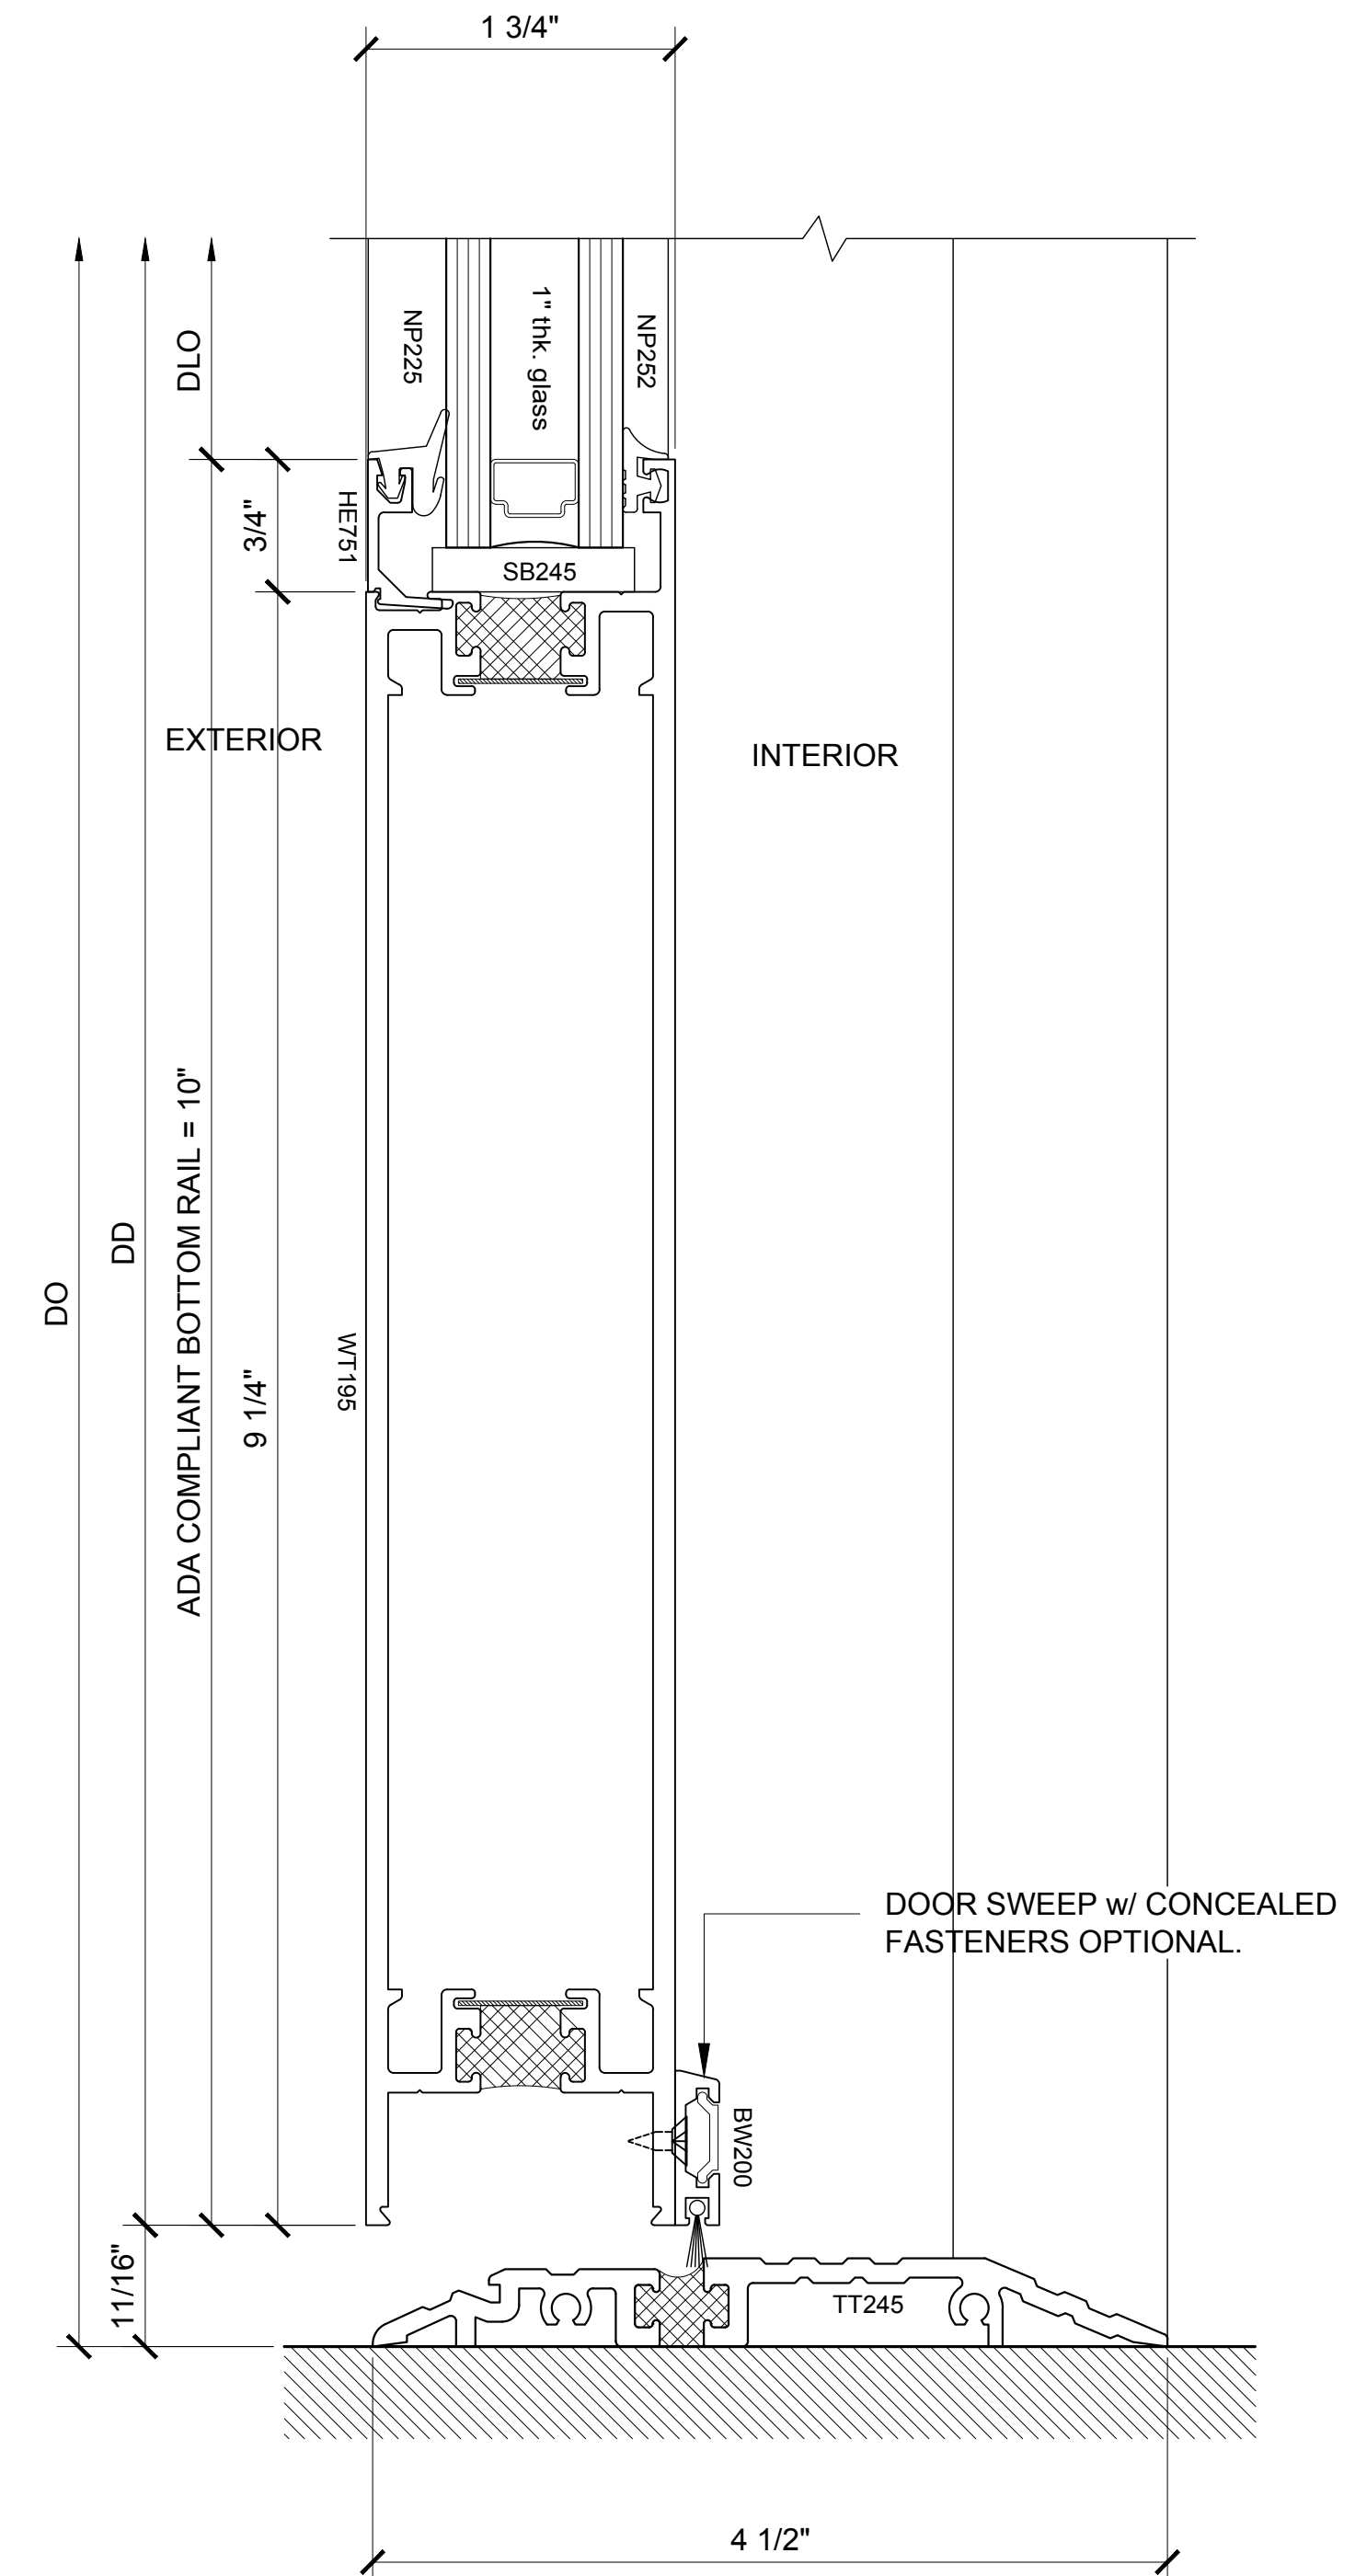

17 SECTION DETAIL @ DOOR SILL
WITH 250-T / 400-T / 550-T THERMAL DOORS 1'-0"=1'-0"

Revisions By:




Discription:
CRL U.S. ALUMINUM
CURTAIN WALL
SERIES 2102 and 2202

Drawn By: BWR / RPD
Date: 12/28/16
Scale: AS NOTED
File Name:
Series 2202.dwg

Sheet


3.07

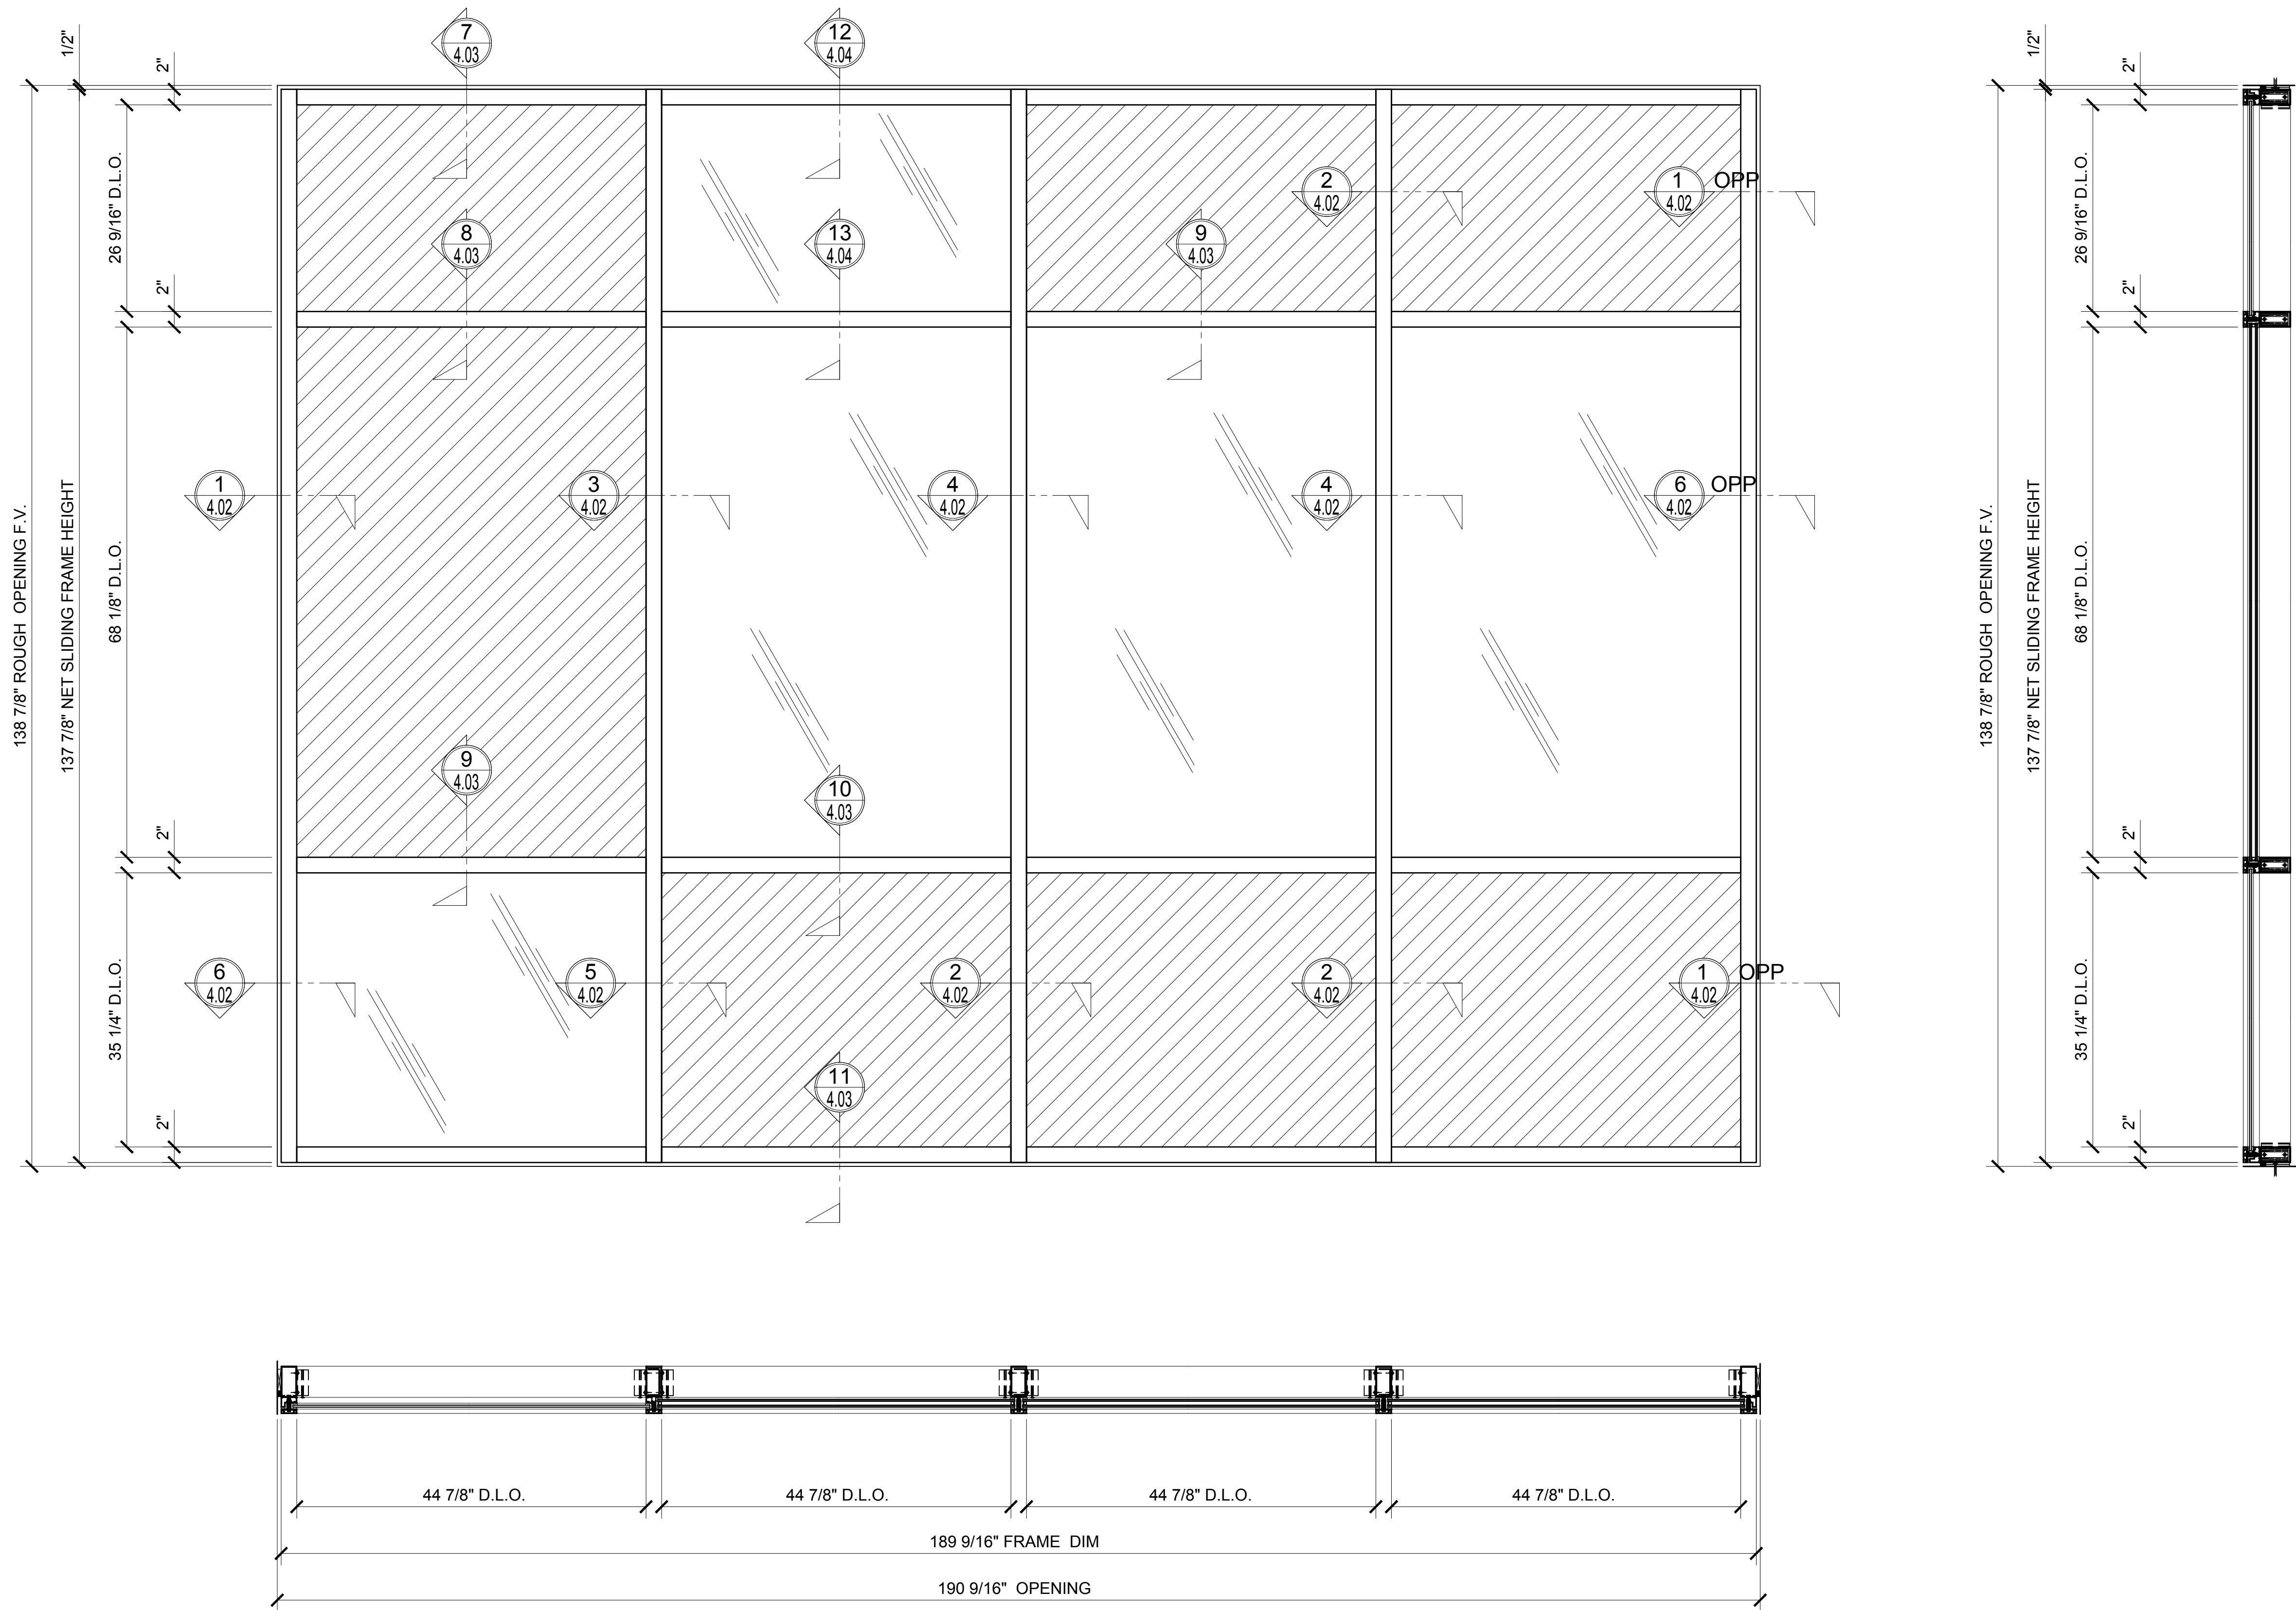


1 SERIES 2202 CURTAIN WALL - ELEVATION, SECTION VIEW AND PLAN VIEW - SHEAR BLOCK ASSEMBLY - 4" BACK MEMBER - 1" & 1/4" GLASS

1"=1'-0"


Revisions By:	
CRL ALUMINUM C.R.LAURENCE CO. ARCHITECTURAL PRODUCTS 2503 E. Vernon Avenue, Los Angeles, CA 90058-1897 PH (800) 421-6144 FX 800-597-7301 www.crlaurence.com	
Description: CRL U.S. ALUMINUM CURTAIN WALL SERIES 2102 and 2202	
Drawn By: BWR / RPD	
Date: 12/28/16	
Scale: AS NOTED	
File Name: Series 2202.dwg	
Sheet 4.01	

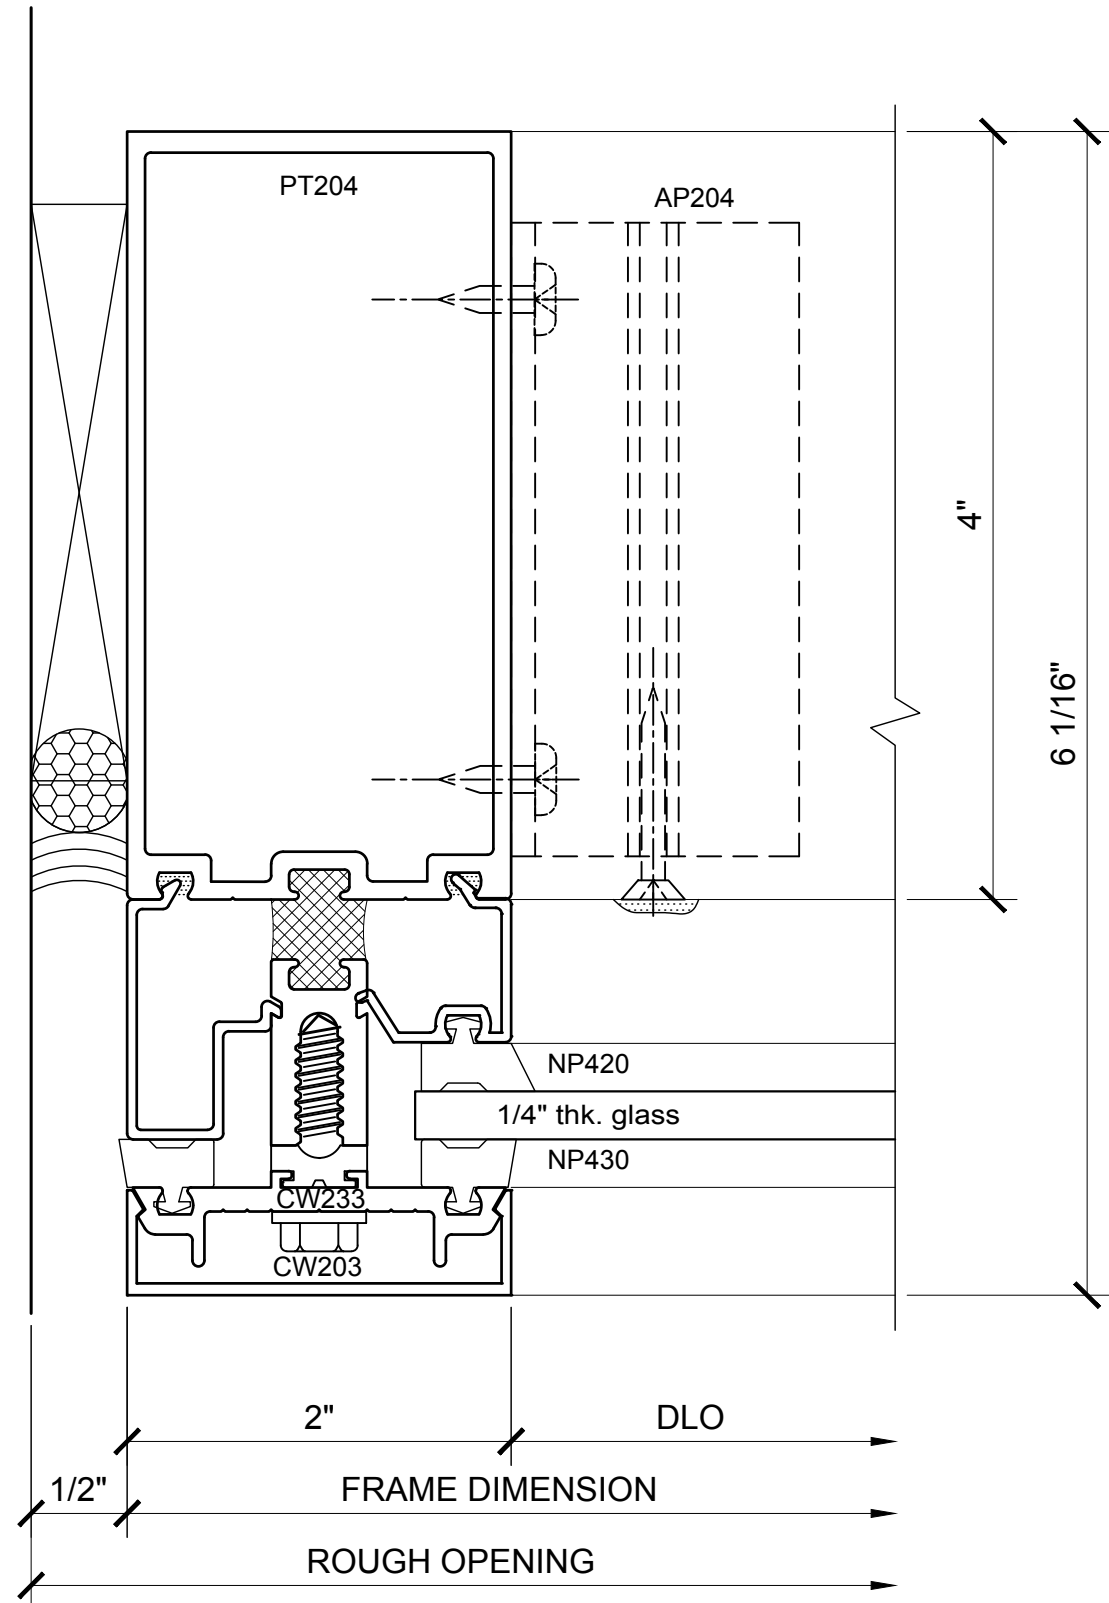


① SECTION DETAIL @ JAMB
1'-0"=1'-0"

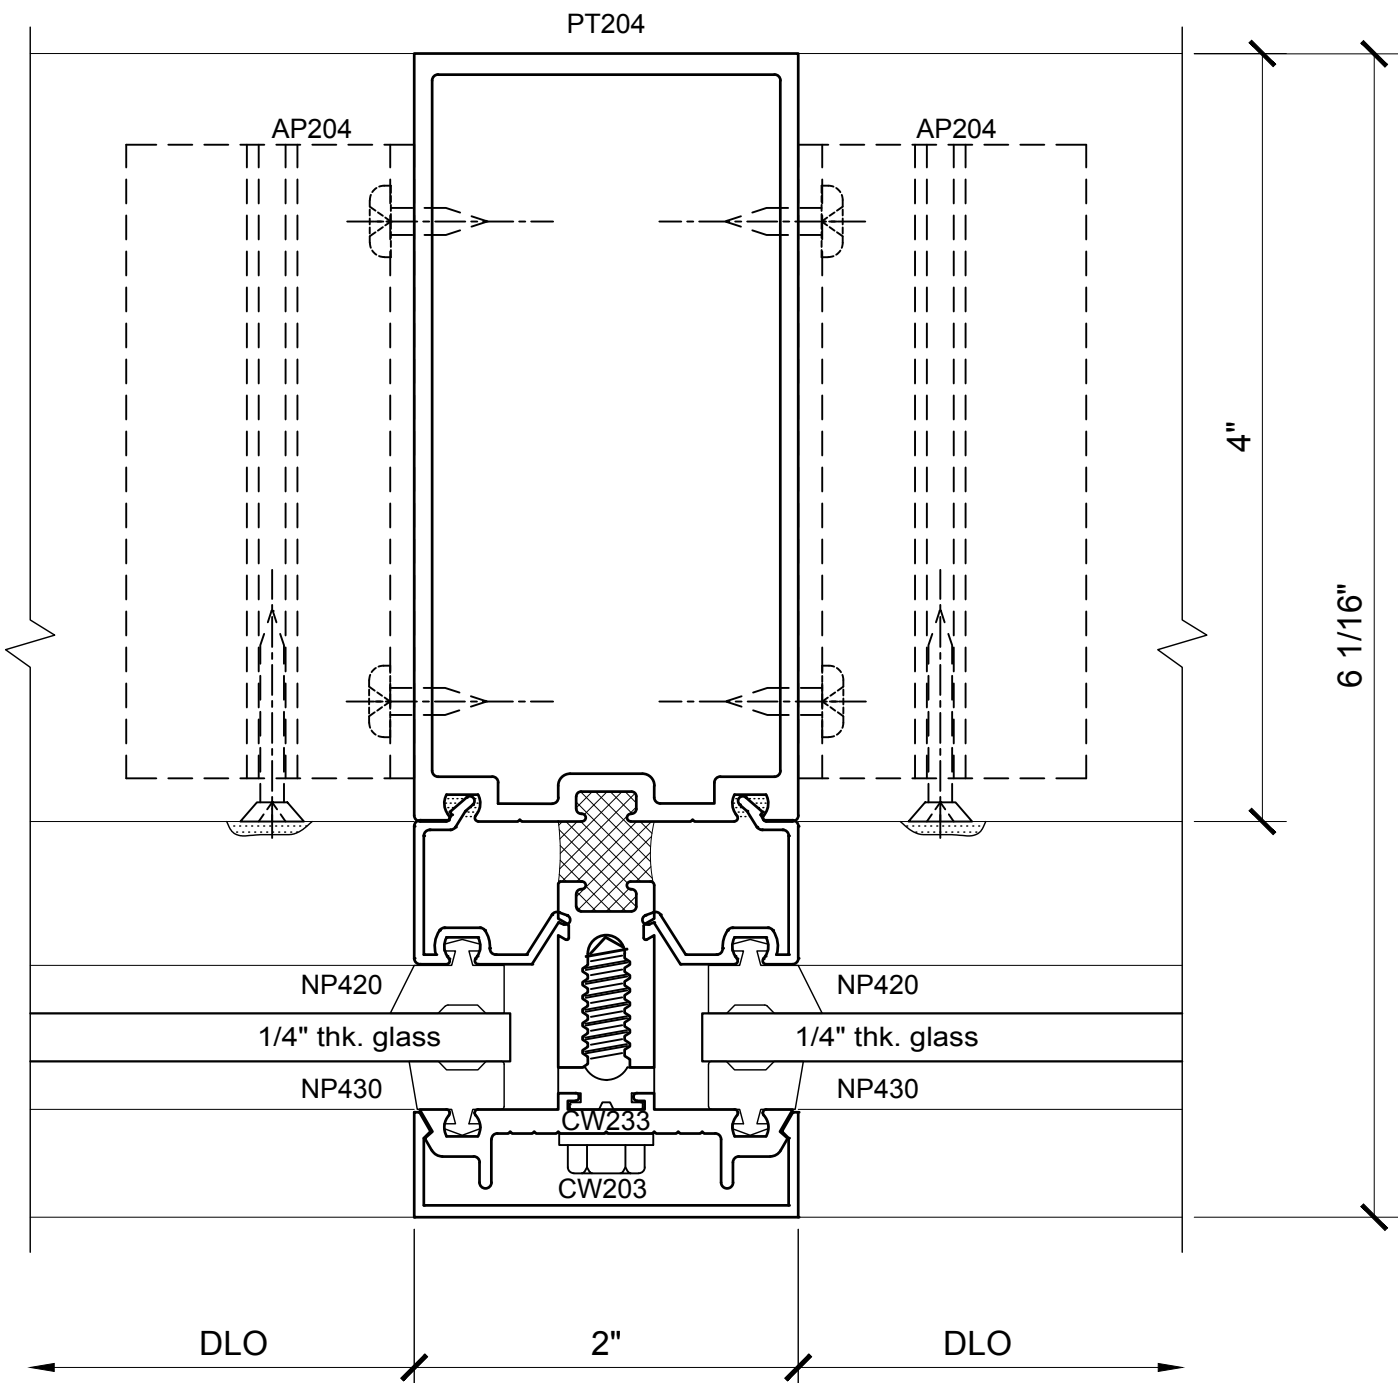


② SECTION DETAIL @ INT. VERTICAL
1'-0"=1'-0"

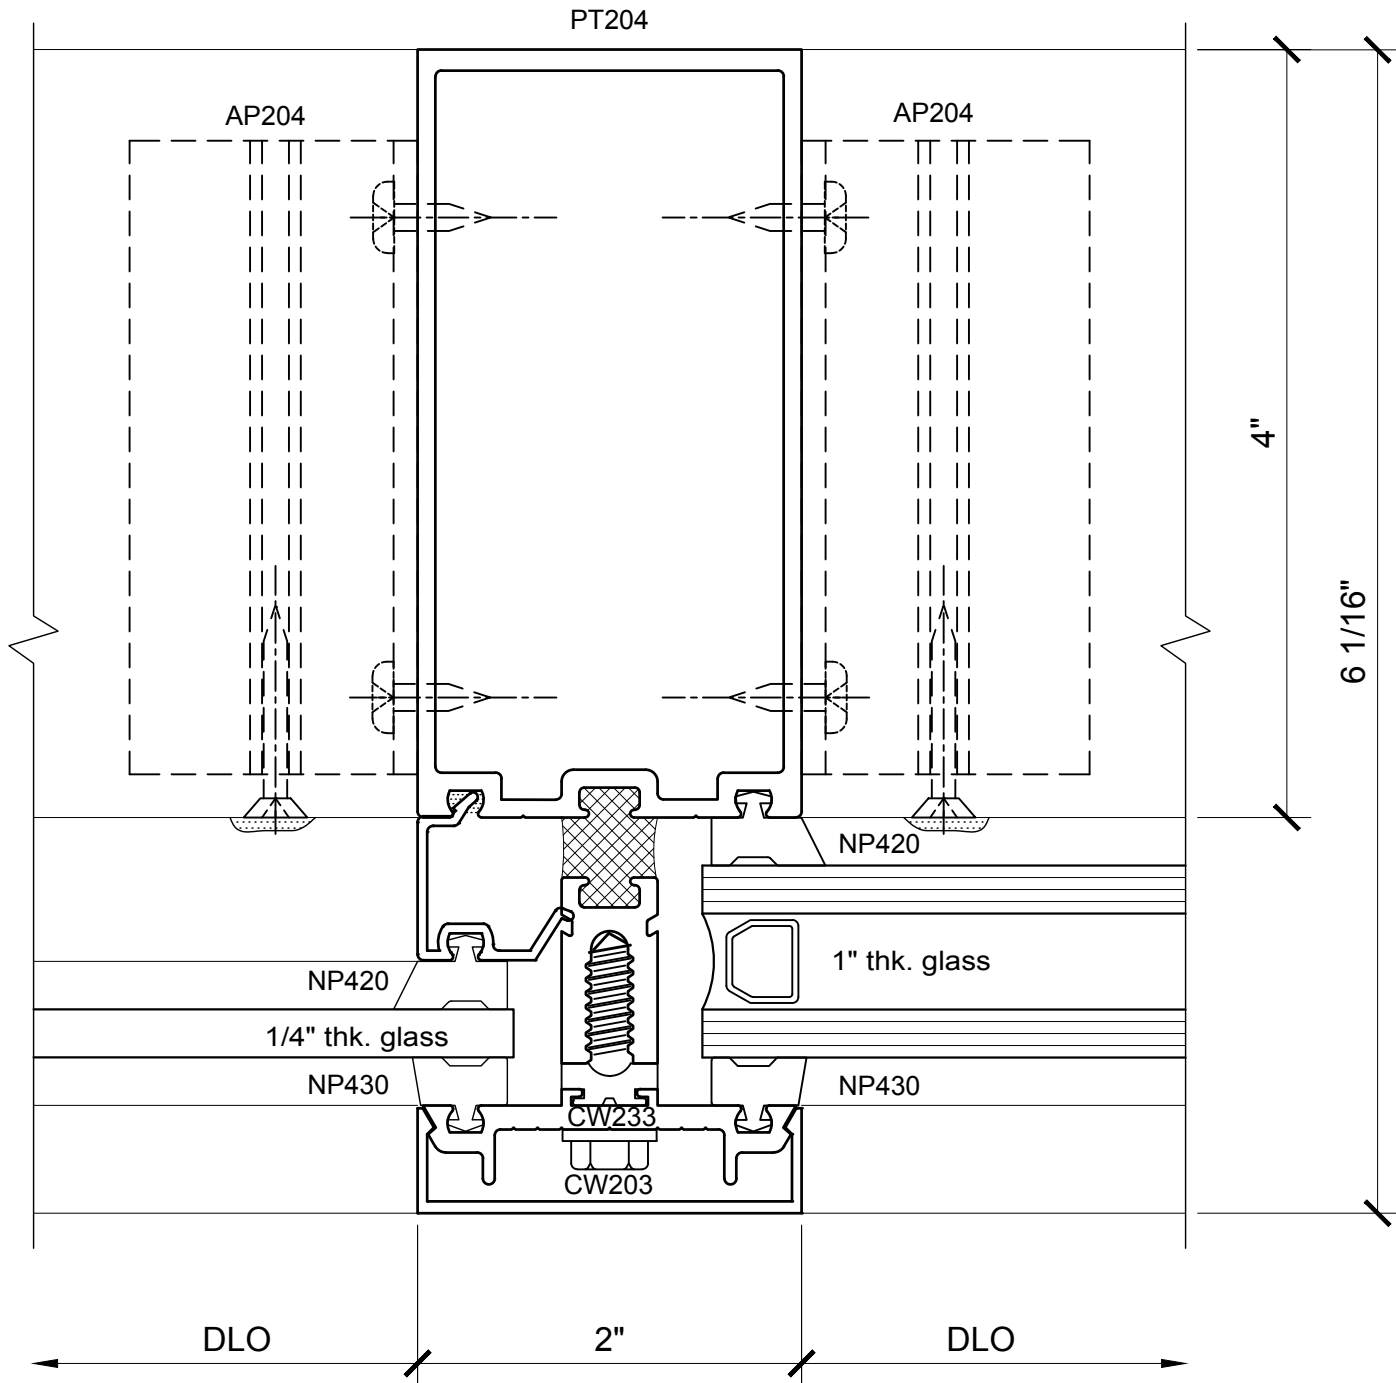


③ SECTION DETAIL @ INT. VERTICAL
1'-0"=1'-0"

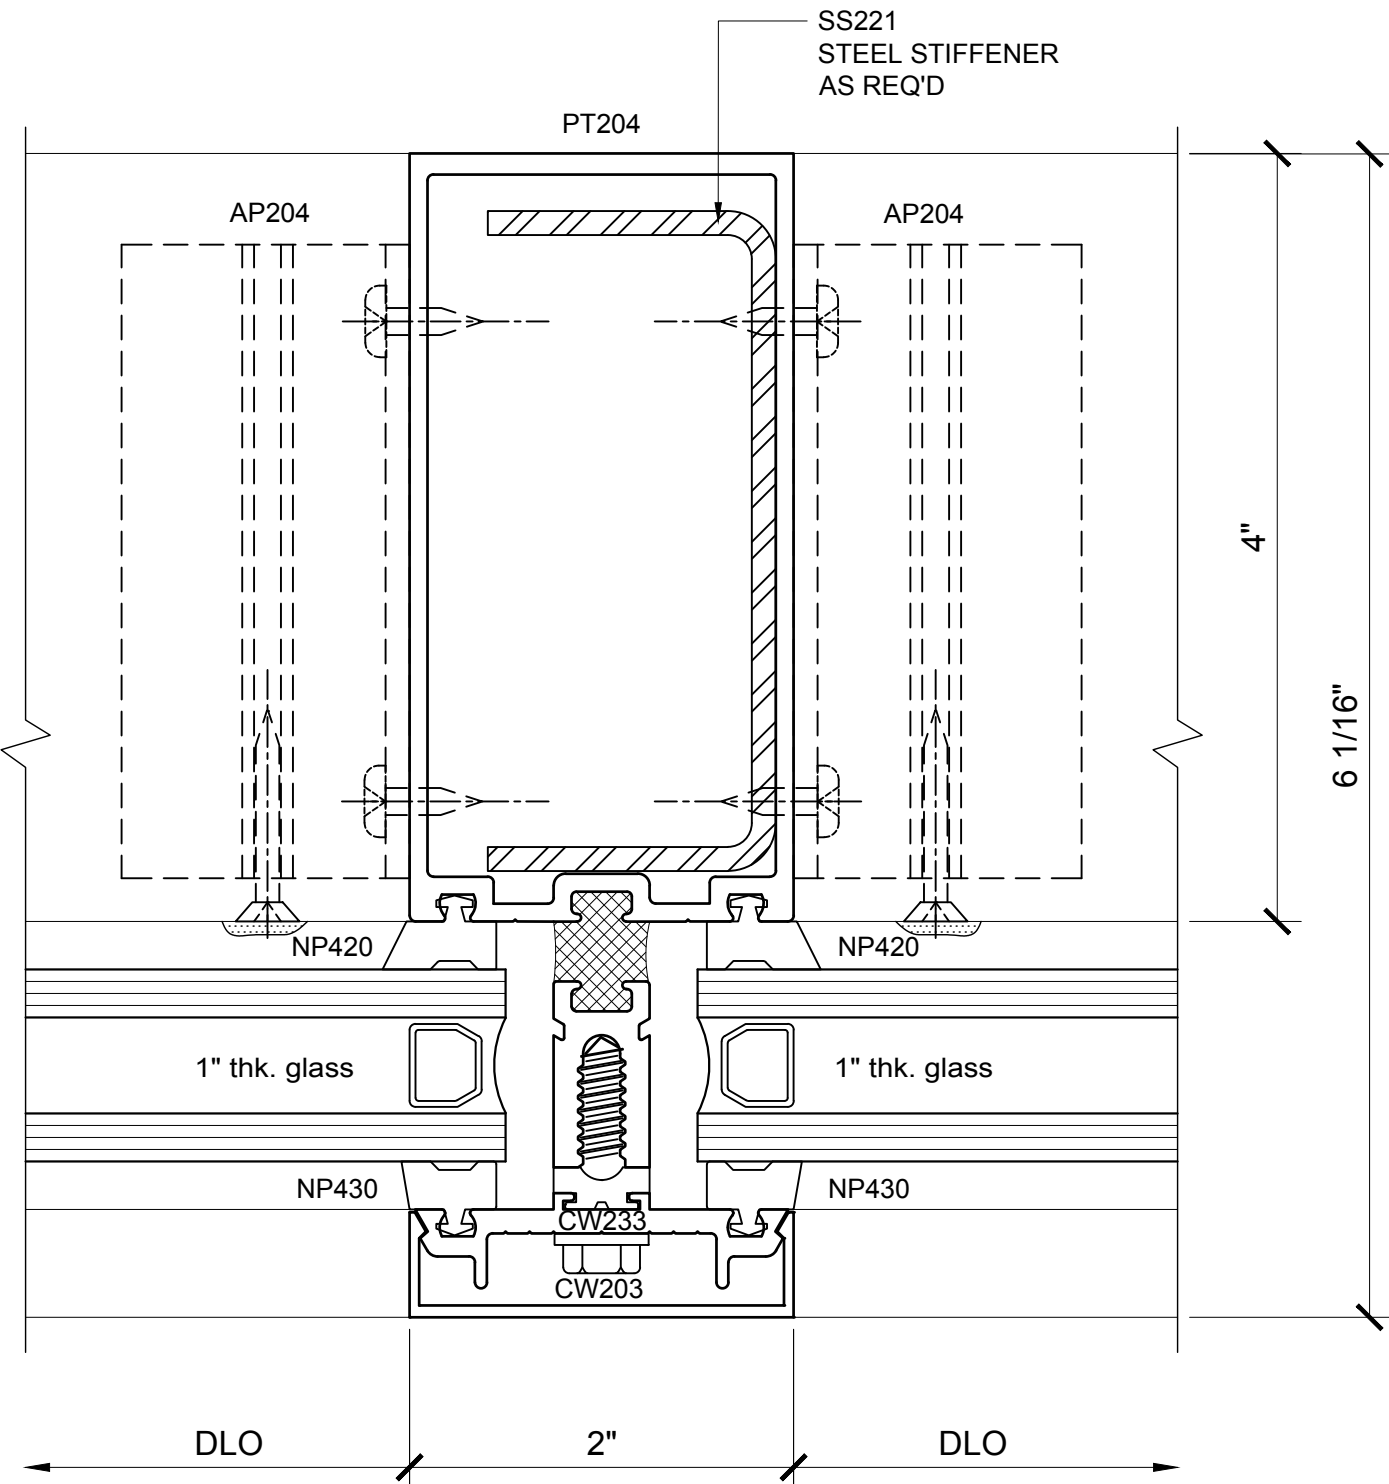

④ SECTION DETAIL @ INT. VERTICAL
1'-0"=1'-0"

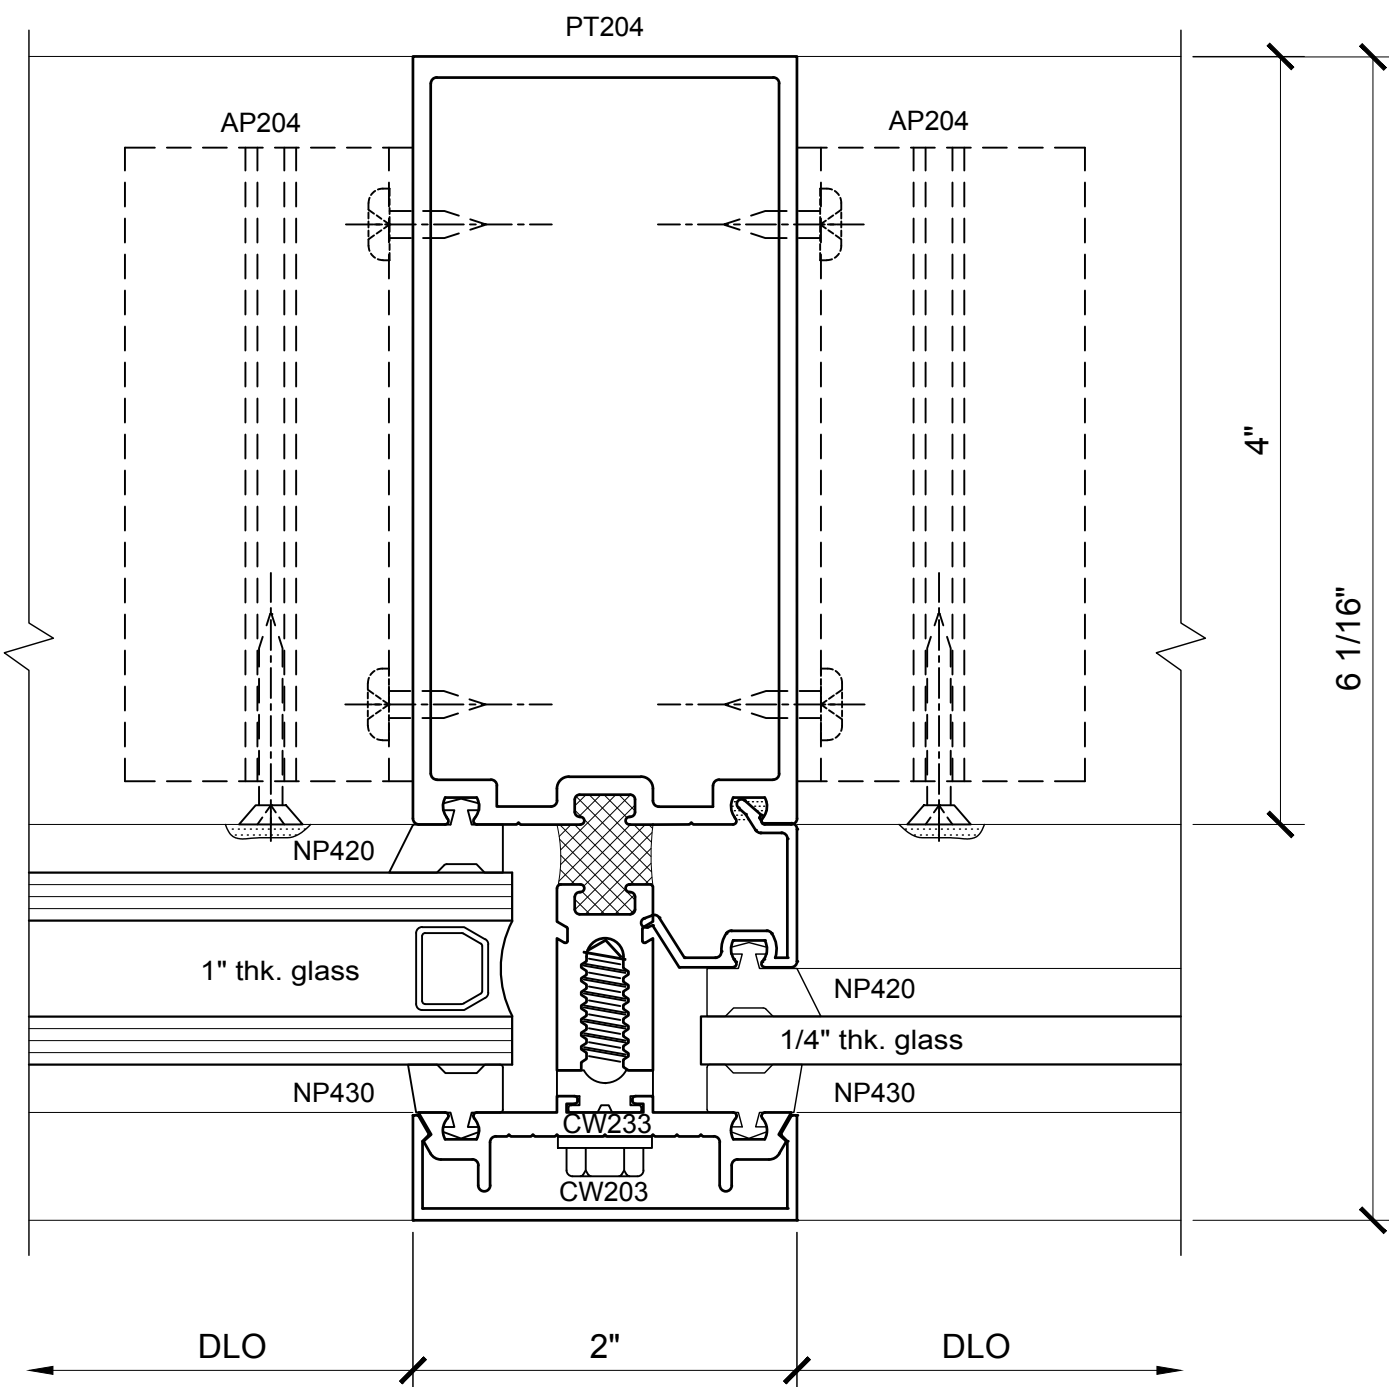

⑤ SECTION DETAIL @ INT. VERTICAL
1'-0"=1'-0"

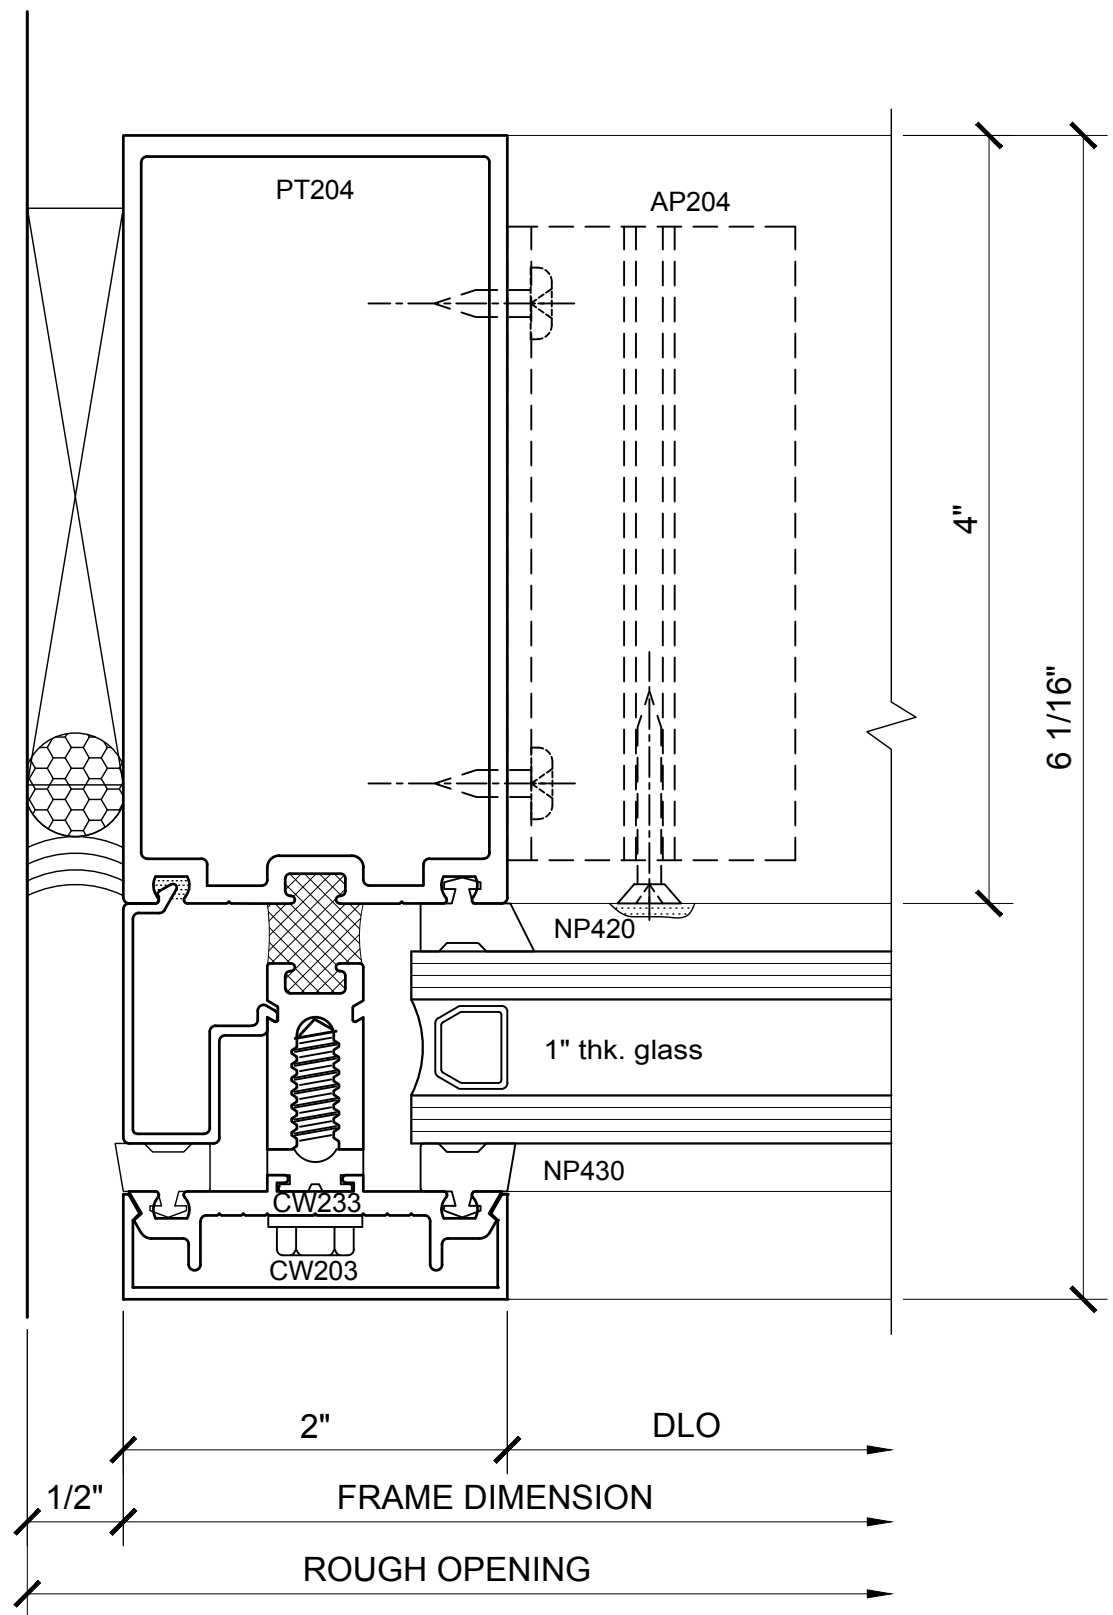

⑥ SECTION DETAIL @ INT. VERTICAL
1'-0"=1'-0"

Revisions By:



Discription:
CRL U.S. ALUMINUM
CURTAIN WALL
SERIES 2102 and 2202

Drawn By: BWR / RPD


Date: 12/28/16

Scale: AS NOTED


File Name:

Series 2202.dwg


Sheet

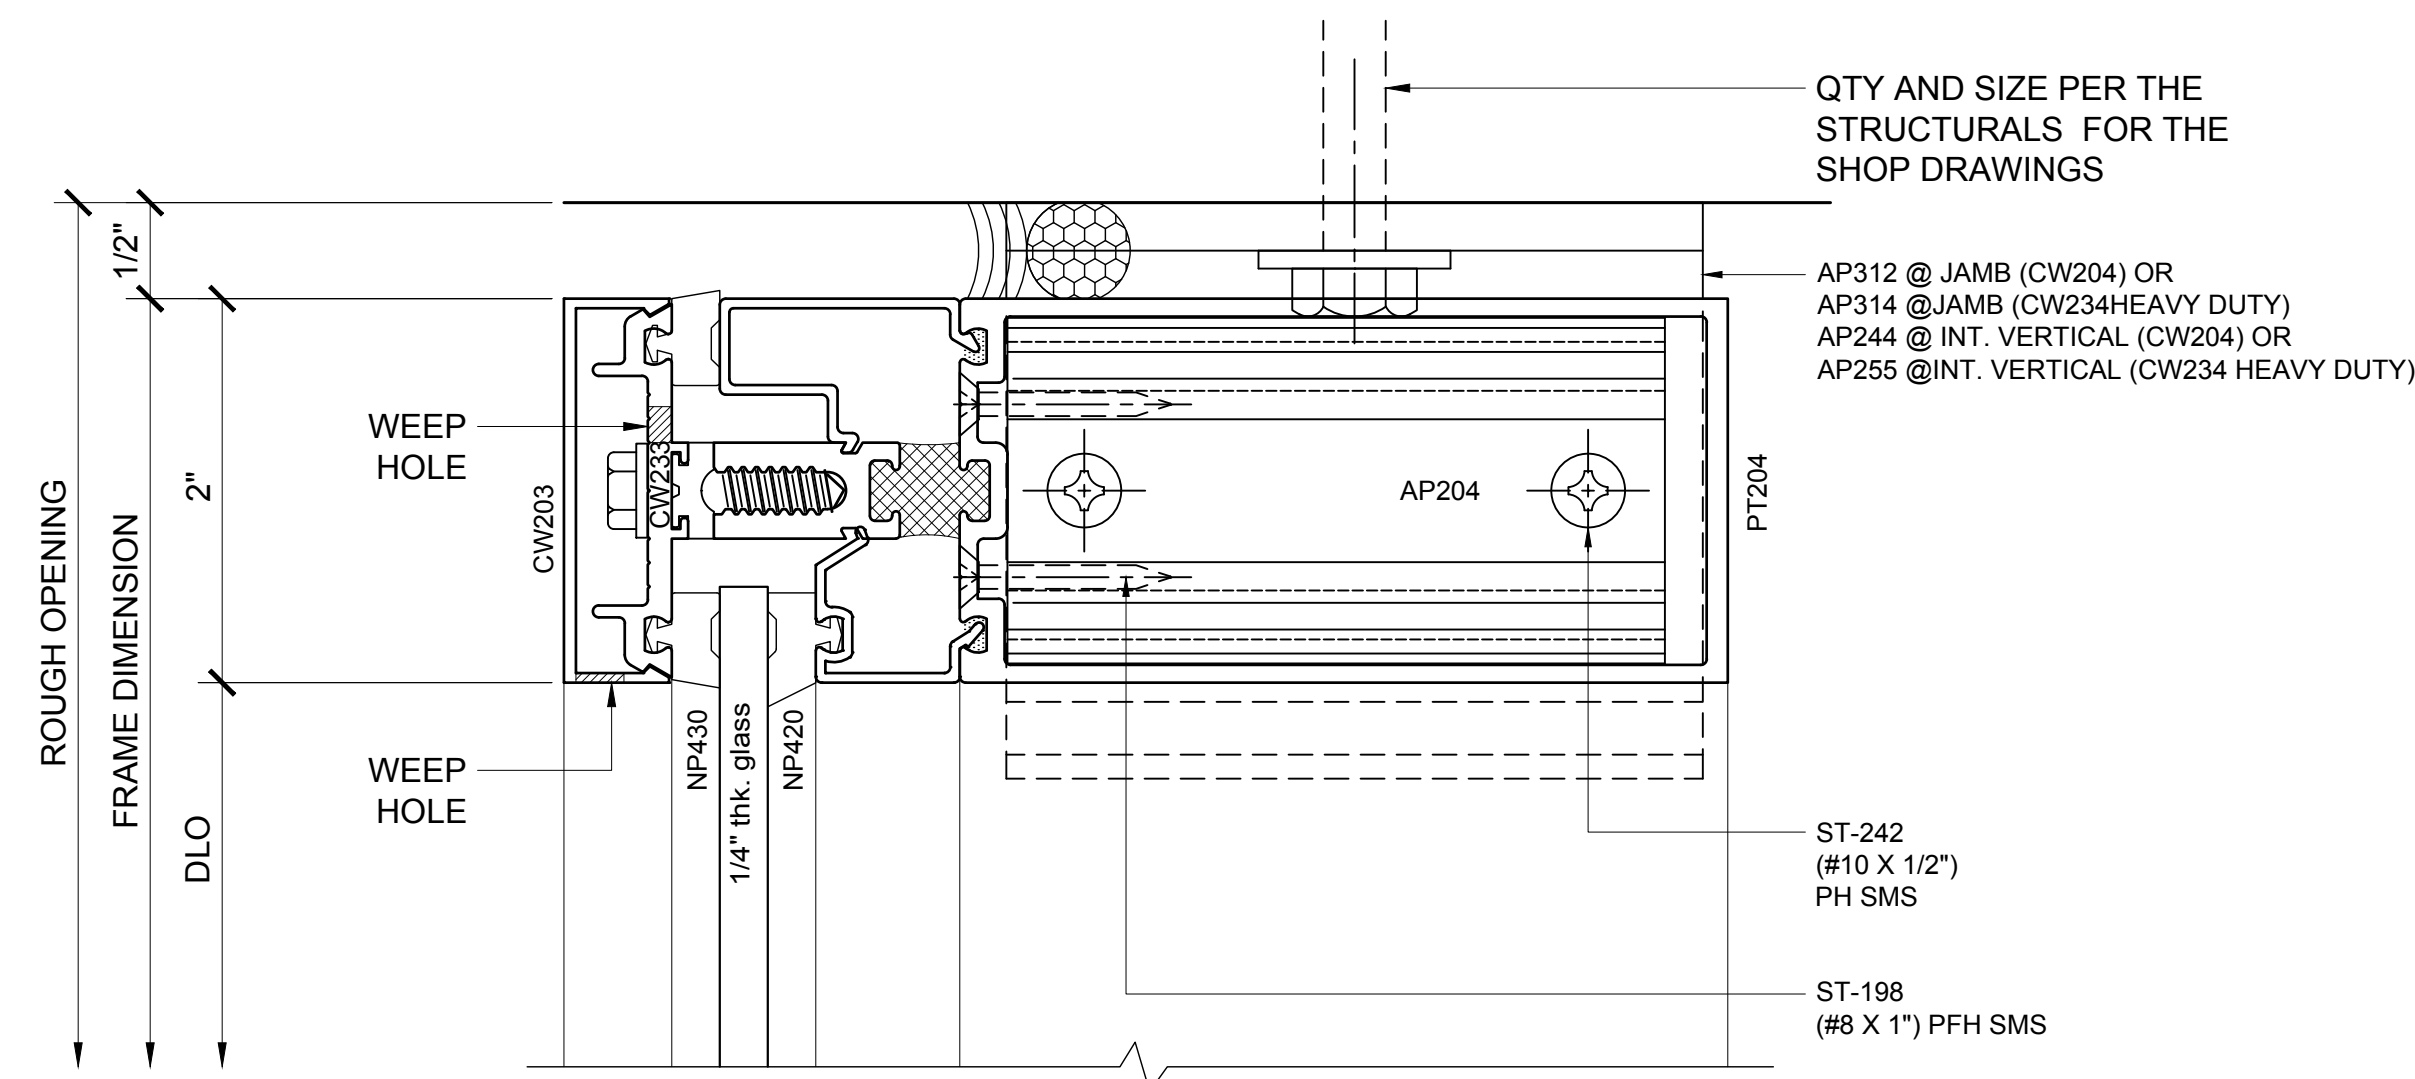


7 SECTION DETAIL @ HEAD
1'-0"=1'-0"

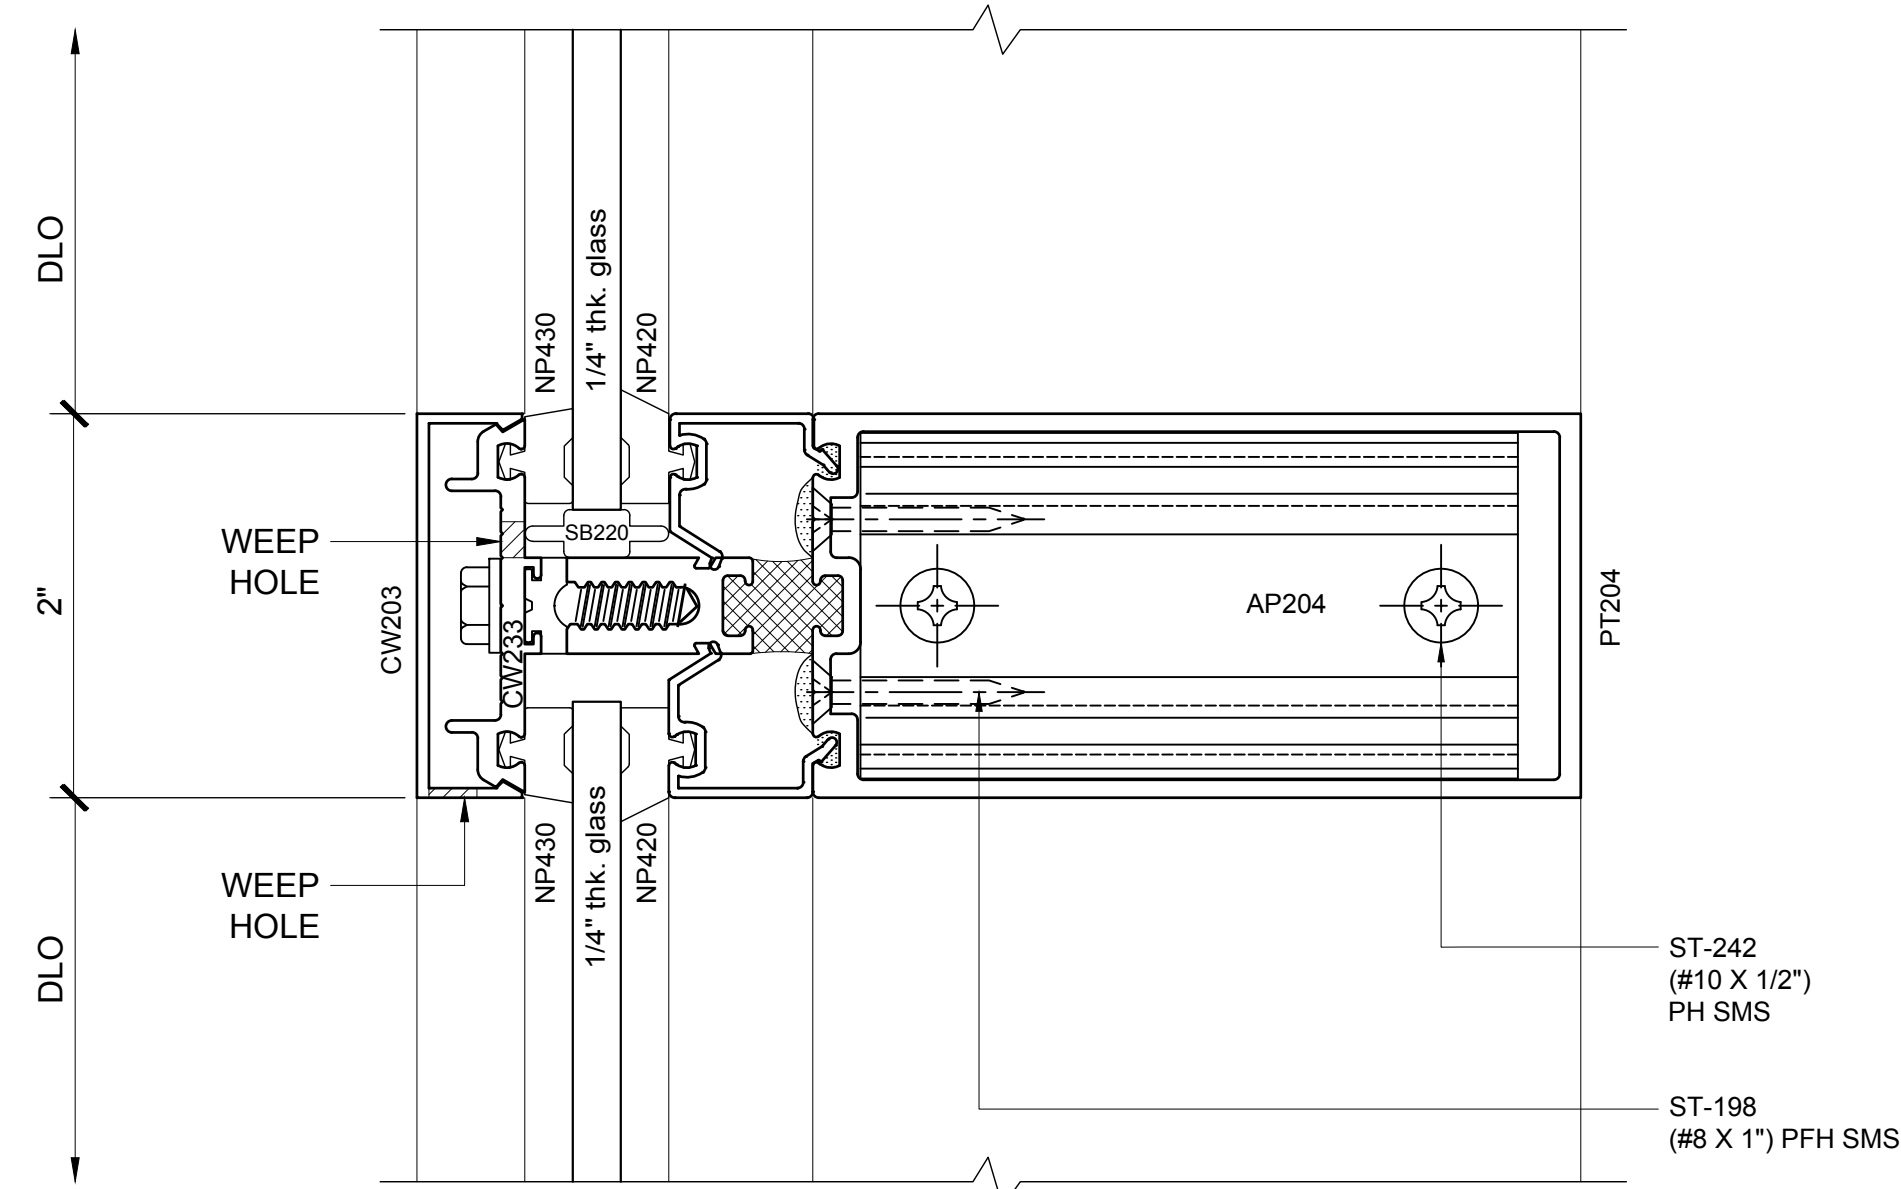


8 SECTION DETAIL @ INT. HORIZONTAL
1'-0"=1'-0"

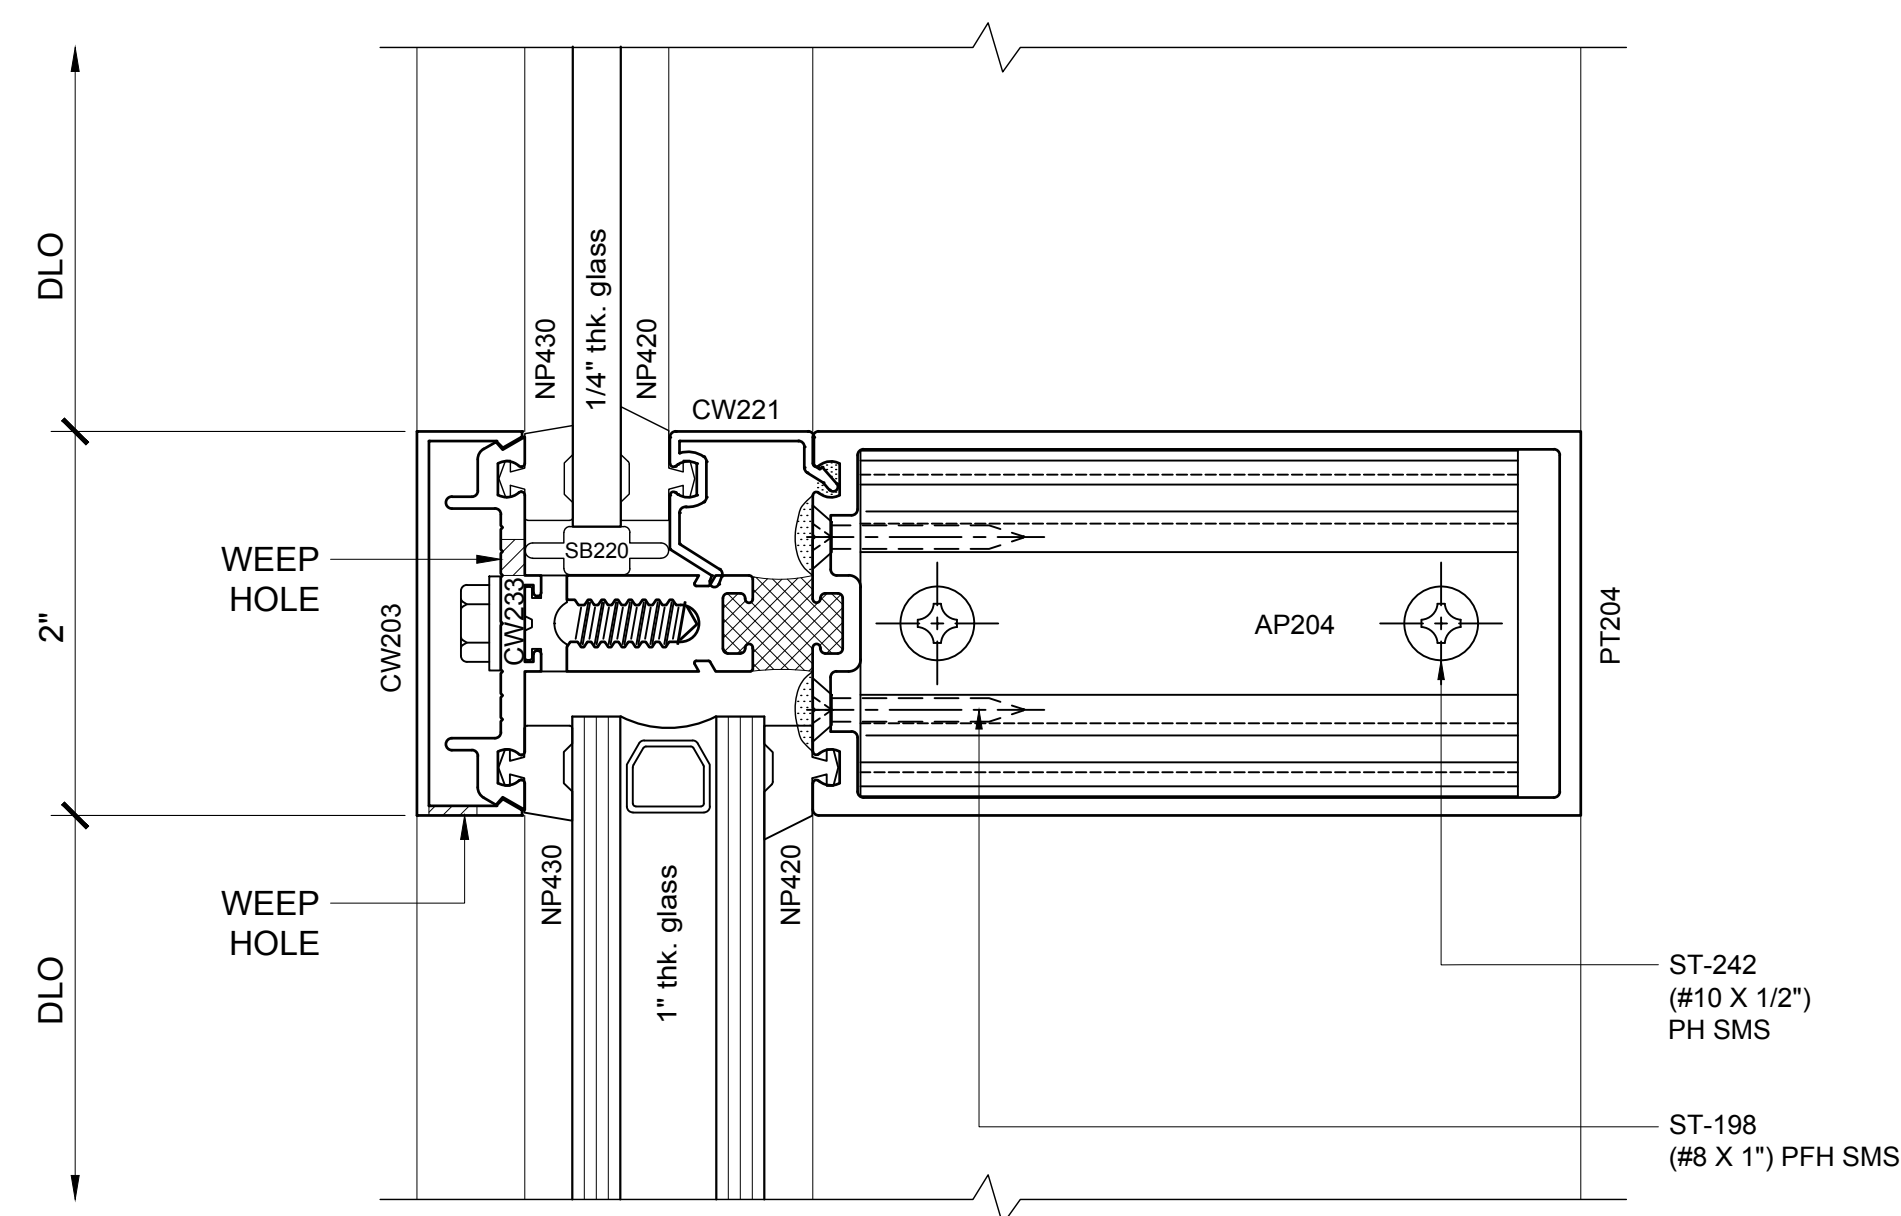

9 SECTION DETAIL @ INT. HORIZONTAL
1'-0"=1'-0"

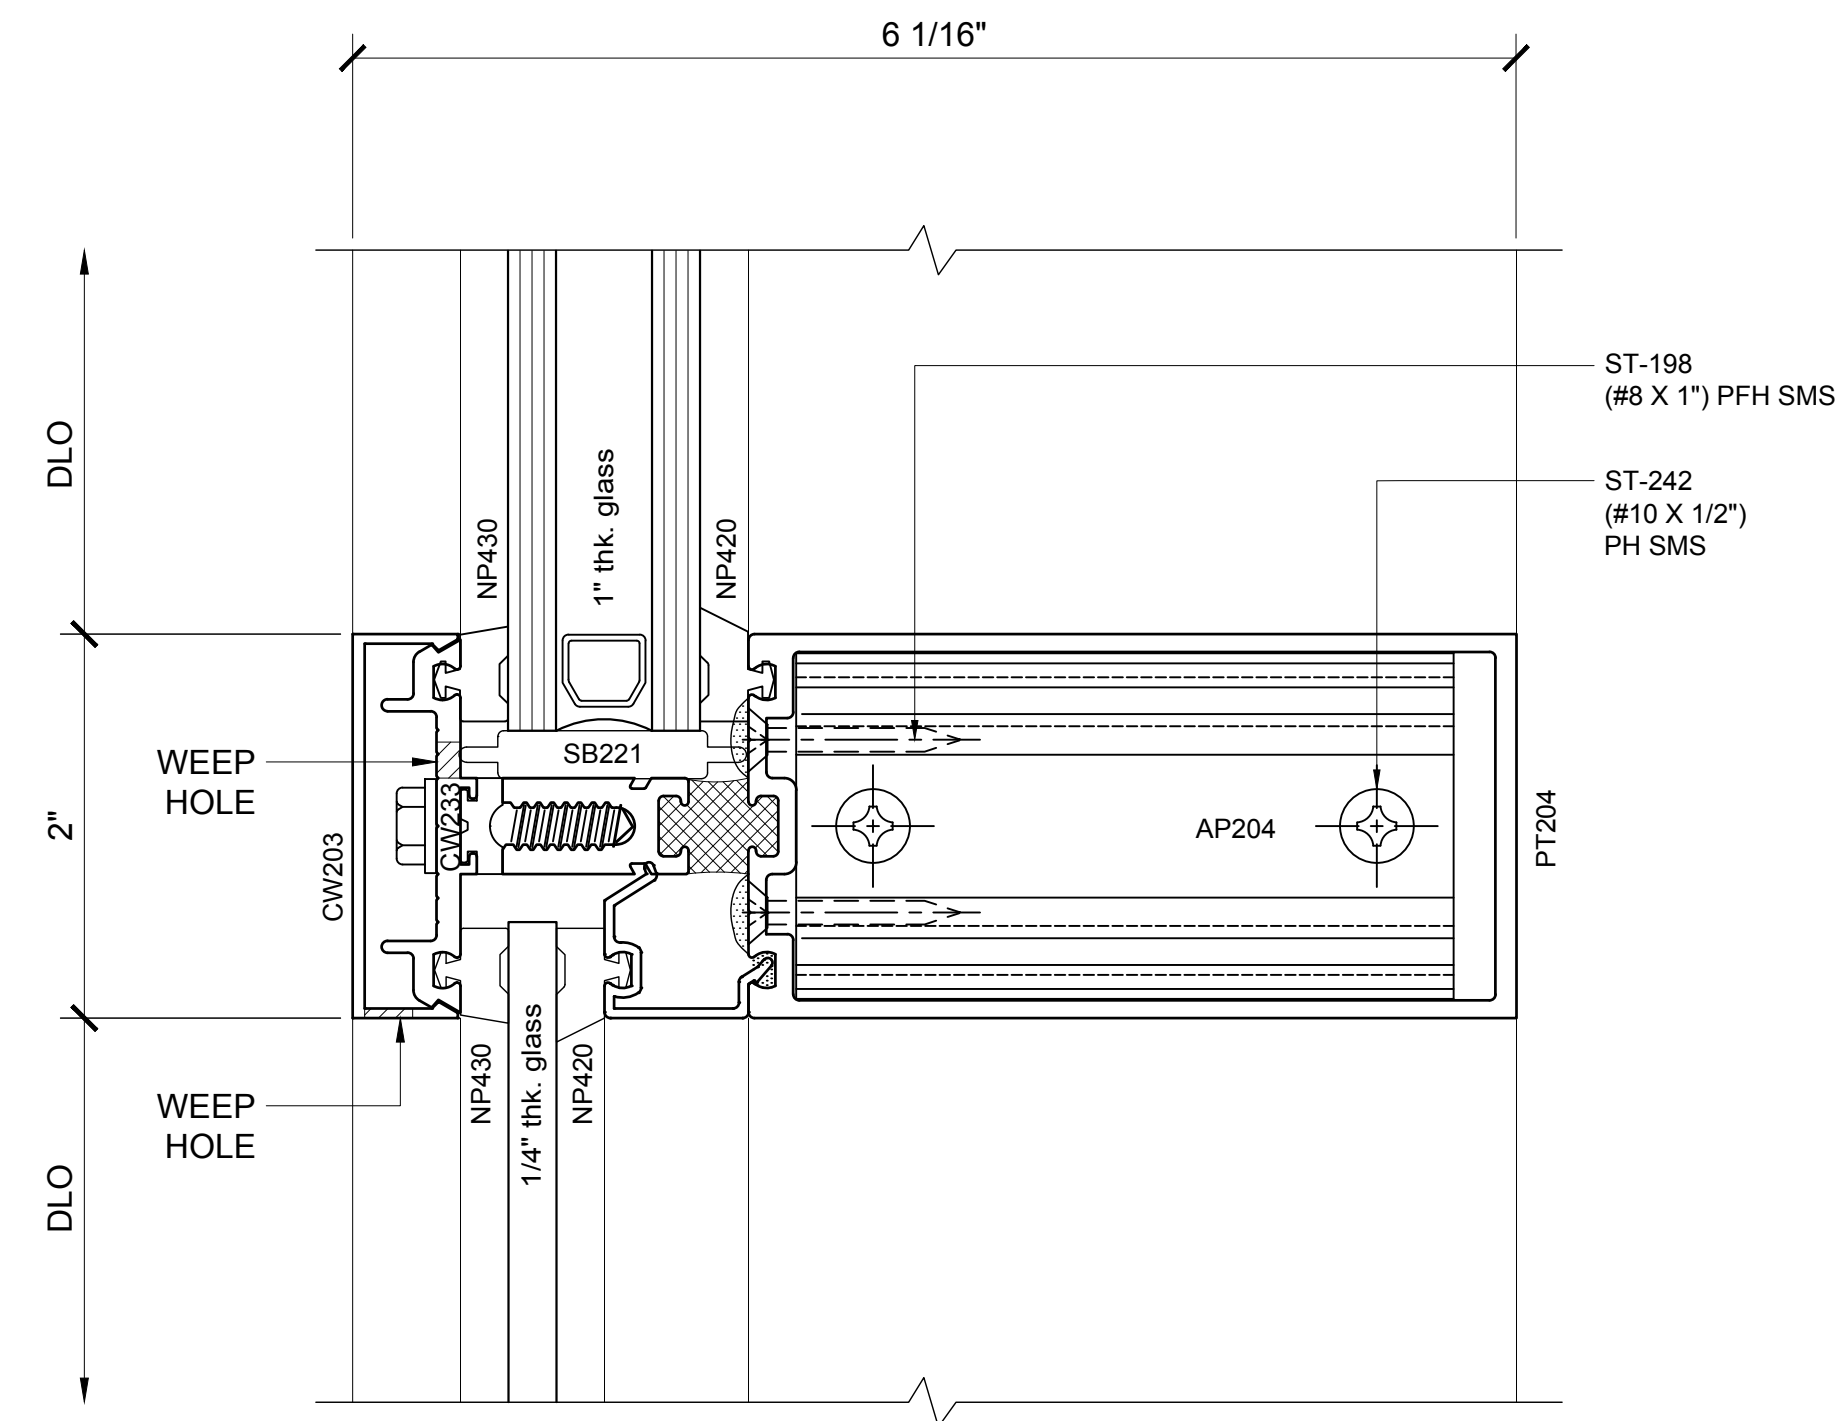

10 SECTION DETAIL @ INT. HORIZONTAL
1'-0"=1'-0"

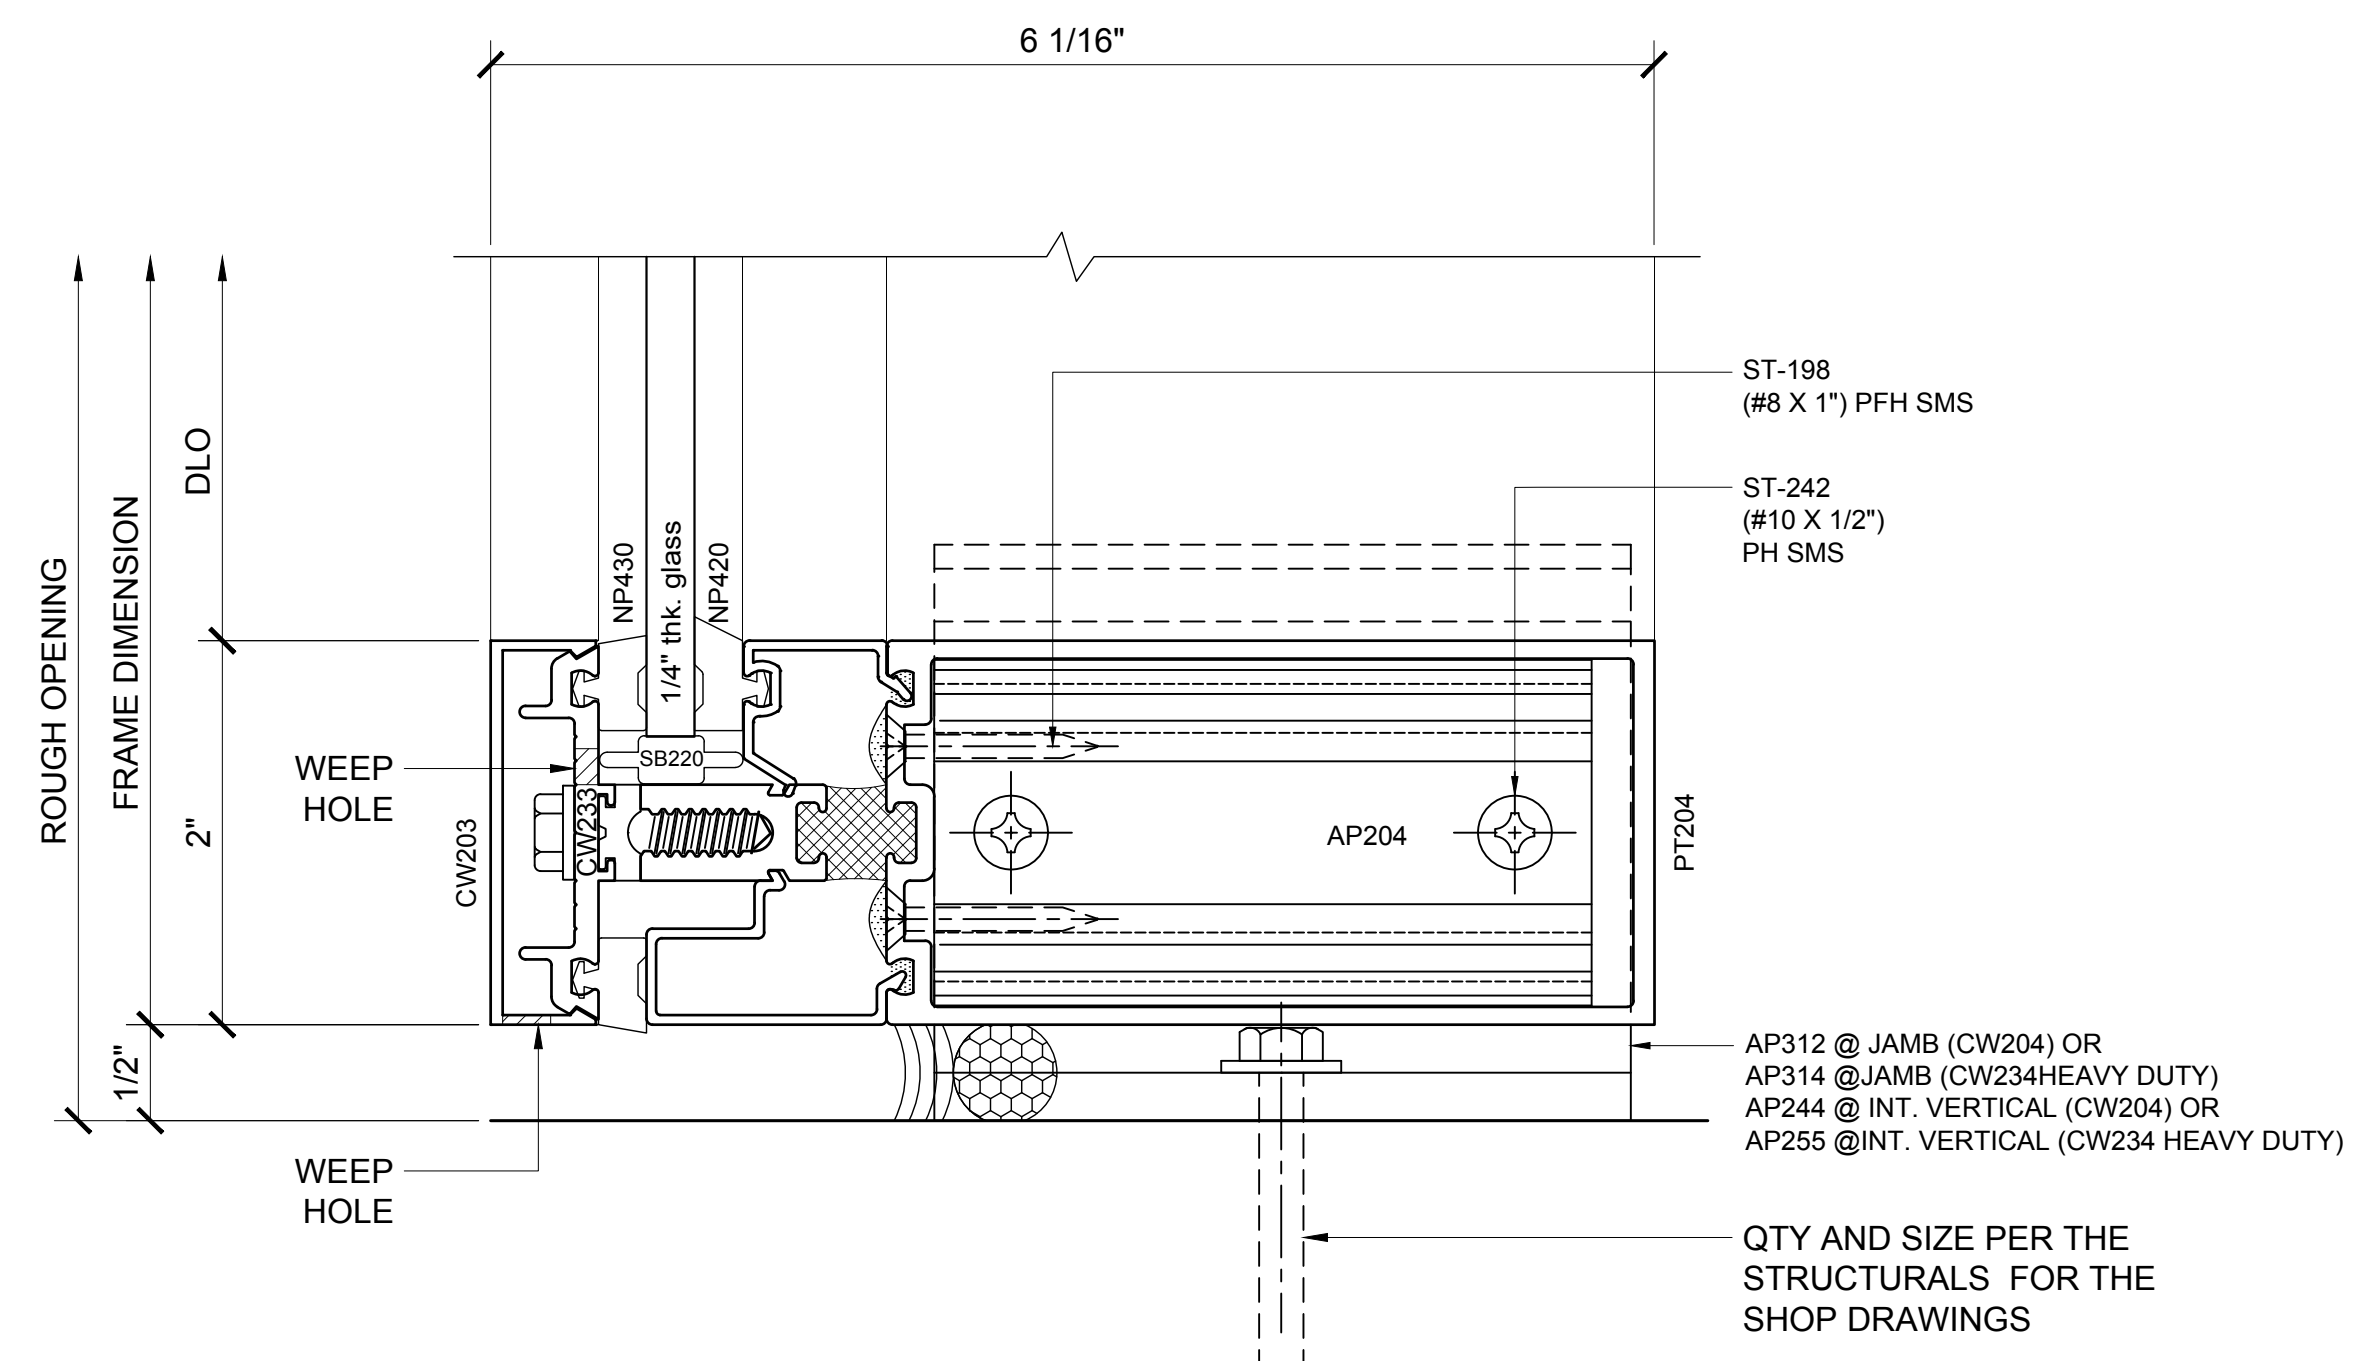

11 SECTION DETAIL @ SILL
1'-0"=1'-0"

Revisions By:


CRL
U.S. ALUMINUM
C.R. LAURENCE CO. ARCHITECTURAL PRODUCTS
2503 E. Vernon Avenue, Los Angeles, CA 90058-1897
PH (800) 421-6144 FX 800-587-7301 www.crlaurence.com

Discription:
CRL U.S. ALUMINUM
CURTAIN WALL
SERIES 2102 and 2202


Drawn By: BWR / RPD
Date: 12/28/16
Scale: AS NOTED
File Name:
Series 2202.dwg

Sheet

4.03

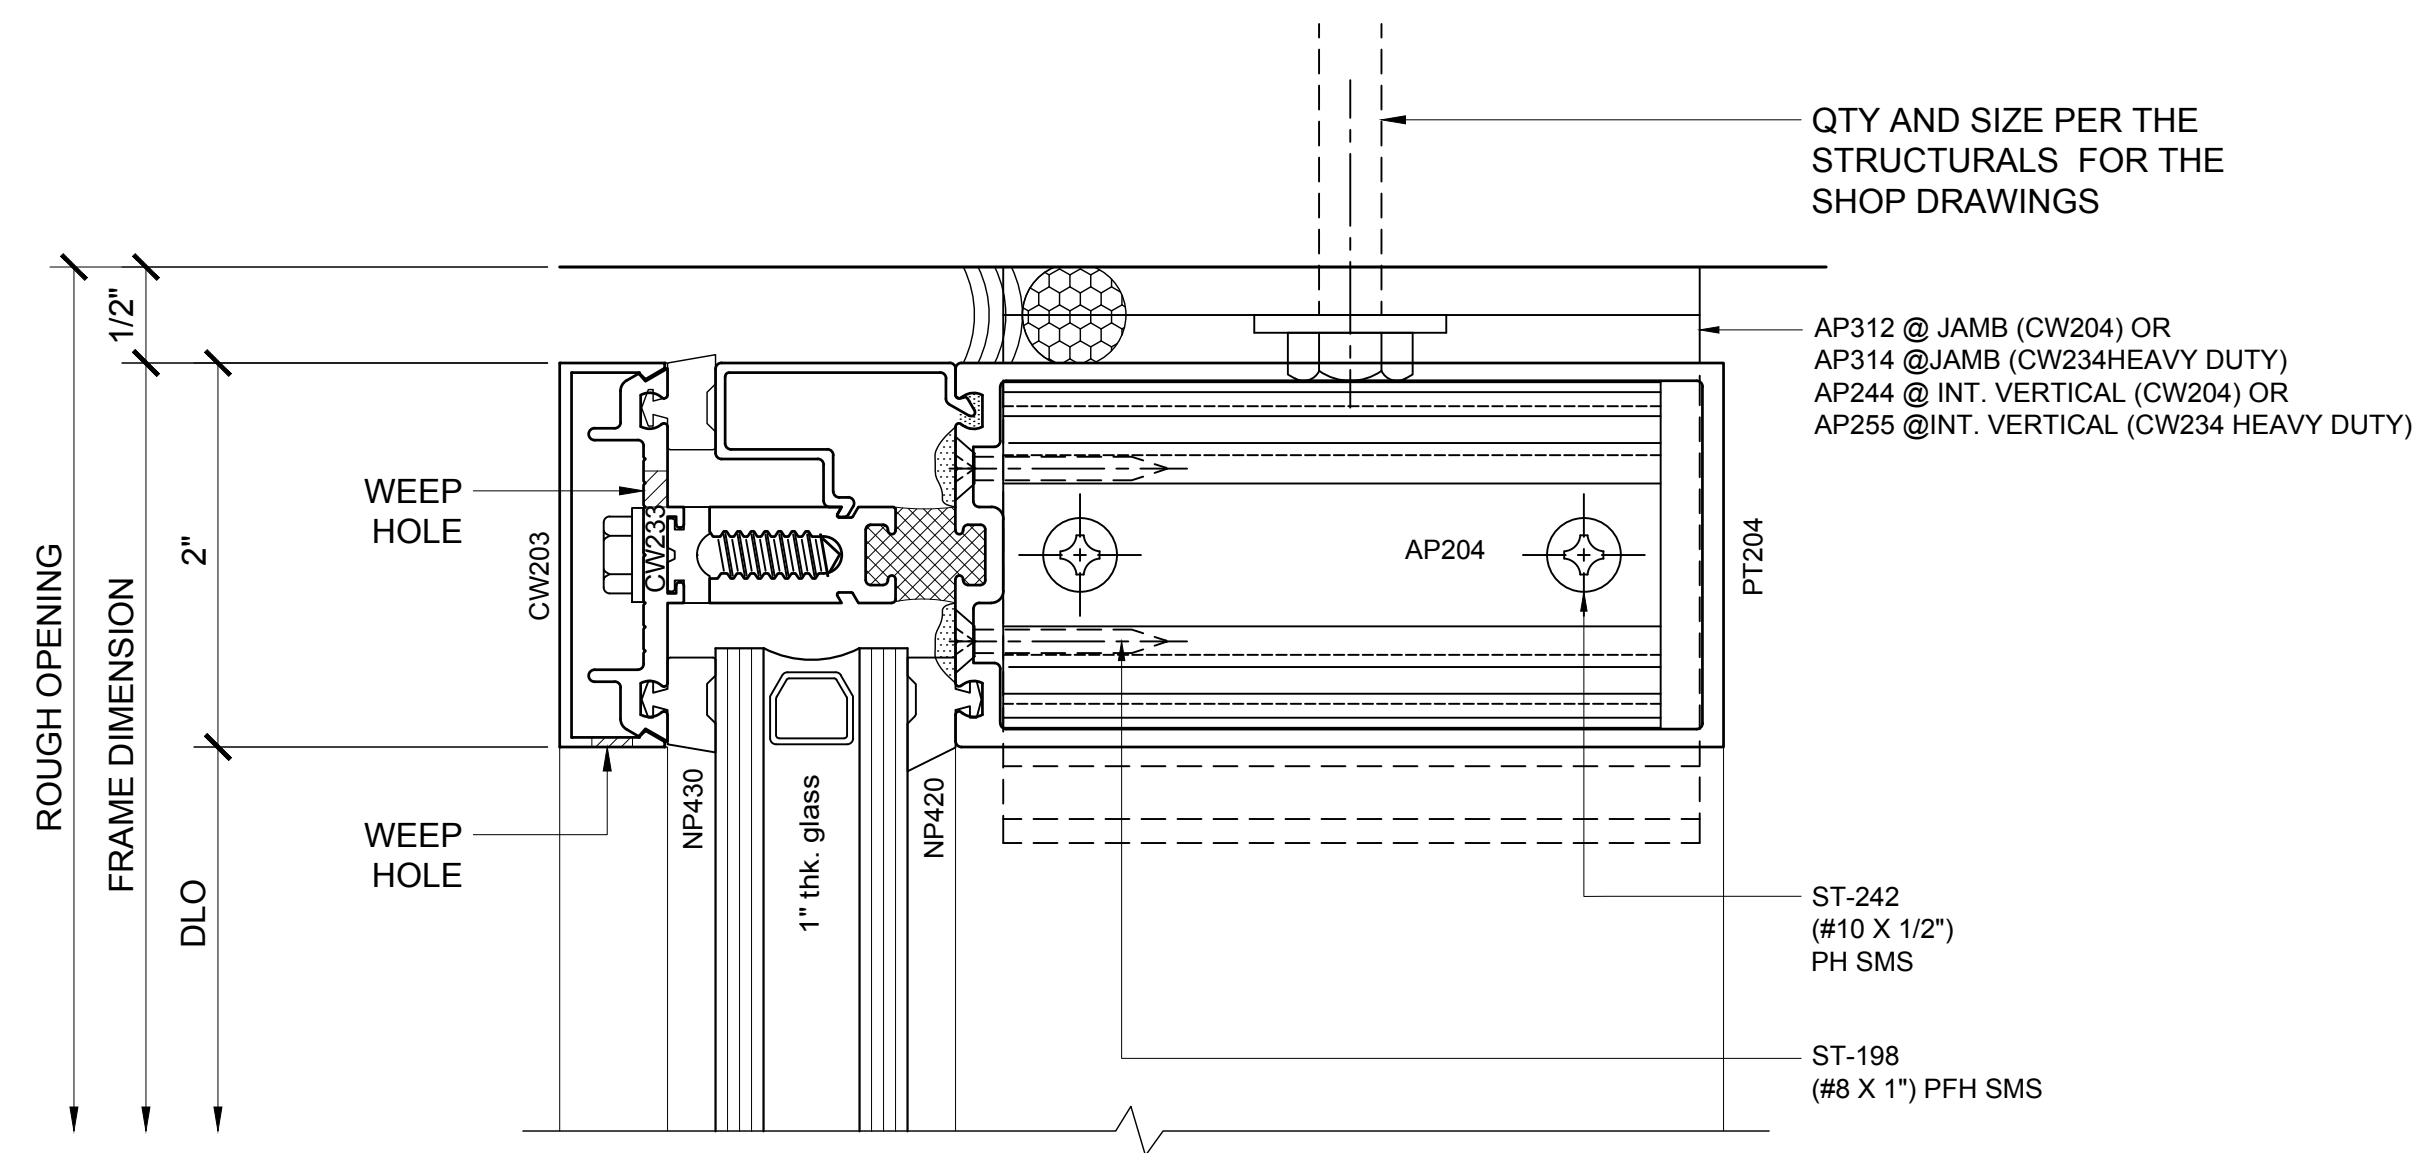

12 SECTION DETAIL @ HEAD
1'-0"=1'-0"

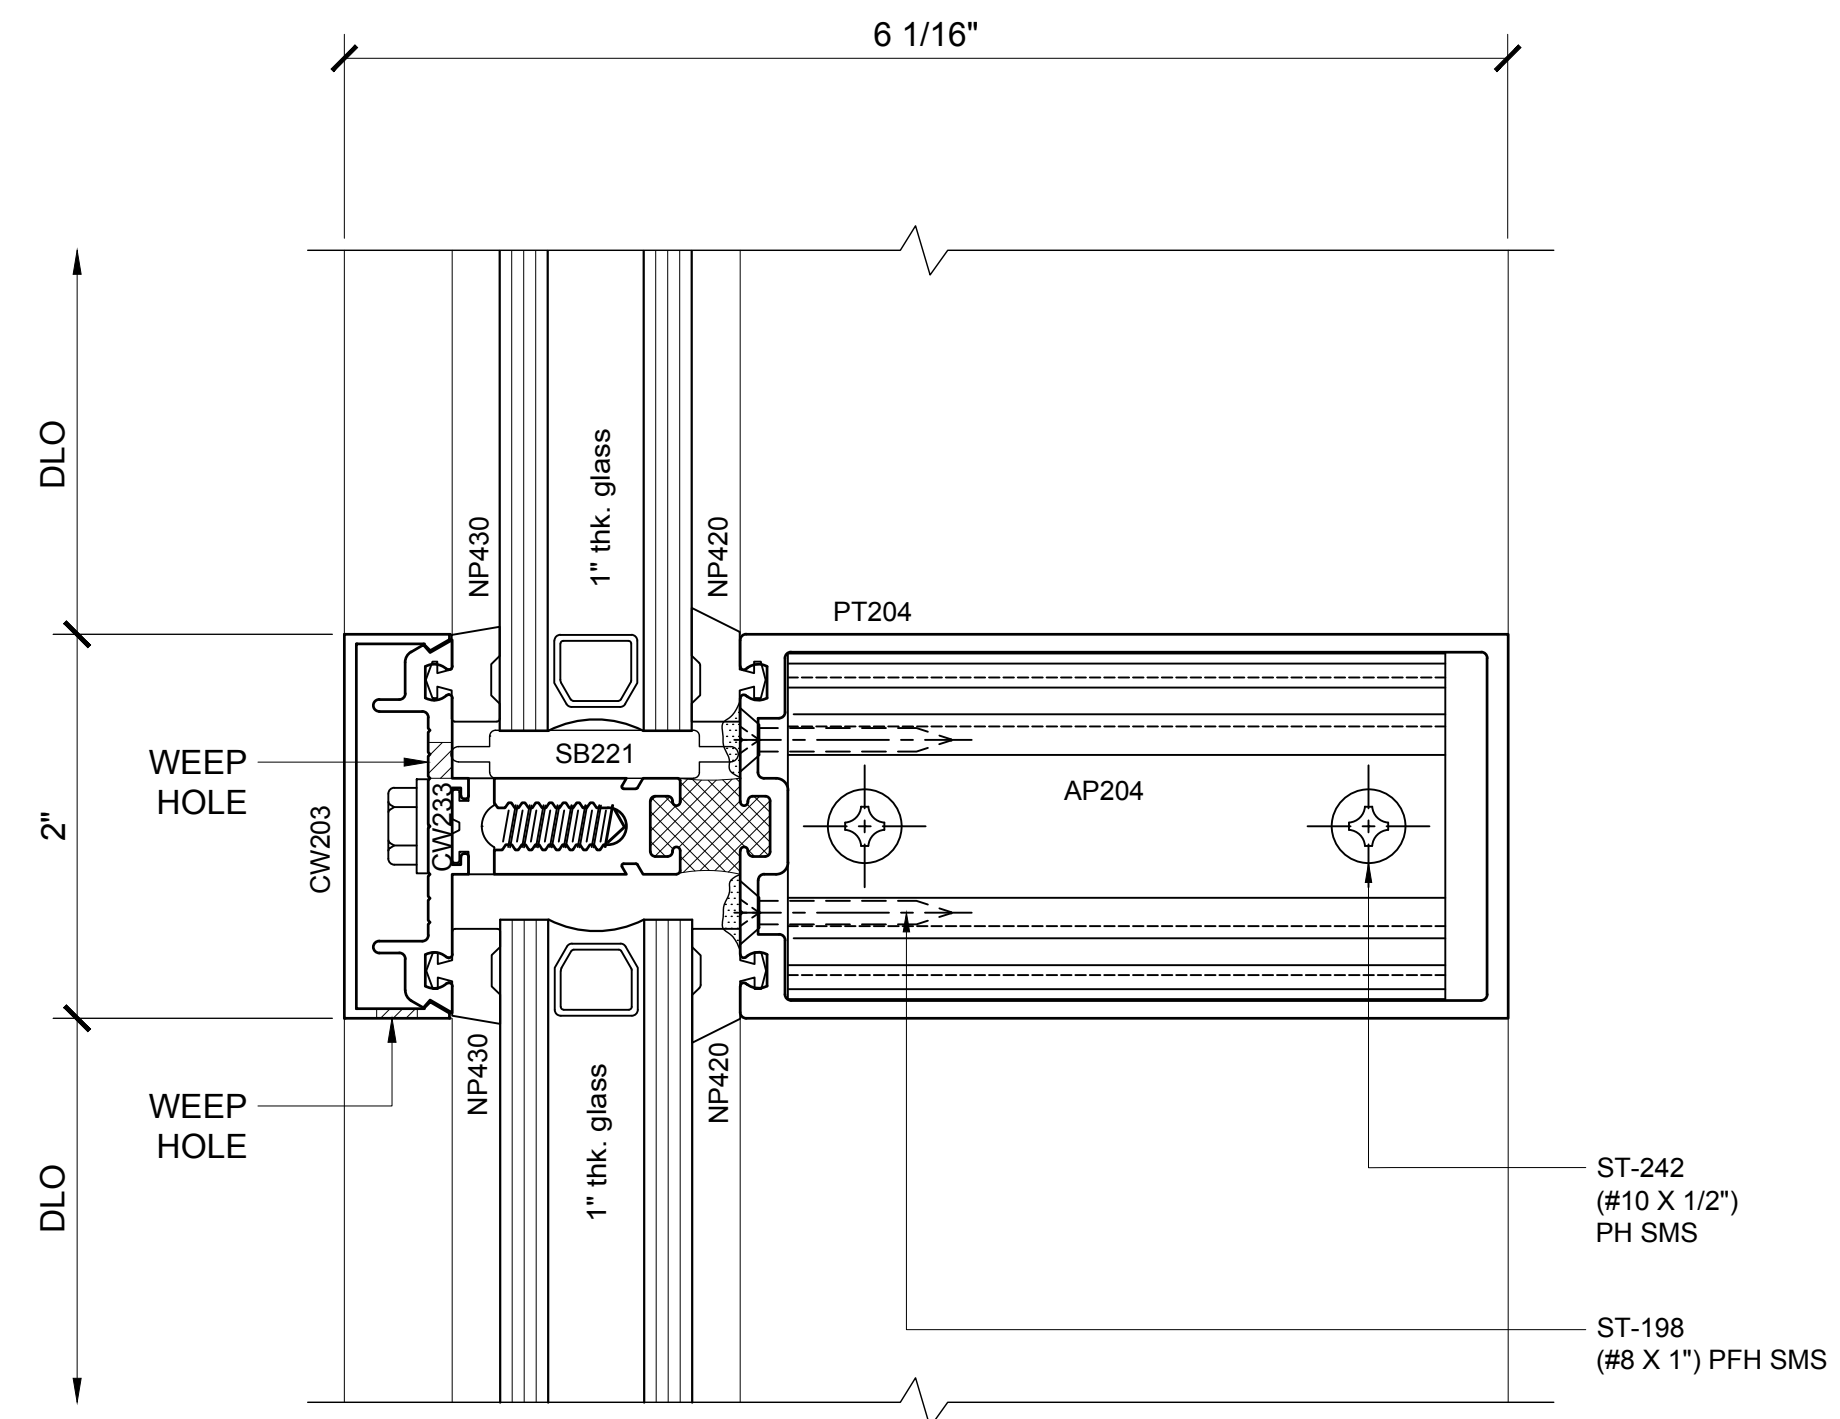

13 SECTION DETAIL @ INT. HORIZONTAL
1'-0"=1'-0"

Revisions By:

CRL
U.S. ALUMINUM
C.R. LAURENCE CO. ARCHITECTURAL PRODUCTS
2503 E. Vernon Avenue, Los Angeles, CA 90058-1897
PH (800) 421-6144 FX 800-597-7301 www.crlaurence.com

Discription:
CRL U.S. ALUMINUM
CURTAIN WALL
SERIES 2102 and 2202

Drawn By: BWR / RPD

Date: 12/28/16




Scale: AS NOTED

File Name:

Series 2202.dwg

Sheet


4.04

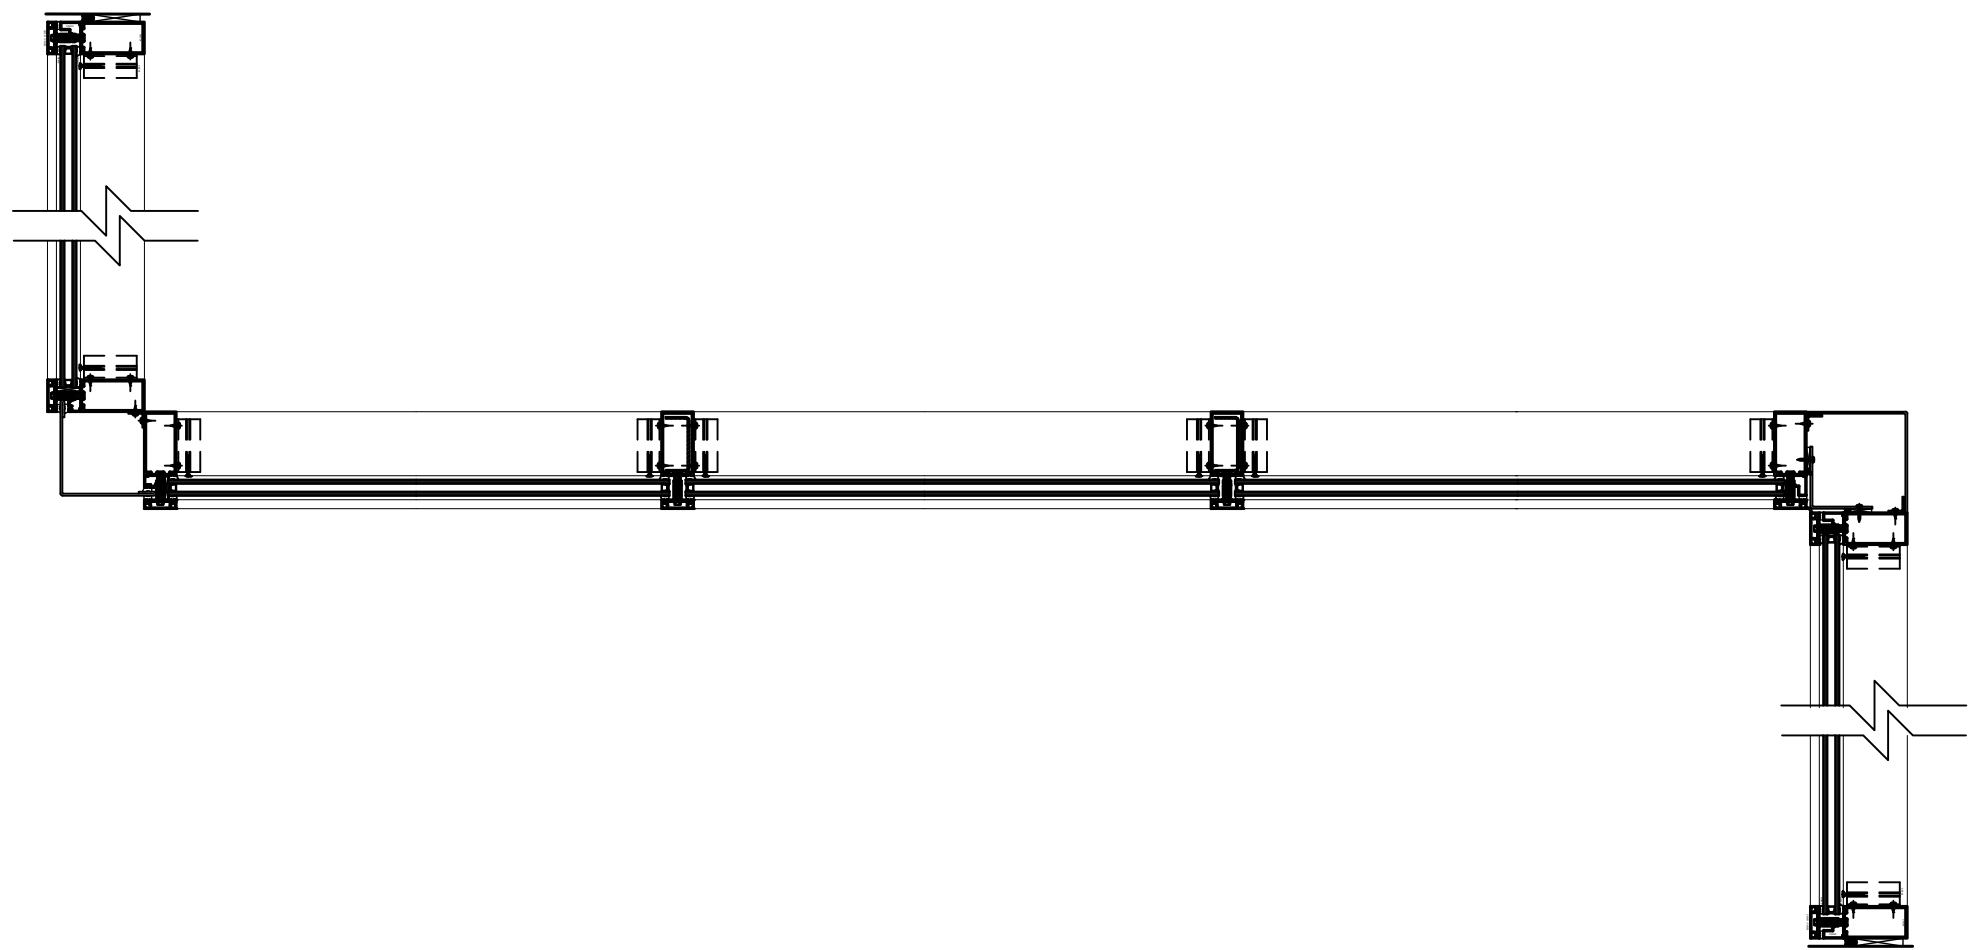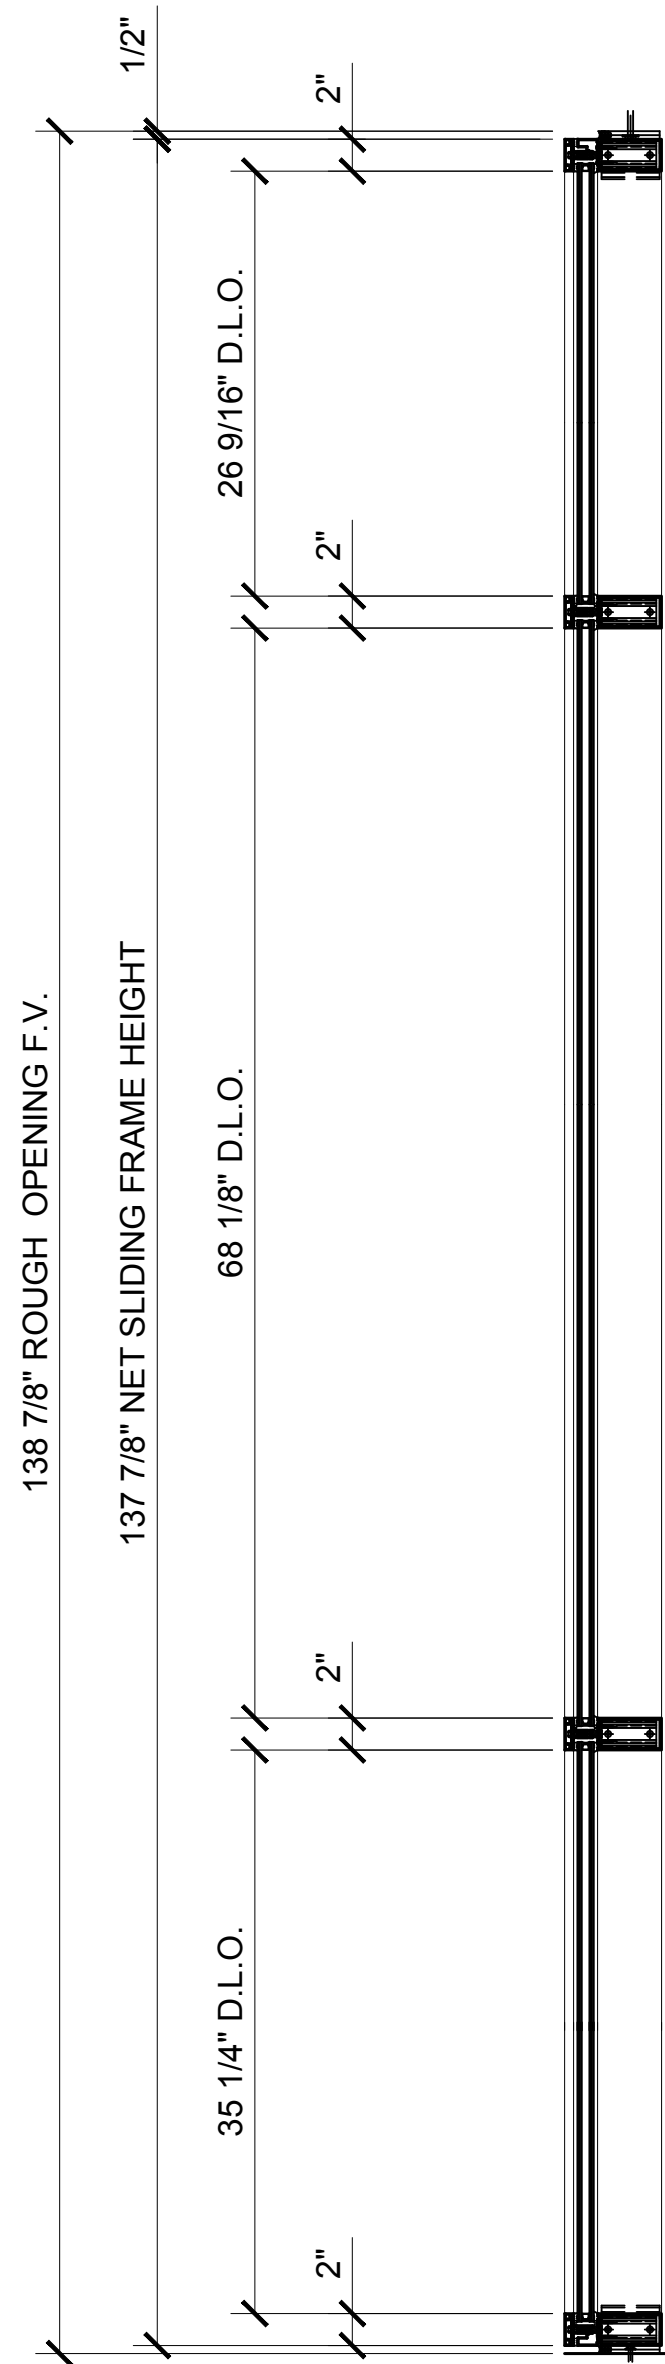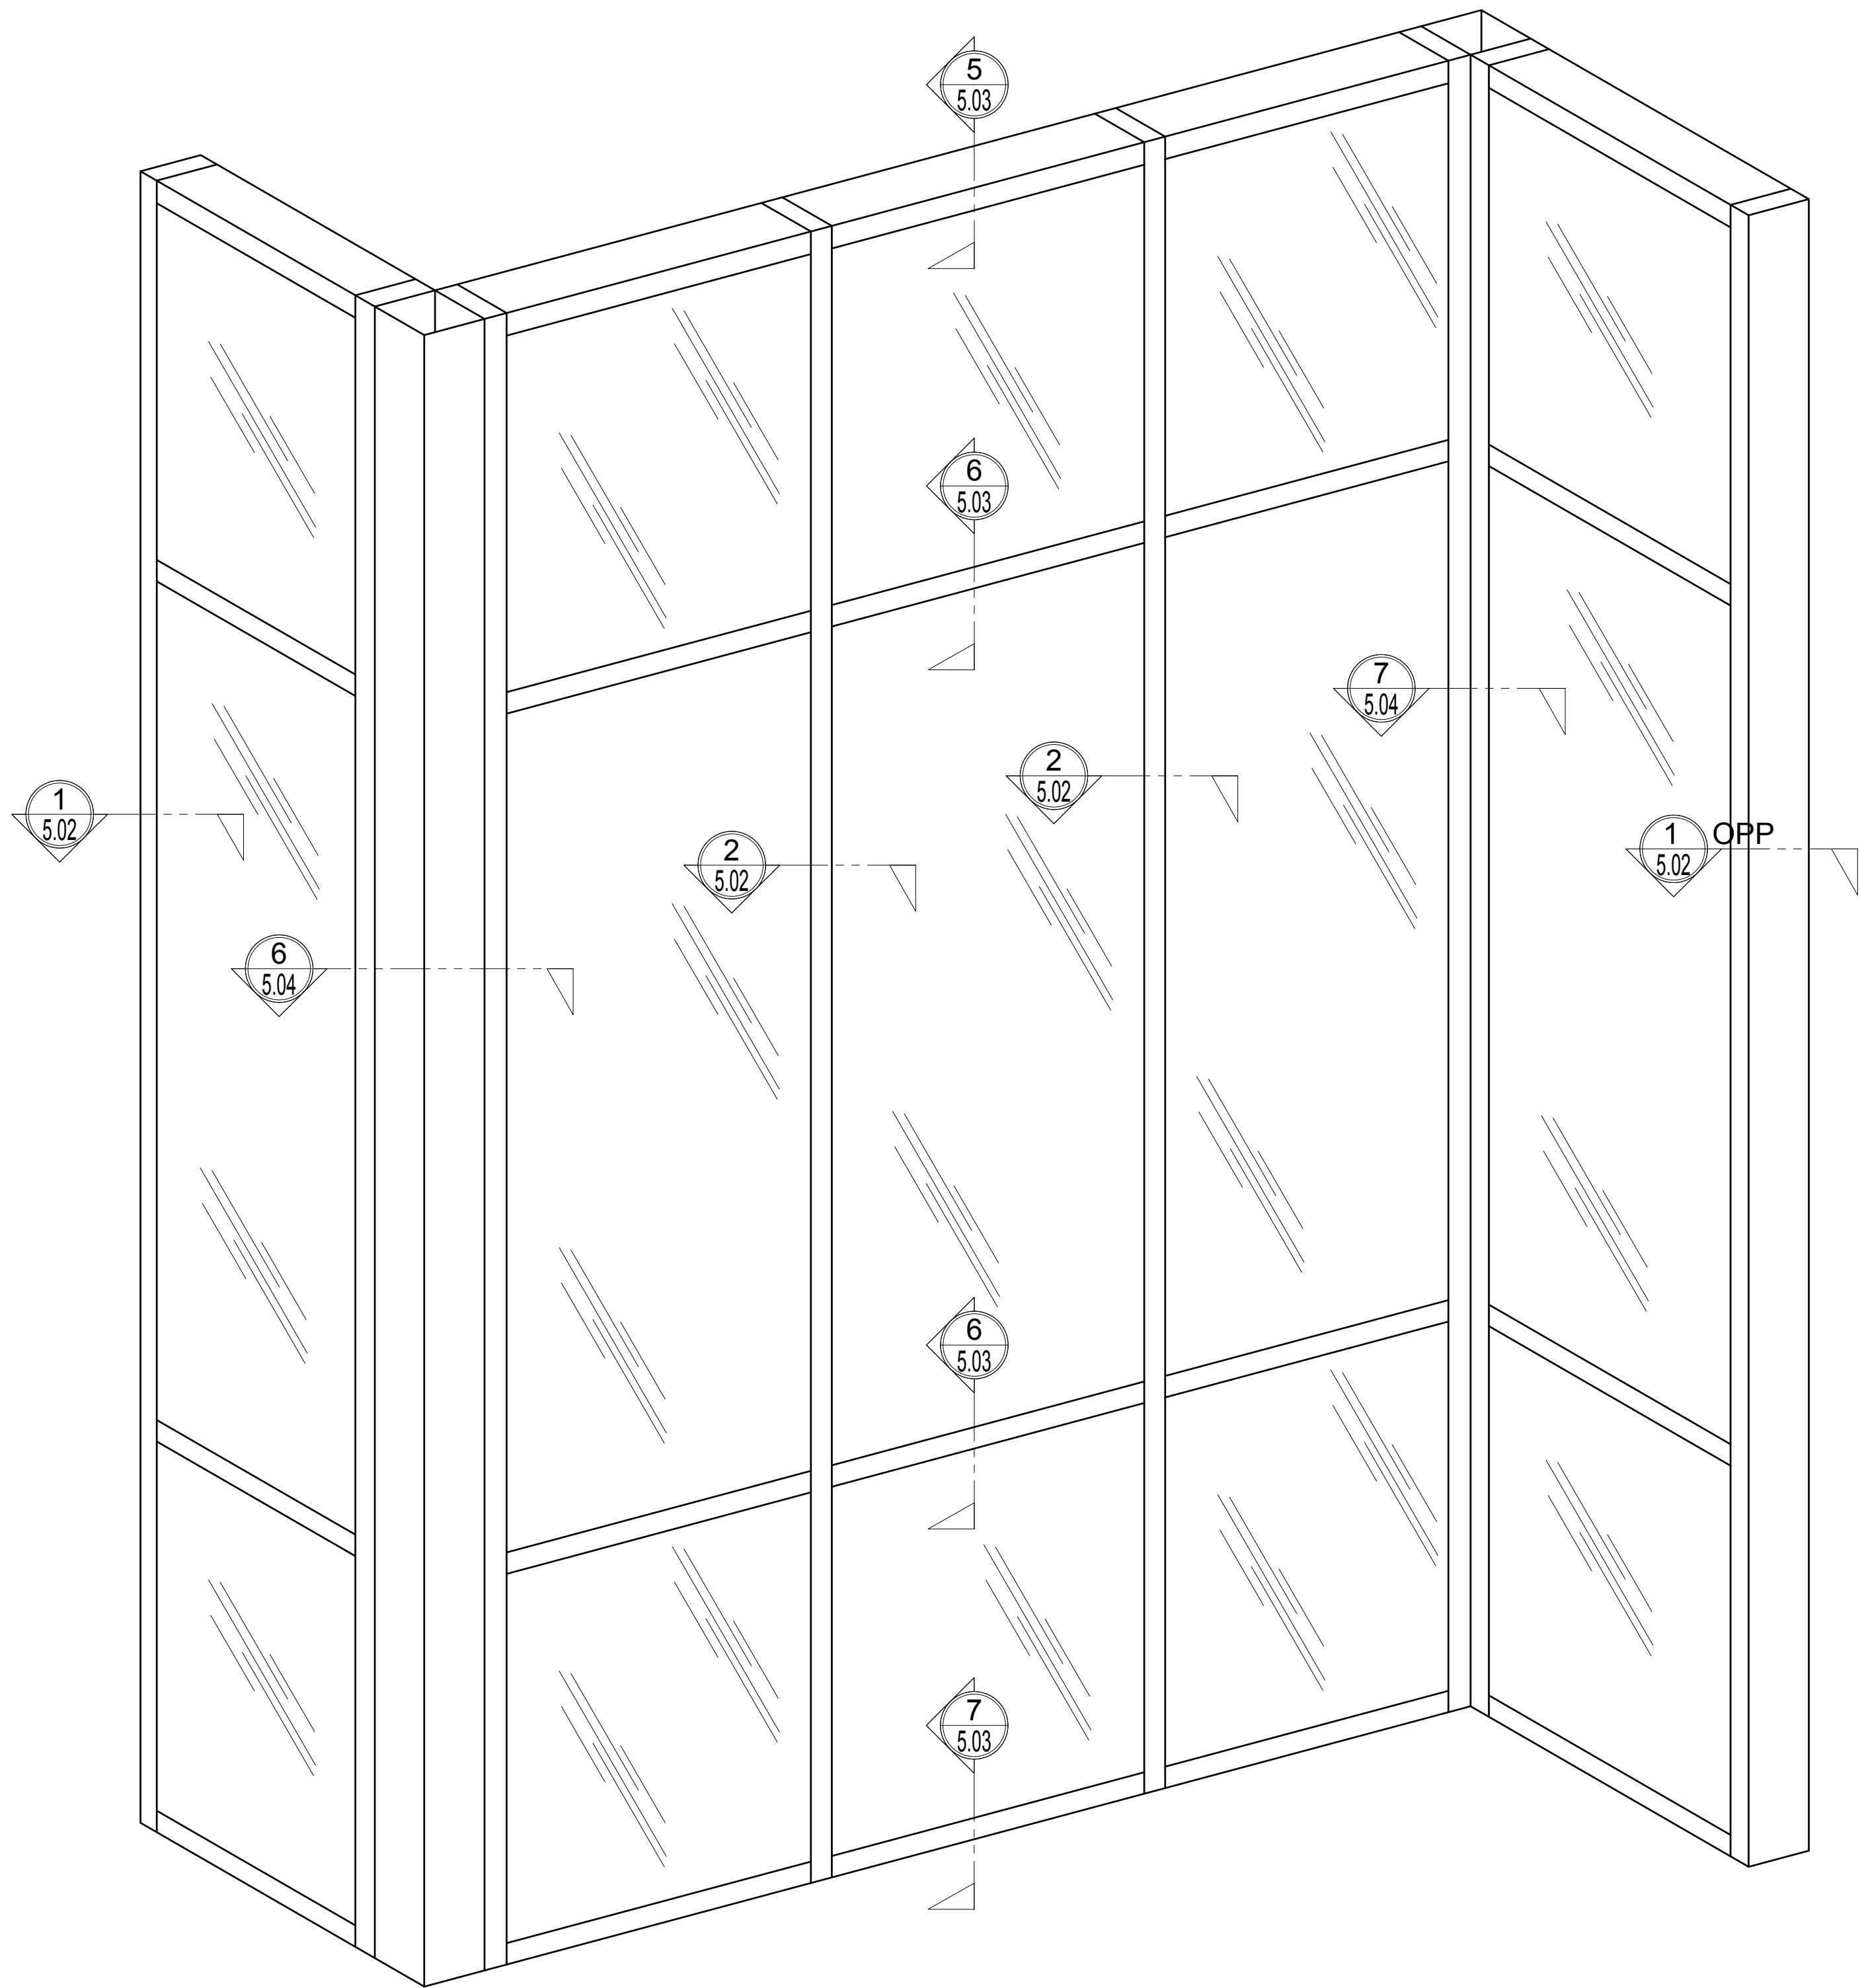


1 SERIES 2202 CURTAIN WALL - ELEVATION, SECTION VIEW AND PLAN VIEW - SHEAR BLOCK ASSEMBLY - 4" BACK MEMBER WITH 90 DEGREE CORNER

1"=1'-0"

Revisions By:

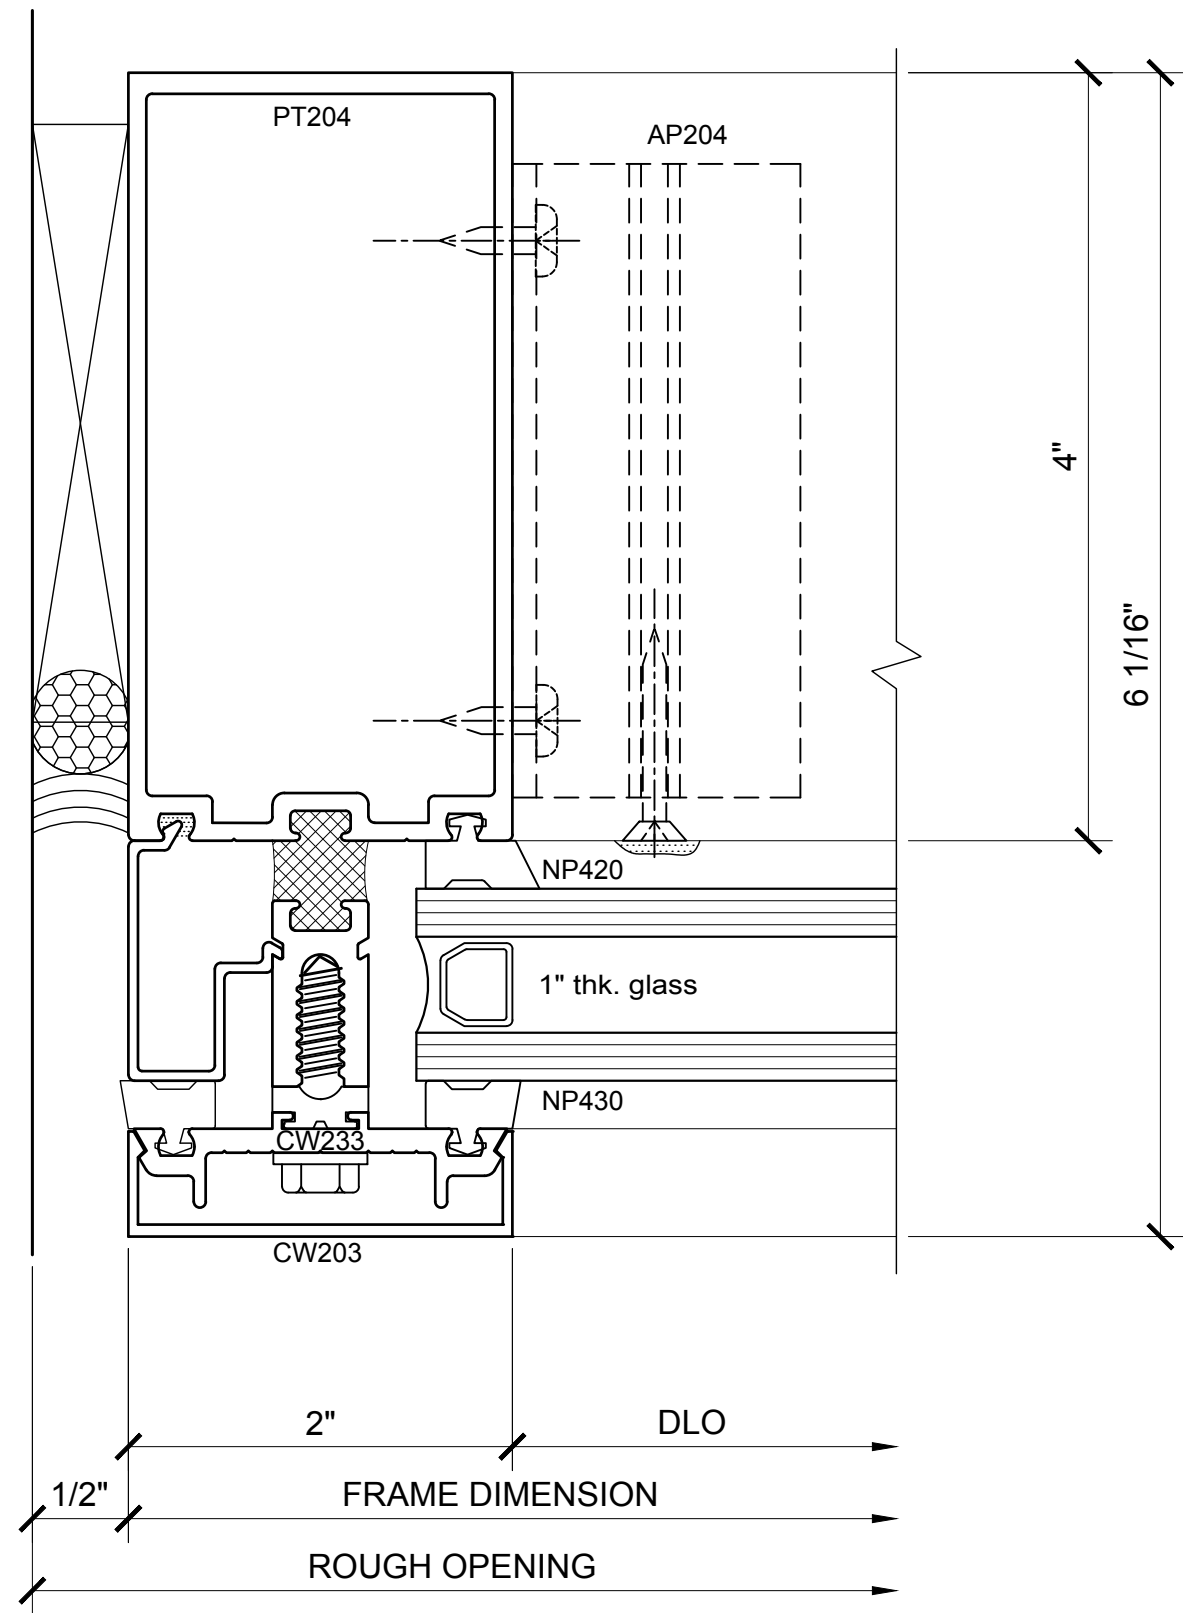

① SECTION DETAIL @ JAMB
1'-0"=1'-0"

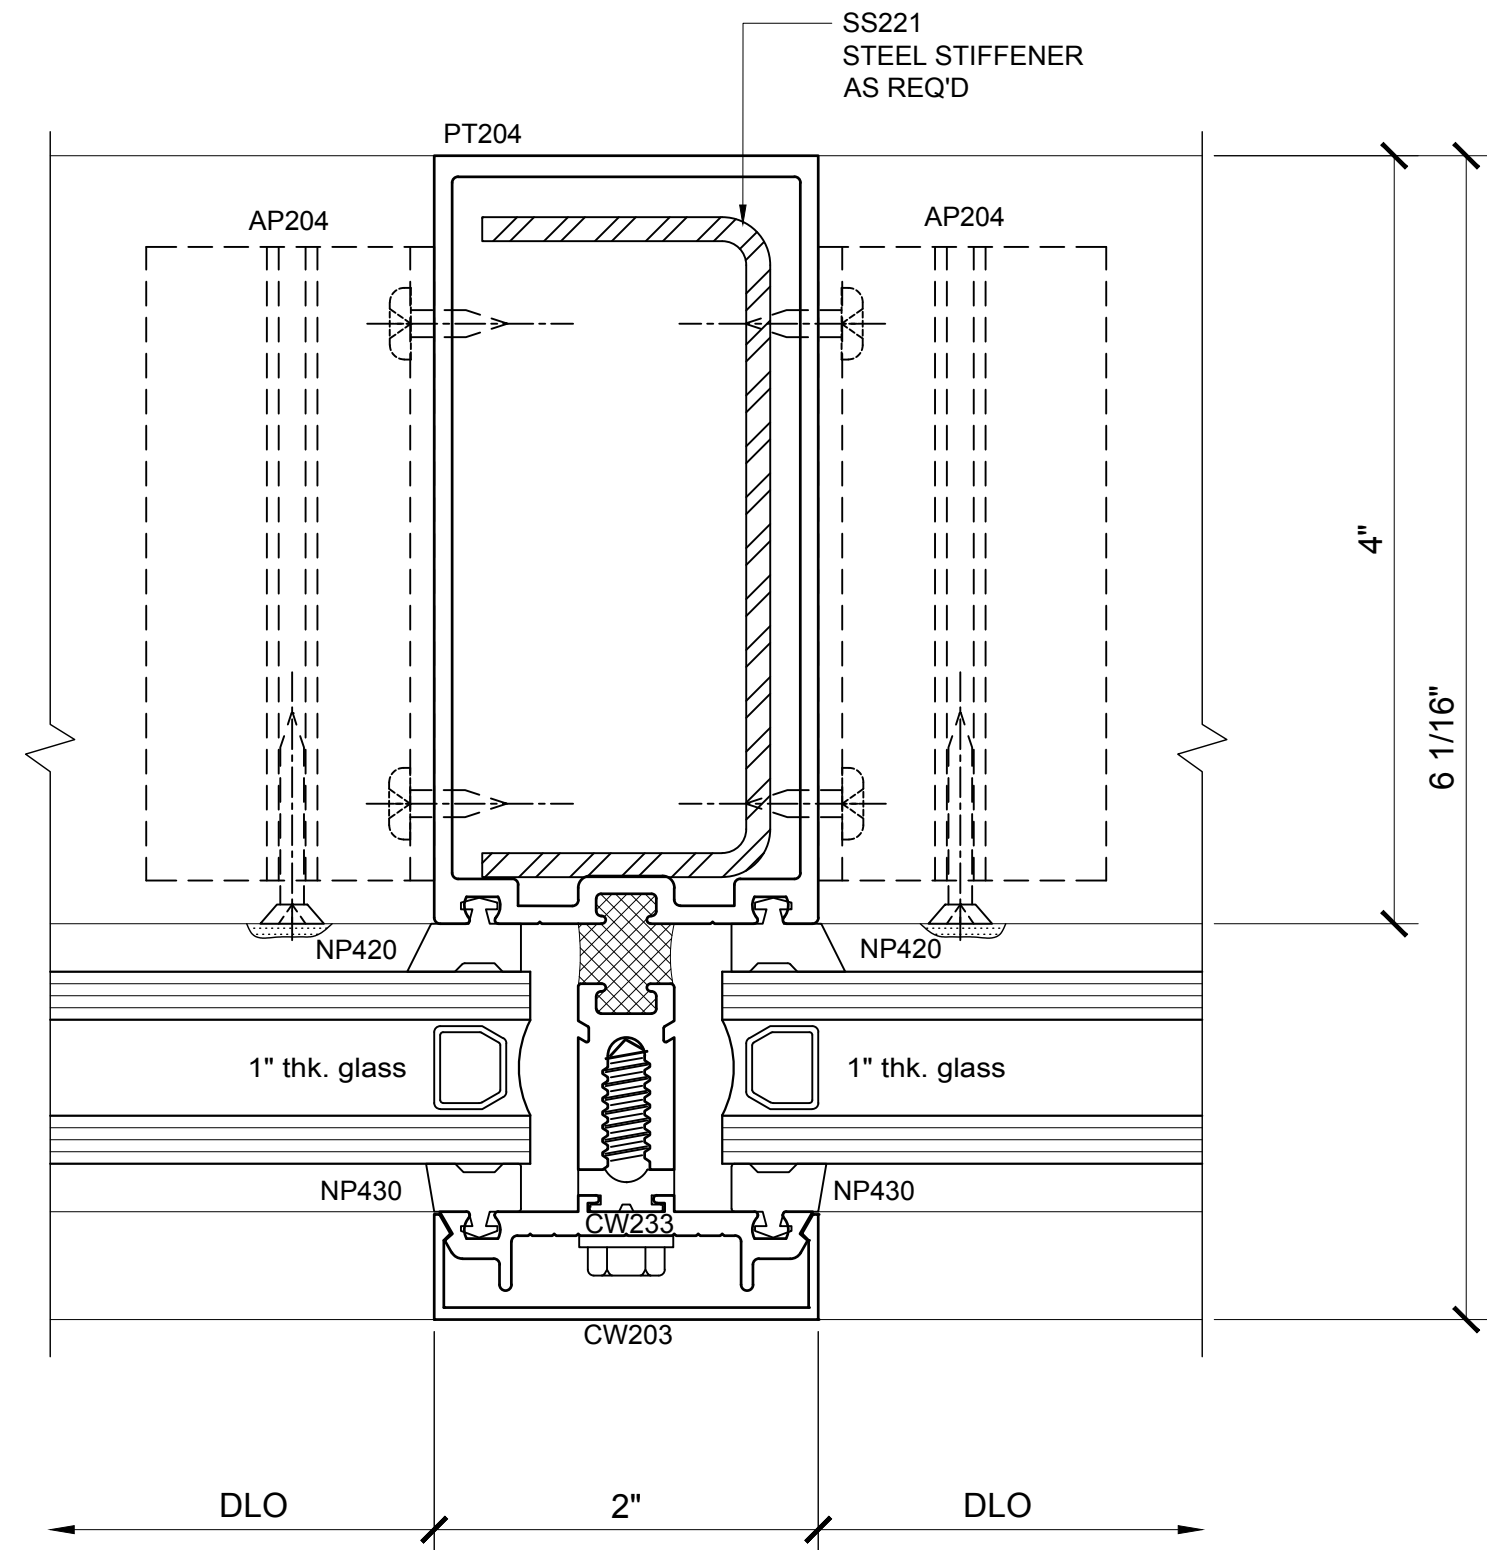

② SECTION DETAIL @ INT. VERTICAL
1'-0"=1'-0"

Revisions By:

CRL
U.S. ALUMINUM
C.R. LAURENCE CO. ARCHITECTURAL PRODUCTS
2503 E. Vernon Avenue, Los Angeles, CA 90058-1897
PH (800) 421-6144 FX 800-597-7301 www.crlaurence.com

Discription:
CRL U.S. ALUMINUM
CURTAIN WALL
SERIES 2102 and 2202

Drawn By: BWR / RPD

Date: 12/28/16


Scale: AS NOTED

File Name:


Series 2202.dwg

Sheet


5.02

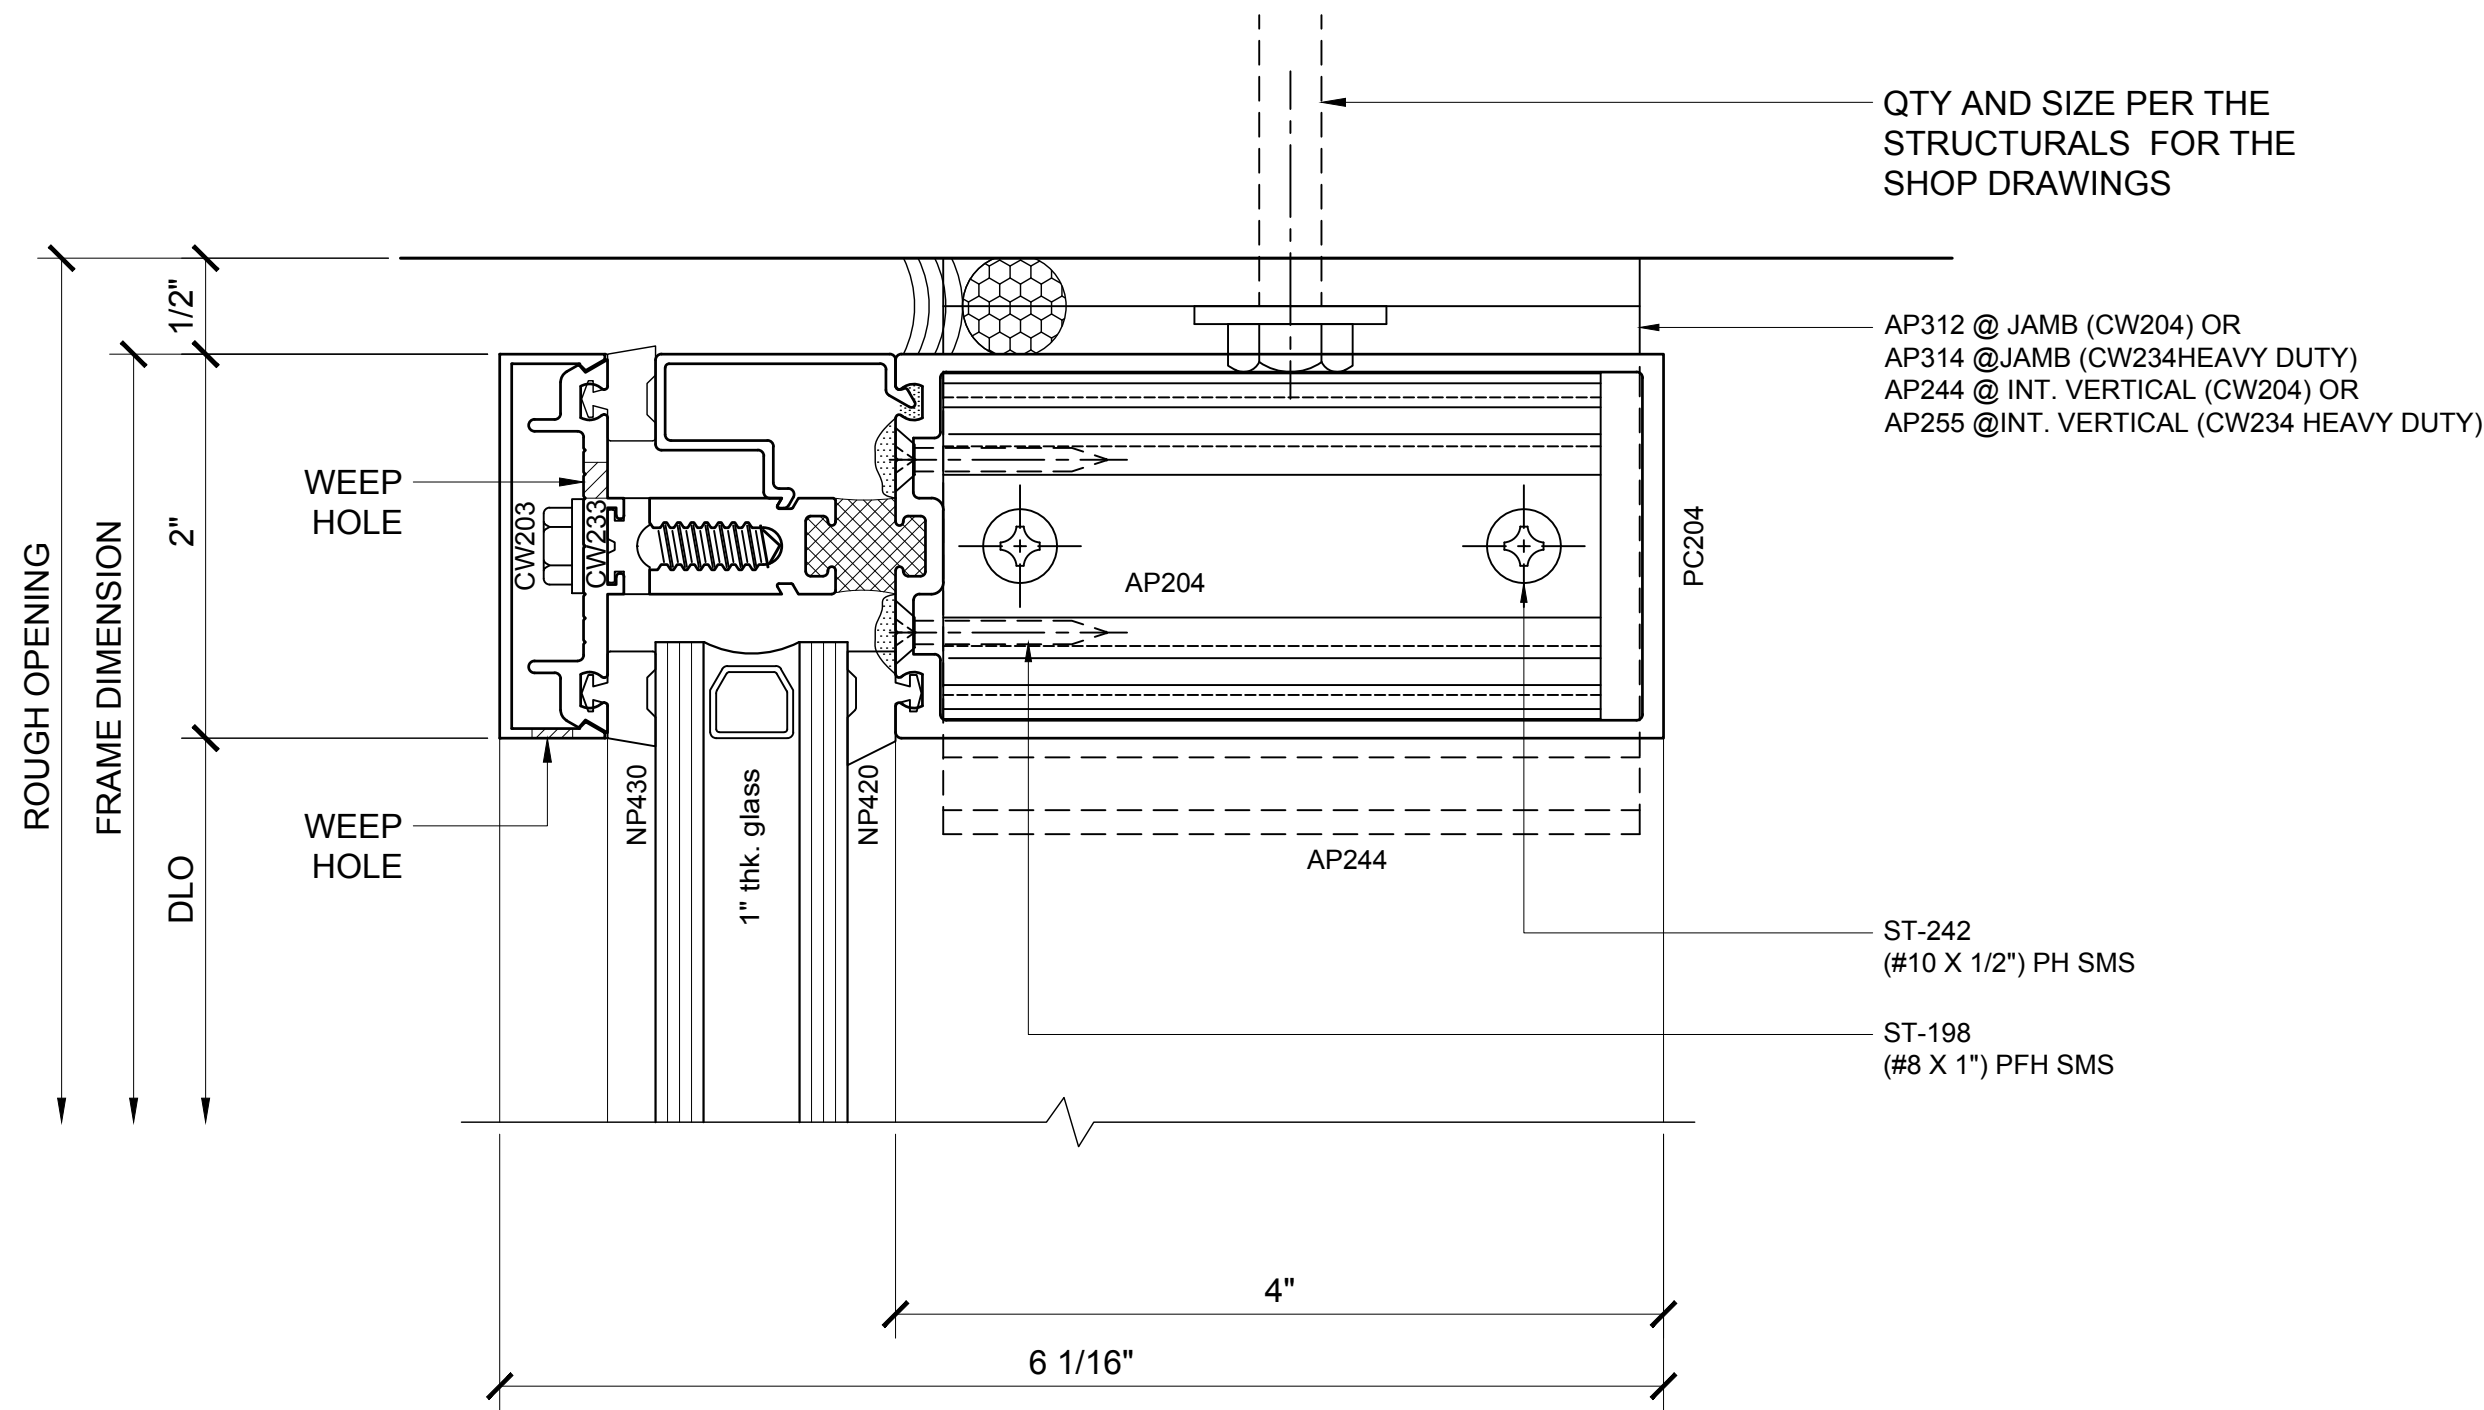

3 SECTION DETAIL @ HEAD
1'-0"=1'-0"

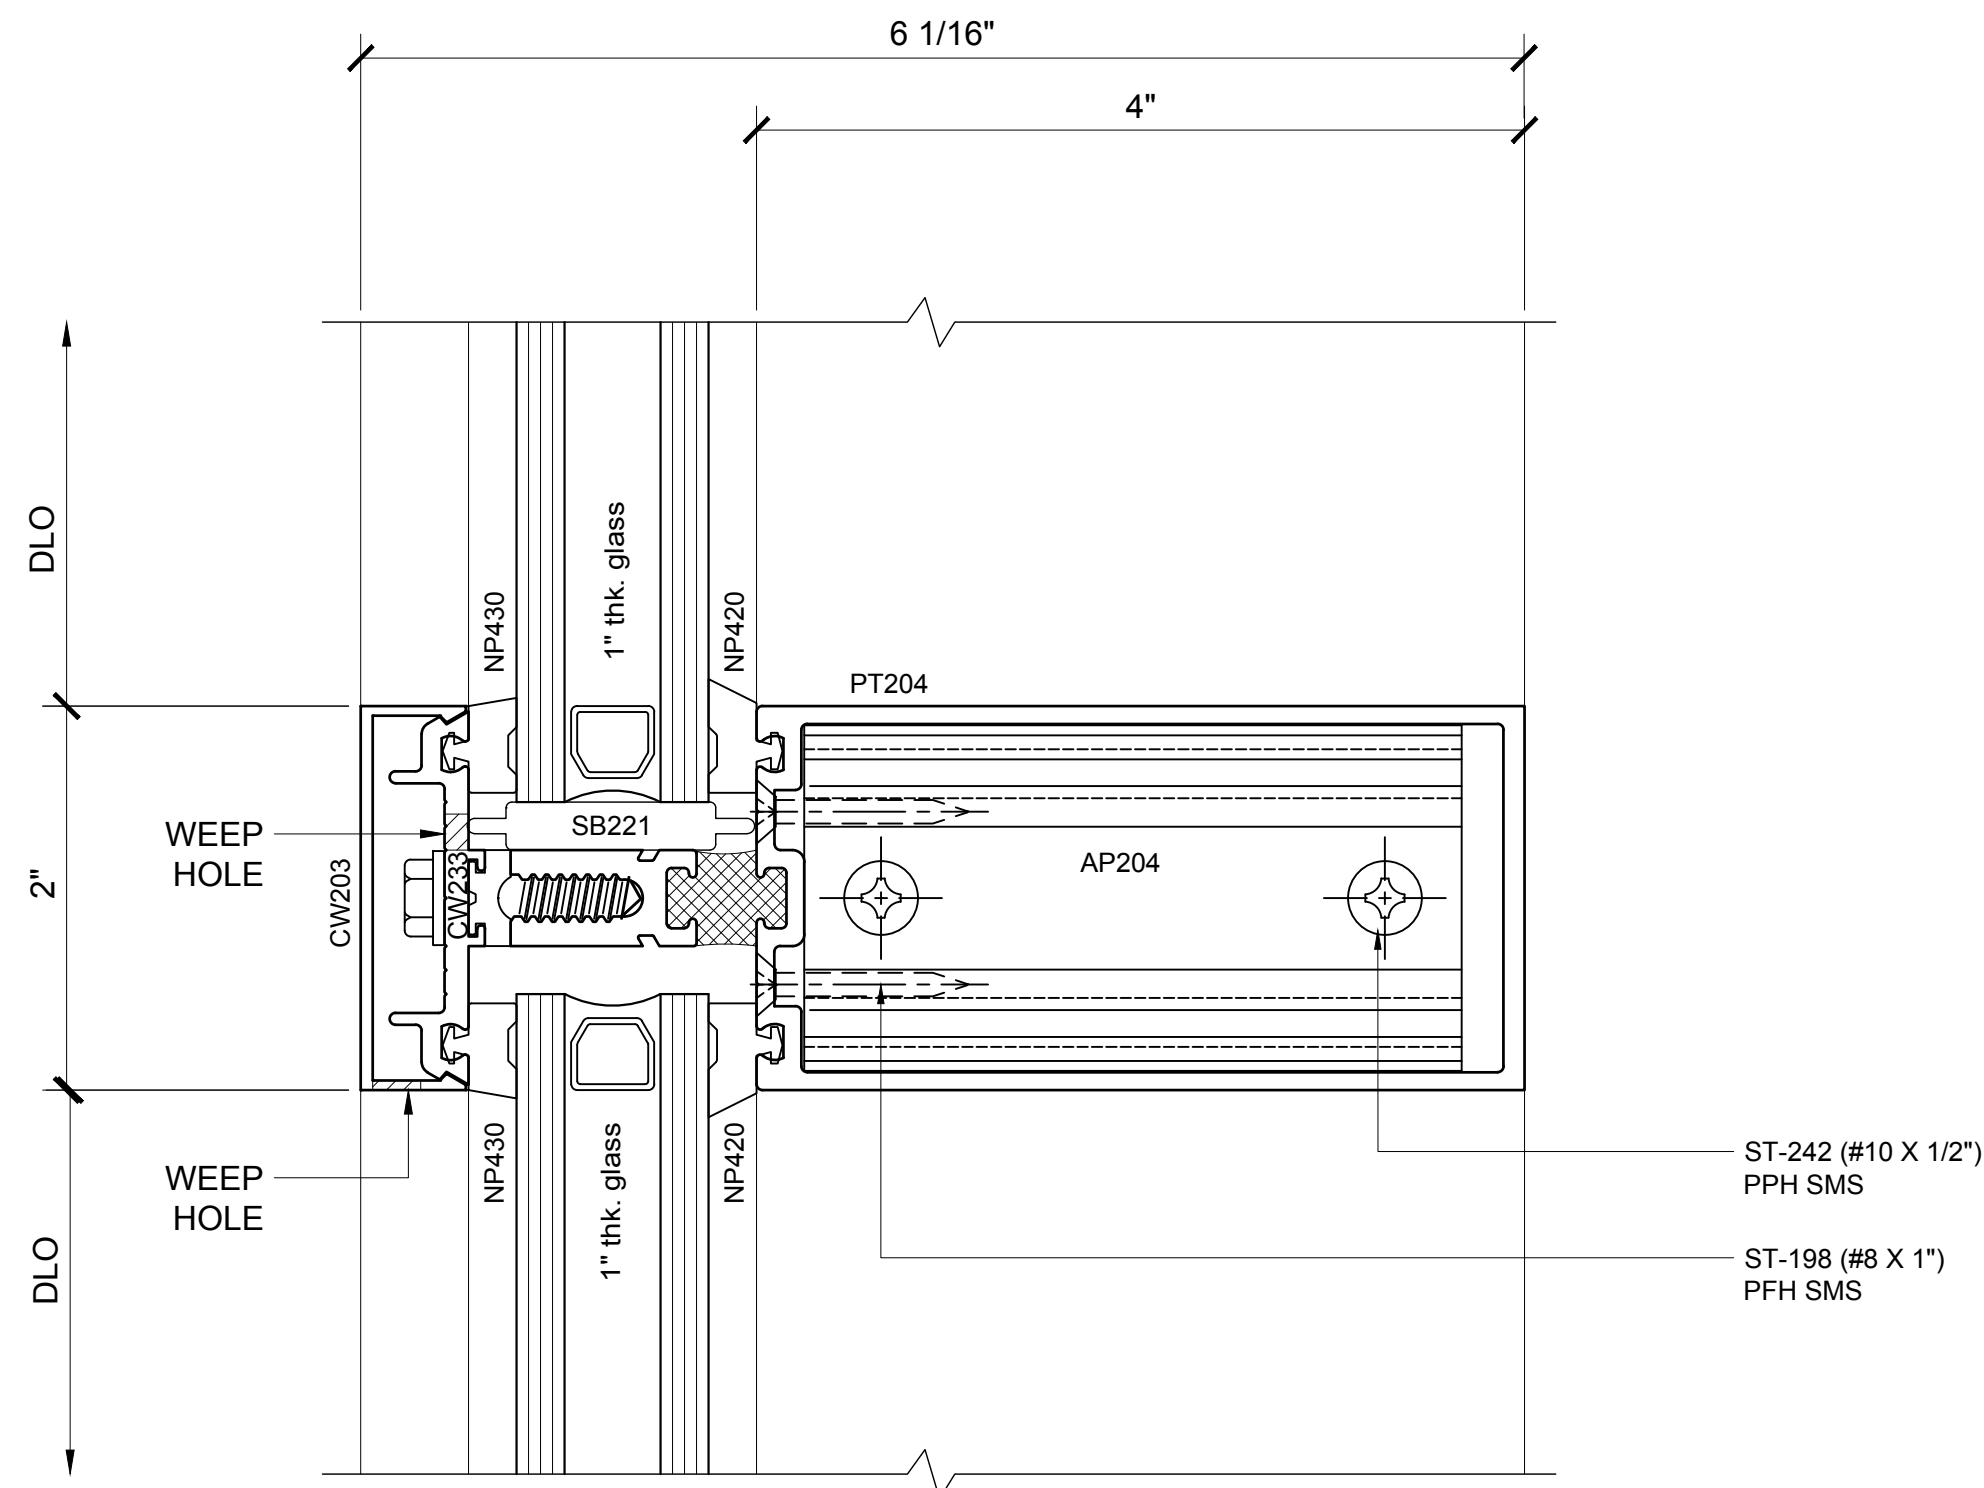

4 SECTION DETAIL @ INT. HORIZONTAL
1'-0"=1'-0"

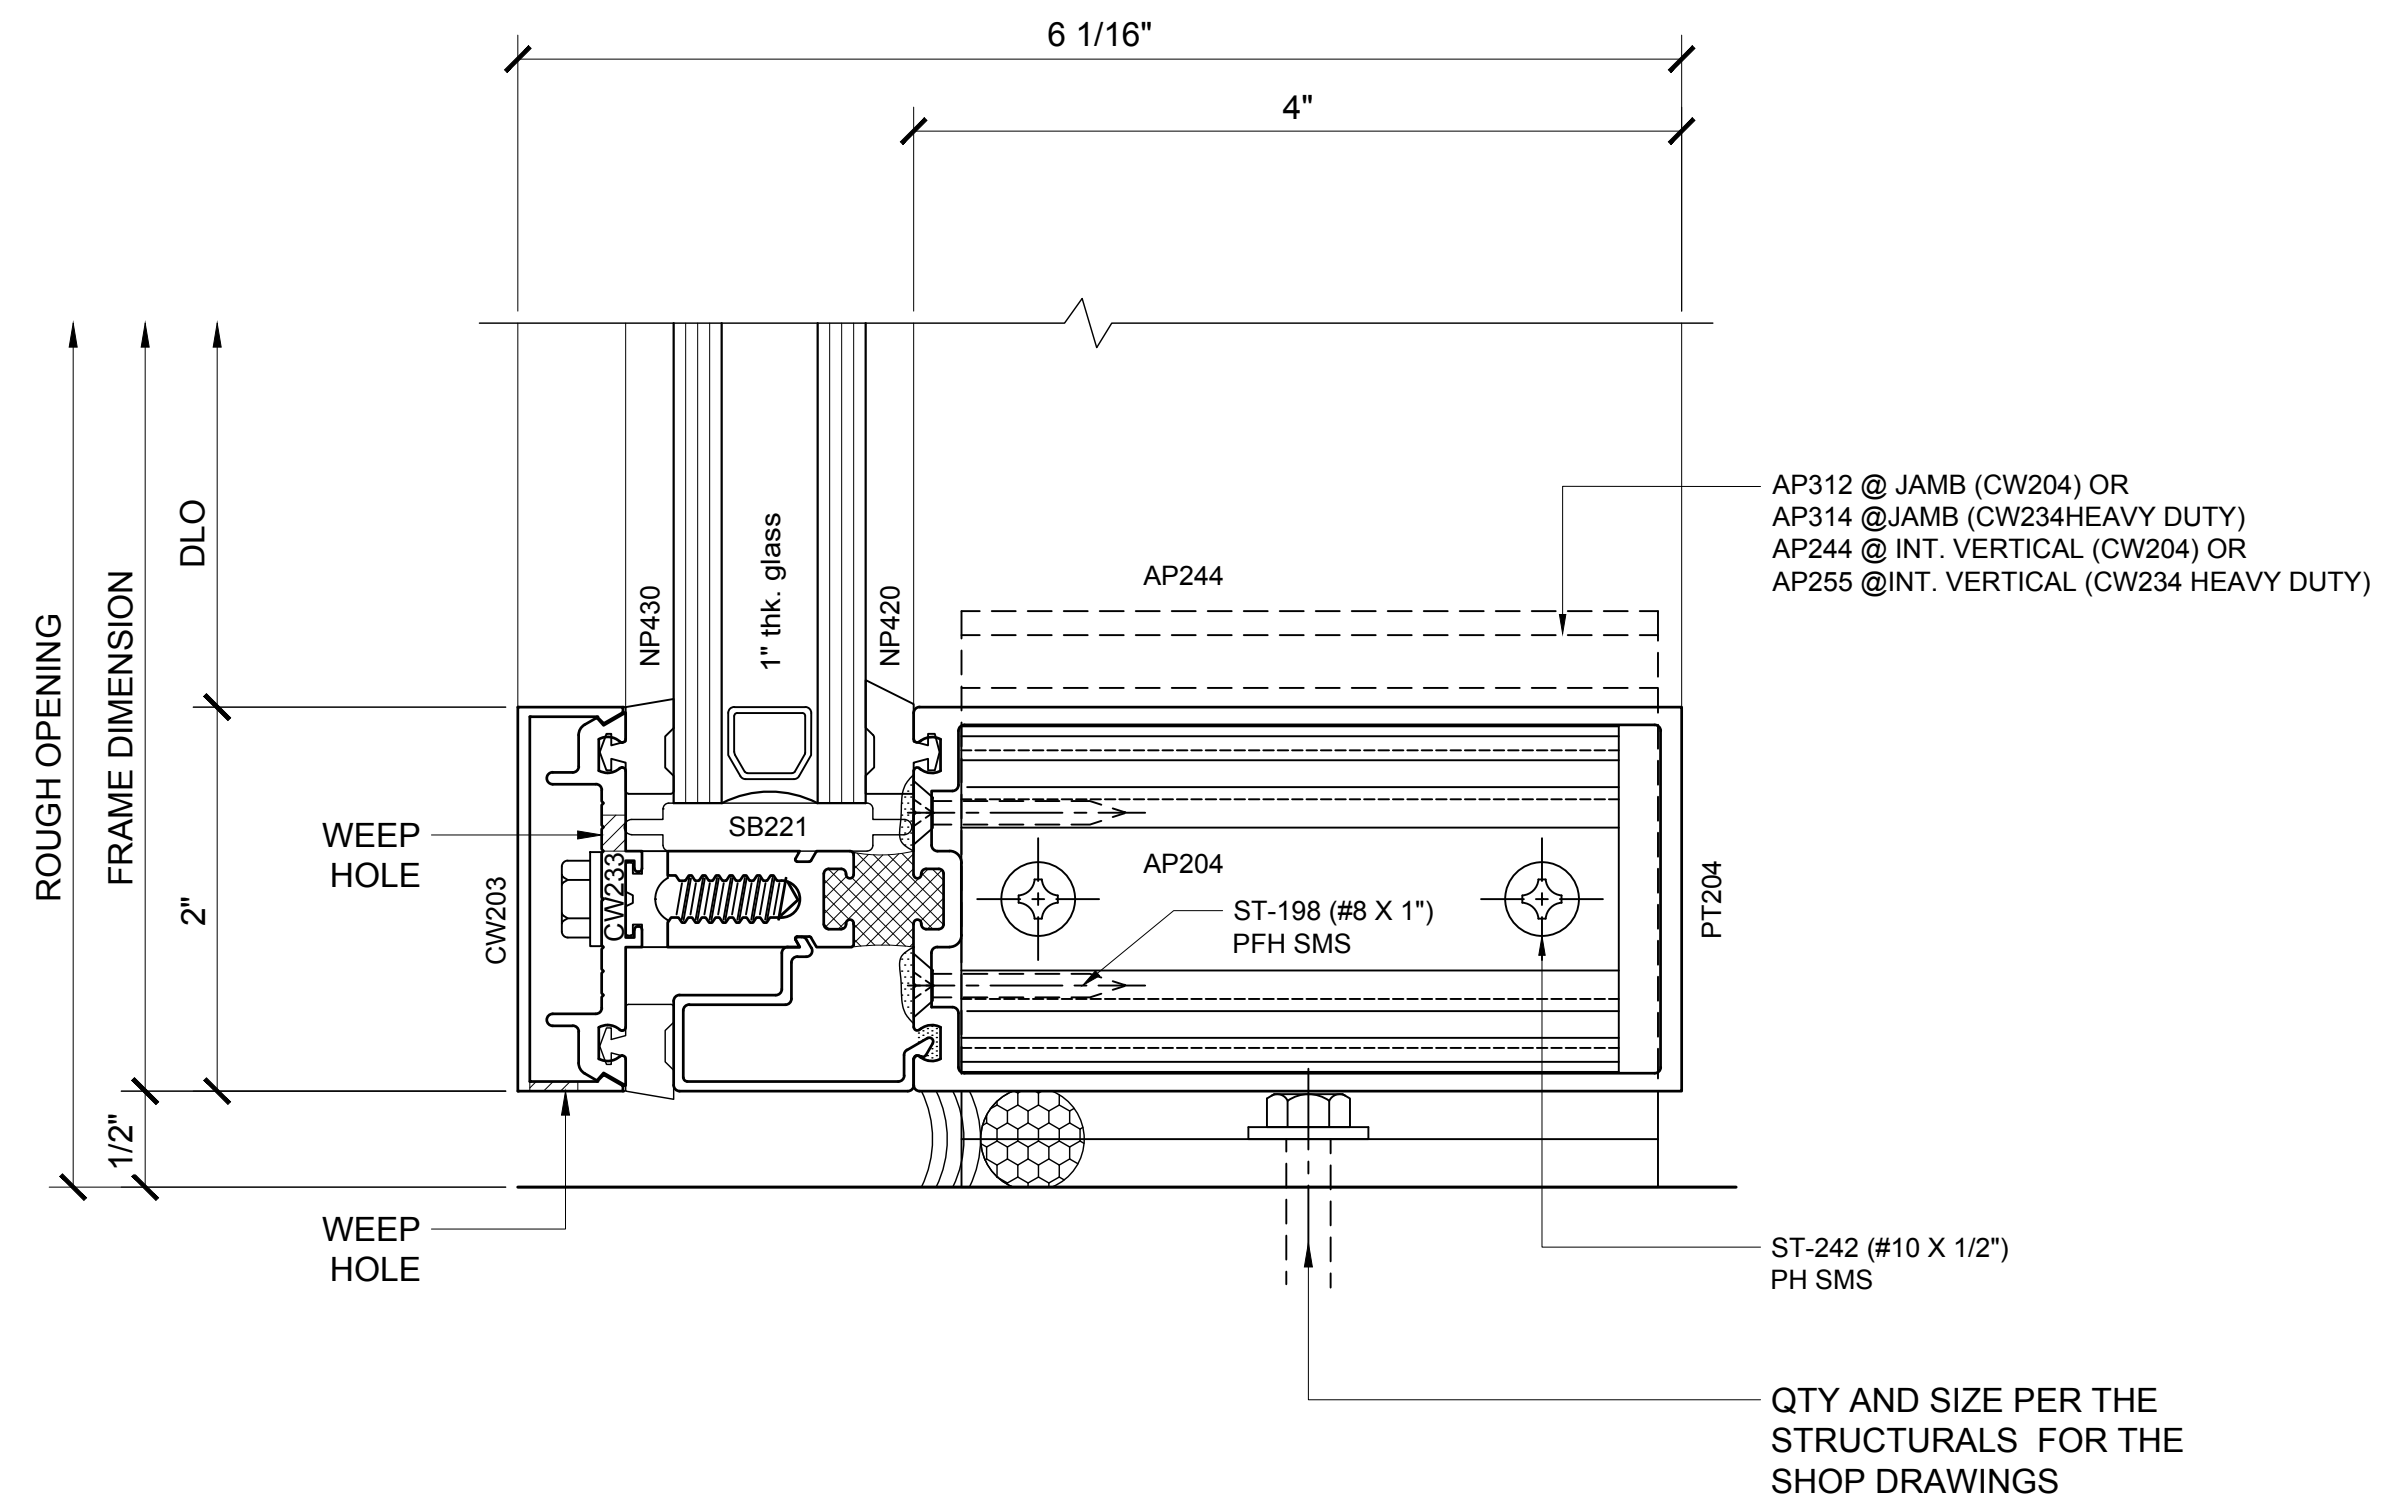

5 SECTION DETAIL @ SILL
1'-0"=1'-0"

Revisions By:


CRL
U.S. ALUMINUM
C.R. LAURENCE CO. ARCHITECTURAL PRODUCTS
2503 E. Vernon Avenue, Los Angeles, CA 90058-1897
PH (800) 421-6144 FX 800-587-7301 www.crlaurence.com

Discription:
CRL U.S. ALUMINUM
CURTAIN WALL
SERIES 2102 and 2202


Drawn By: BWR / RPD
Date: 12/28/16
Scale: AS NOTED
File Name:
Series 2202.dwg

Sheet



5.03

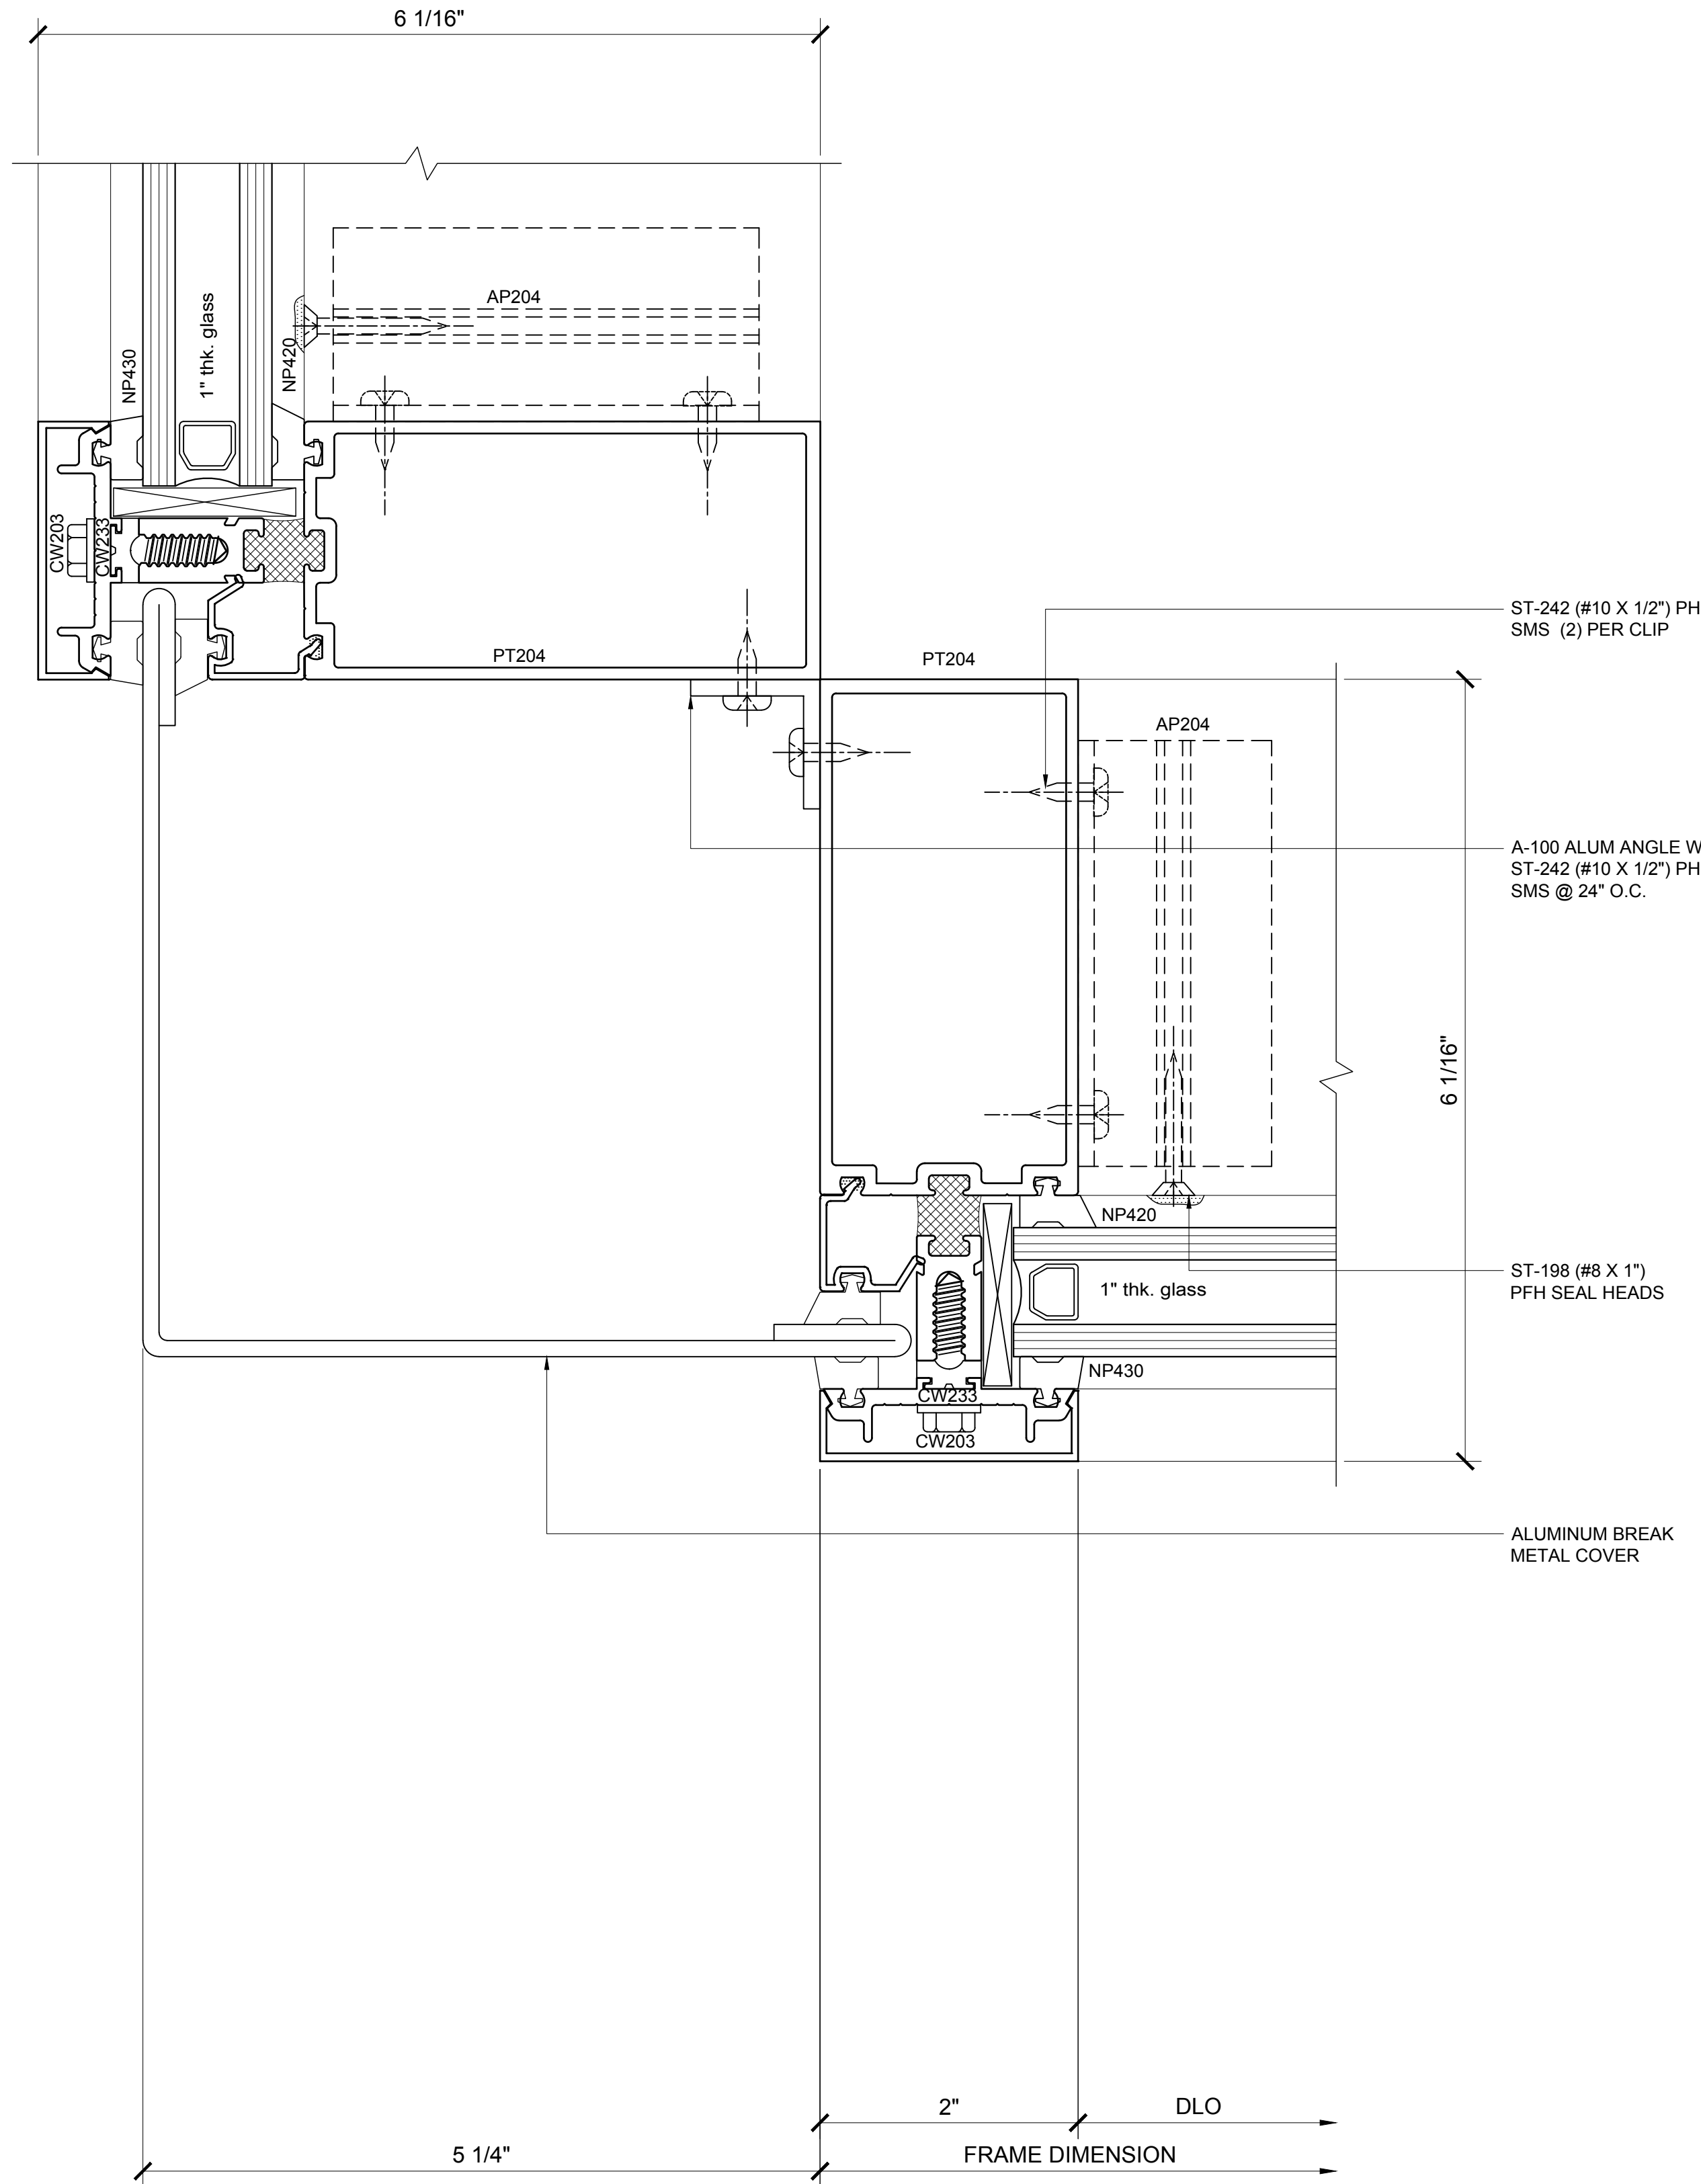


6 SECTION DETAIL @ CORNER
1'-0"=1'-0"

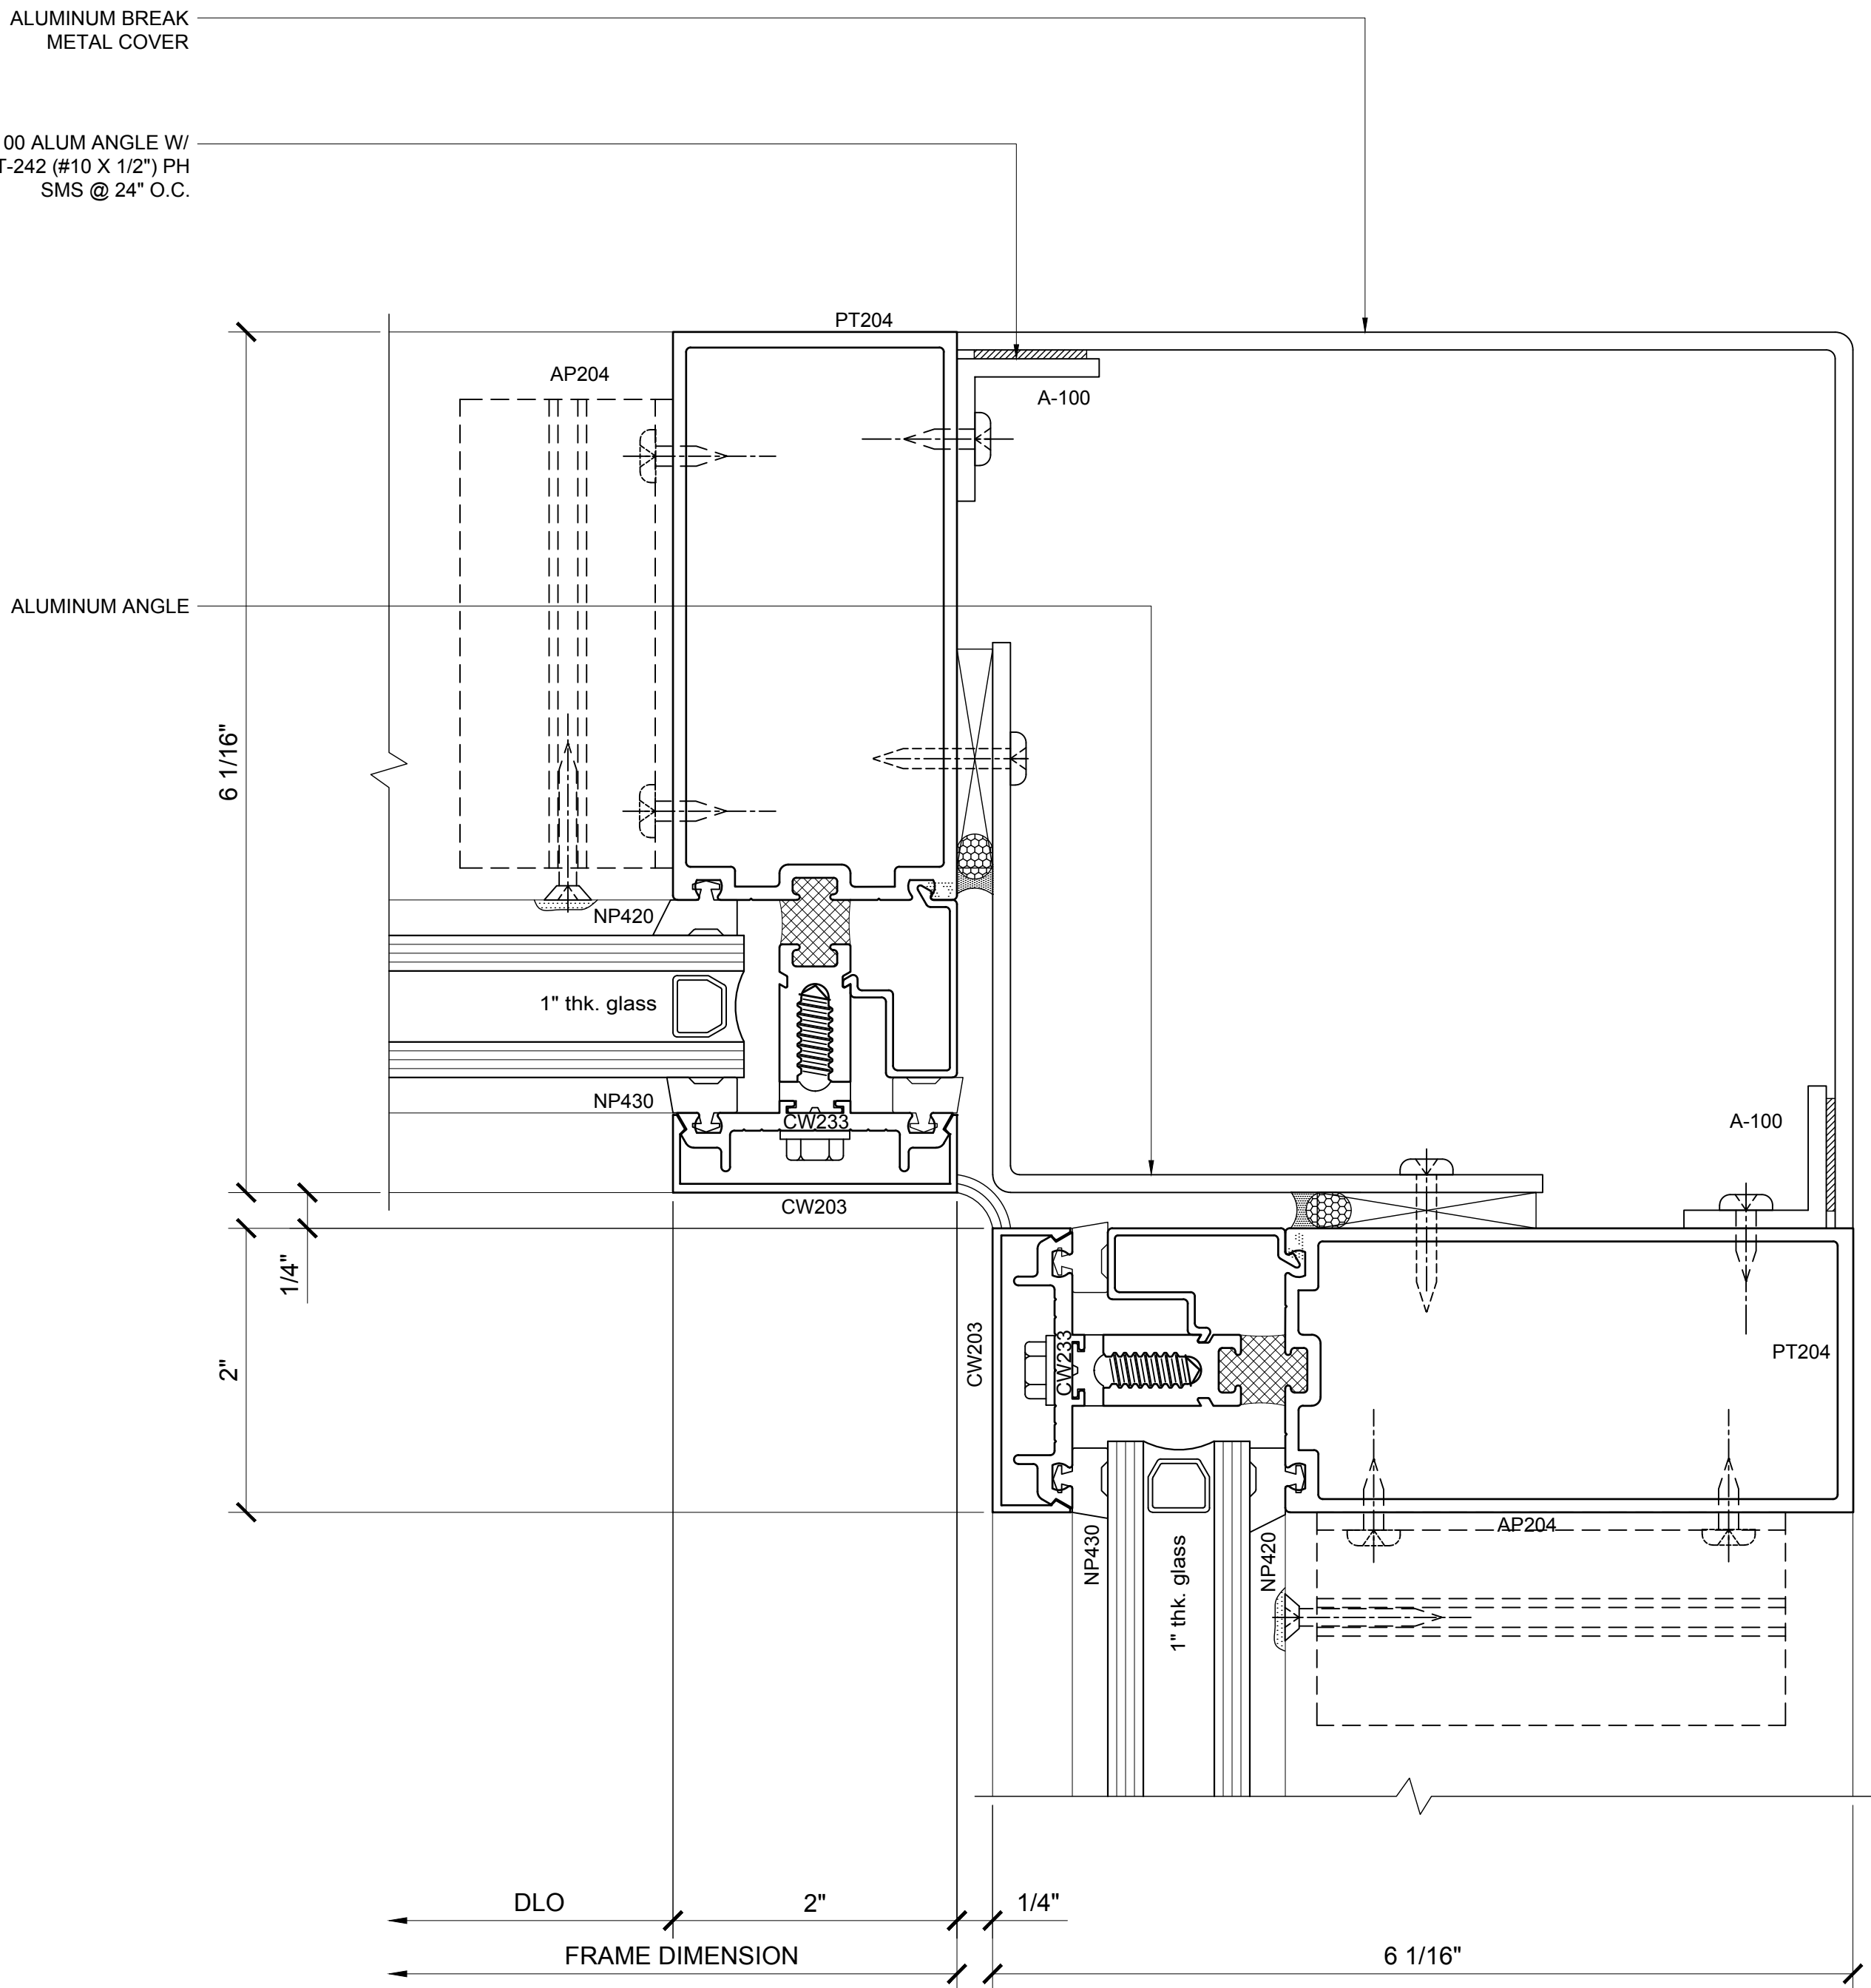


7 SECTION DETAIL @ CORNER
1'-0"=1'-0"

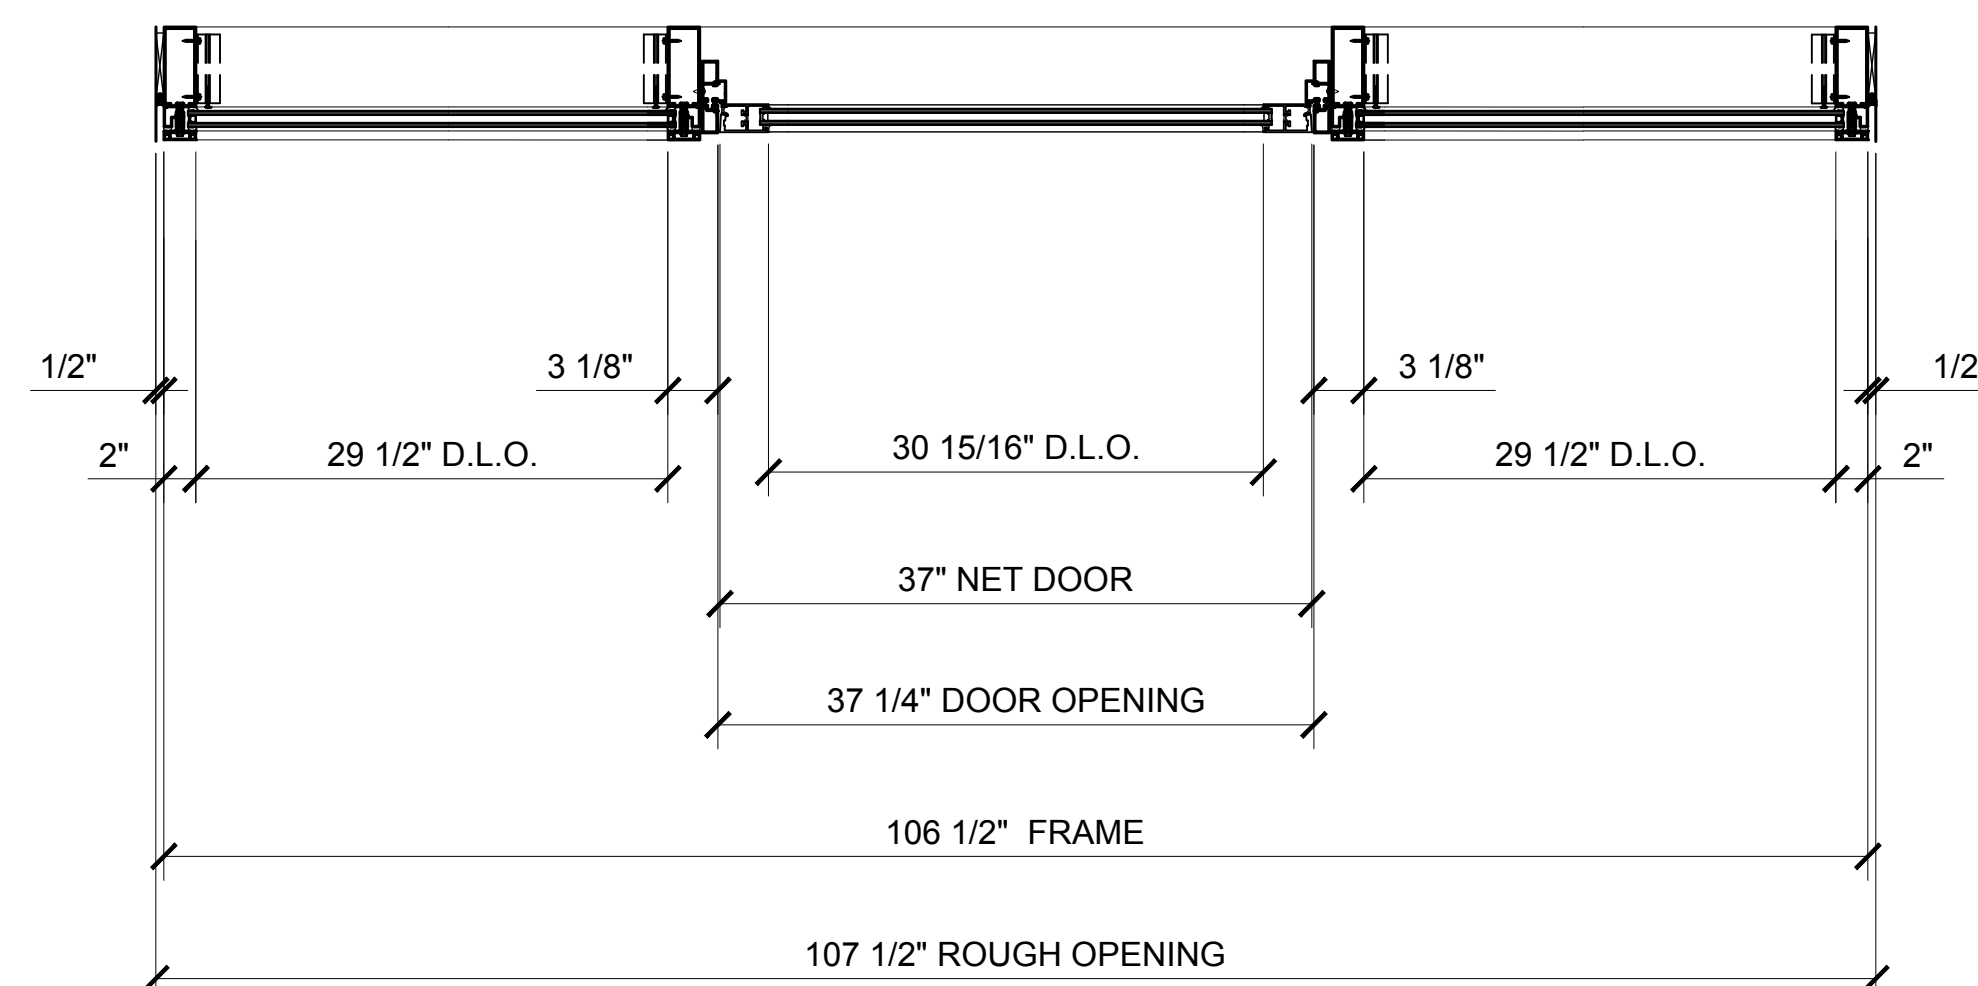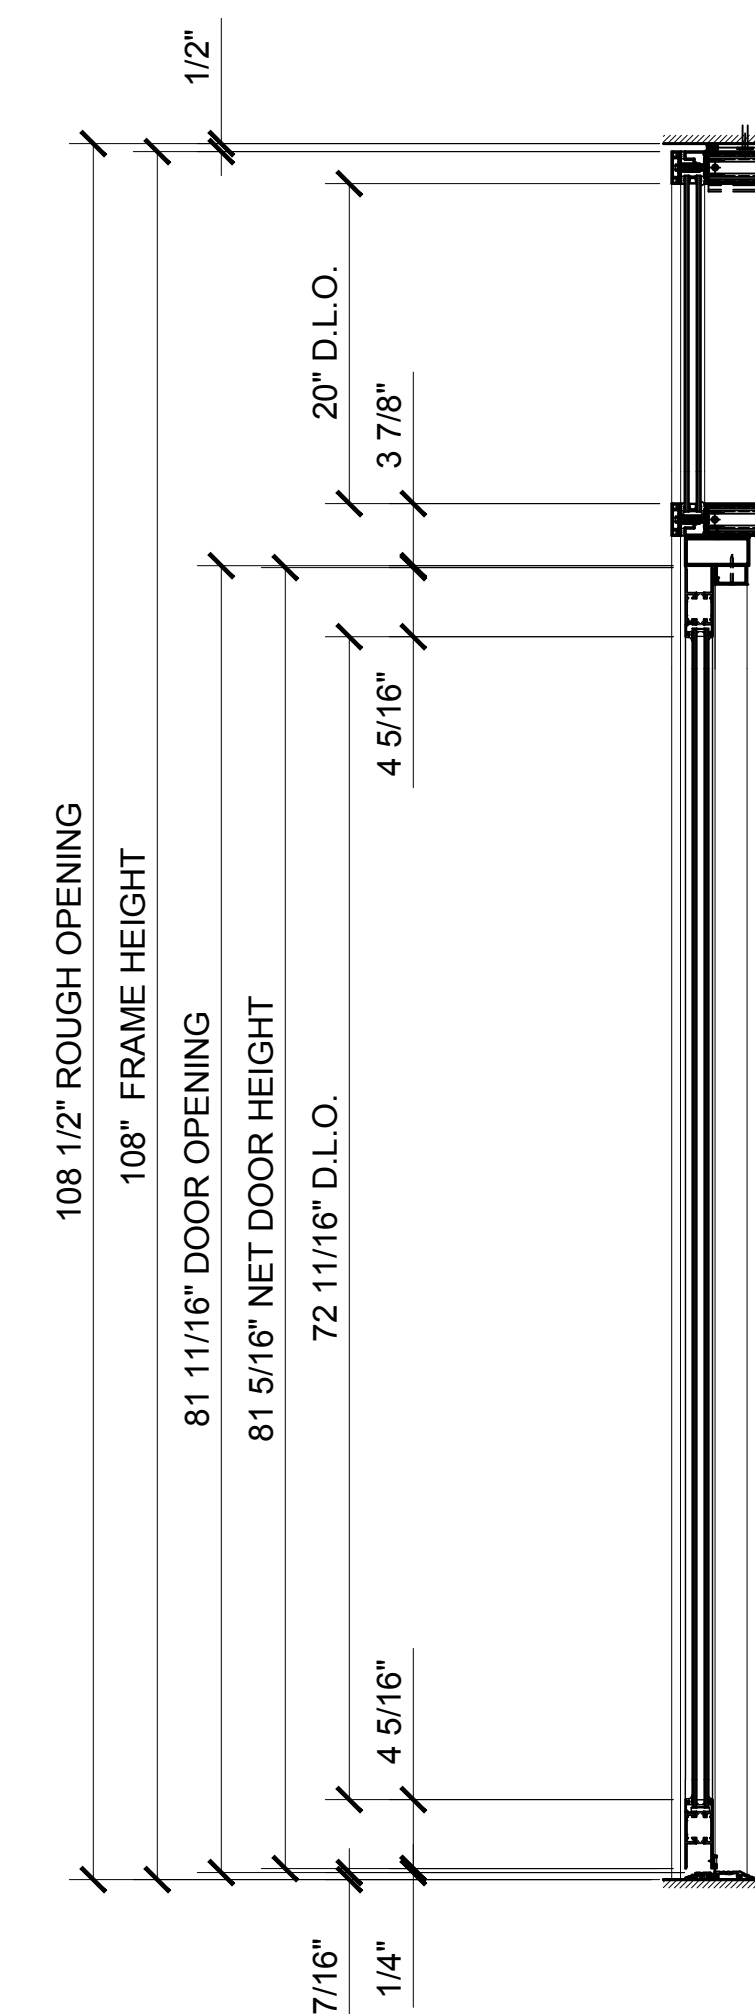


1"=1'-0"

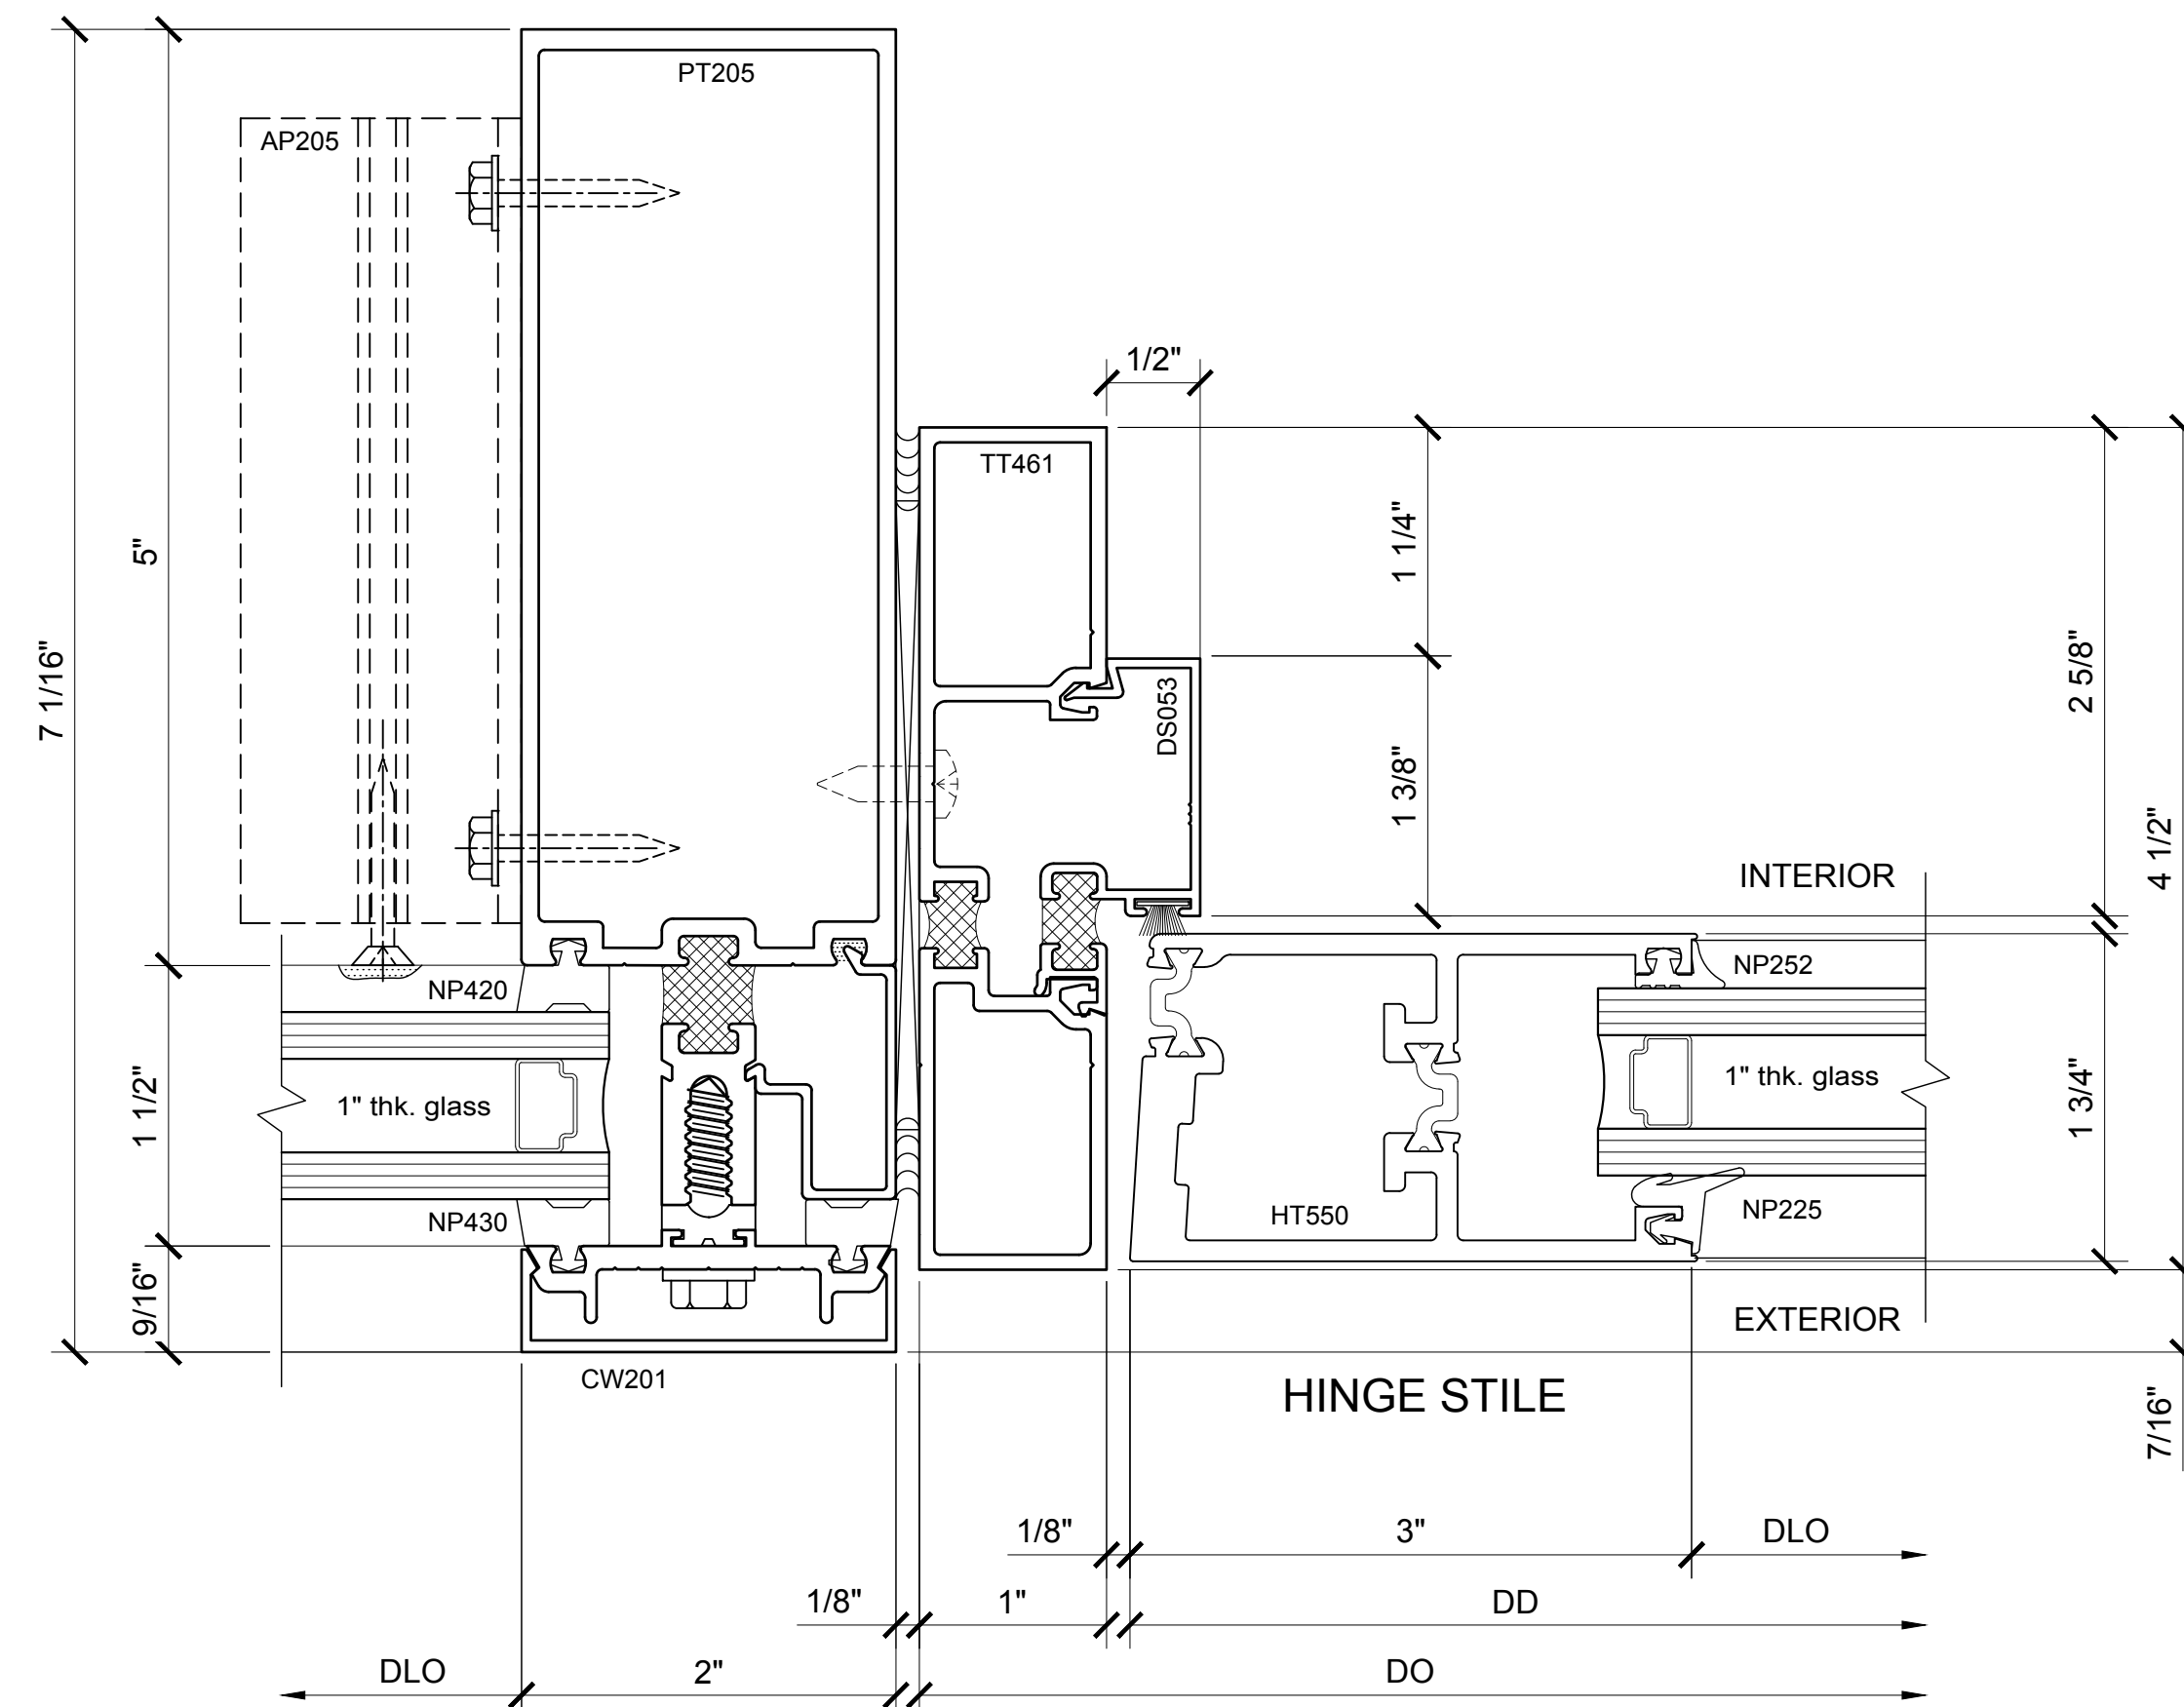

① SECTION DETAIL @ DOOR JAMB
WITH 250-T THERMAL DOOR
1'-0"=1'-0"

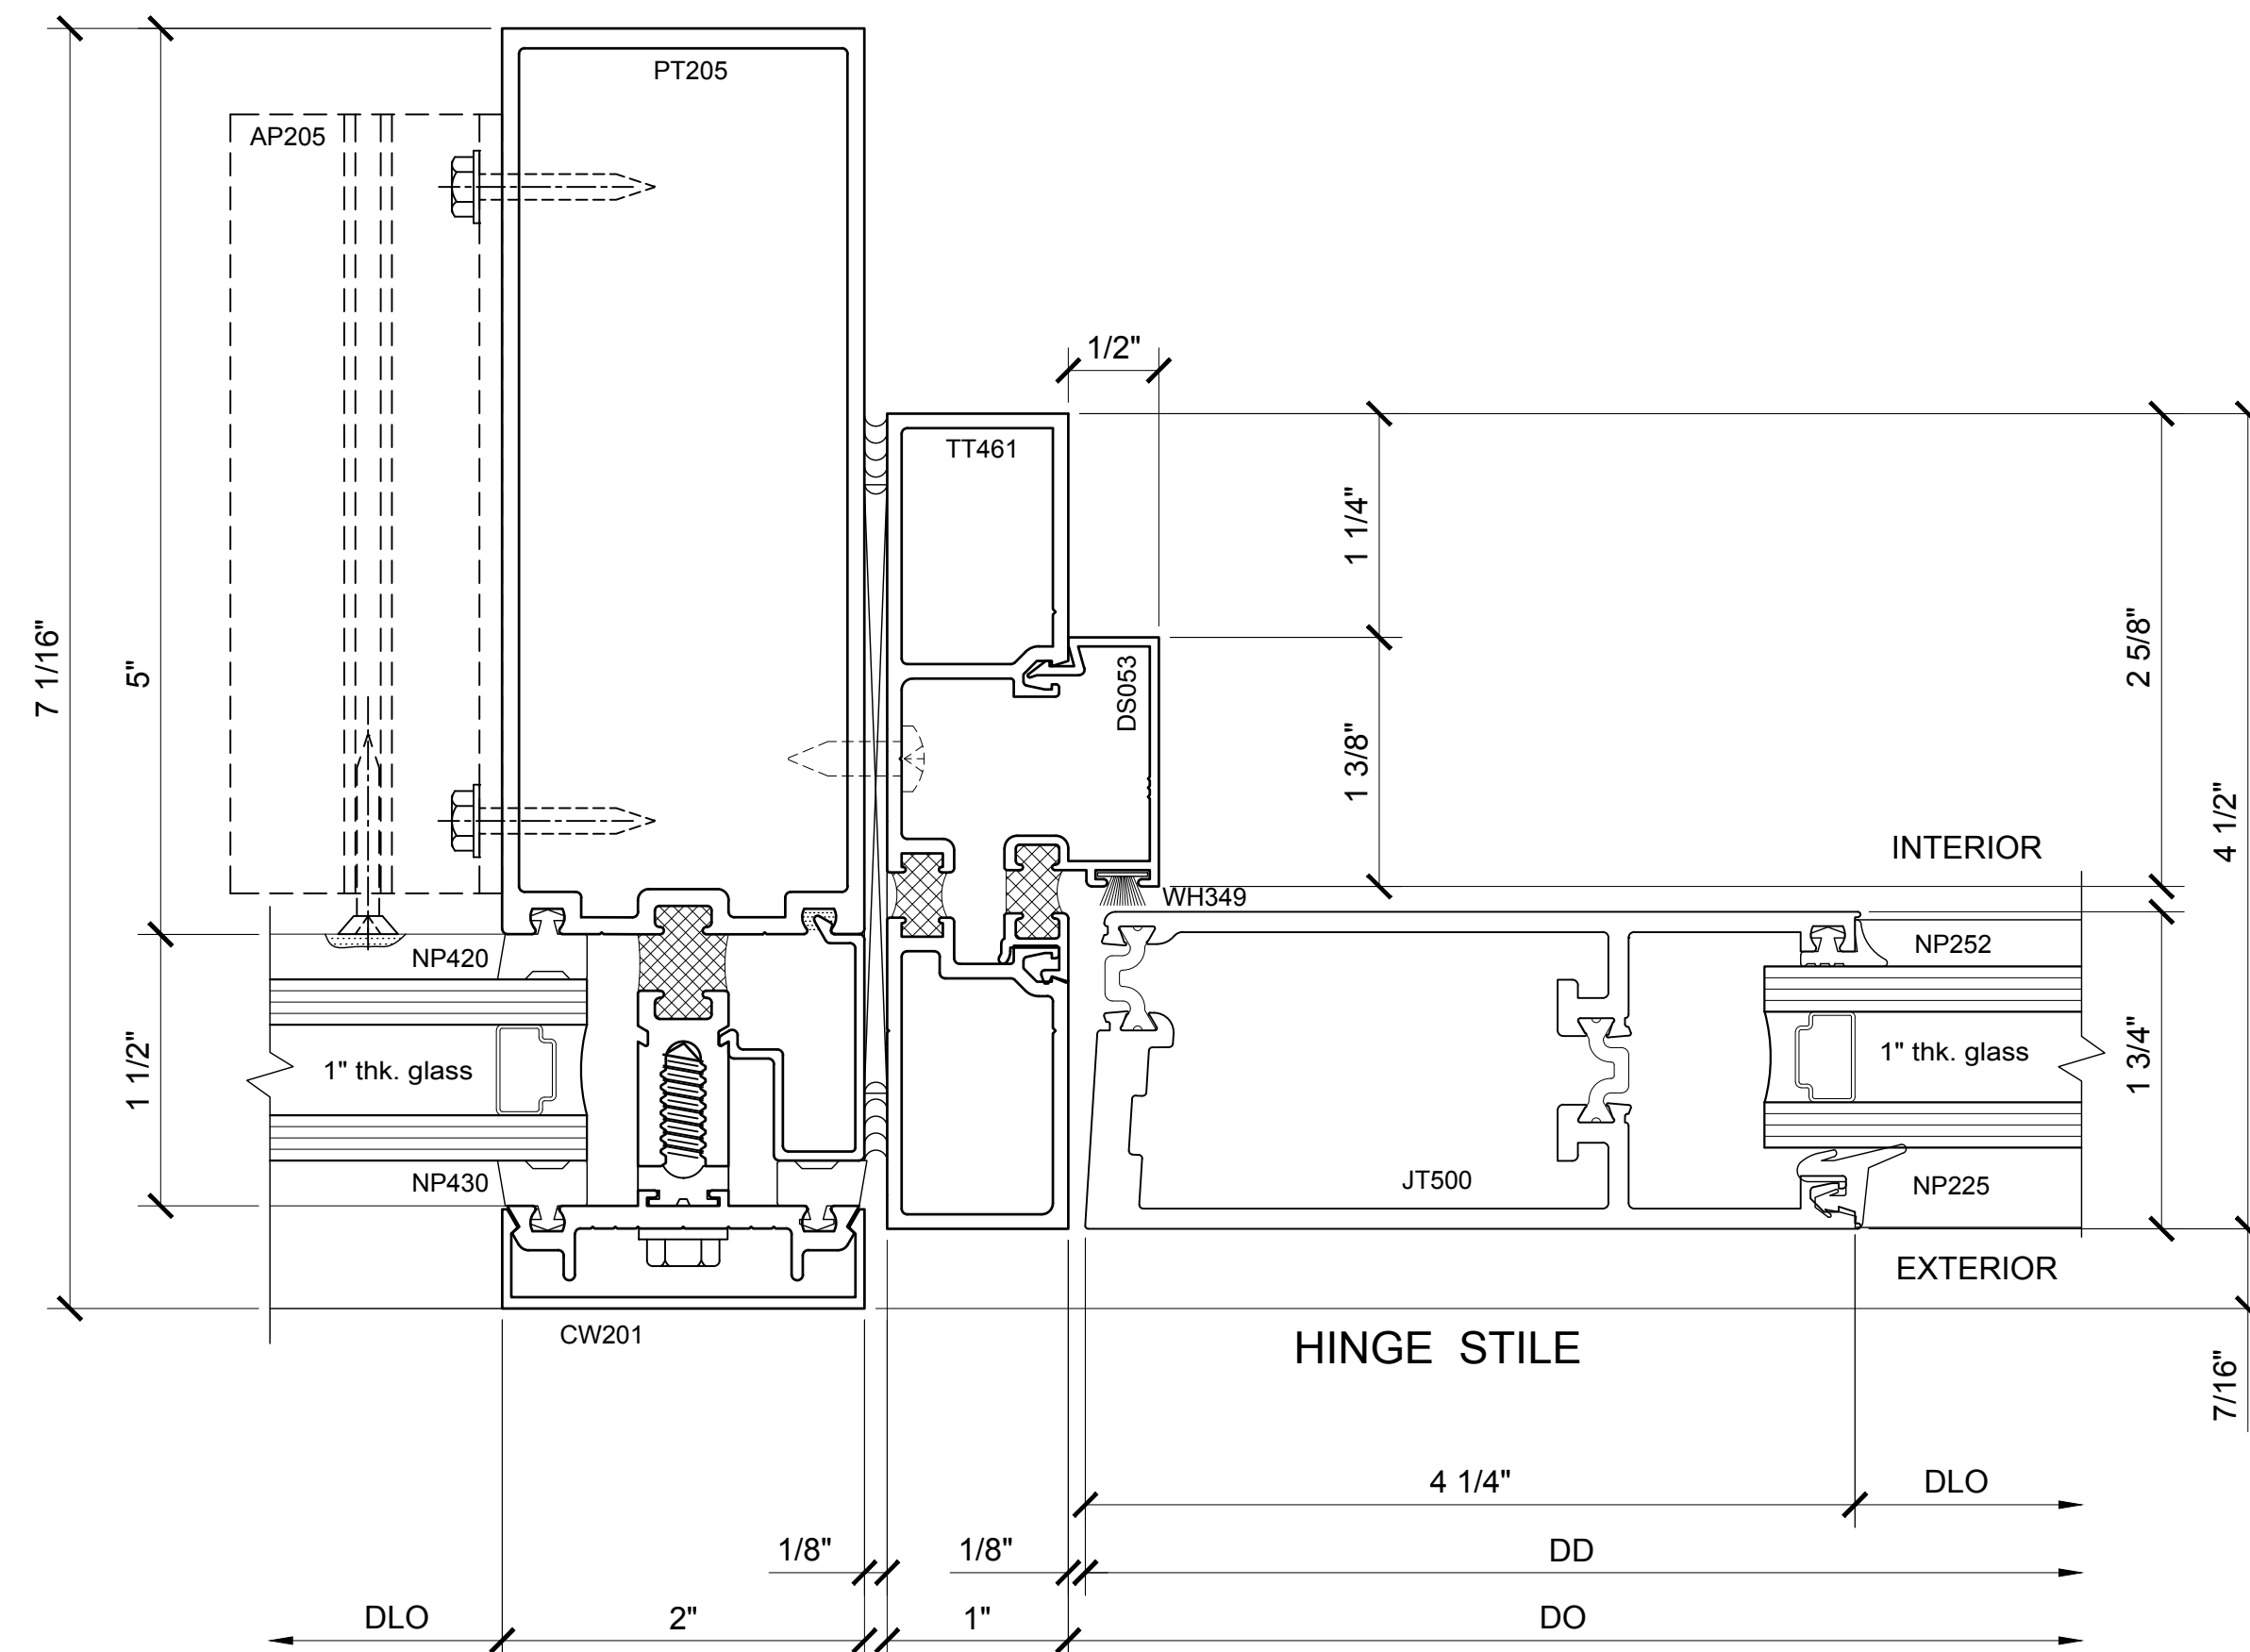

② SECTION DETAIL @ DOOR JAMB
WITH 400-T THERMAL DOOR
1'-0"=1'-0"

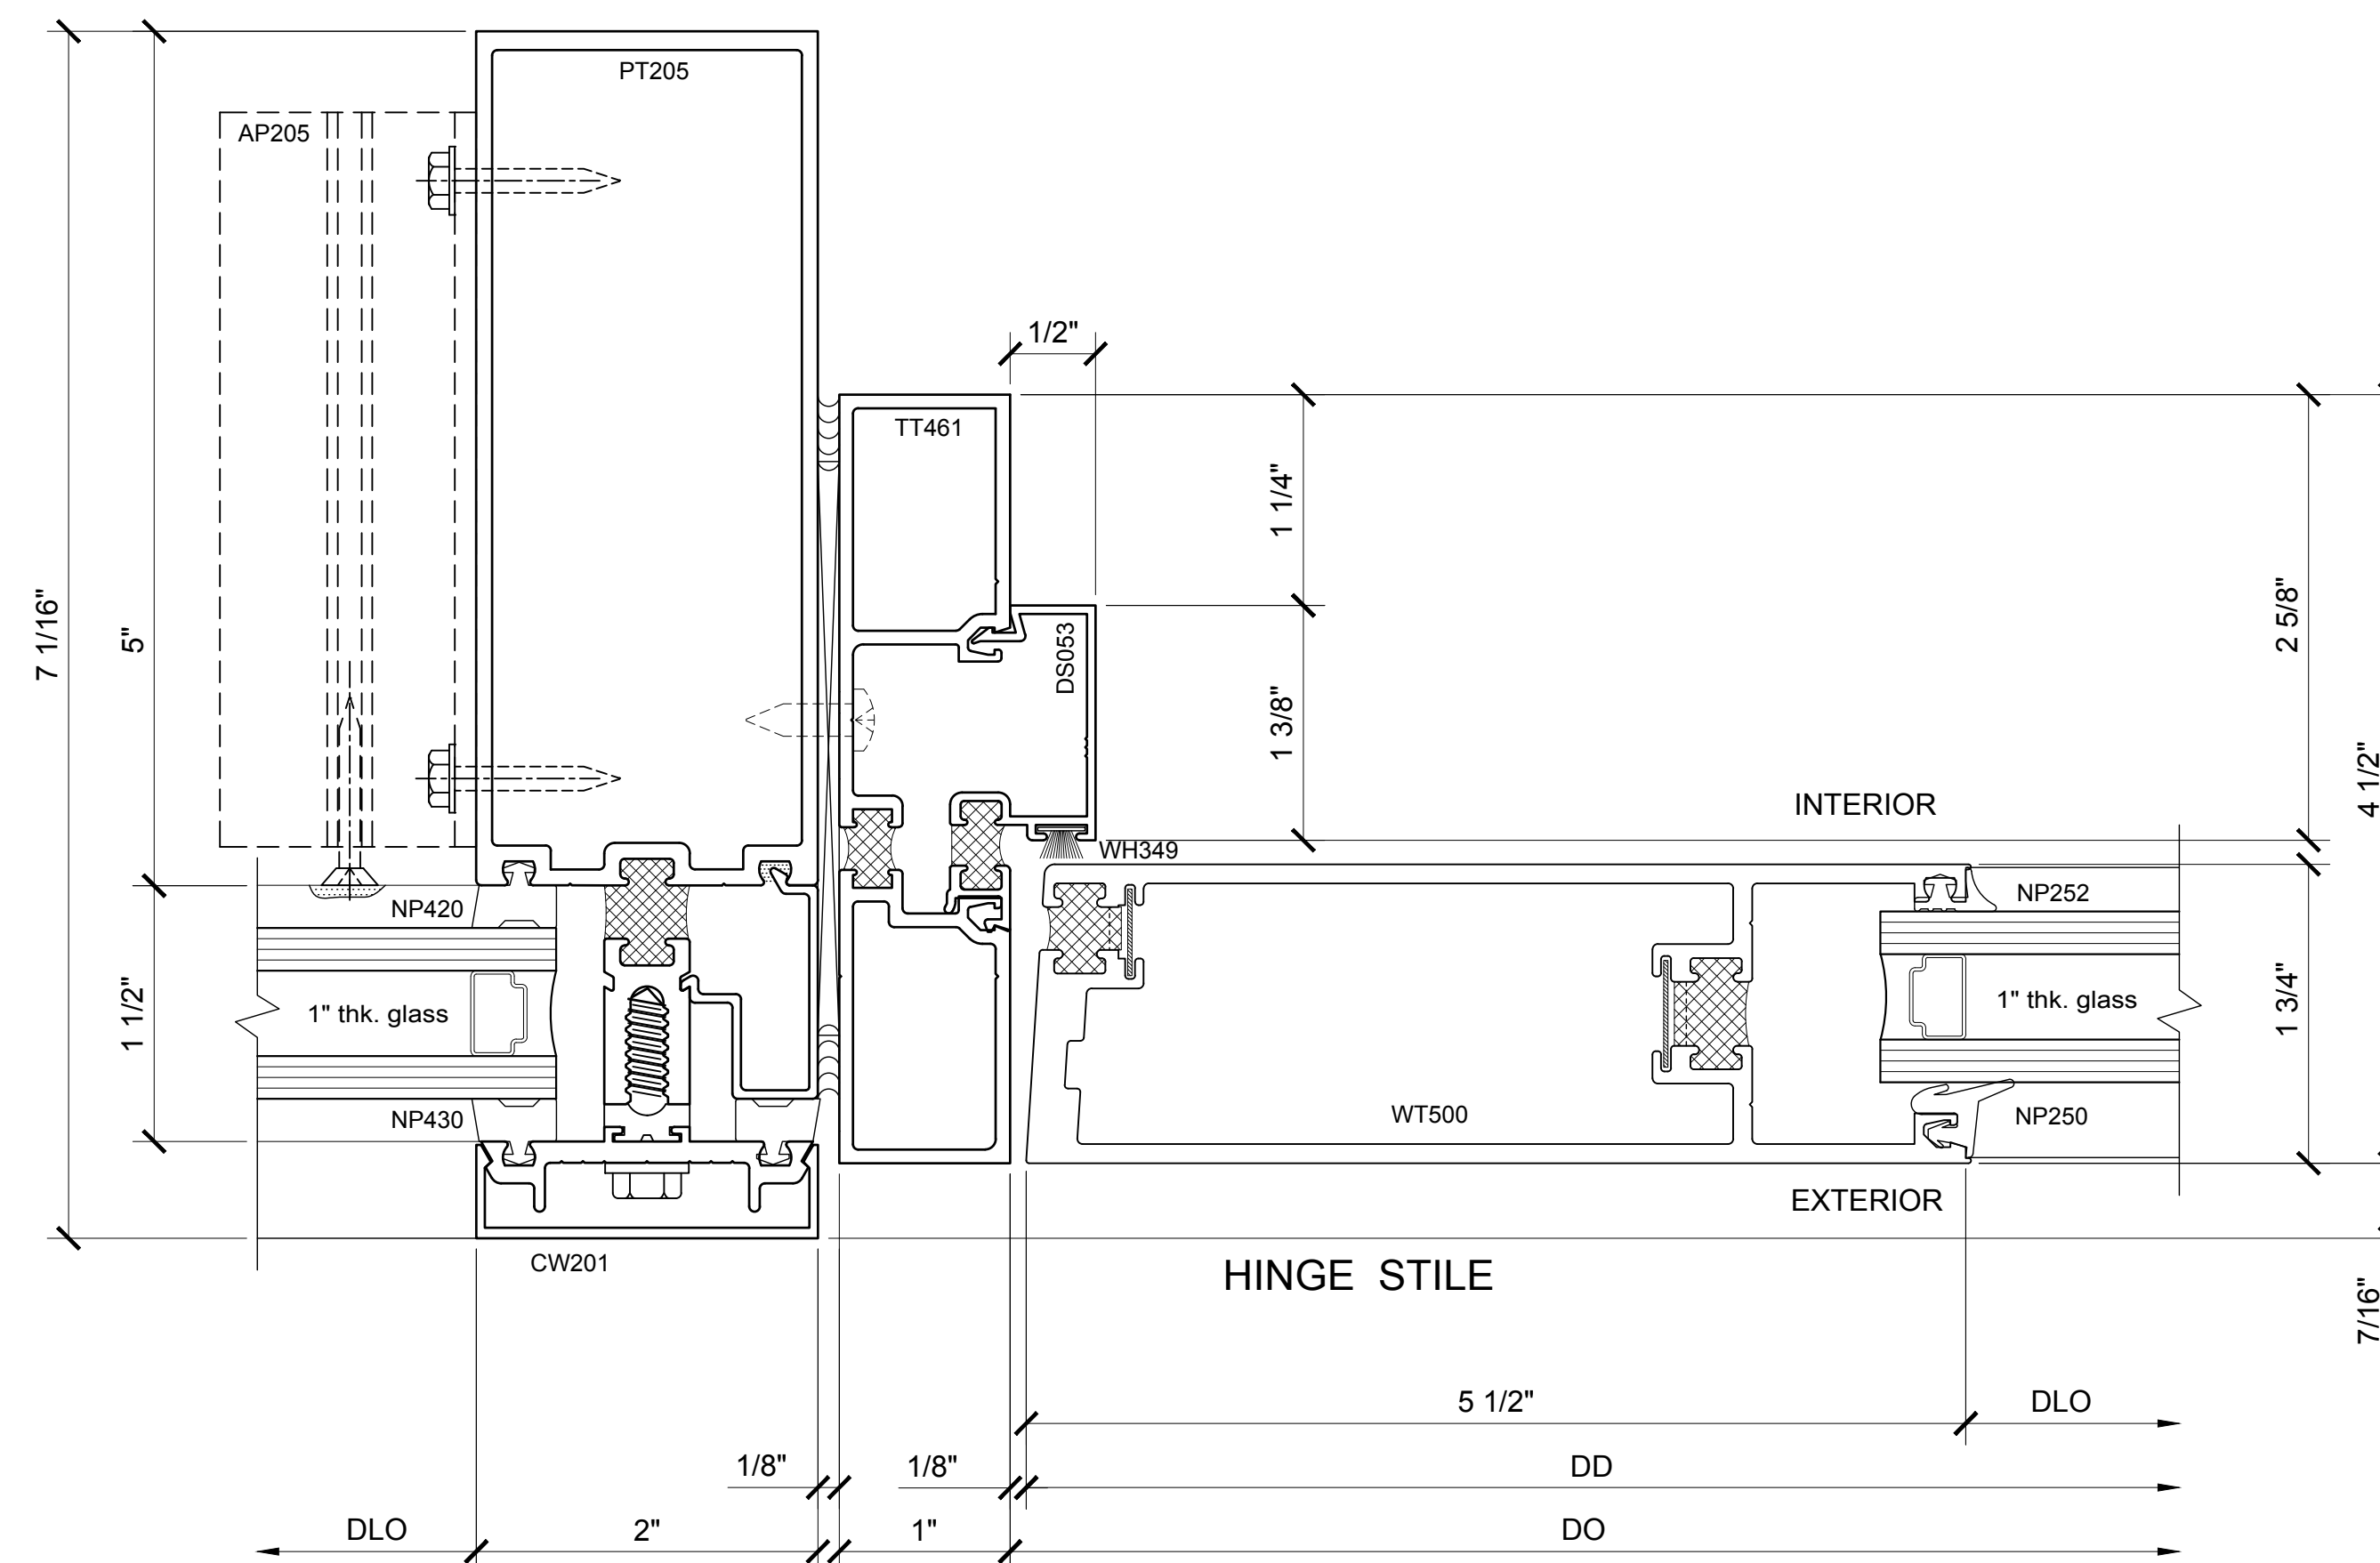

③ SECTION DETAIL @ DOOR JAMB
WITH 550-T THERMAL DOOR
1'-0"=1'-0"

Revisions By:




Discription:
CRL U.S. ALUMINUM
CURTAIN WALL
SERIES 2102 and 2202


Drawn By: BWR / RPD
Date: 12/28/16
Scale: AS NOTED
File Name:
Series 2202.dwg

Sheet


7.02

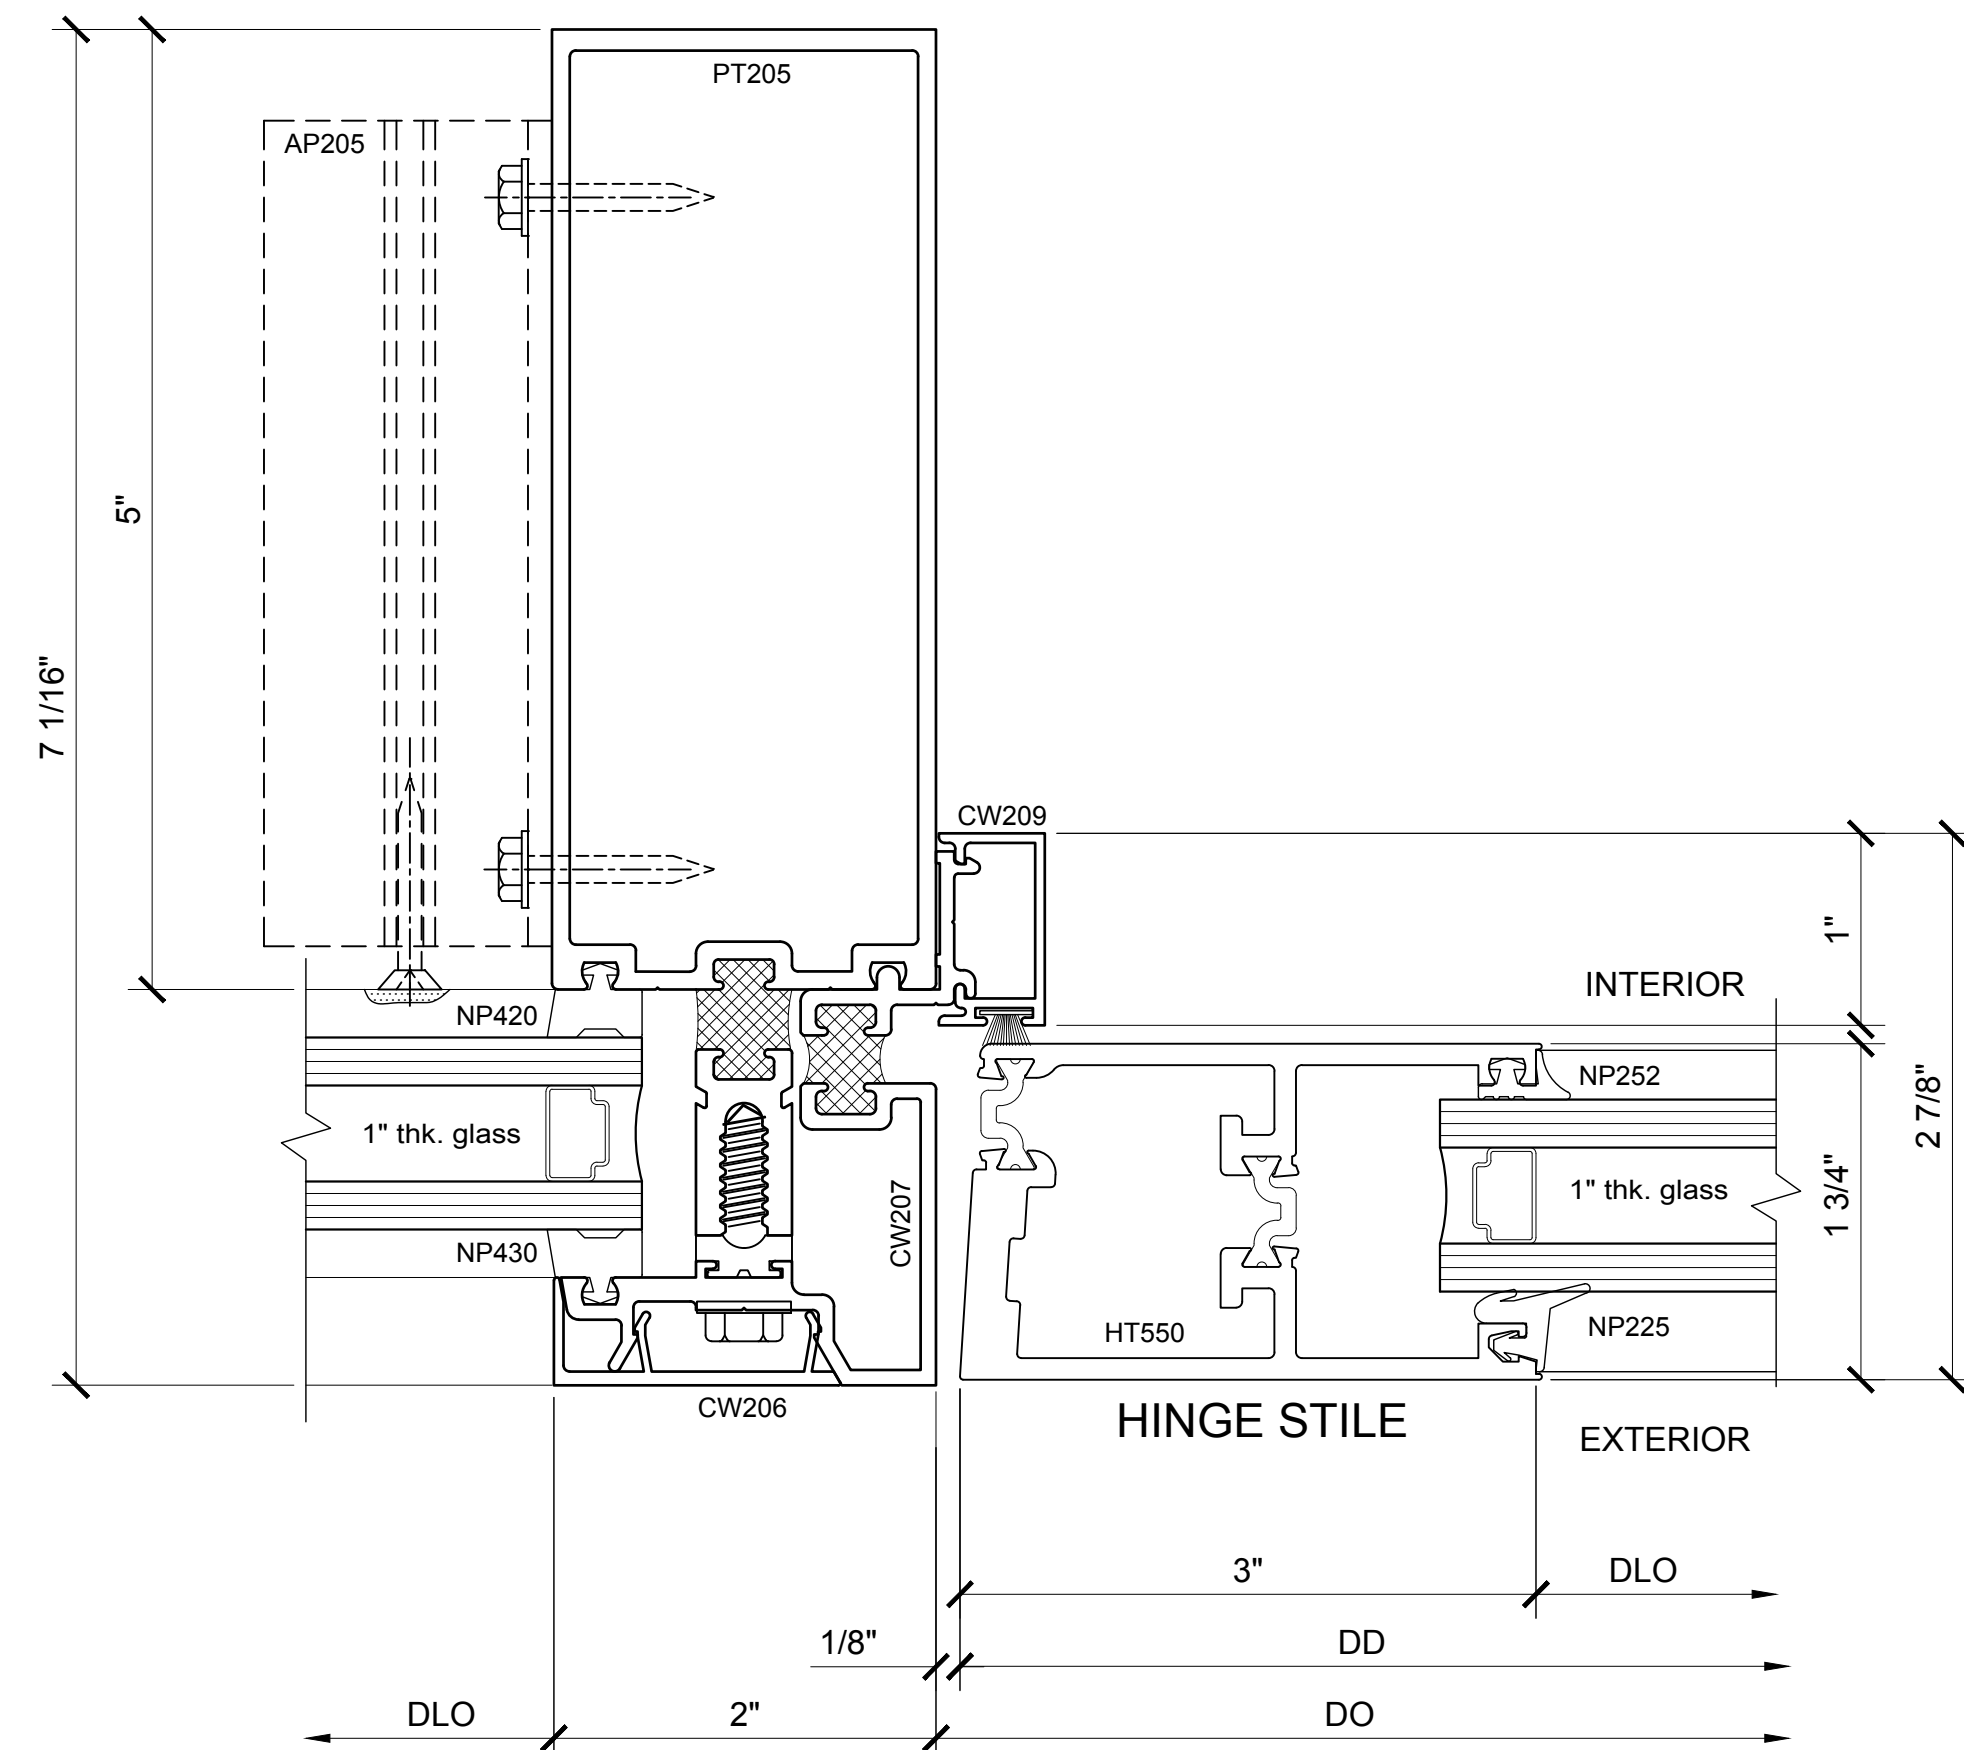

④ SECTION DETAIL @ DOOR JAMB
WITH 250-T THERMAL DOOR 1'-0"=1'-0"

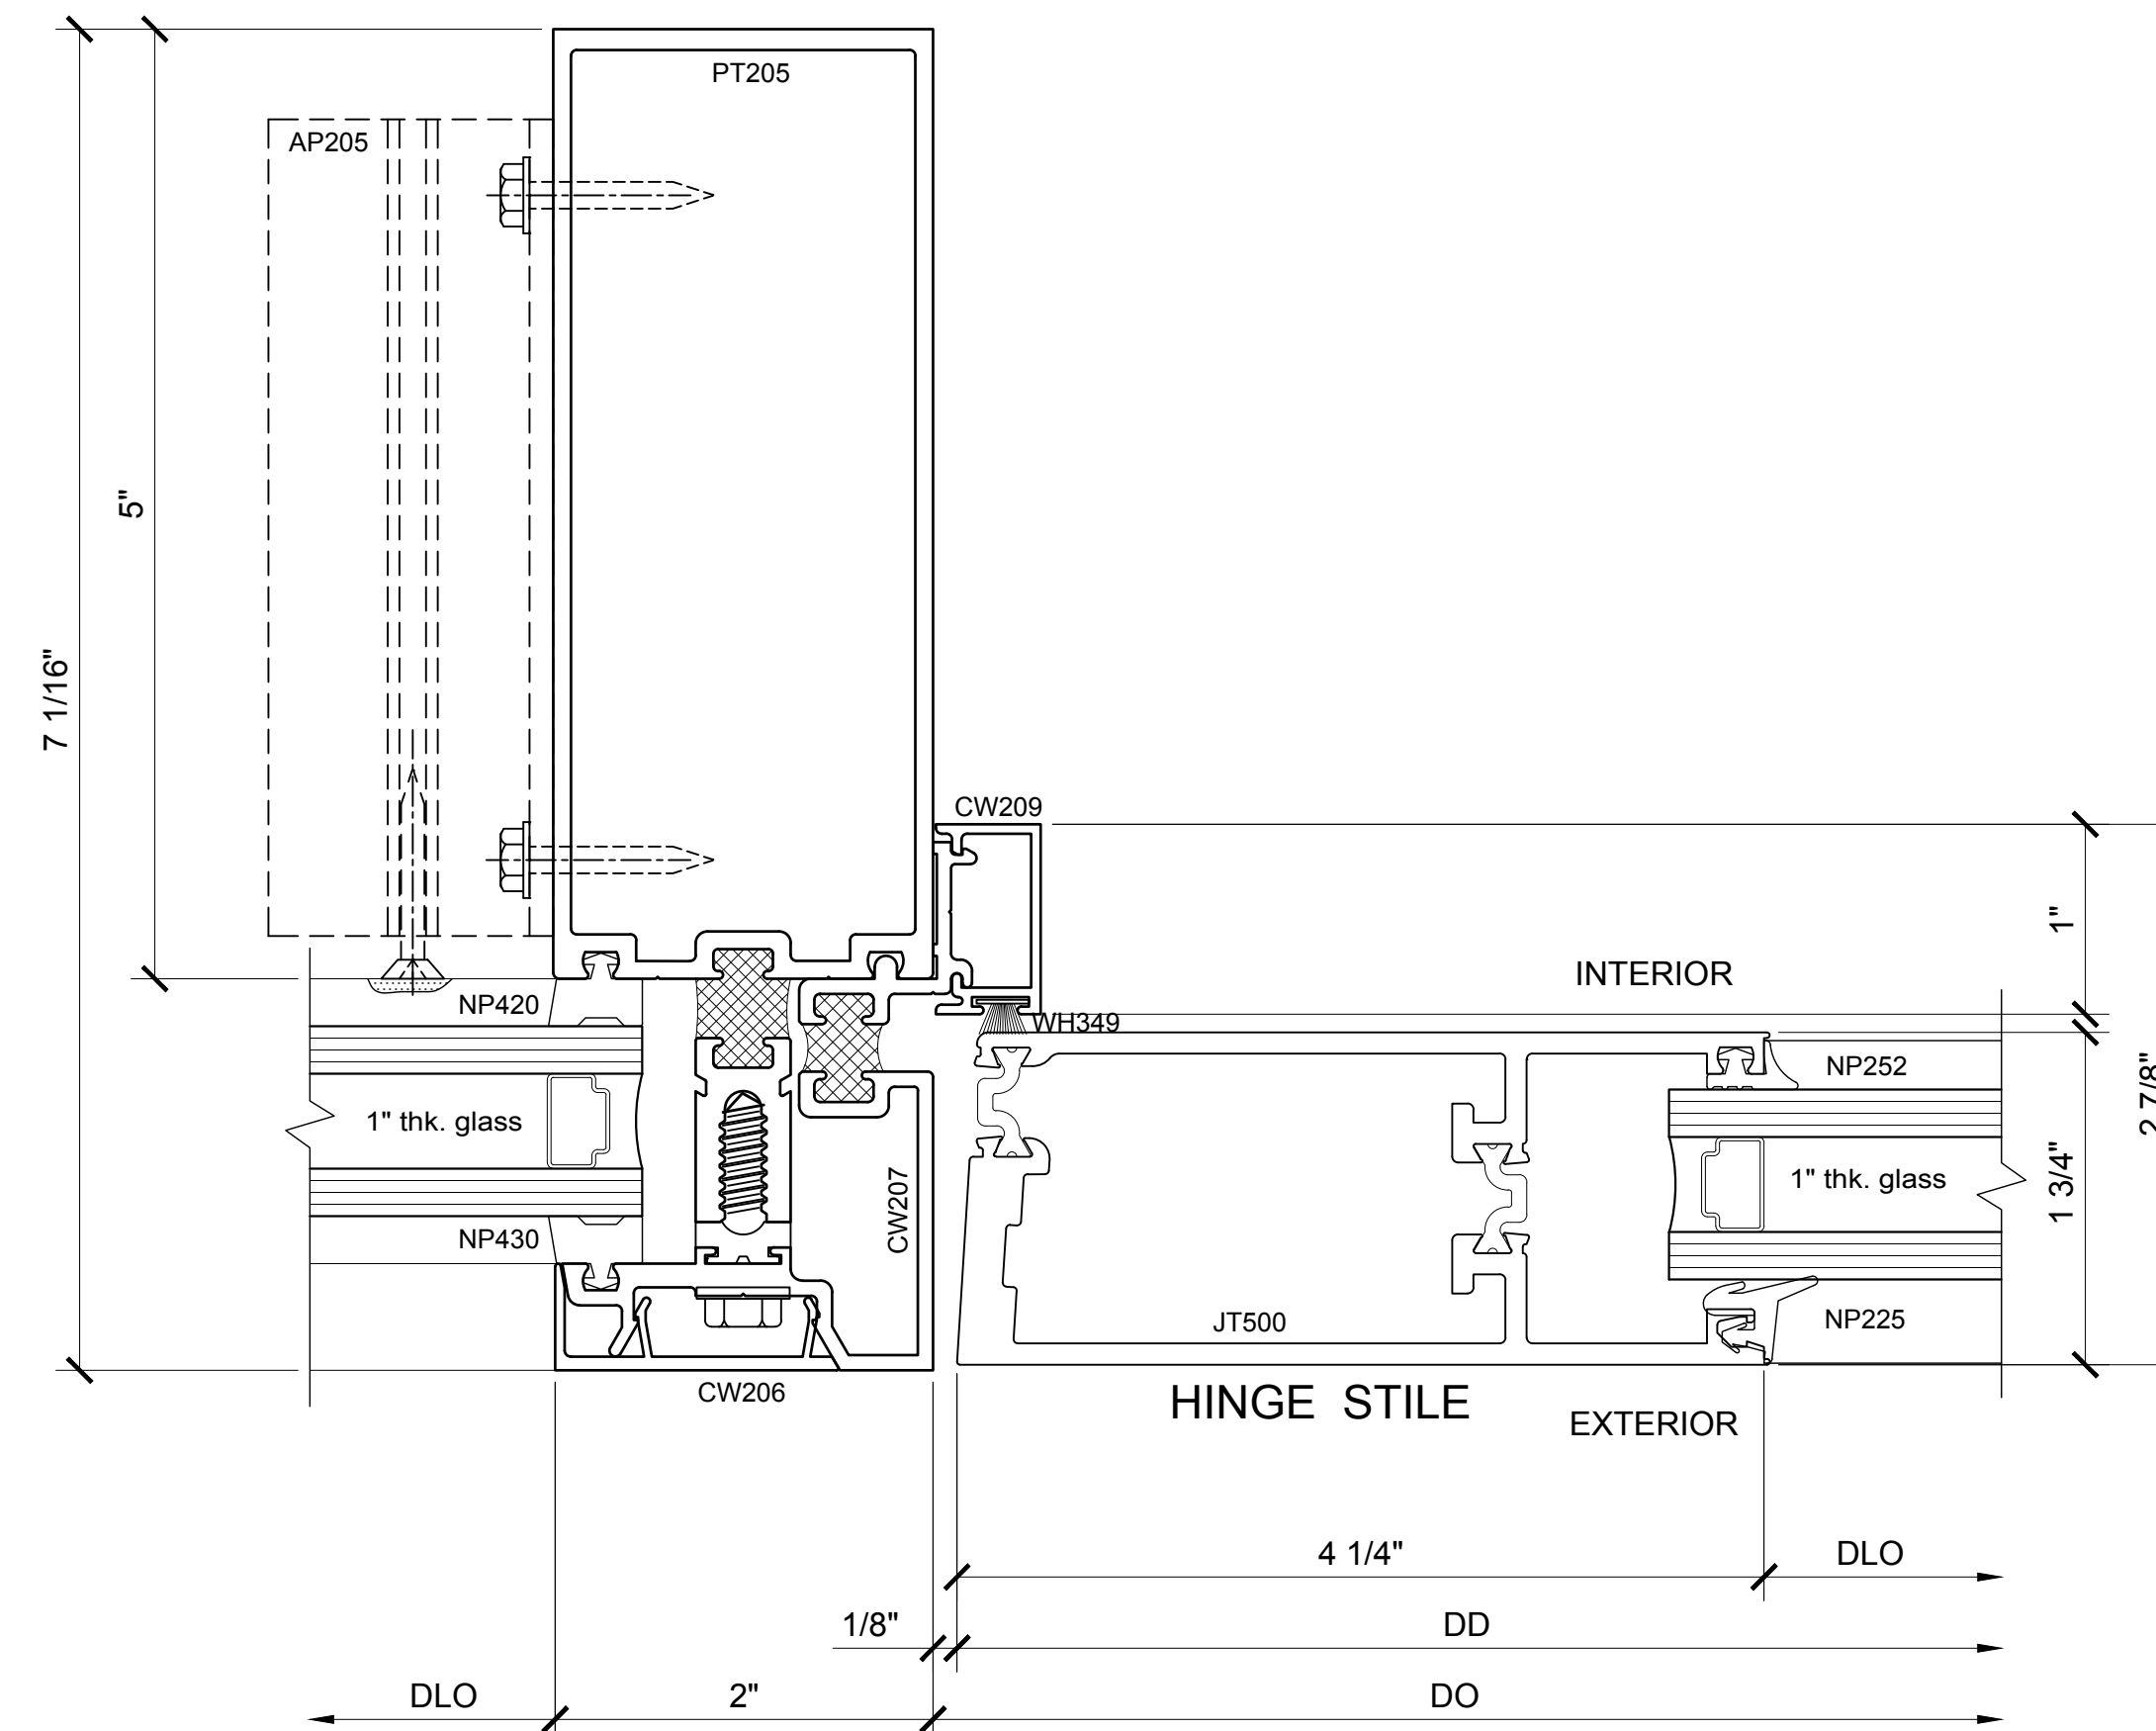

⑤ SECTION DETAIL @ DOOR JAMB
WITH 400-T THERMAL DOOR 1'-0"=1'-0"

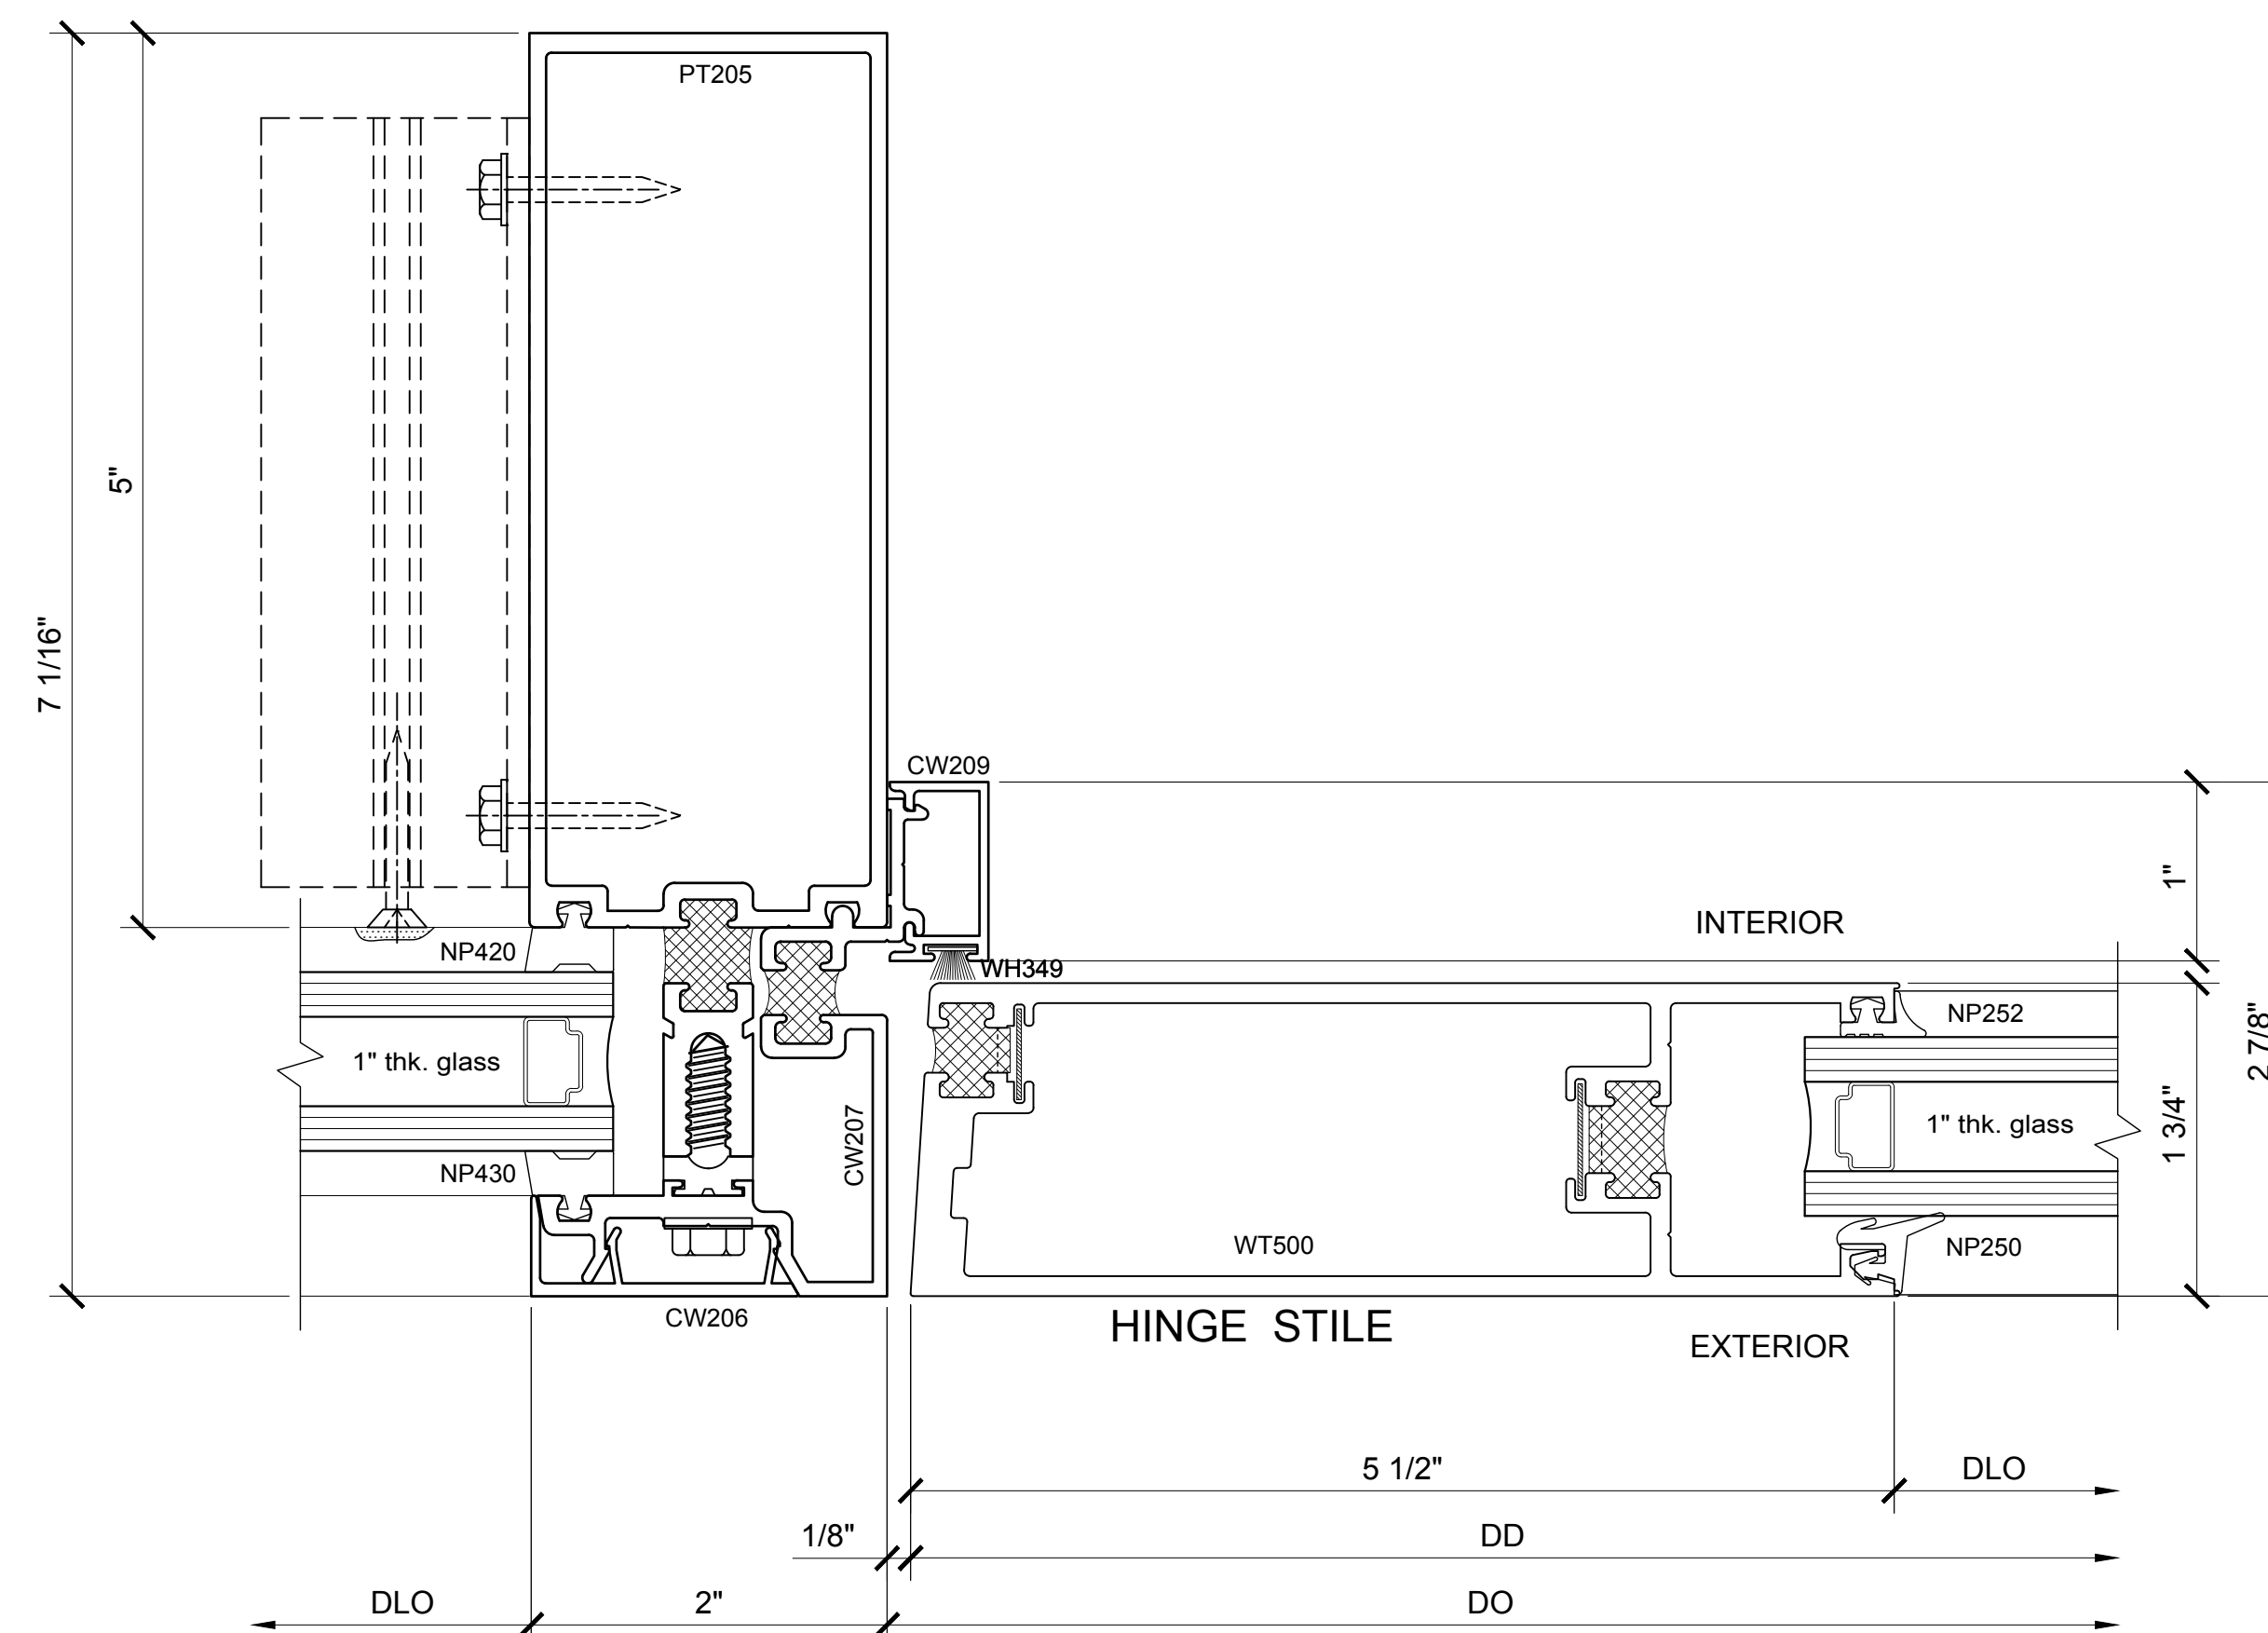

⑥ SECTION DETAIL @ DOOR JAMB
WITH 550-T THERMAL DOOR 1'-0"=1'-0"

Revisions By:


CRL
U.S. ALUMINUM
C.R. LAURENCE CO. ARCHITECTURAL PRODUCTS
2503 E. Verrill Avenue, Los Angeles, CA 90058-1897
PH (800) 421-6144 FX 800-587-7301 www.crlaurence.com

Discription:
CRL U.S. ALUMINUM
CURTAIN WALL
SERIES 2102 and 2202


Drawn By: BWR / RPD
Date: 12/28/16
Scale: AS NOTED
File Name:
Series 2202.dwg

Sheet


7.03

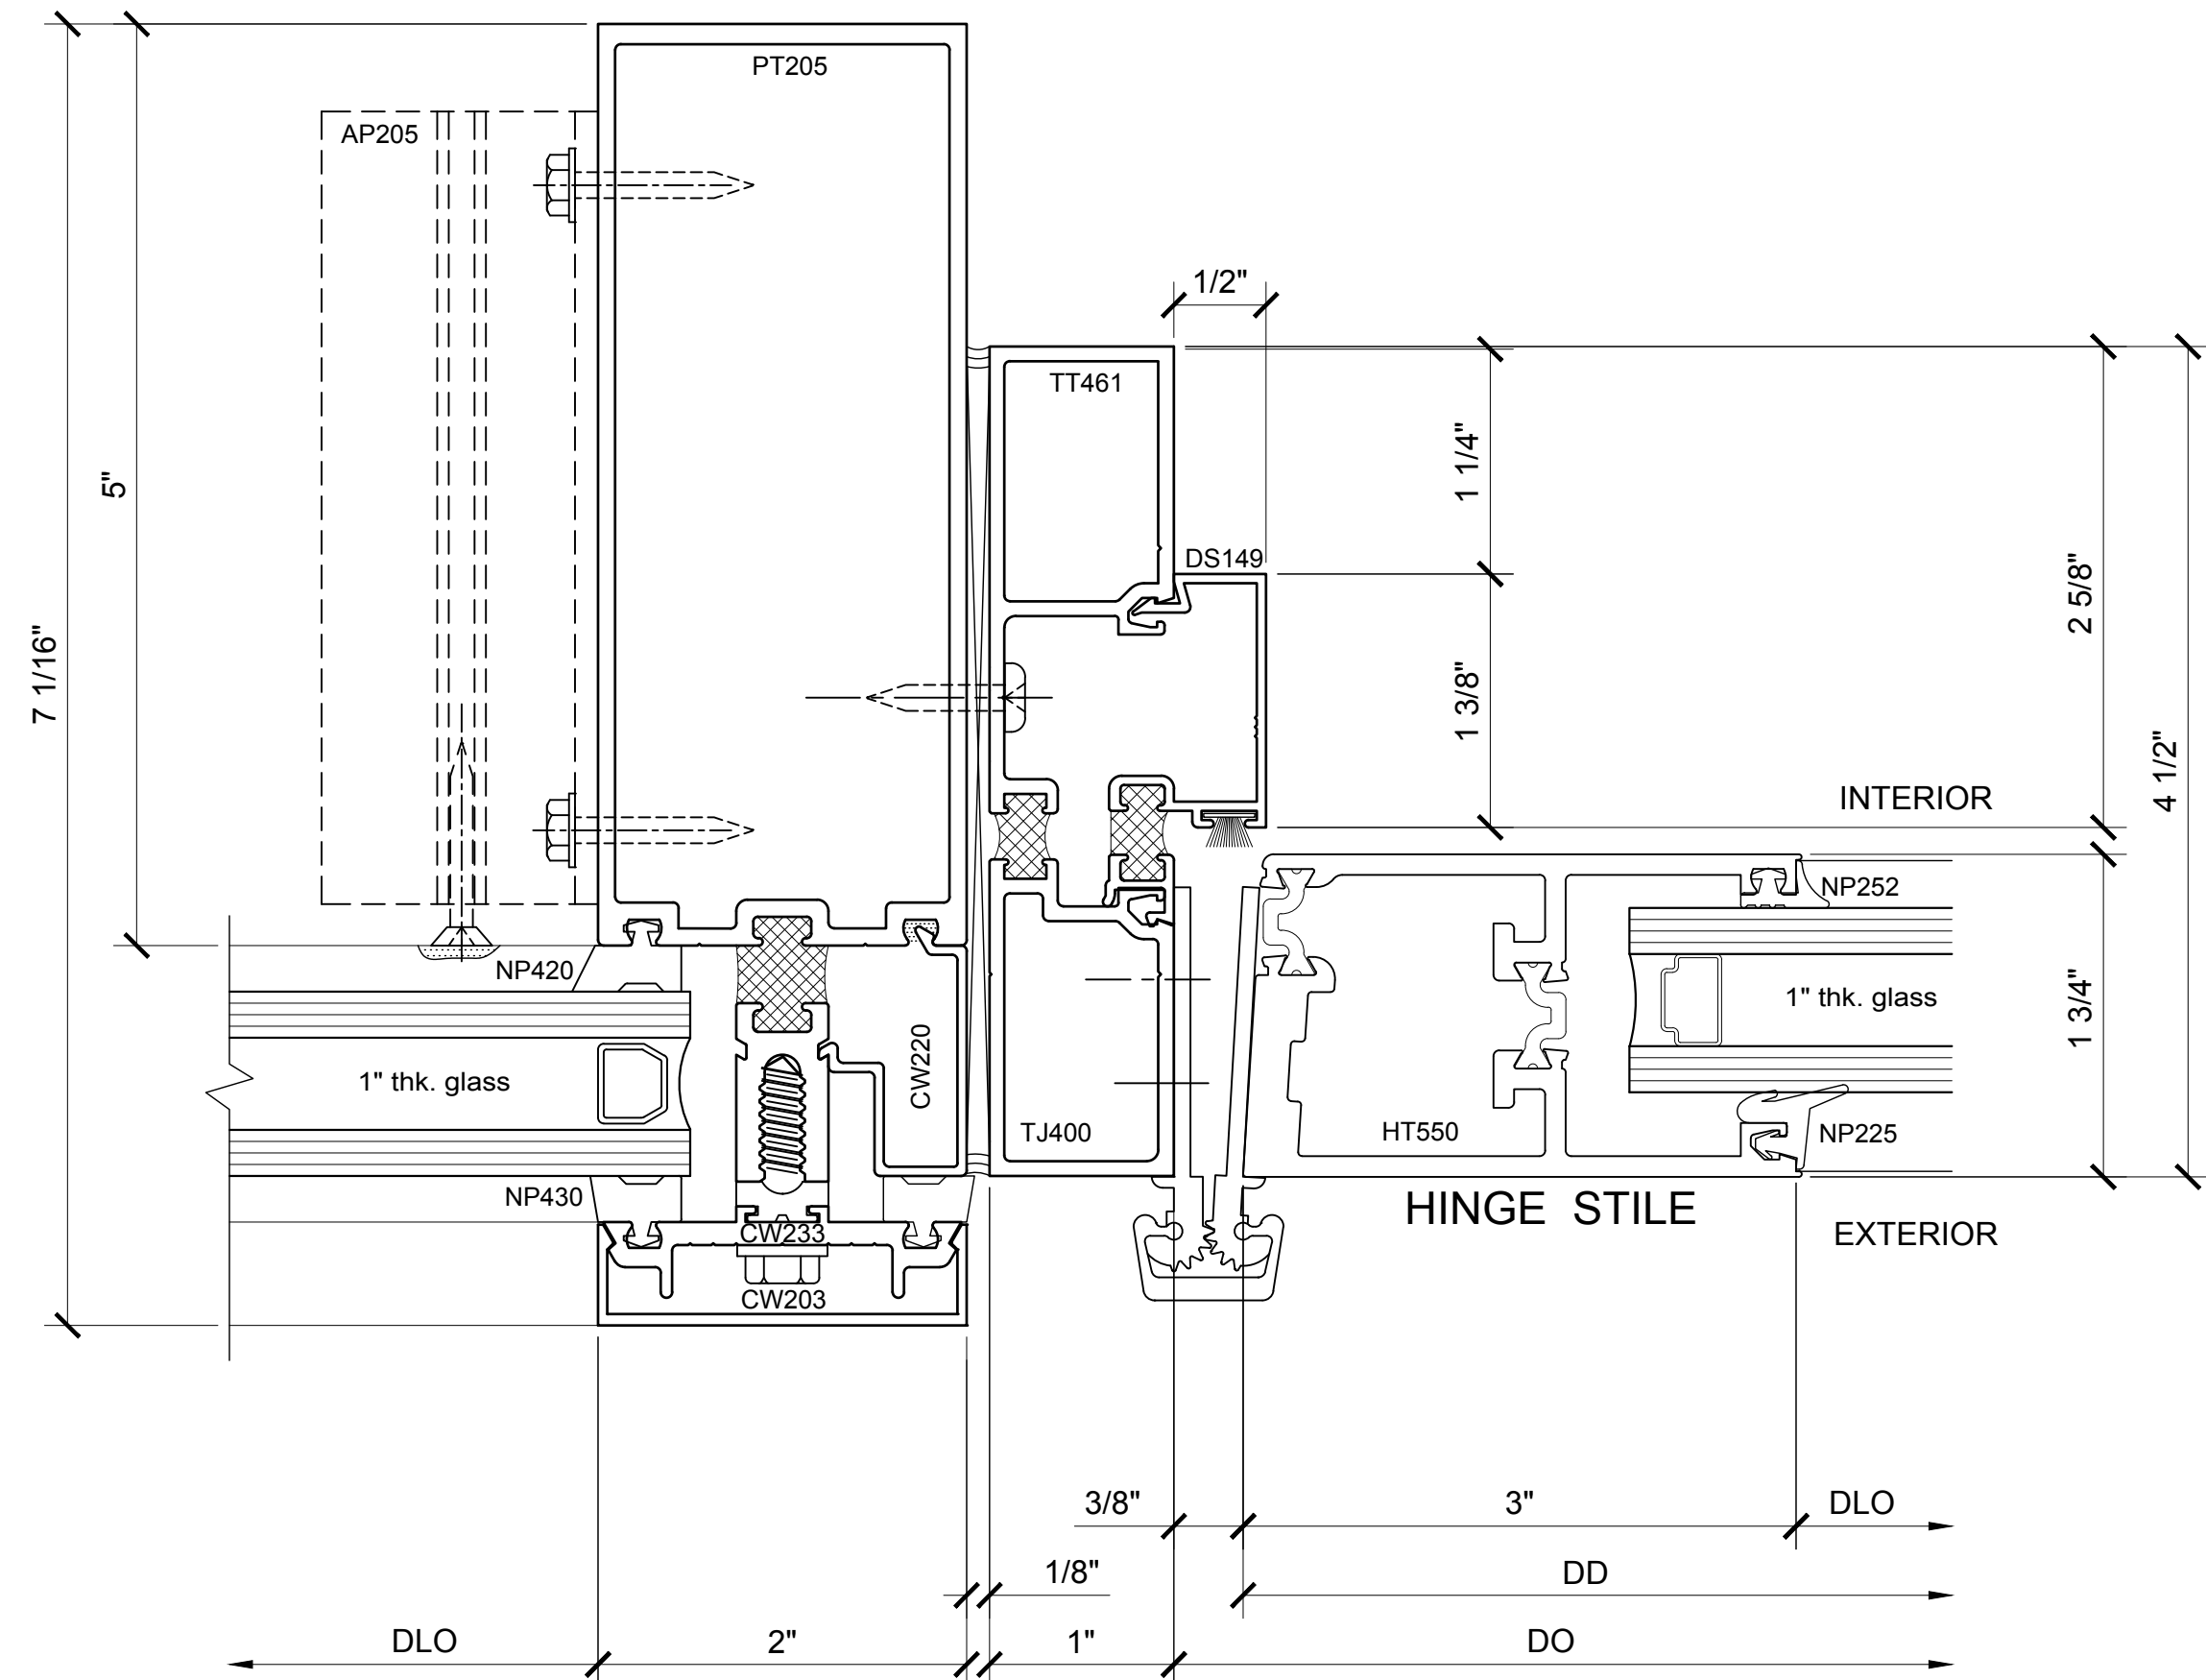

7 SECTION DETAIL @ DOOR JAMB CONTINUOUS HINGE
WITH 250-T THERMAL DOOR 1'-0"=1'-0"

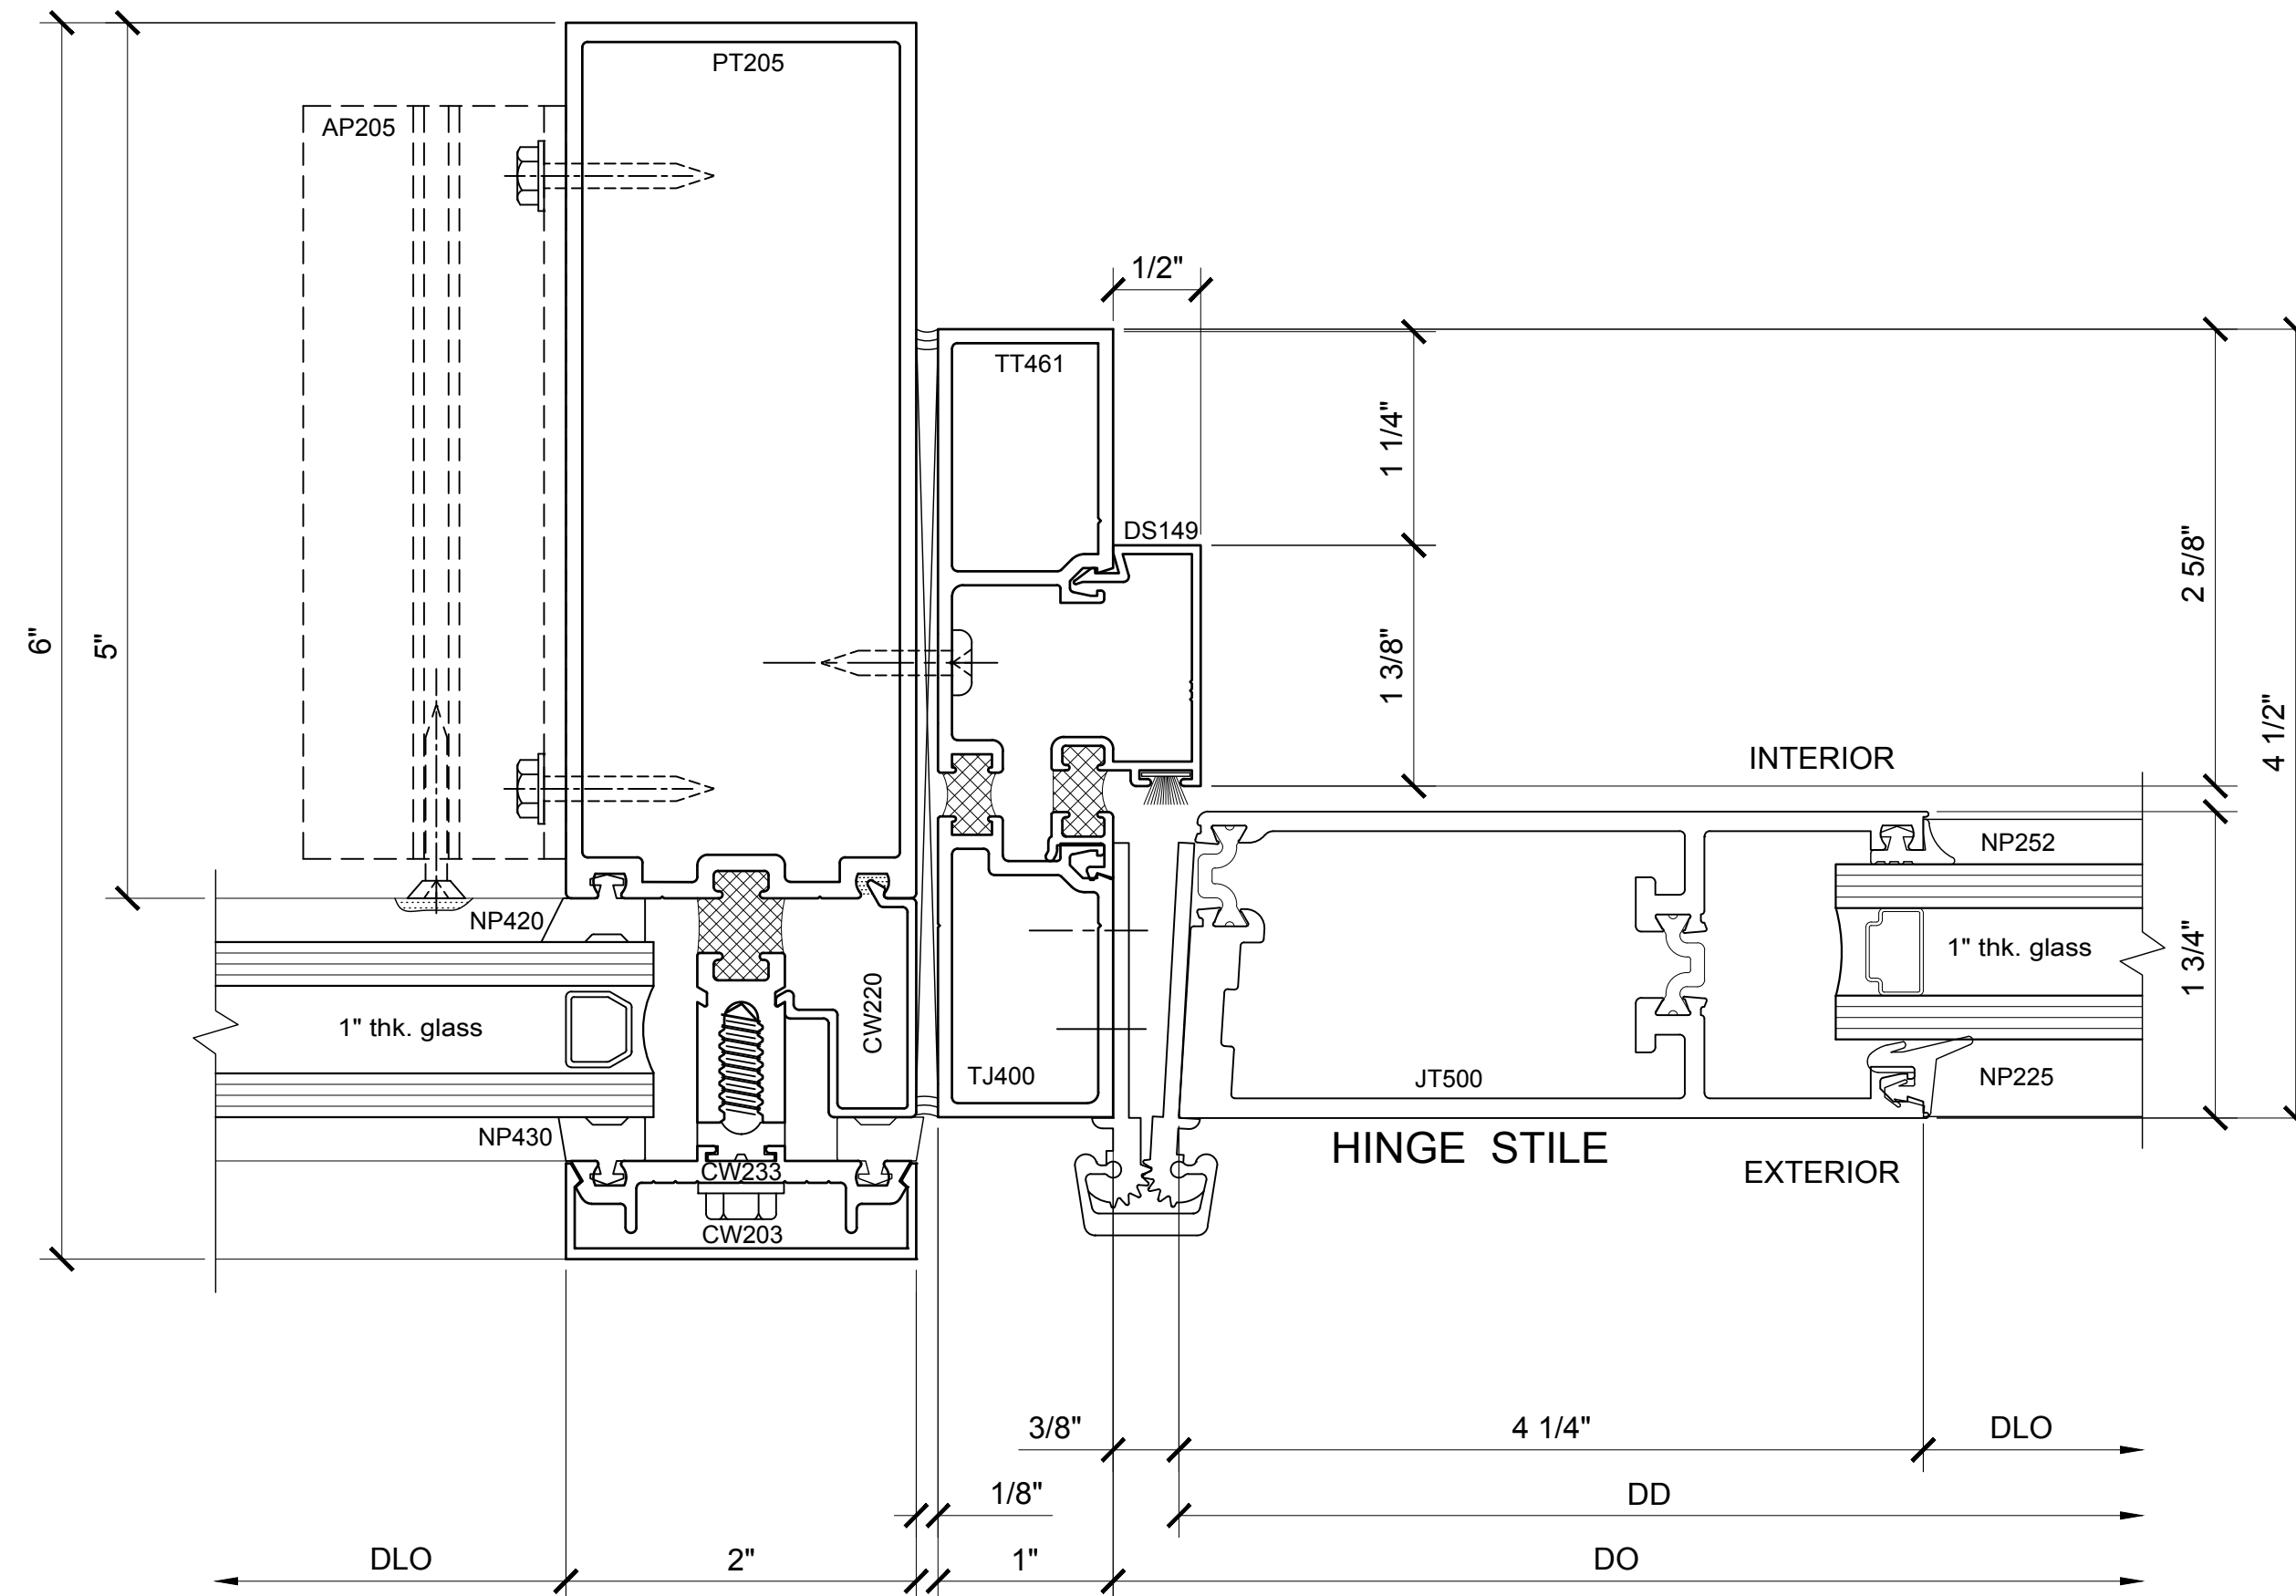

8 SECTION DETAIL @ DOOR JAMB CONTINUOUS HINGE
WITH 400-T THERMAL DOOR 1'-0"=1'-0"

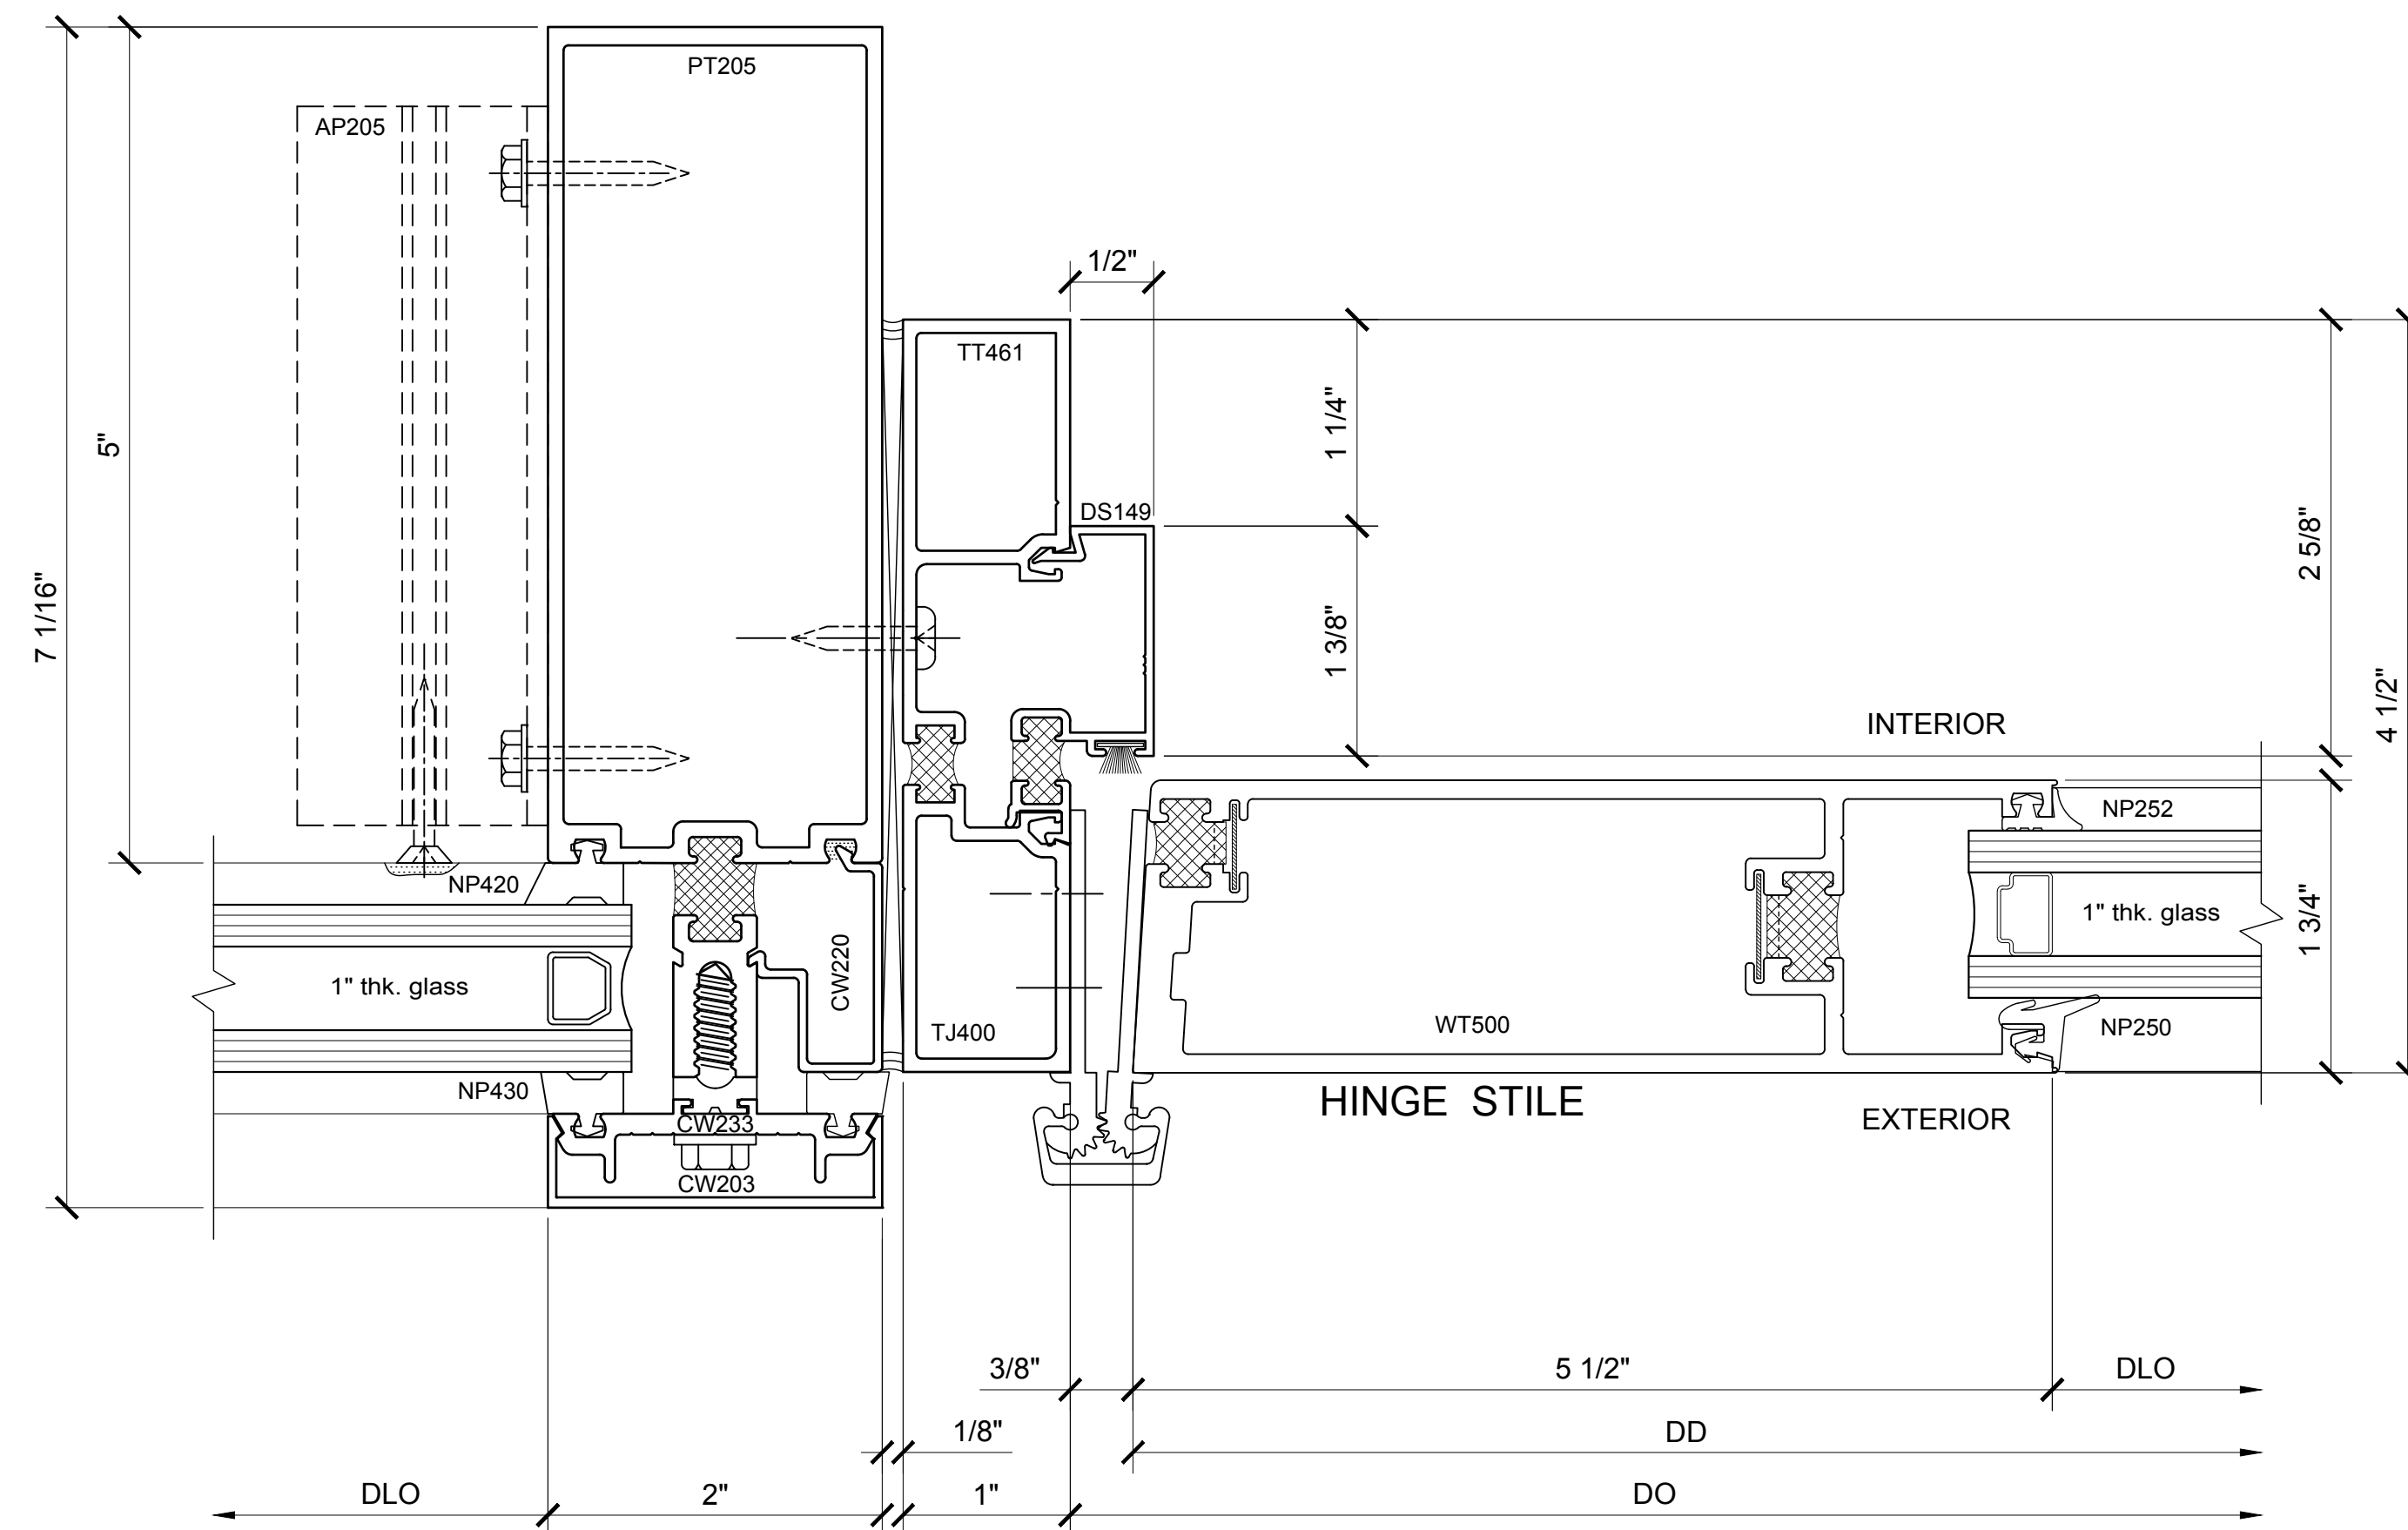

9 SECTION DETAIL @ DOOR JAMB CONTINUOUS HINGE
WITH 550-T THERMAL DOOR 1'-0"=1'-0"

Revisions By:

Description:
CRL U.S. ALUMINUM
CURTAIN WALL
SERIES 2102 and 2202

Drawn By: BWR / RPD


Date: 12/28/16

Scale: AS NOTED


File Name:

Series 2202.dwg

Sheet

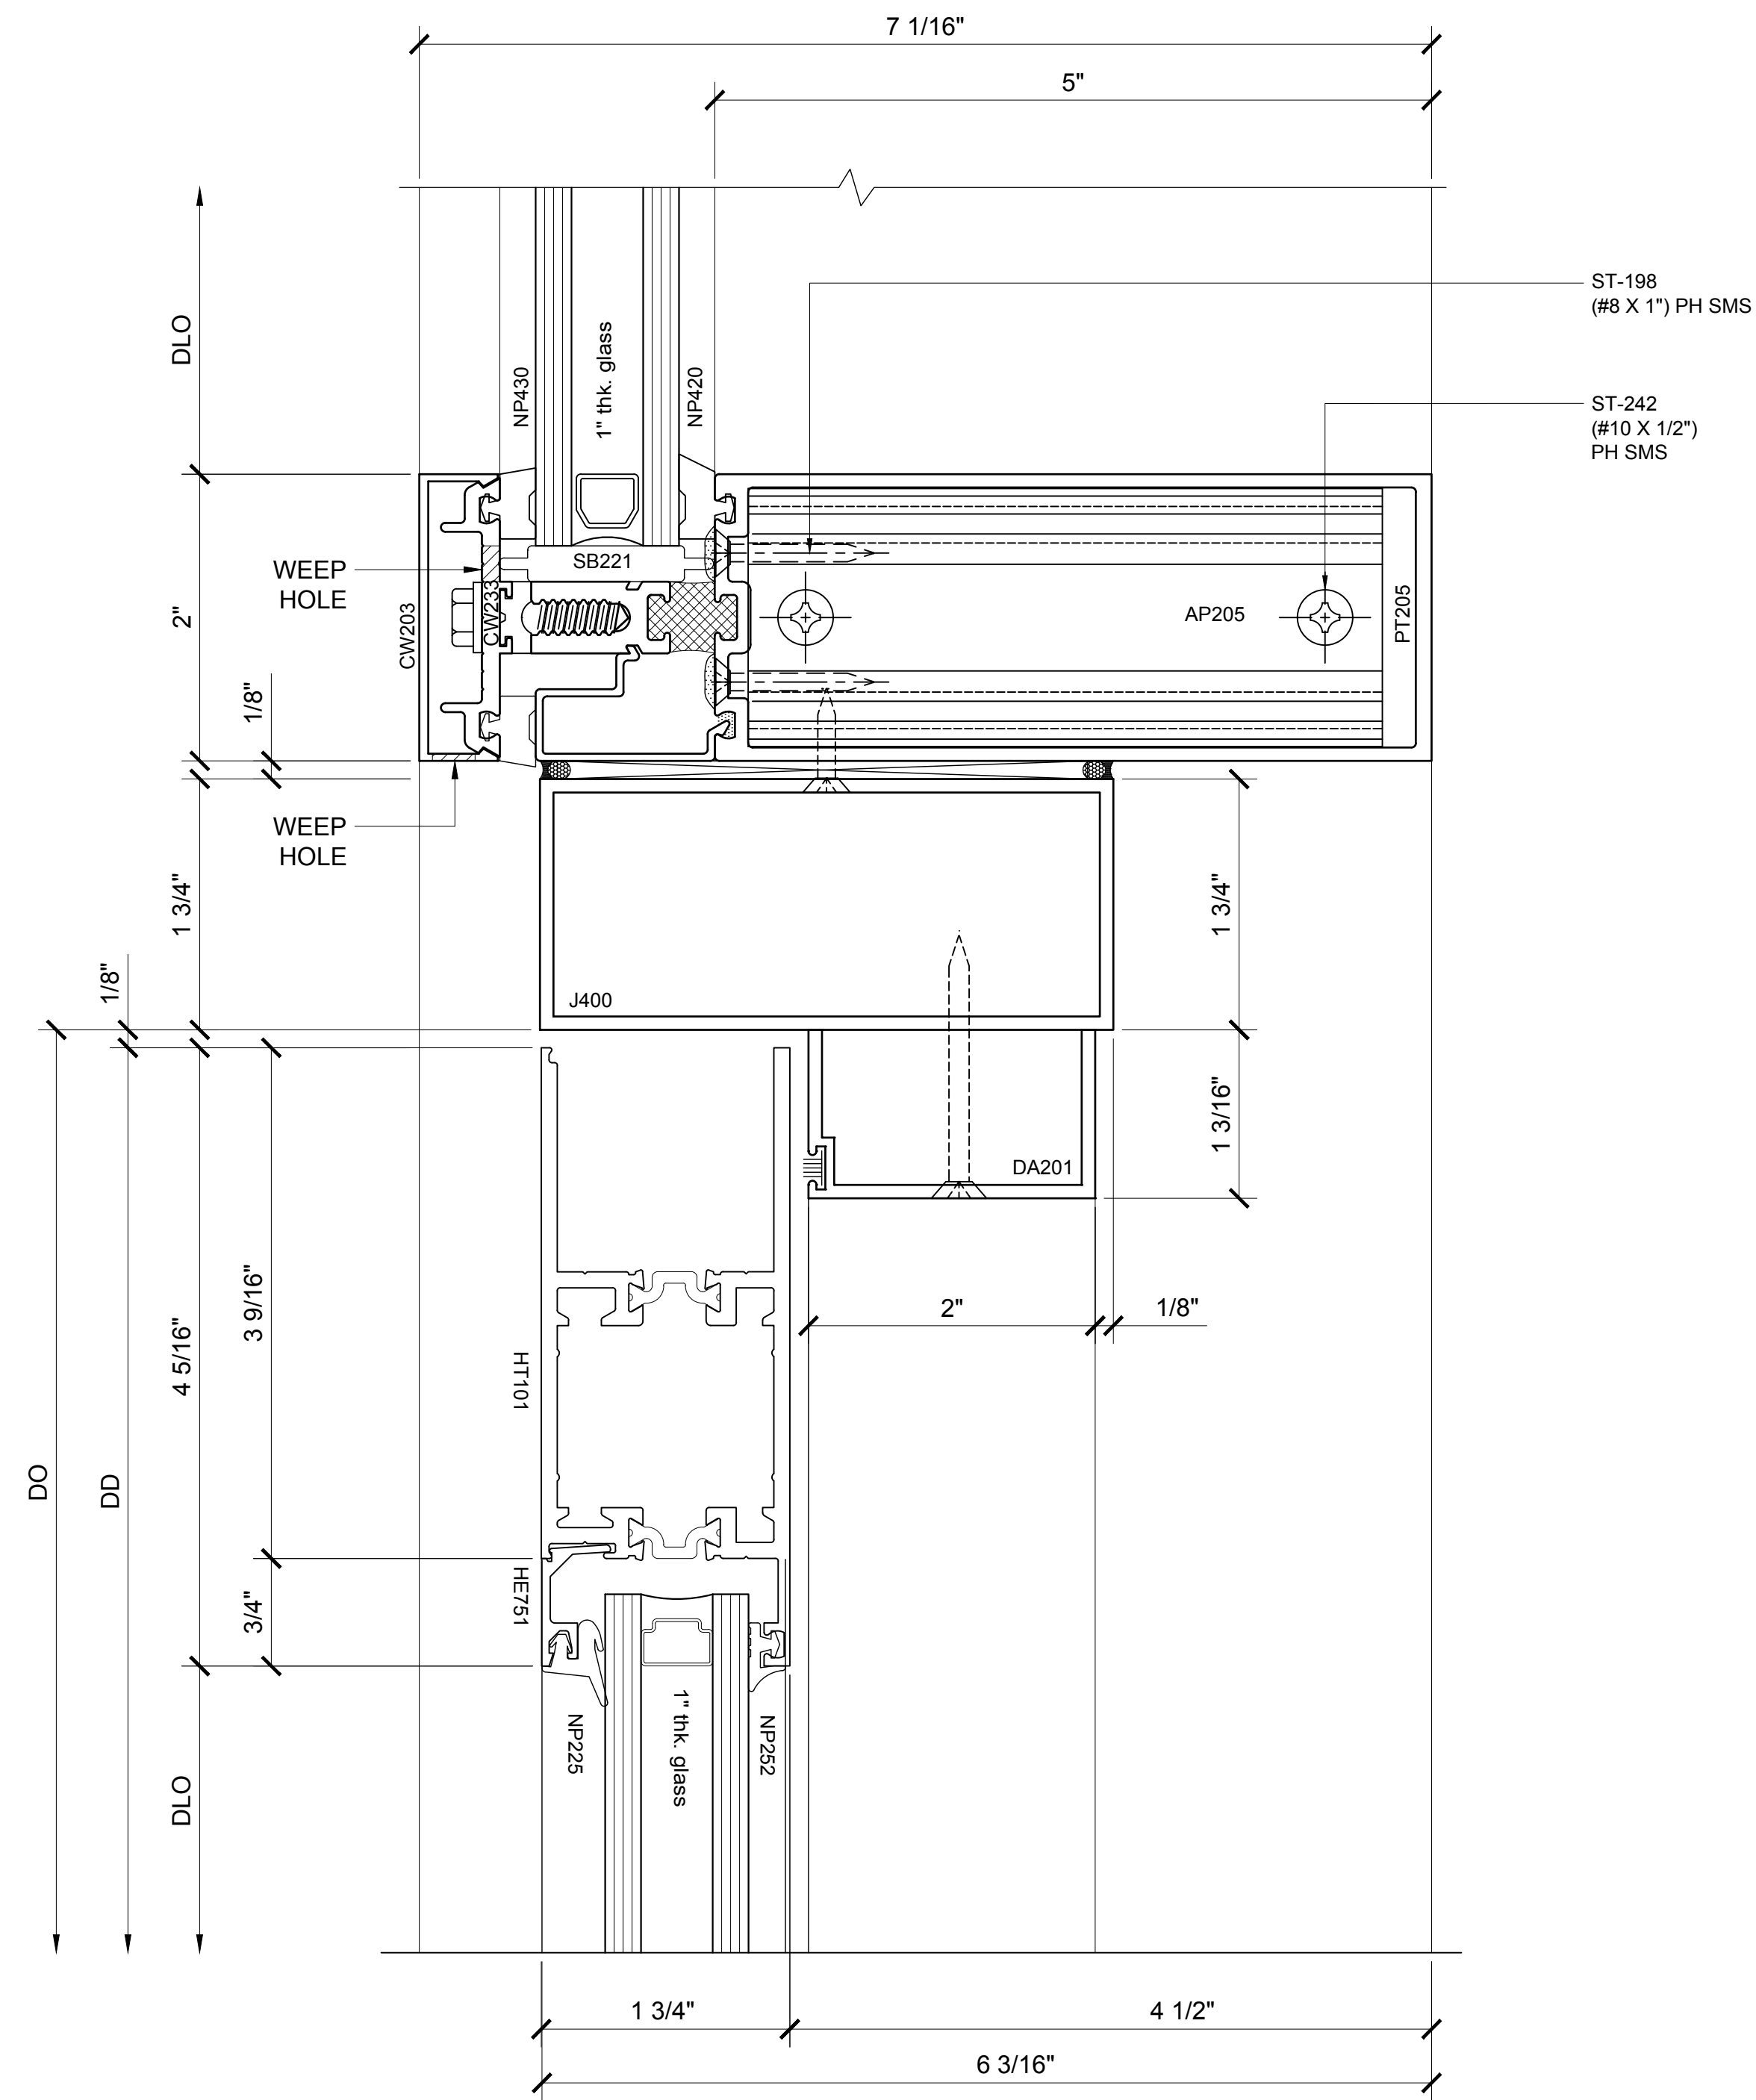

10 SECTION DETAIL @ DOOR HEAD
WITH 250-T / 400-T THERMAL DOOR 1'-0"=1'-0"

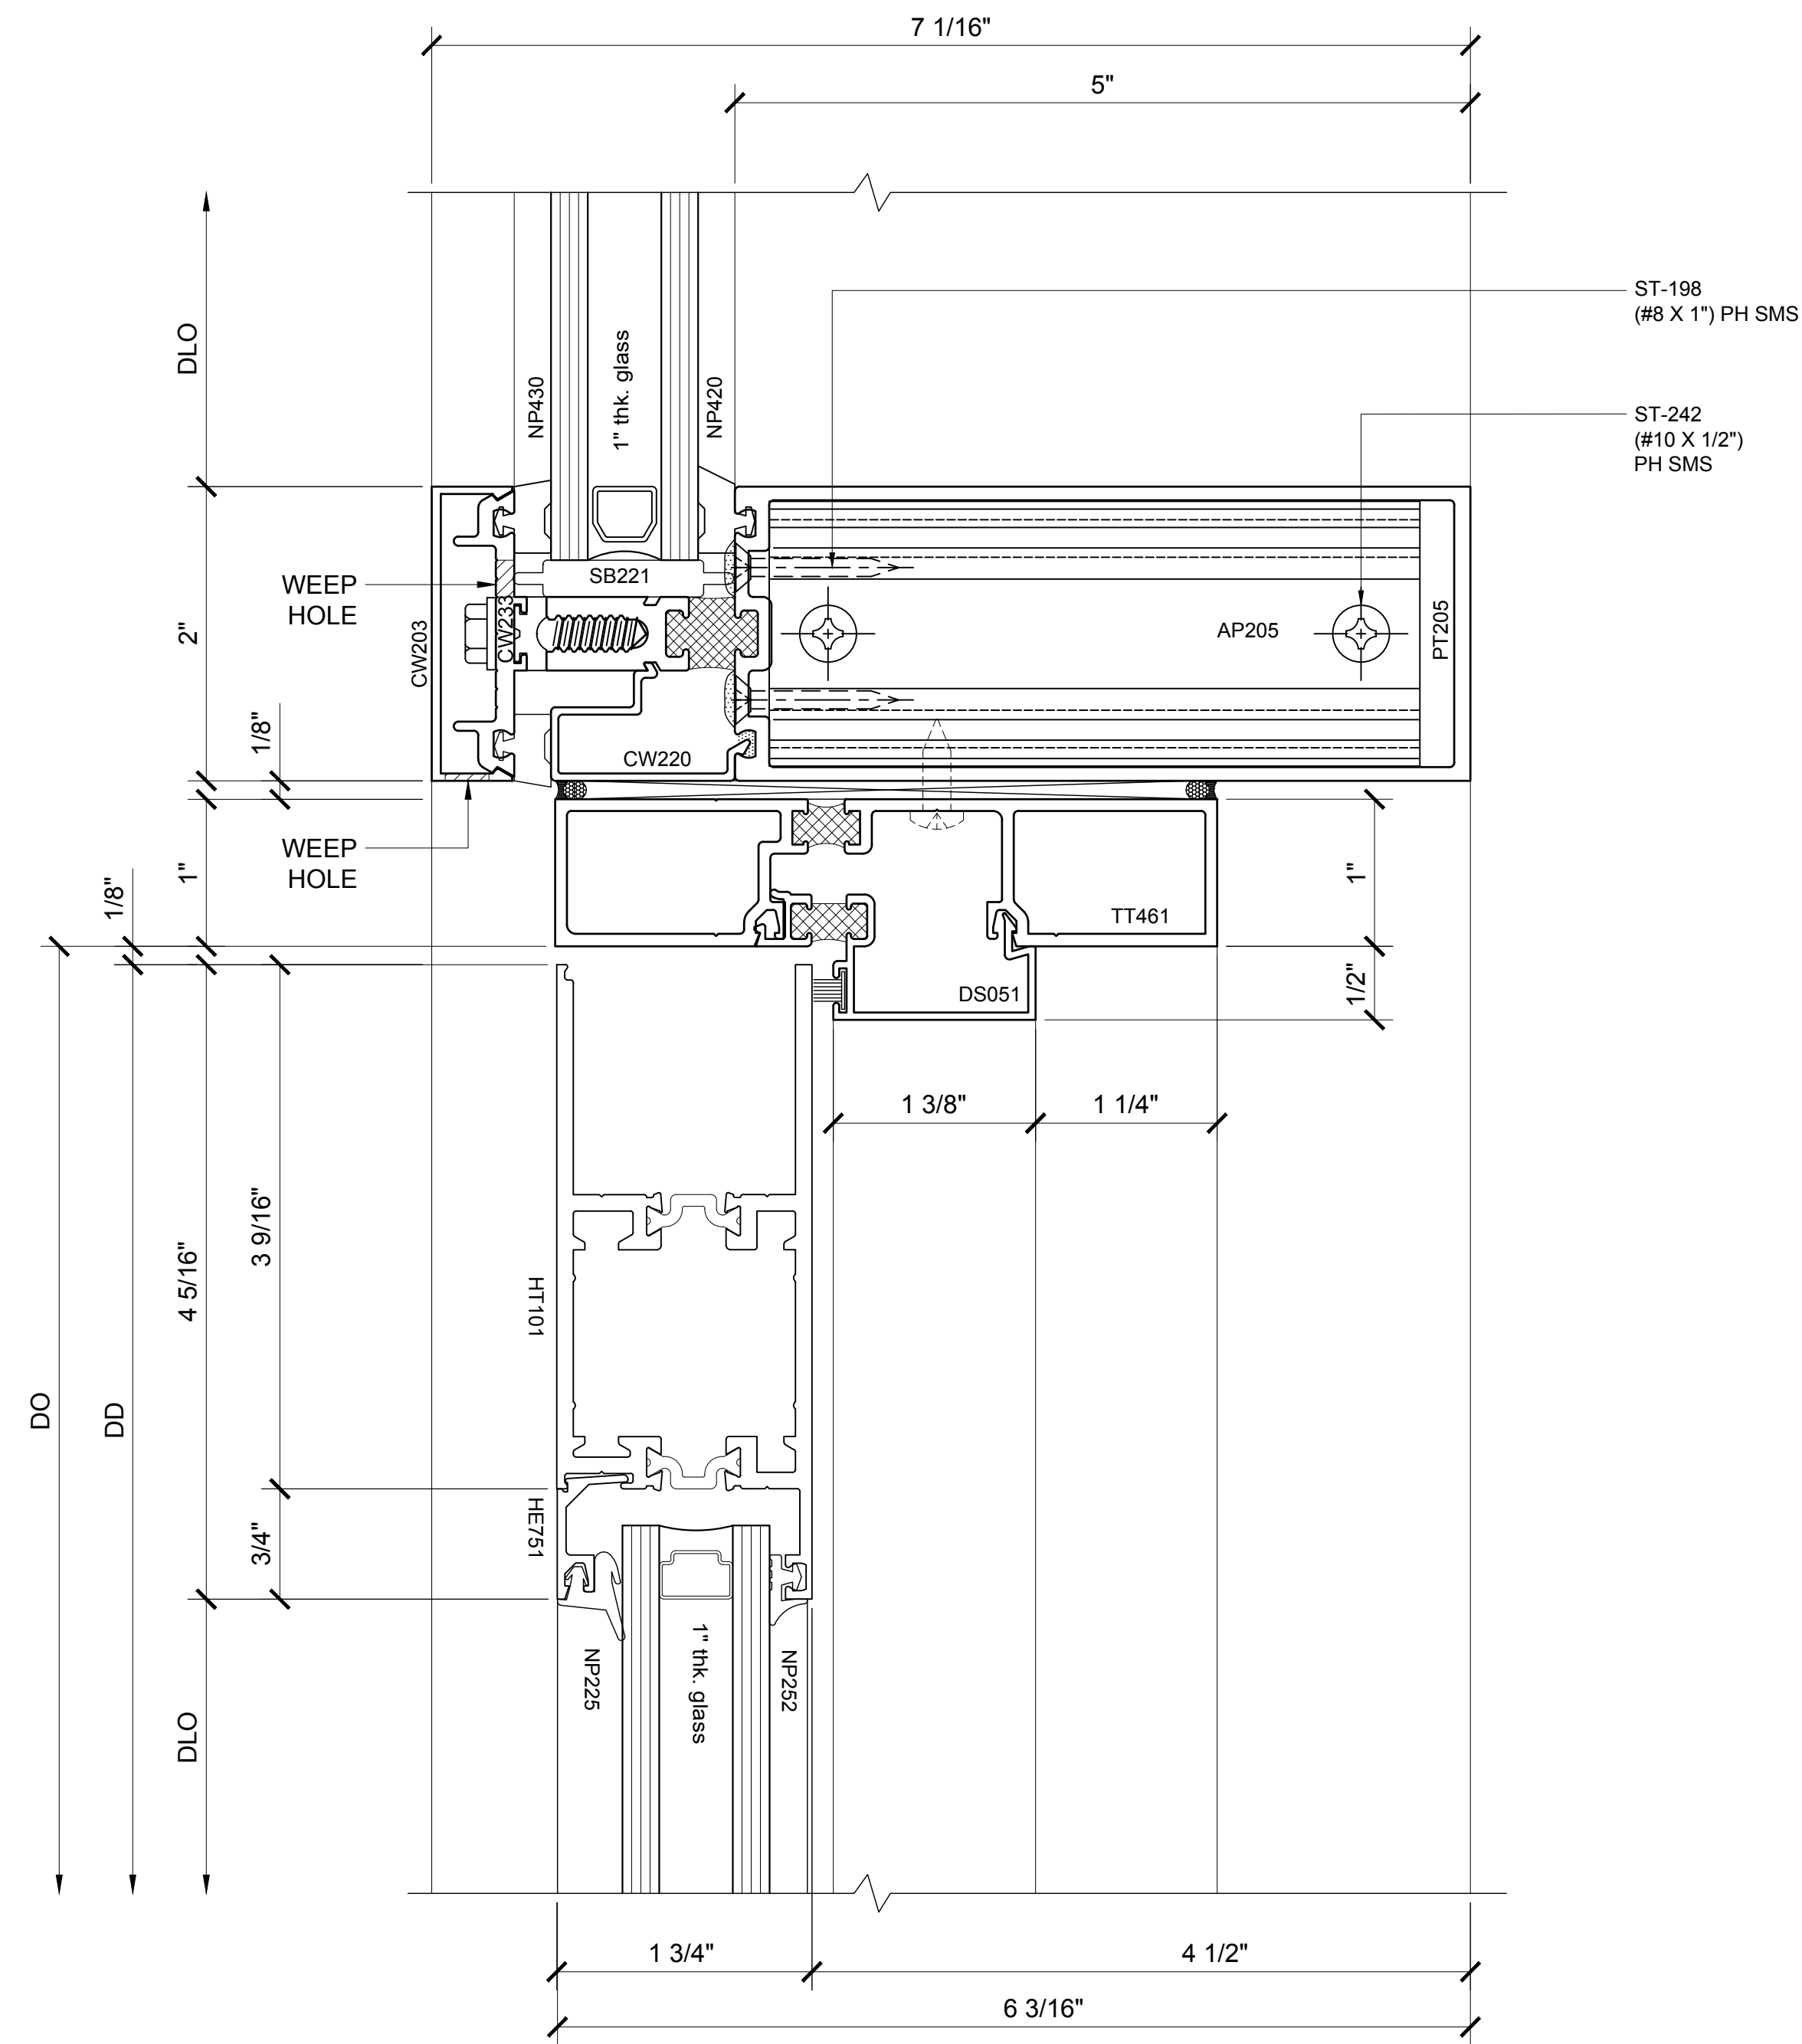

11 SECTION DETAIL @ DOOR HEAD
WITH 250-T / 400-T THERMAL DOOR 1'-0"=1'-0"

Revisions By:




Discription:
CRL U.S. ALUMINUM
CURTAIN WALL
SERIES 2102 and 2202


Drawn By: BWR / RPD
Date: 12/28/16
Scale: AS NOTED
File Name:
Series 2202.dwg

Sheet

7.05

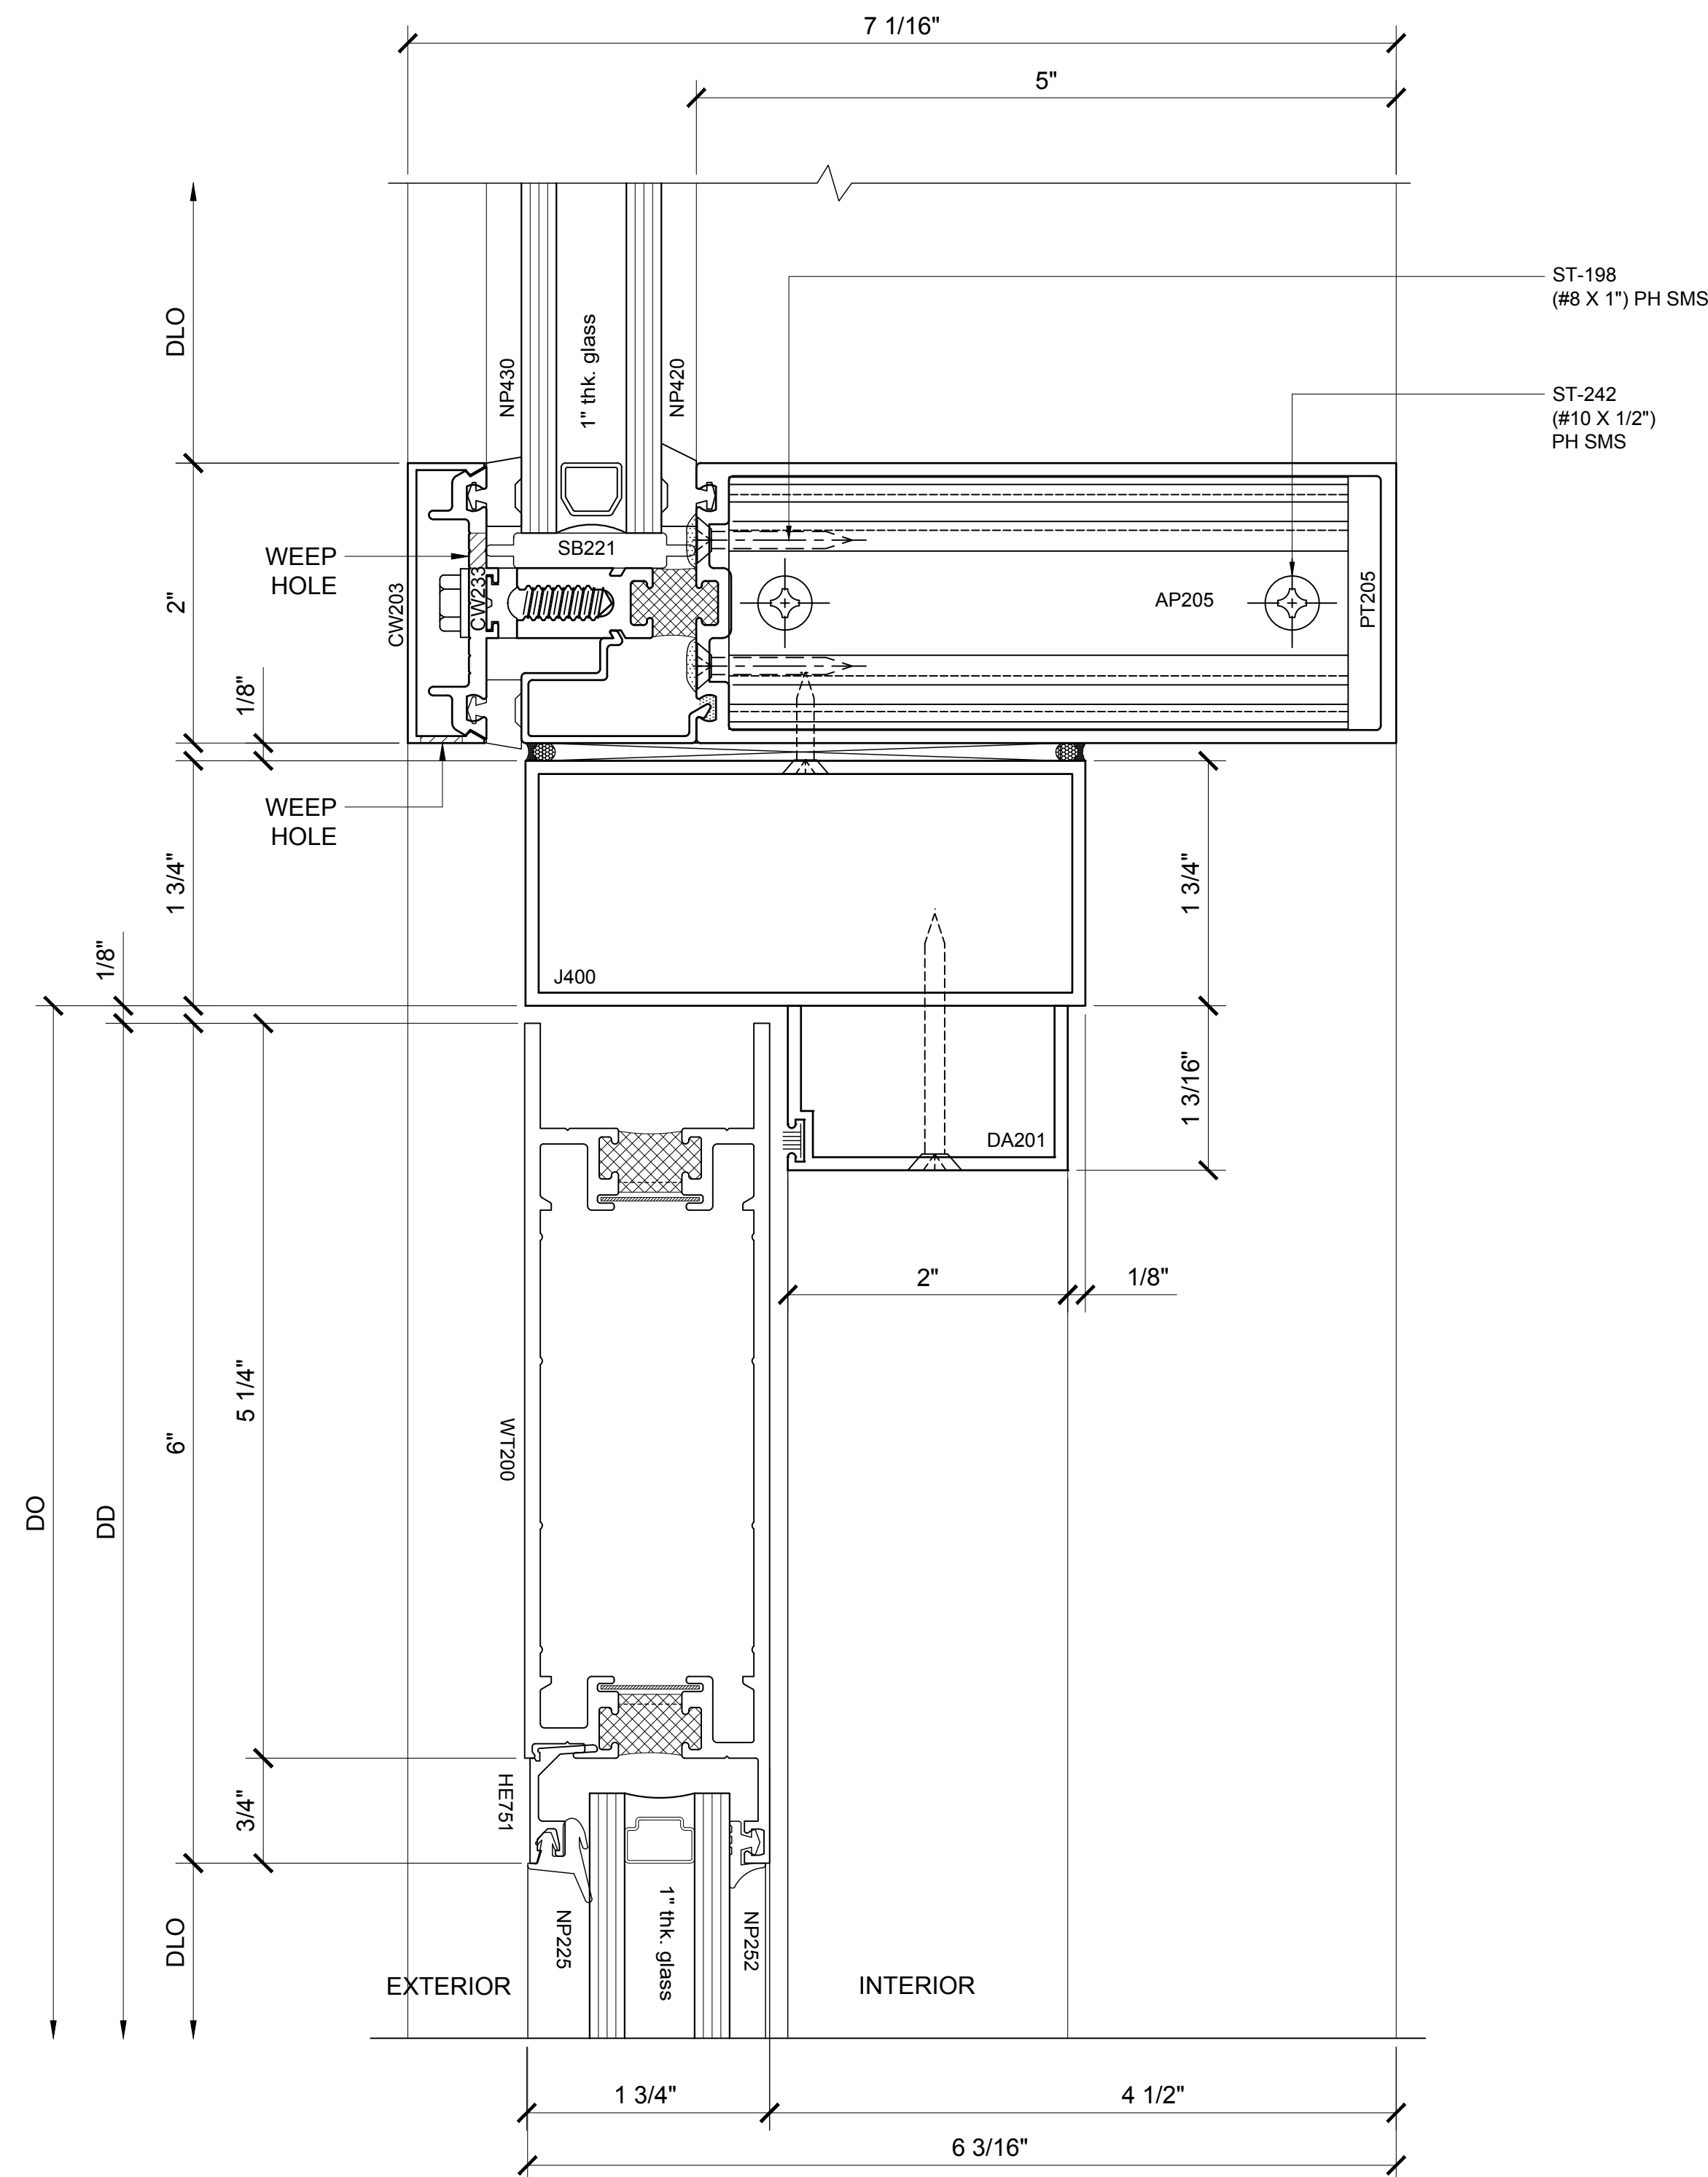

12 SECTION DETAIL @ DOOR HEAD
WITH 550-T THERMAL DOOR 1'-0"=1'-0"

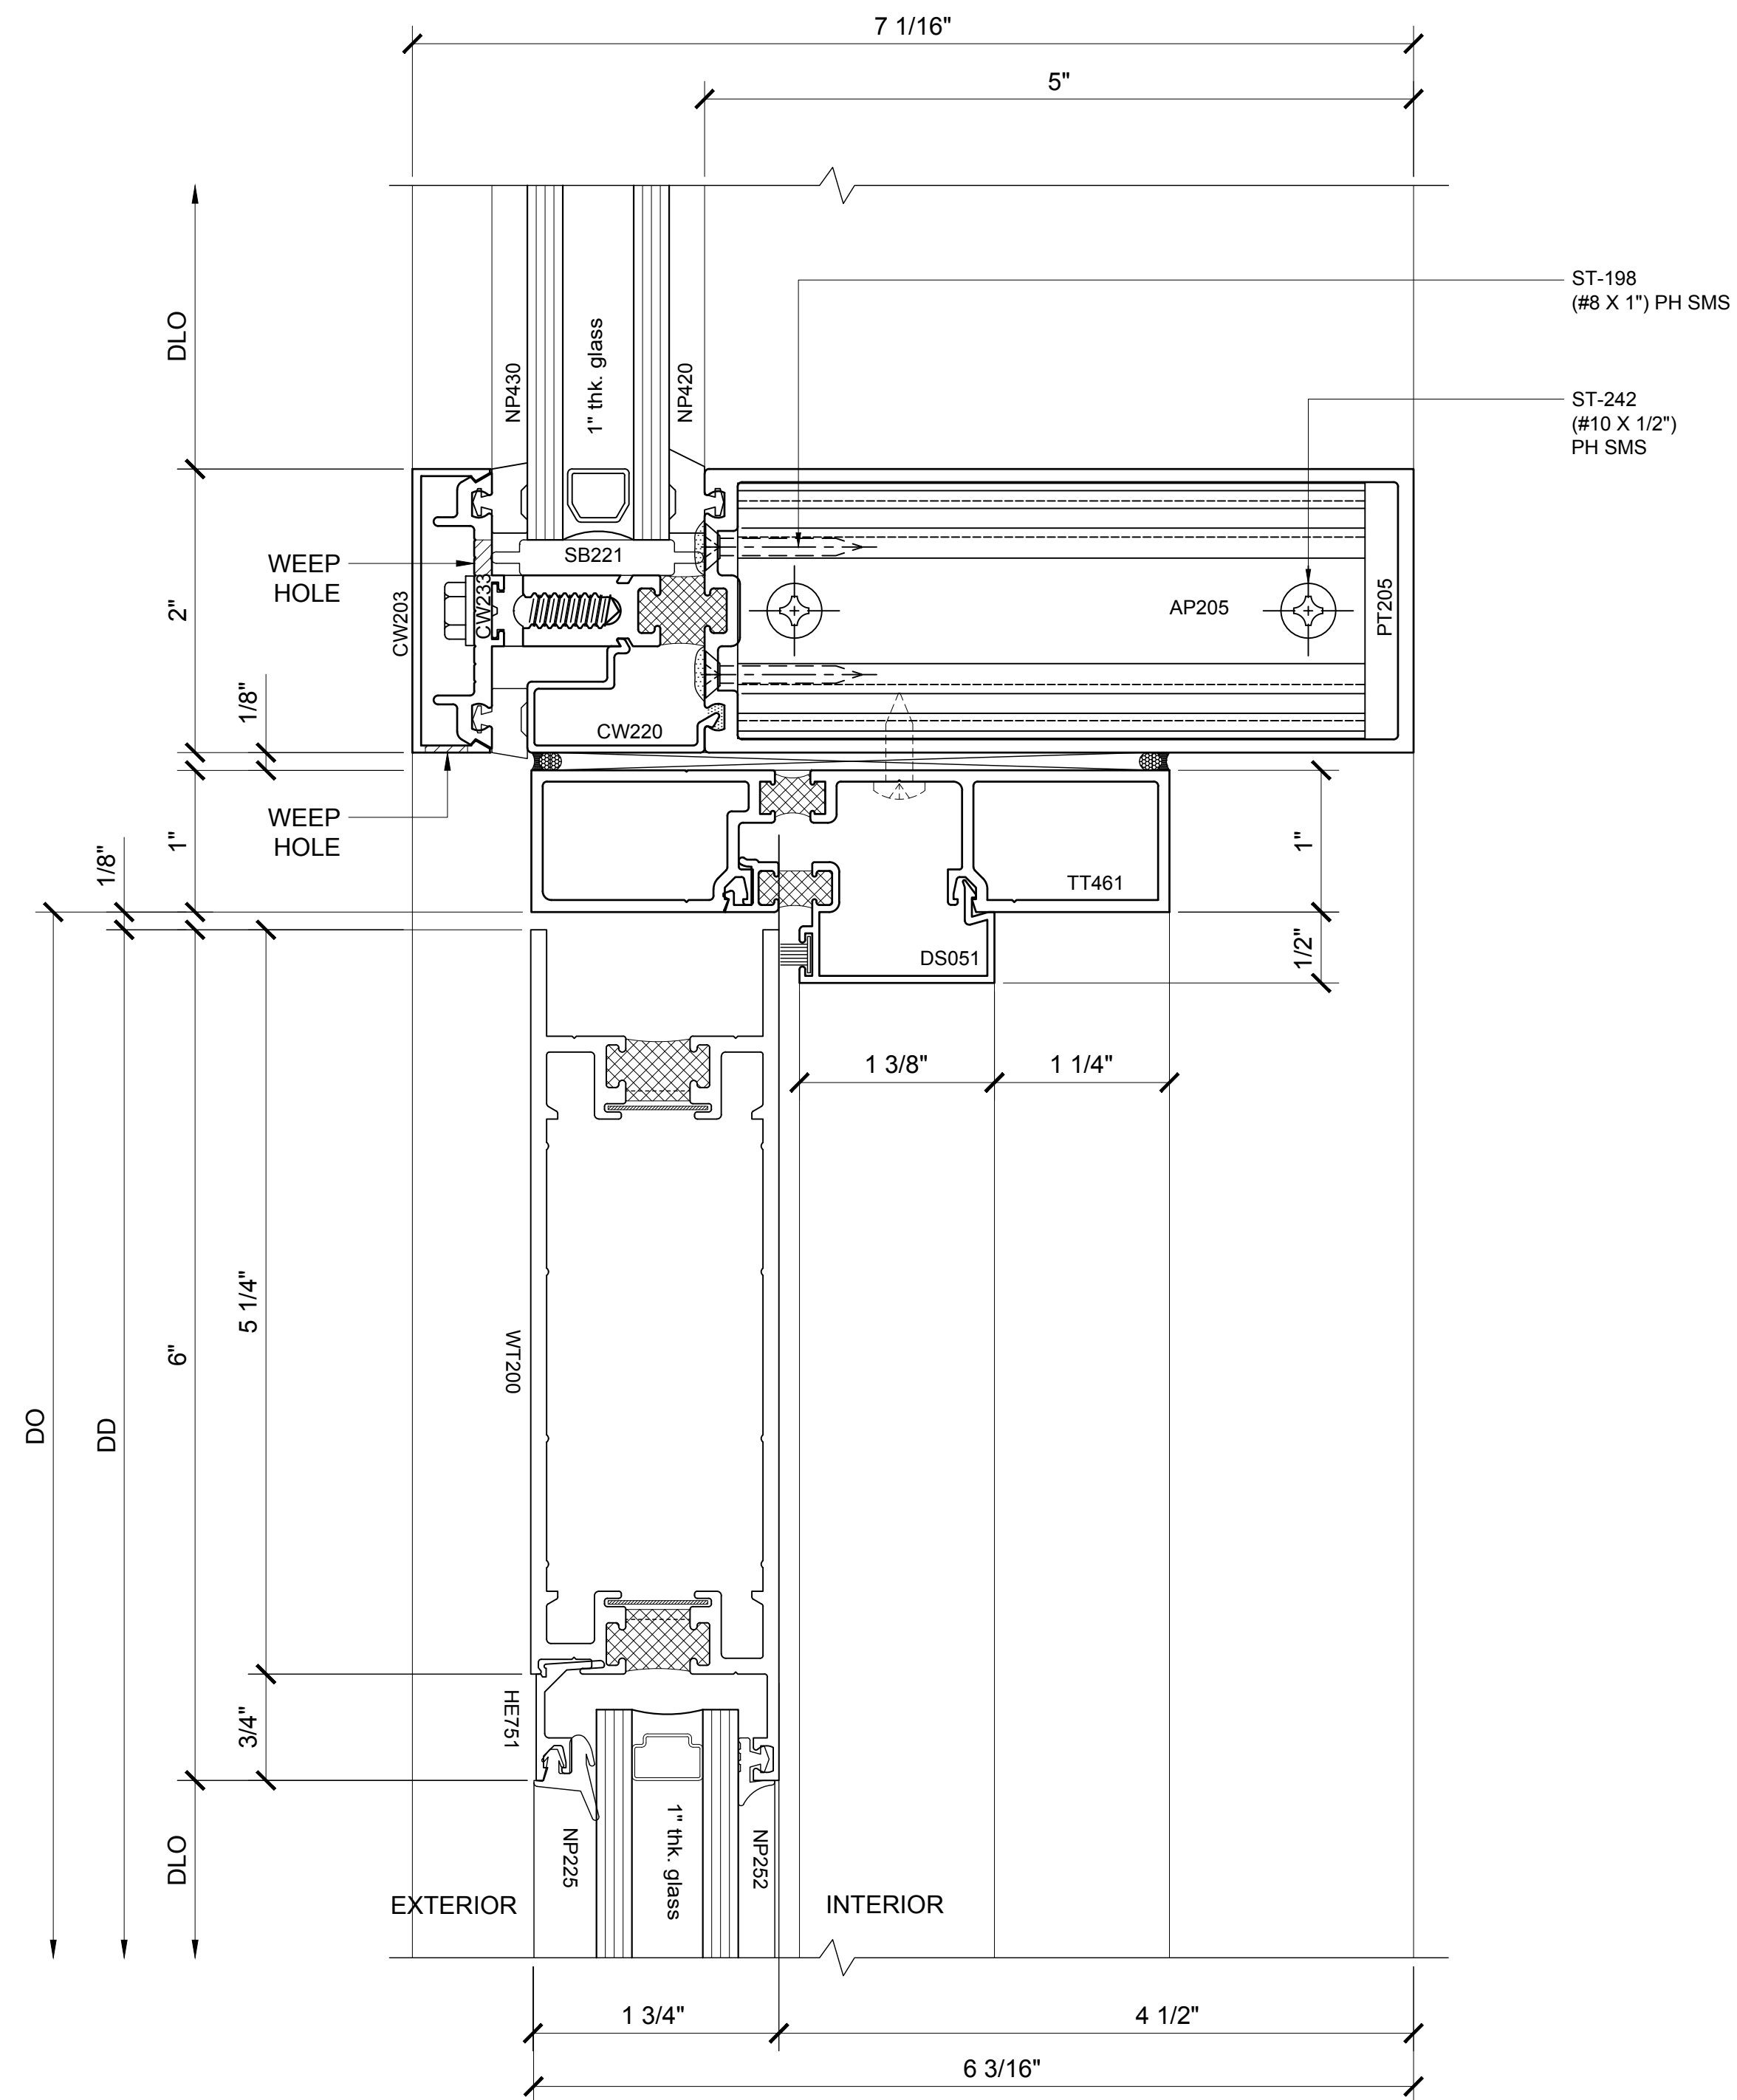

13 SECTION DETAIL @ DOOR HEAD
WITH 550-T THERMAL DOOR 1'-0"=1'-0"

Revisions By:

CRL ALUMINUM
C.R. LAURENCE CO. ARCHITECTURAL PRODUCTS
2503 E. Vernon Avenue, Los Angeles, CA 90058-1897
PH (800) 421-6144 FX 800-587-7301 www.crlaurence.com


Discription:
CRL U.S. ALUMINUM
CURTAIN WALL
SERIES 2102 and 2202

Drawn By: BWR / RPD
Date: 12/28/16
Scale: AS NOTED
File Name:
Series 2202.dwg


Sheet

7.06




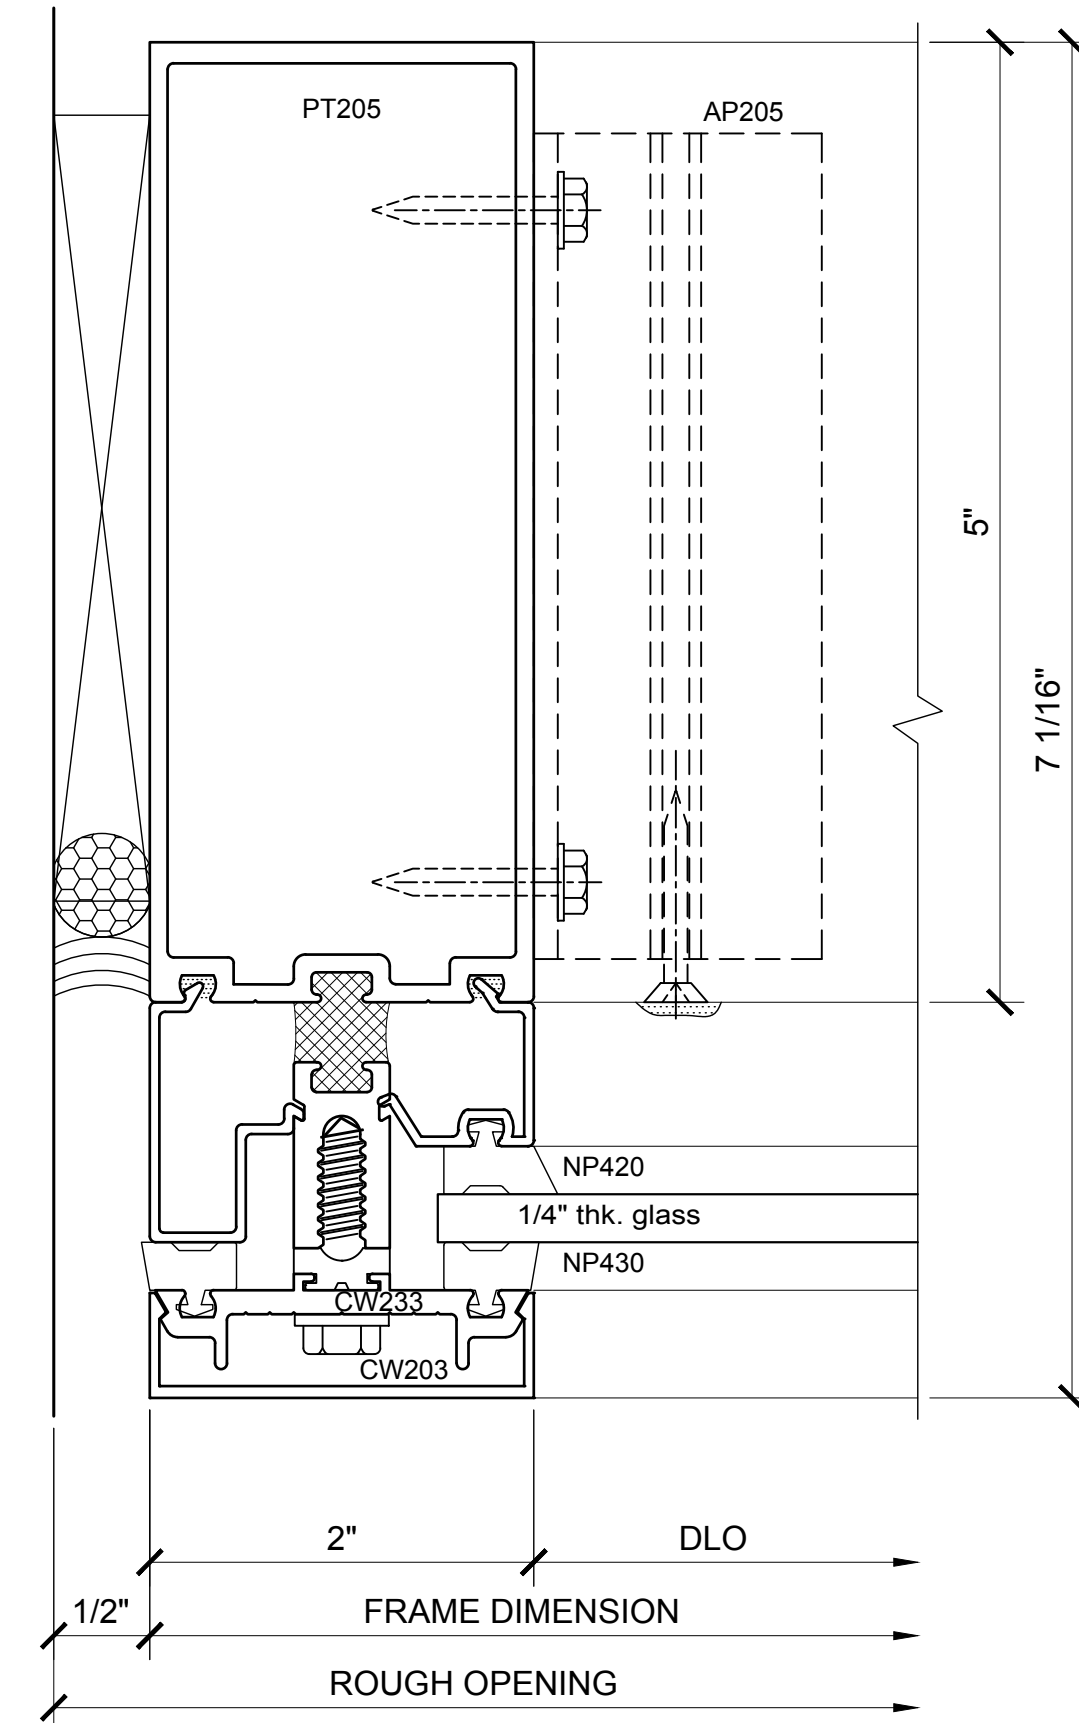


① SECTION DETAIL @ JAMB
1'-0"=1'-0"

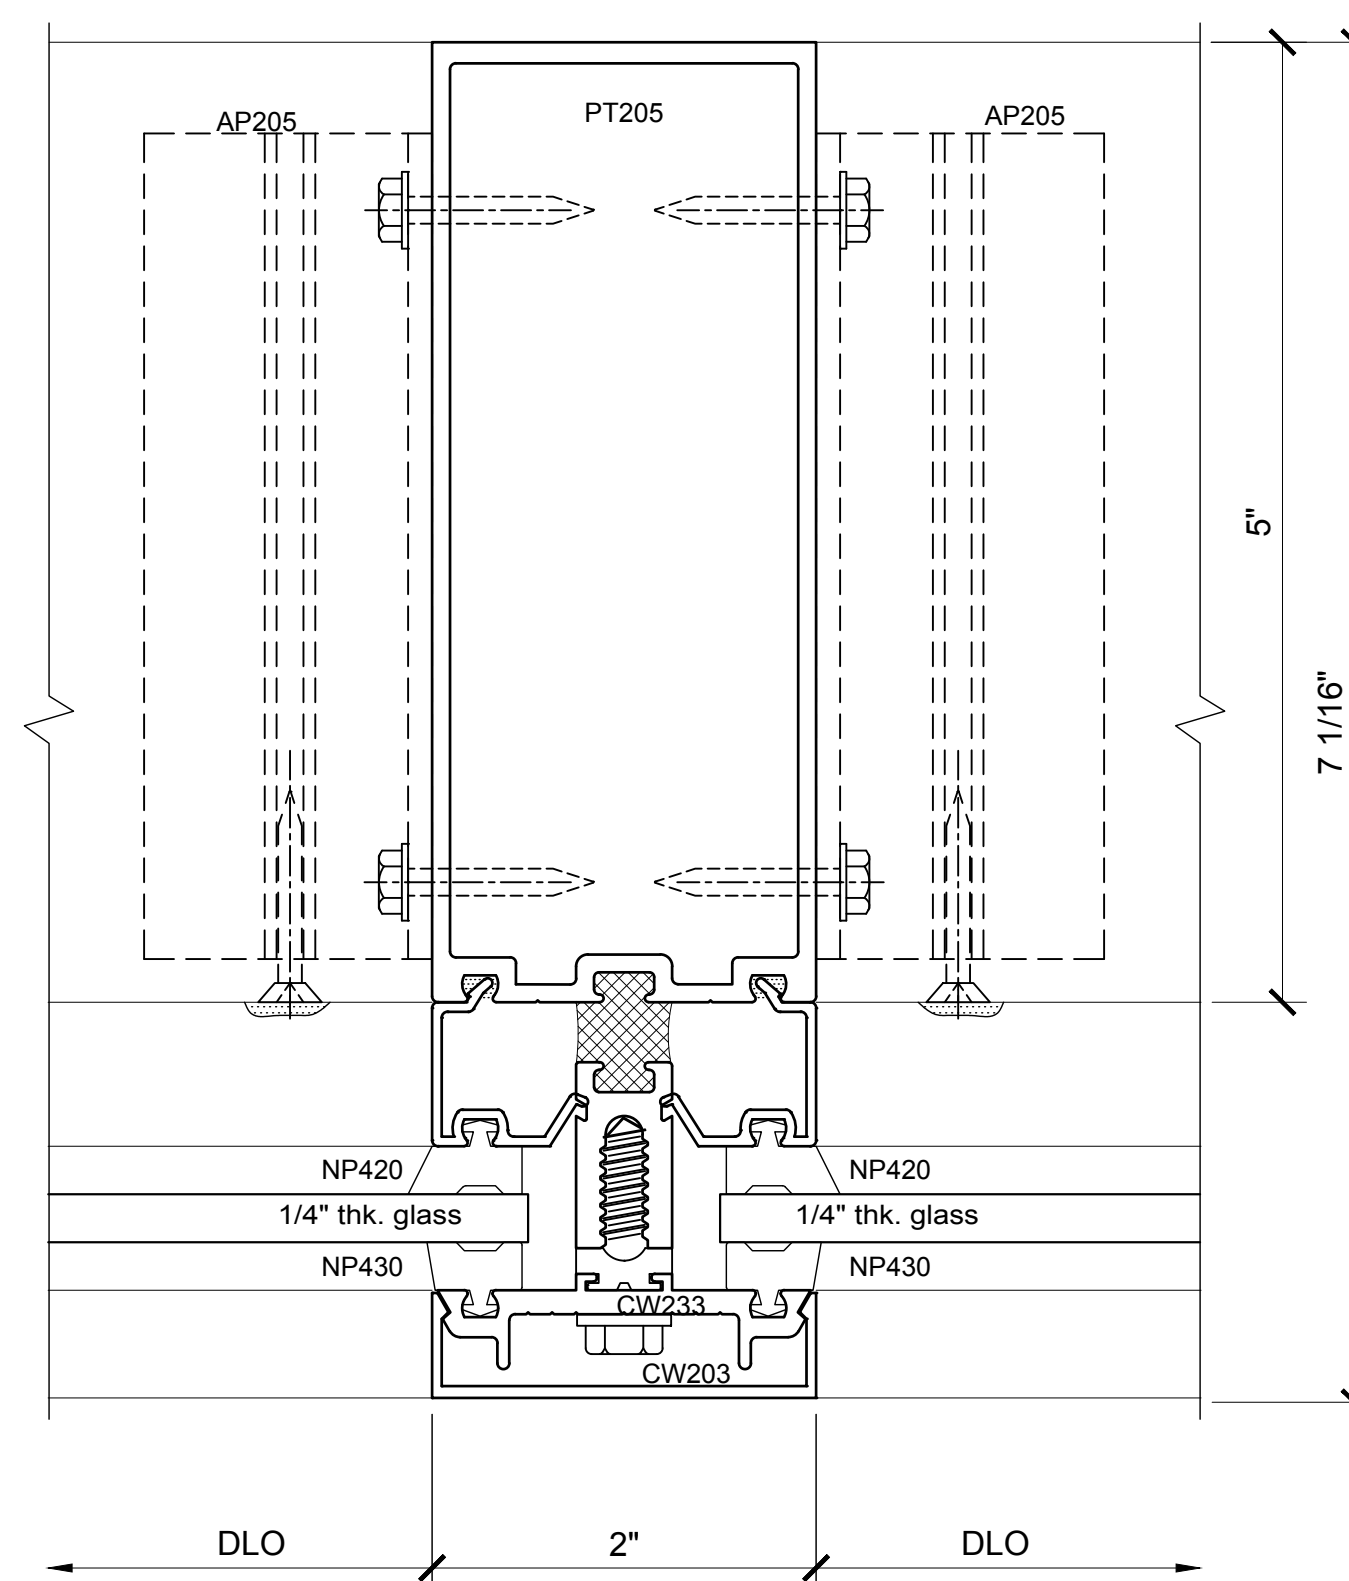


② SECTION DETAIL @ INT. VERTICAL
1'-0"=1'-0"

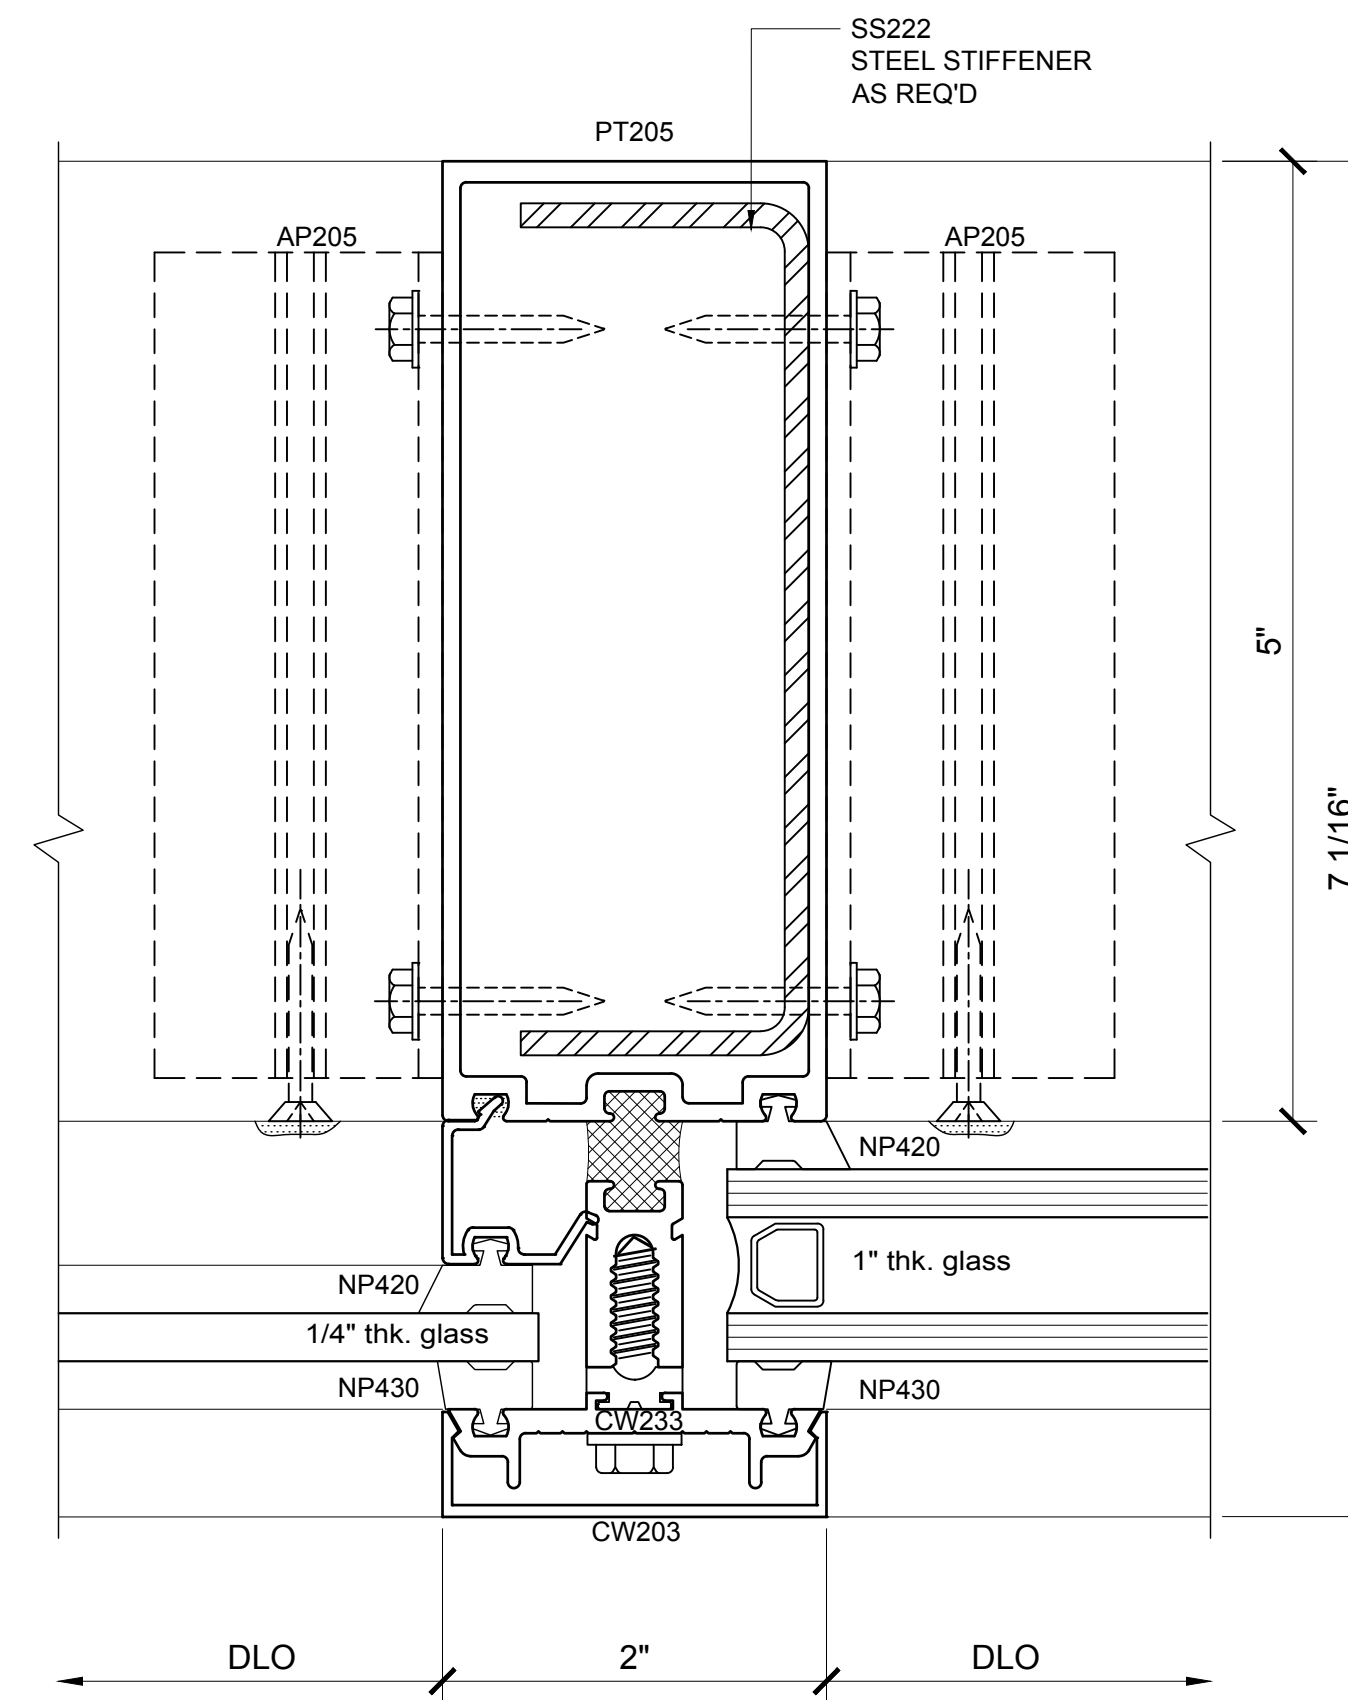


③ SECTION DETAIL @ INT. VERTICAL
1'-0"=1'-0"

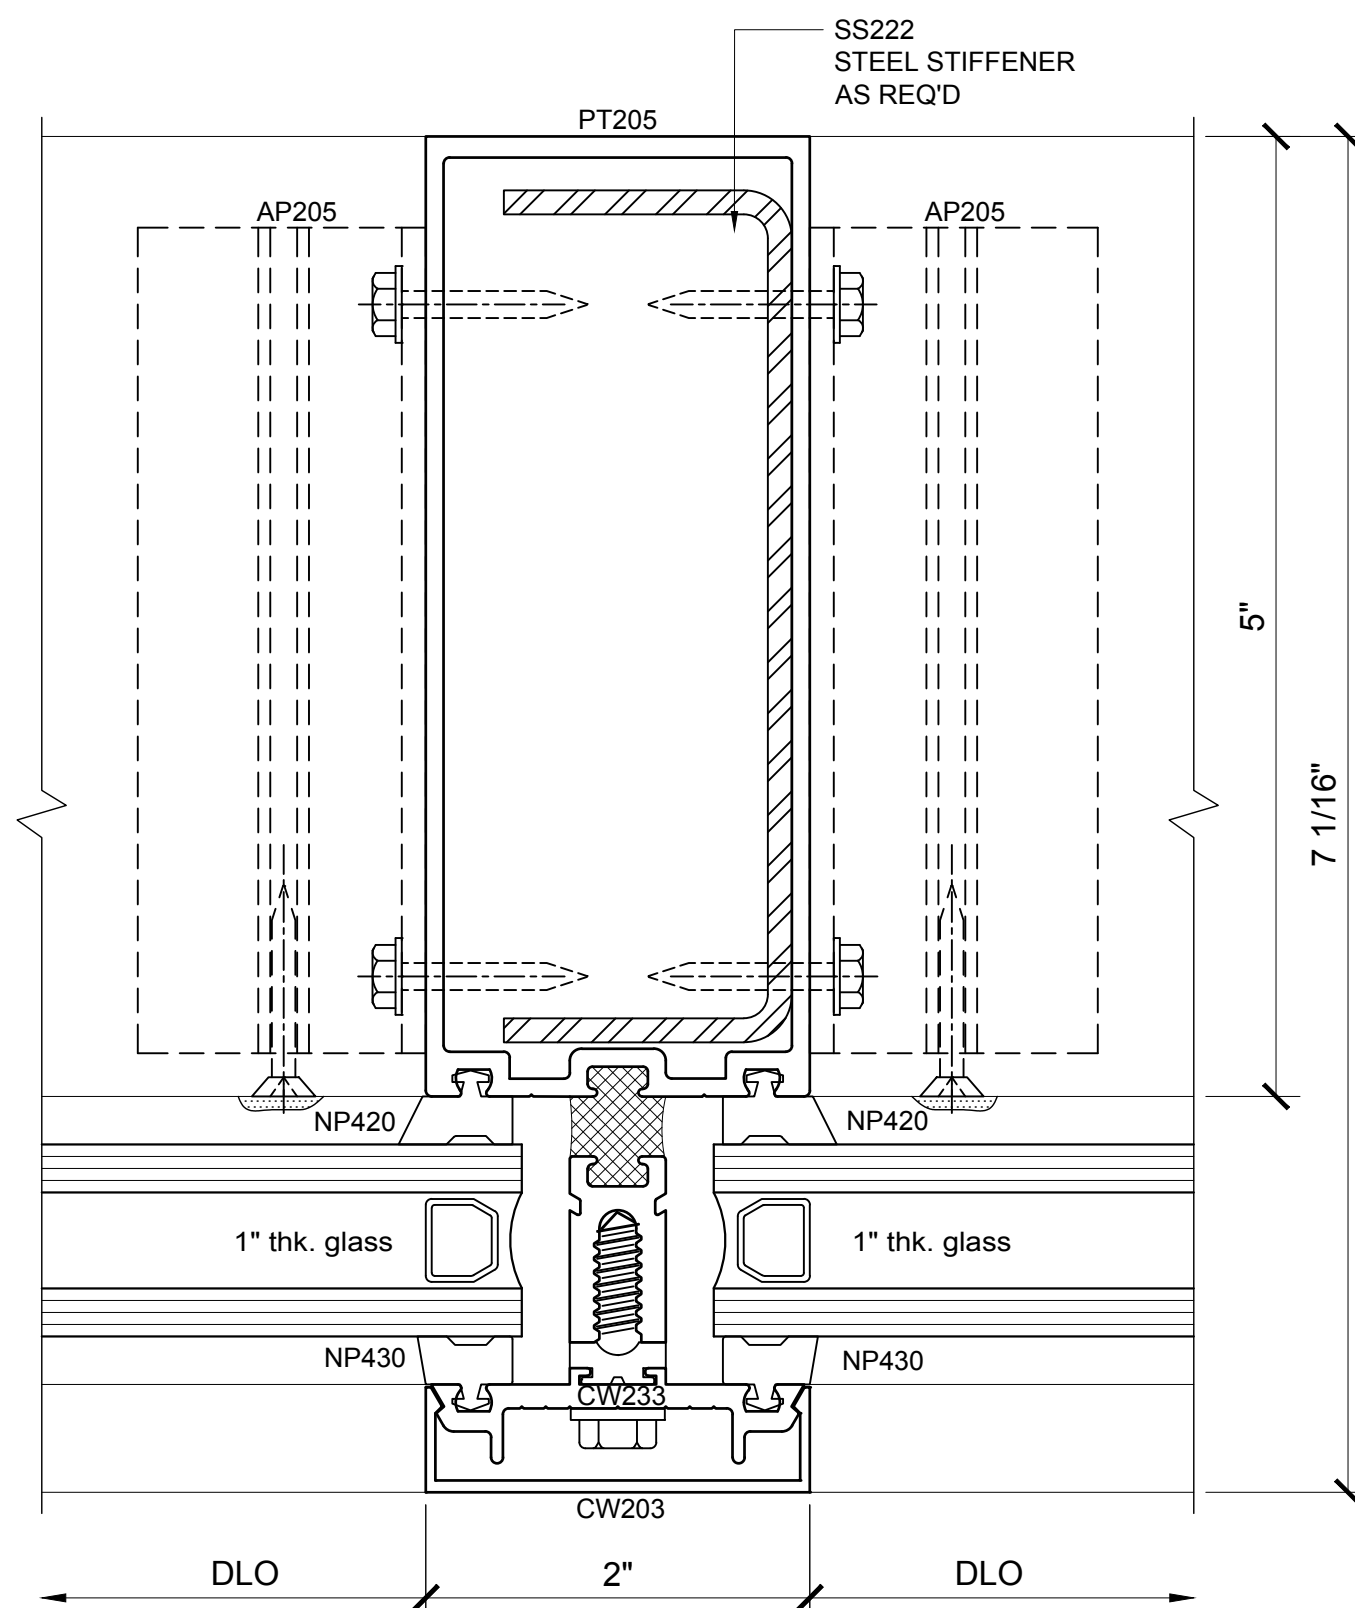

④ SECTION DETAIL @ INT. VERTICAL
1'-0"=1'-0"

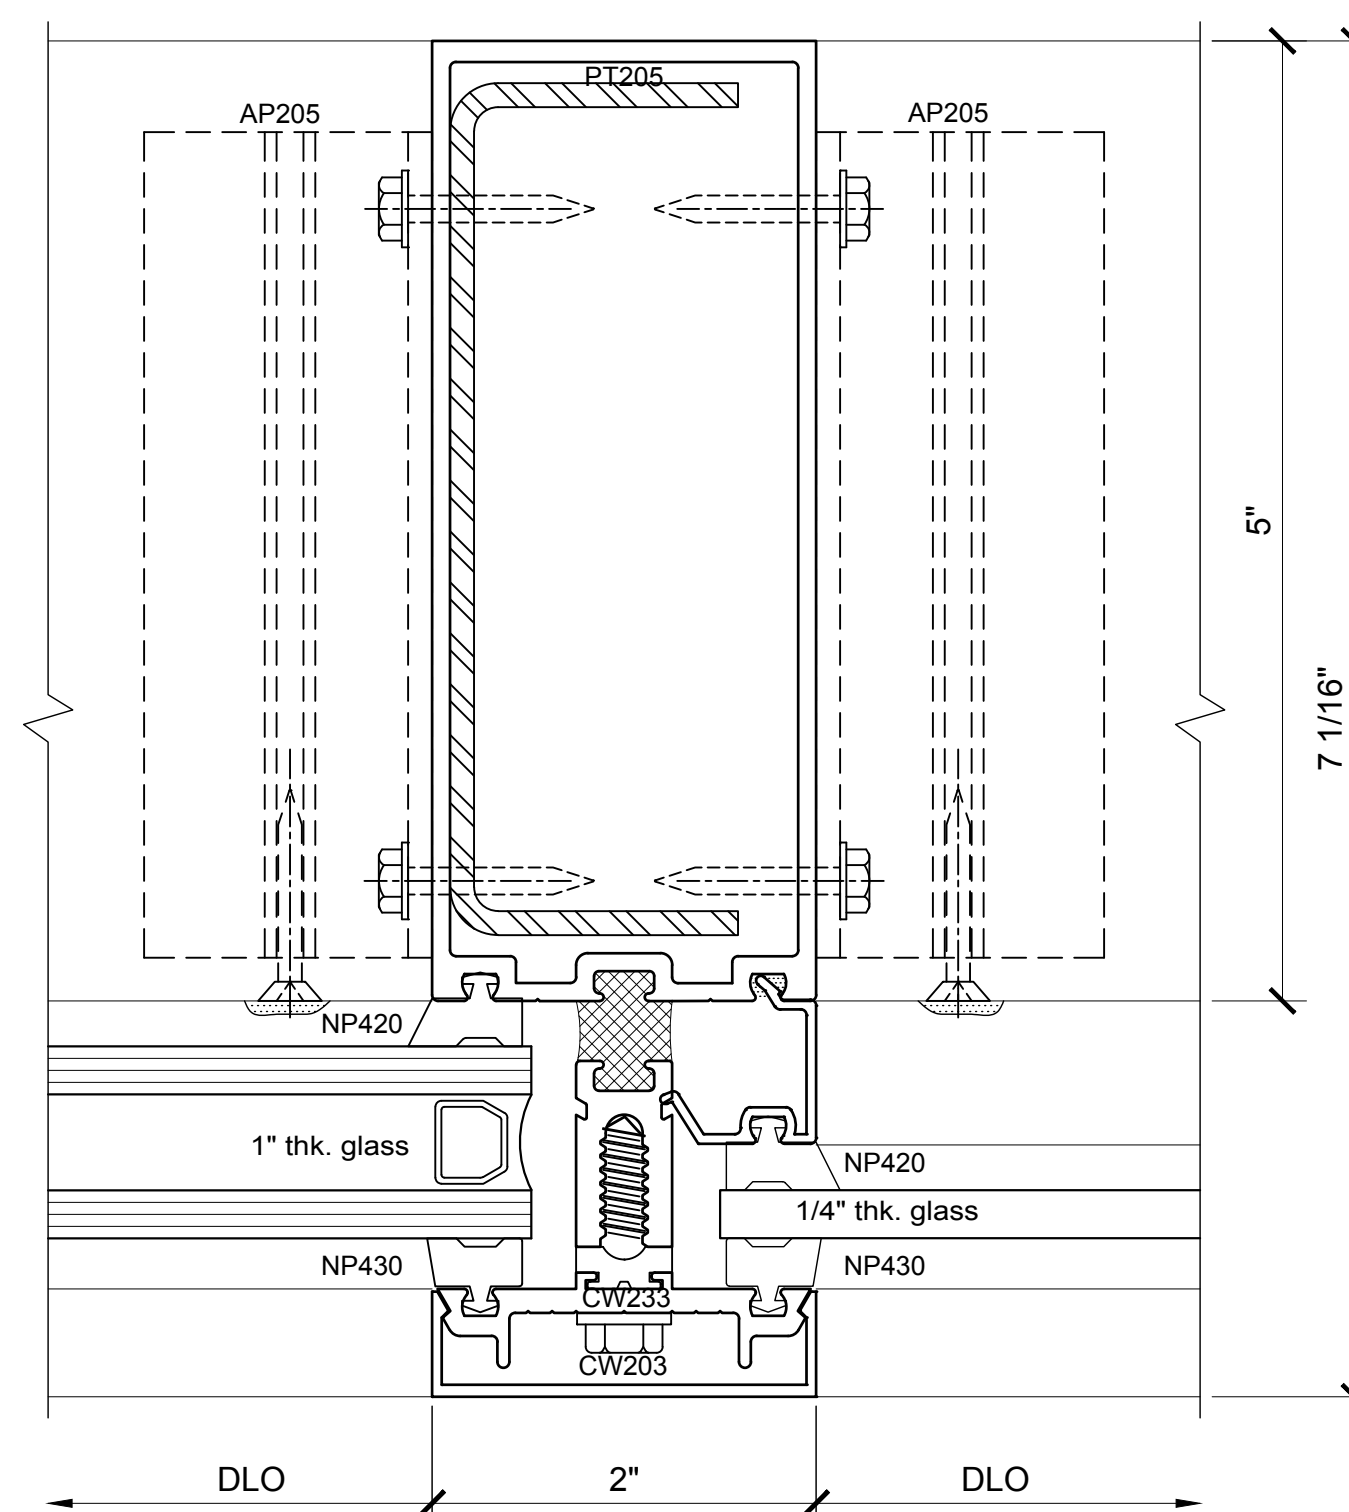

⑤ SECTION DETAIL @ INT. VERTICAL
1'-0"=1'-0"

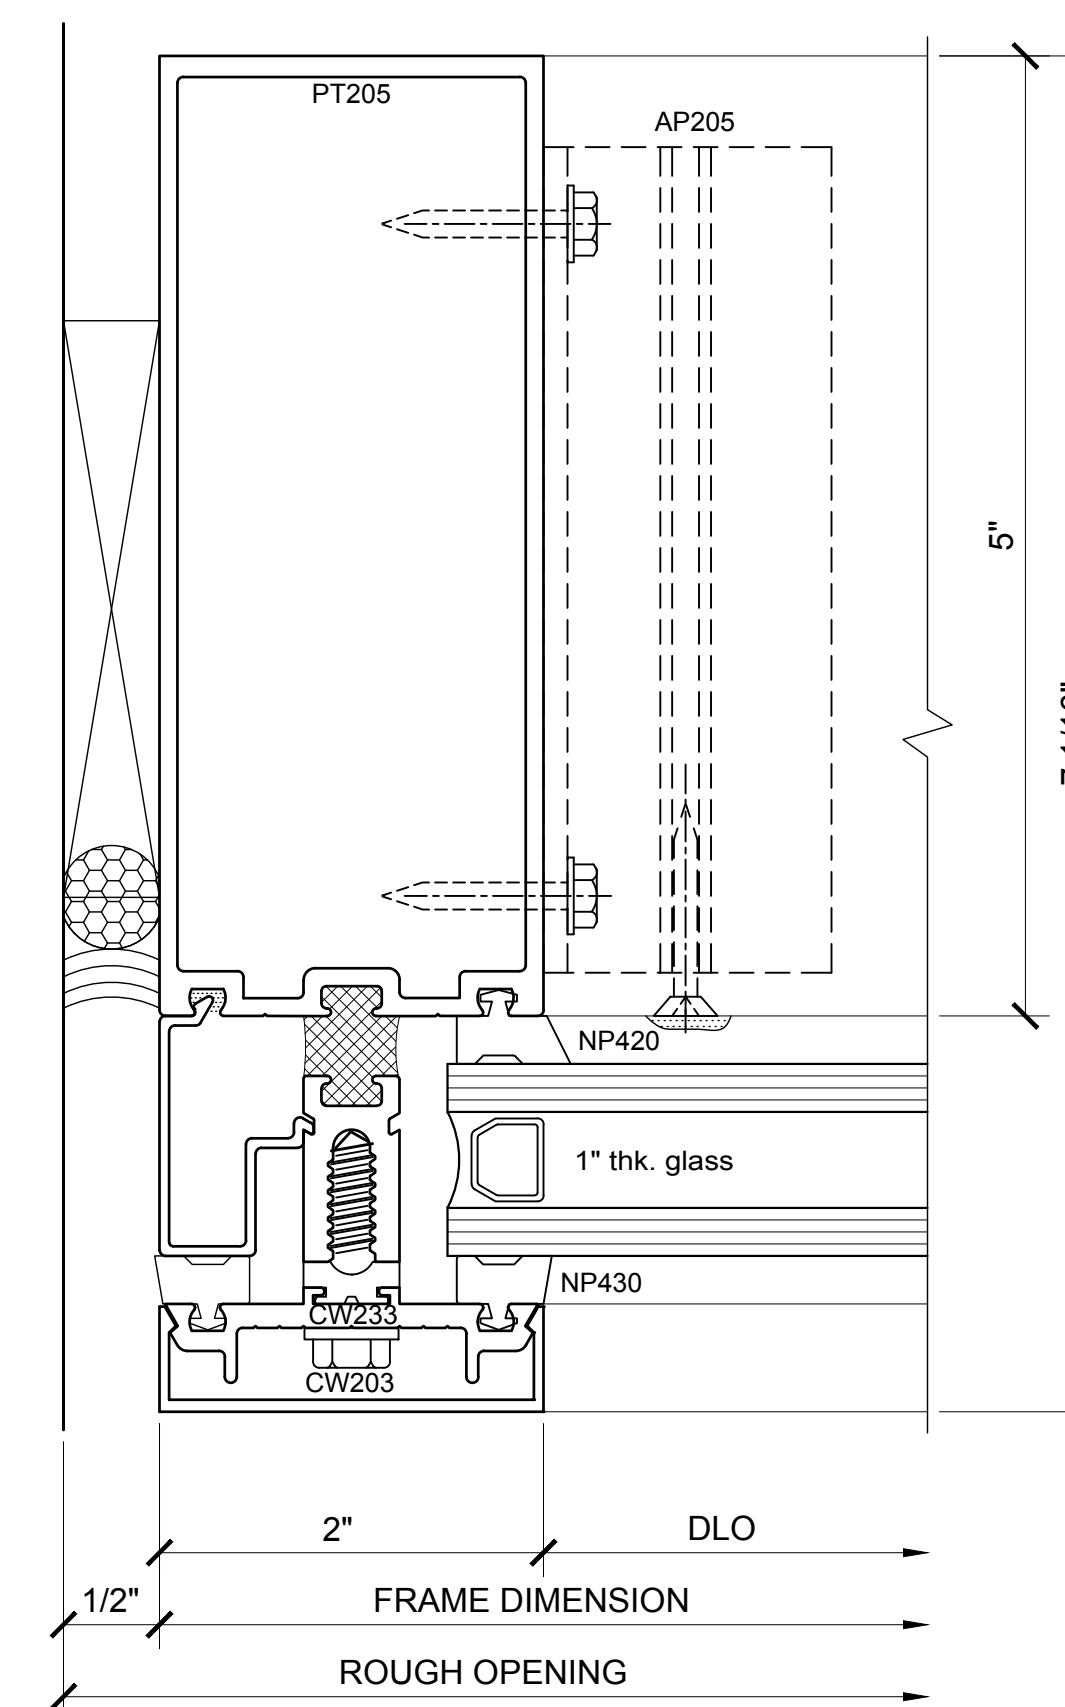

⑥ SECTION DETAIL @ INT. VERTICAL
1'-0"=1'-0"


Revisions By:




Discription:
CRL U.S. ALUMINUM
CURTAIN WALL
SERIES 2102 and 2202

Drawn By: BWR / RPD
Date: 12/28/16
Scale: AS NOTED
File Name:
Series 2202.dwg
Sheet


8.02

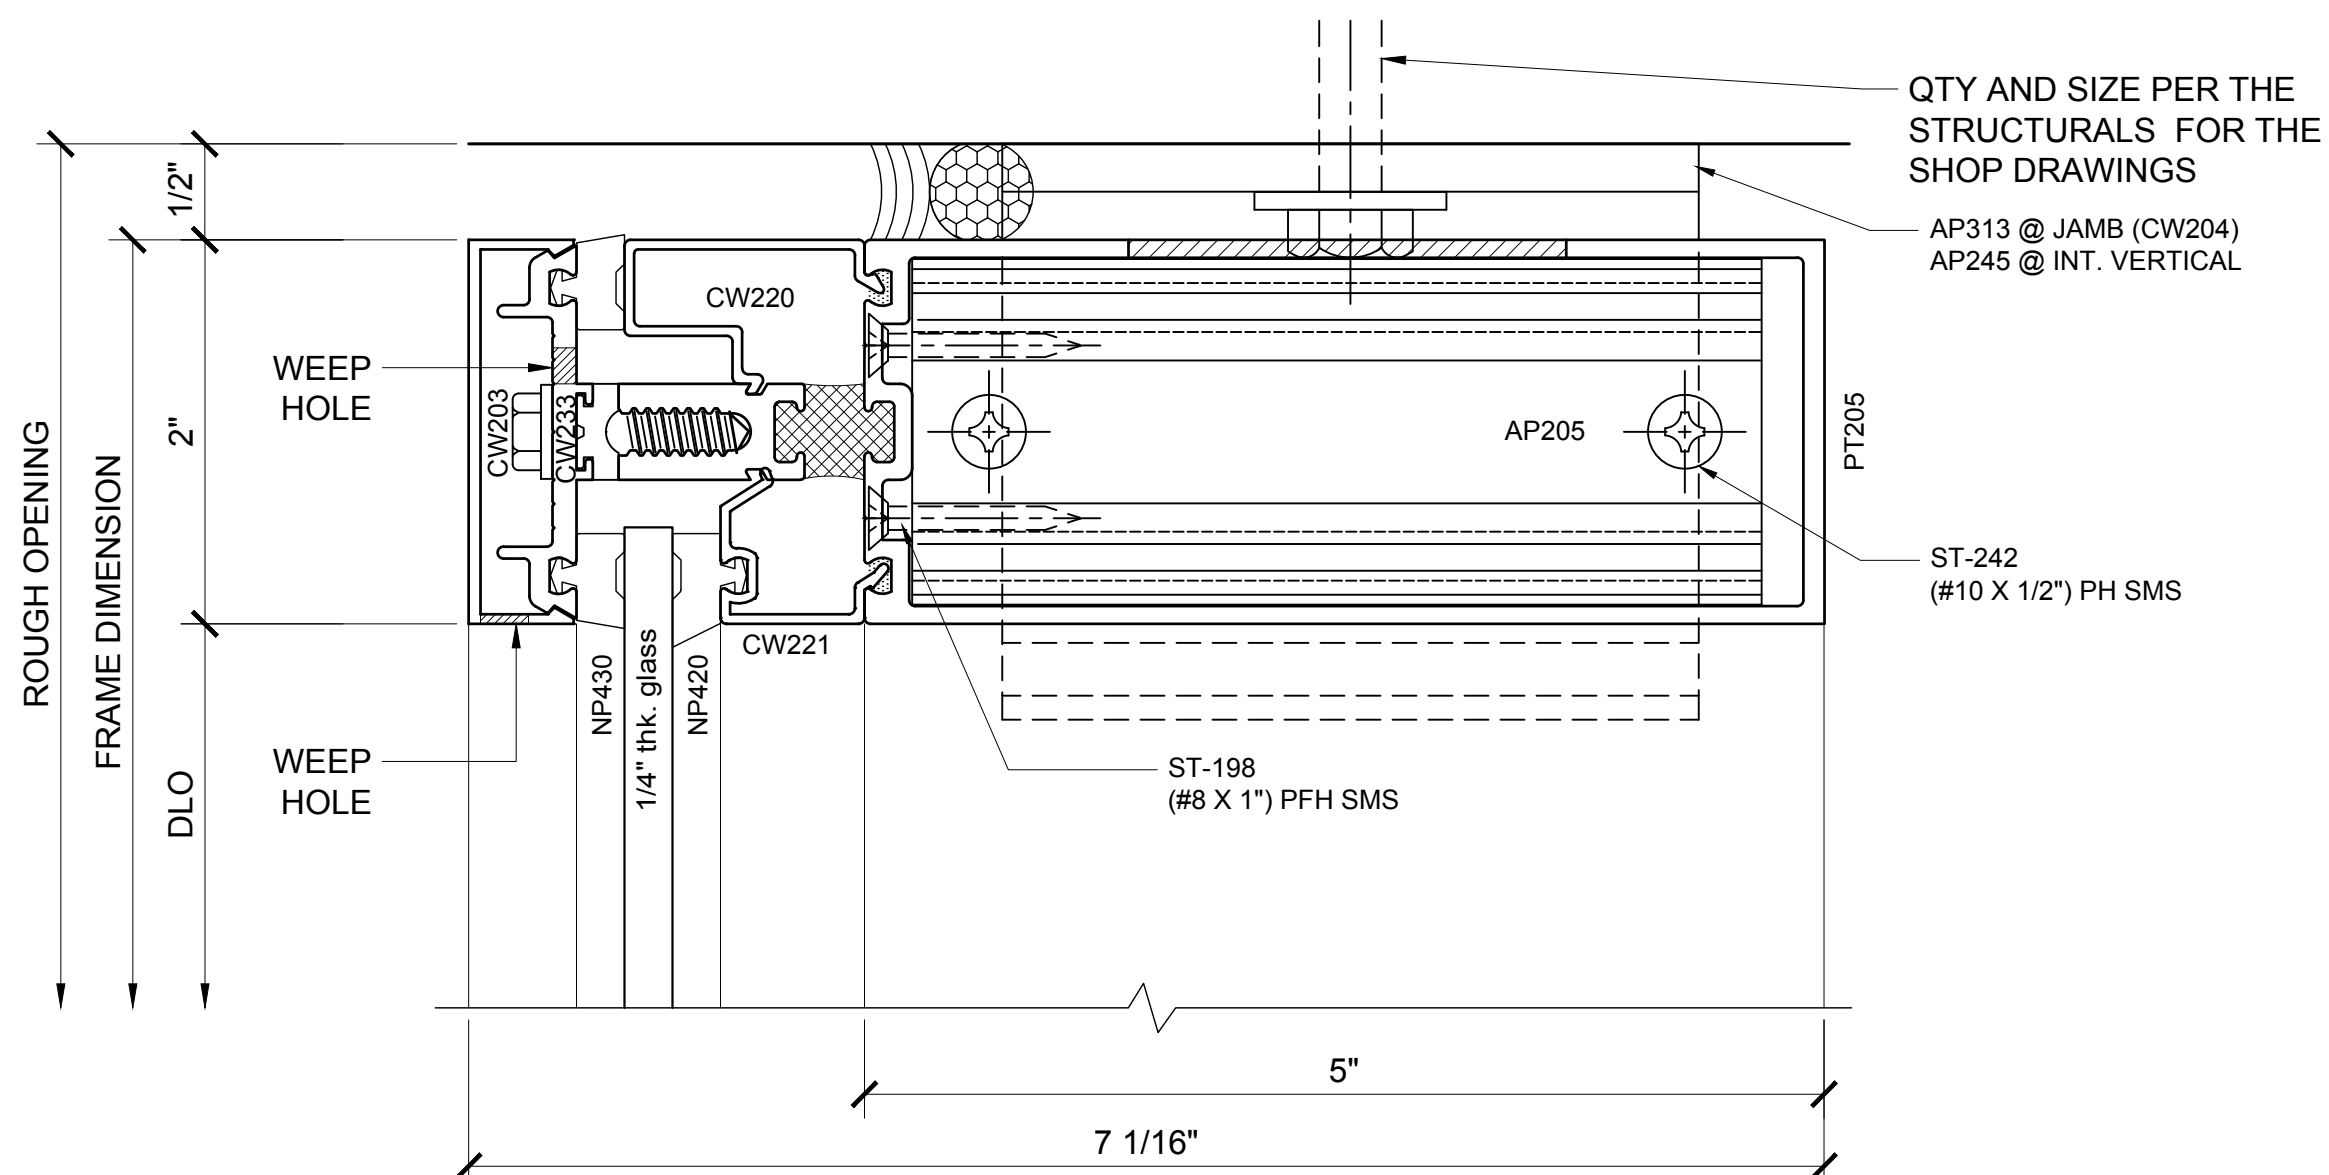


7 SECTION DETAIL @ HEAD
1'-0"=1'-0"

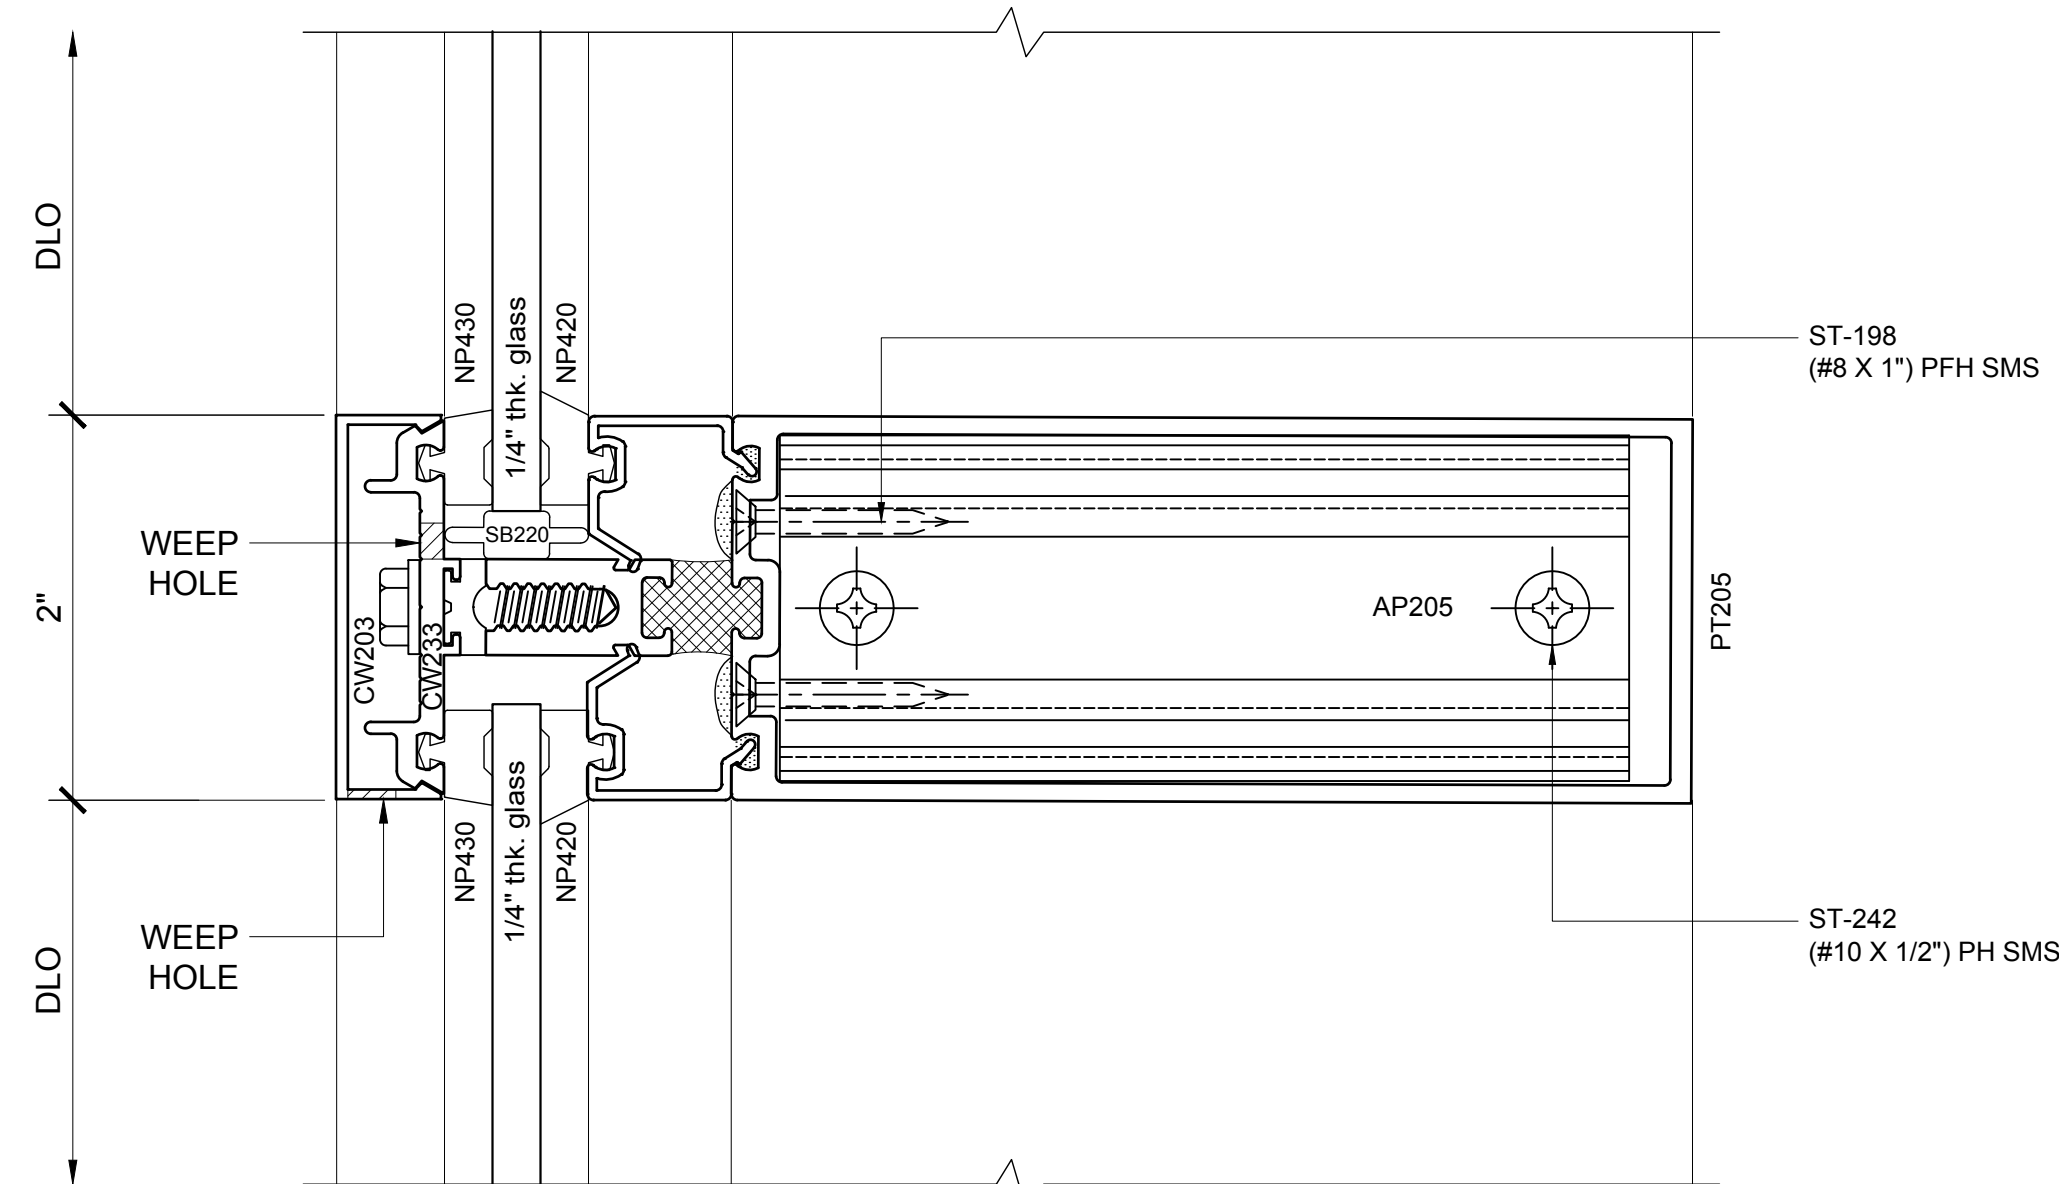


8 SECTION DETAIL @ INT. HORIZONTAL
1'-0"=1'-0"

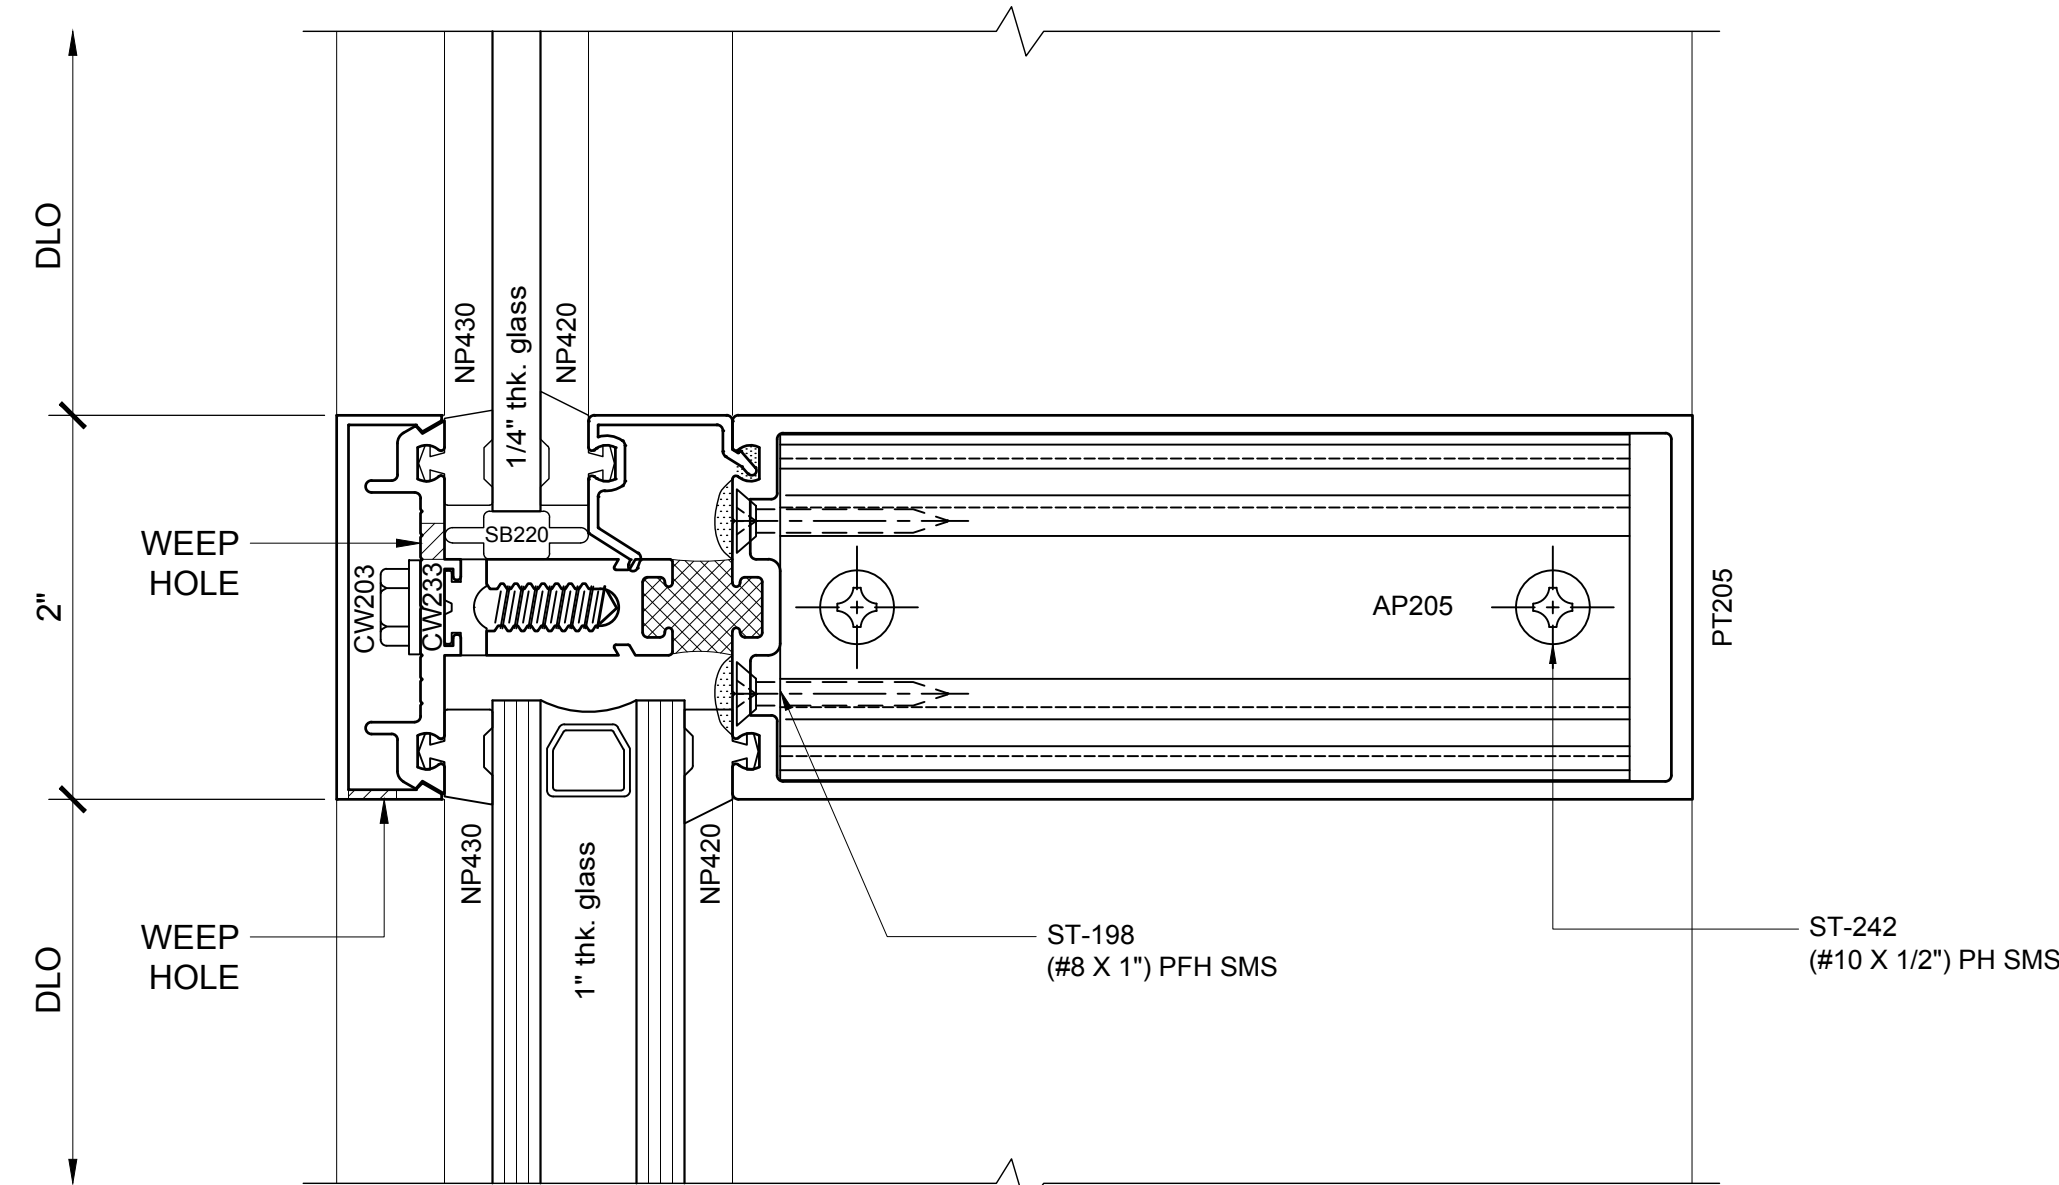

9 SECTION DETAIL @ INT. HORIZONTAL
1'-0"=1'-0"

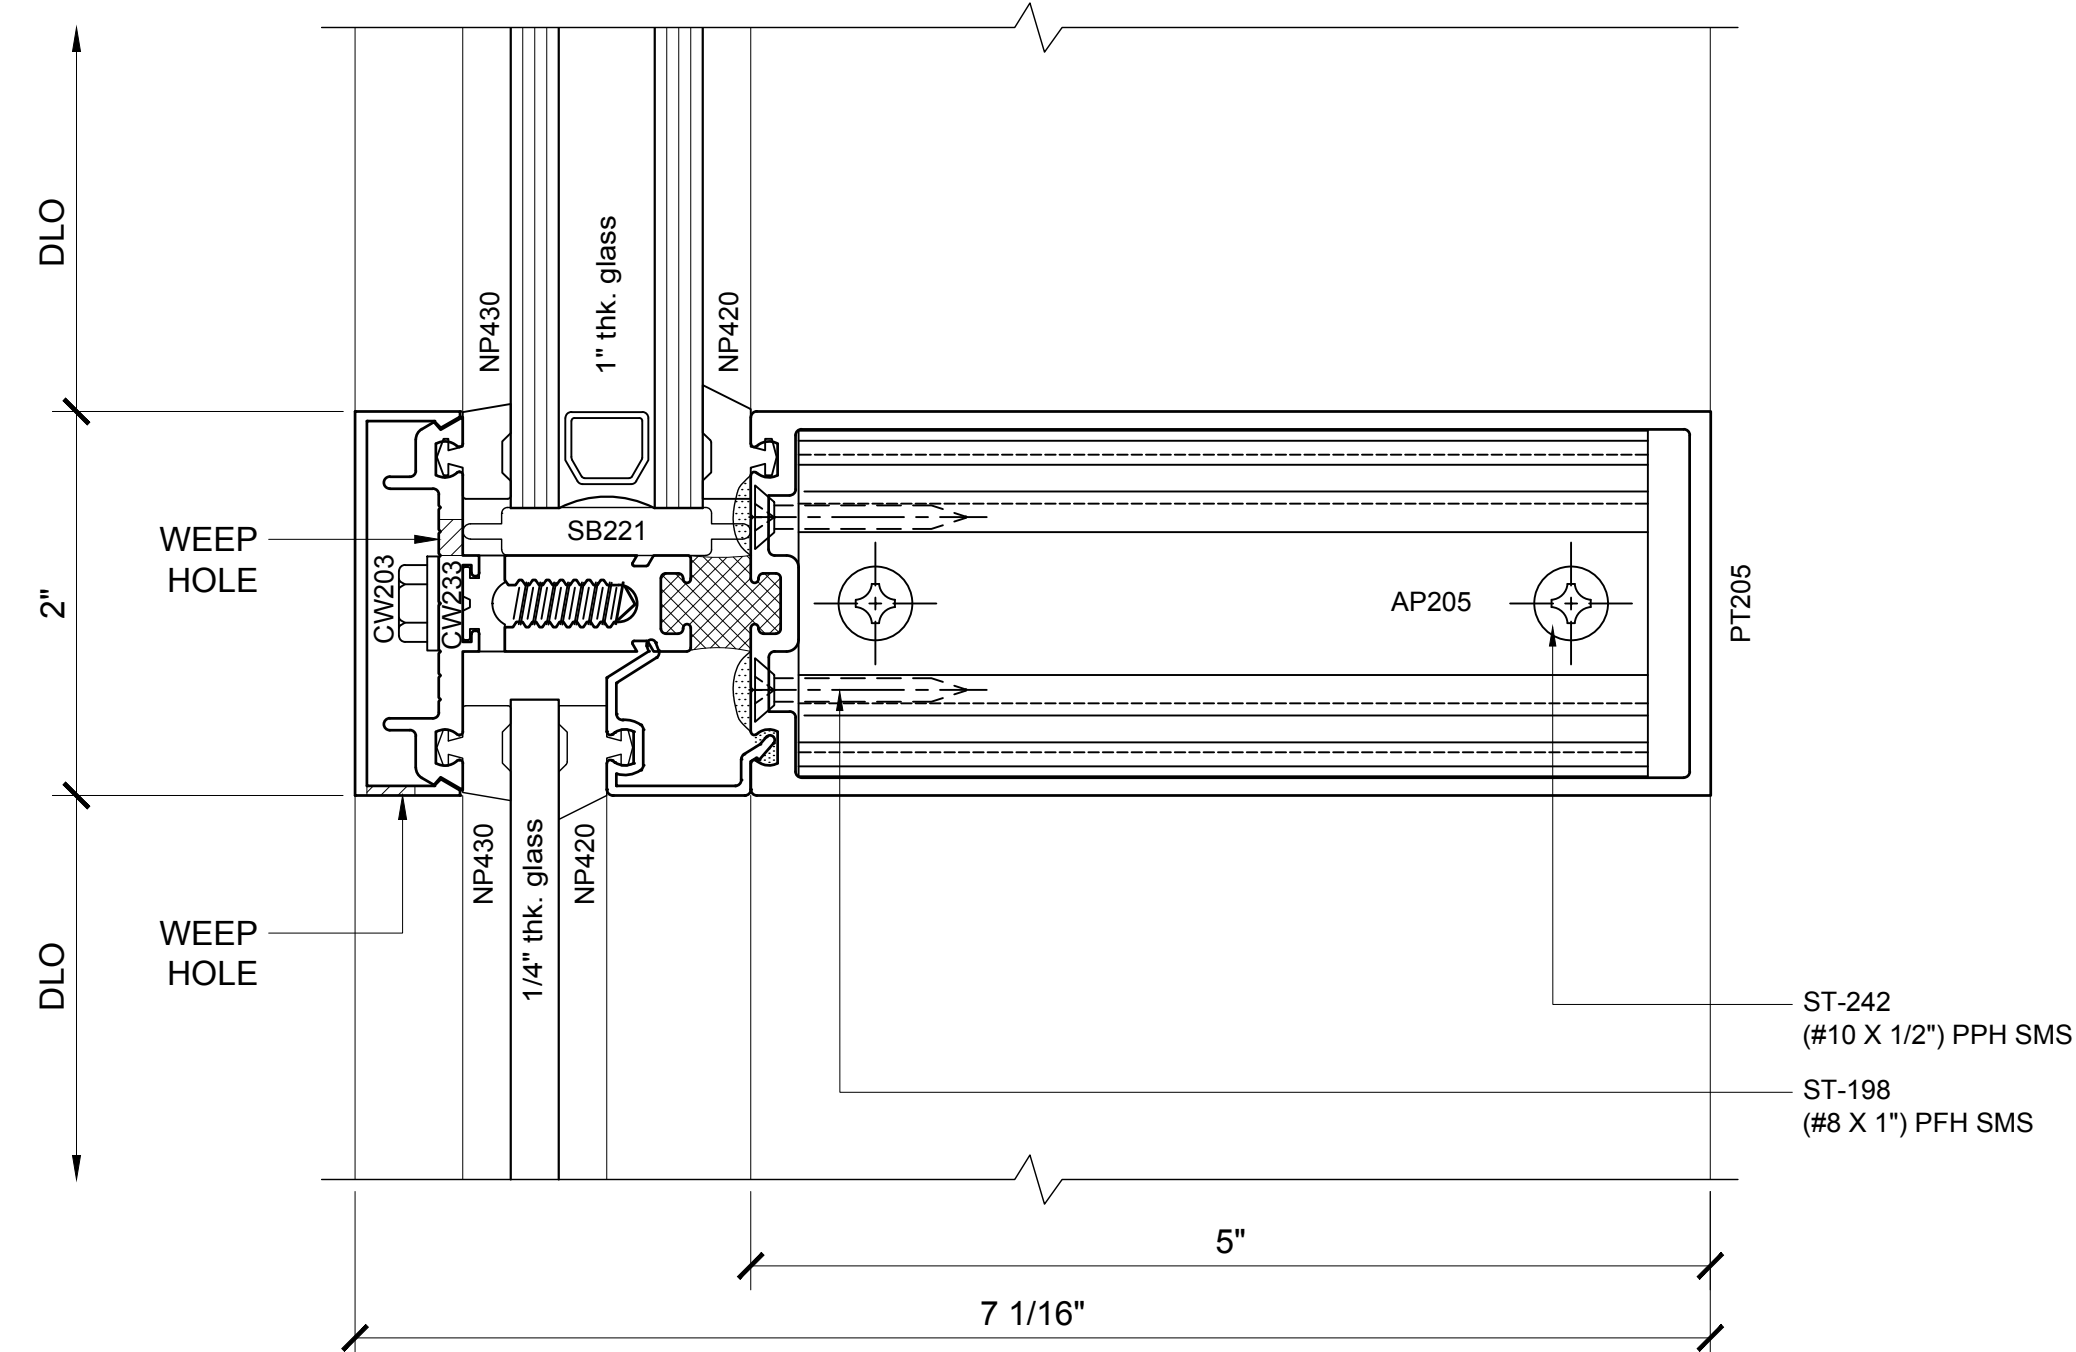

10 SECTION DETAIL @ INT. HORIZONTAL
1'-0"=1'-0"

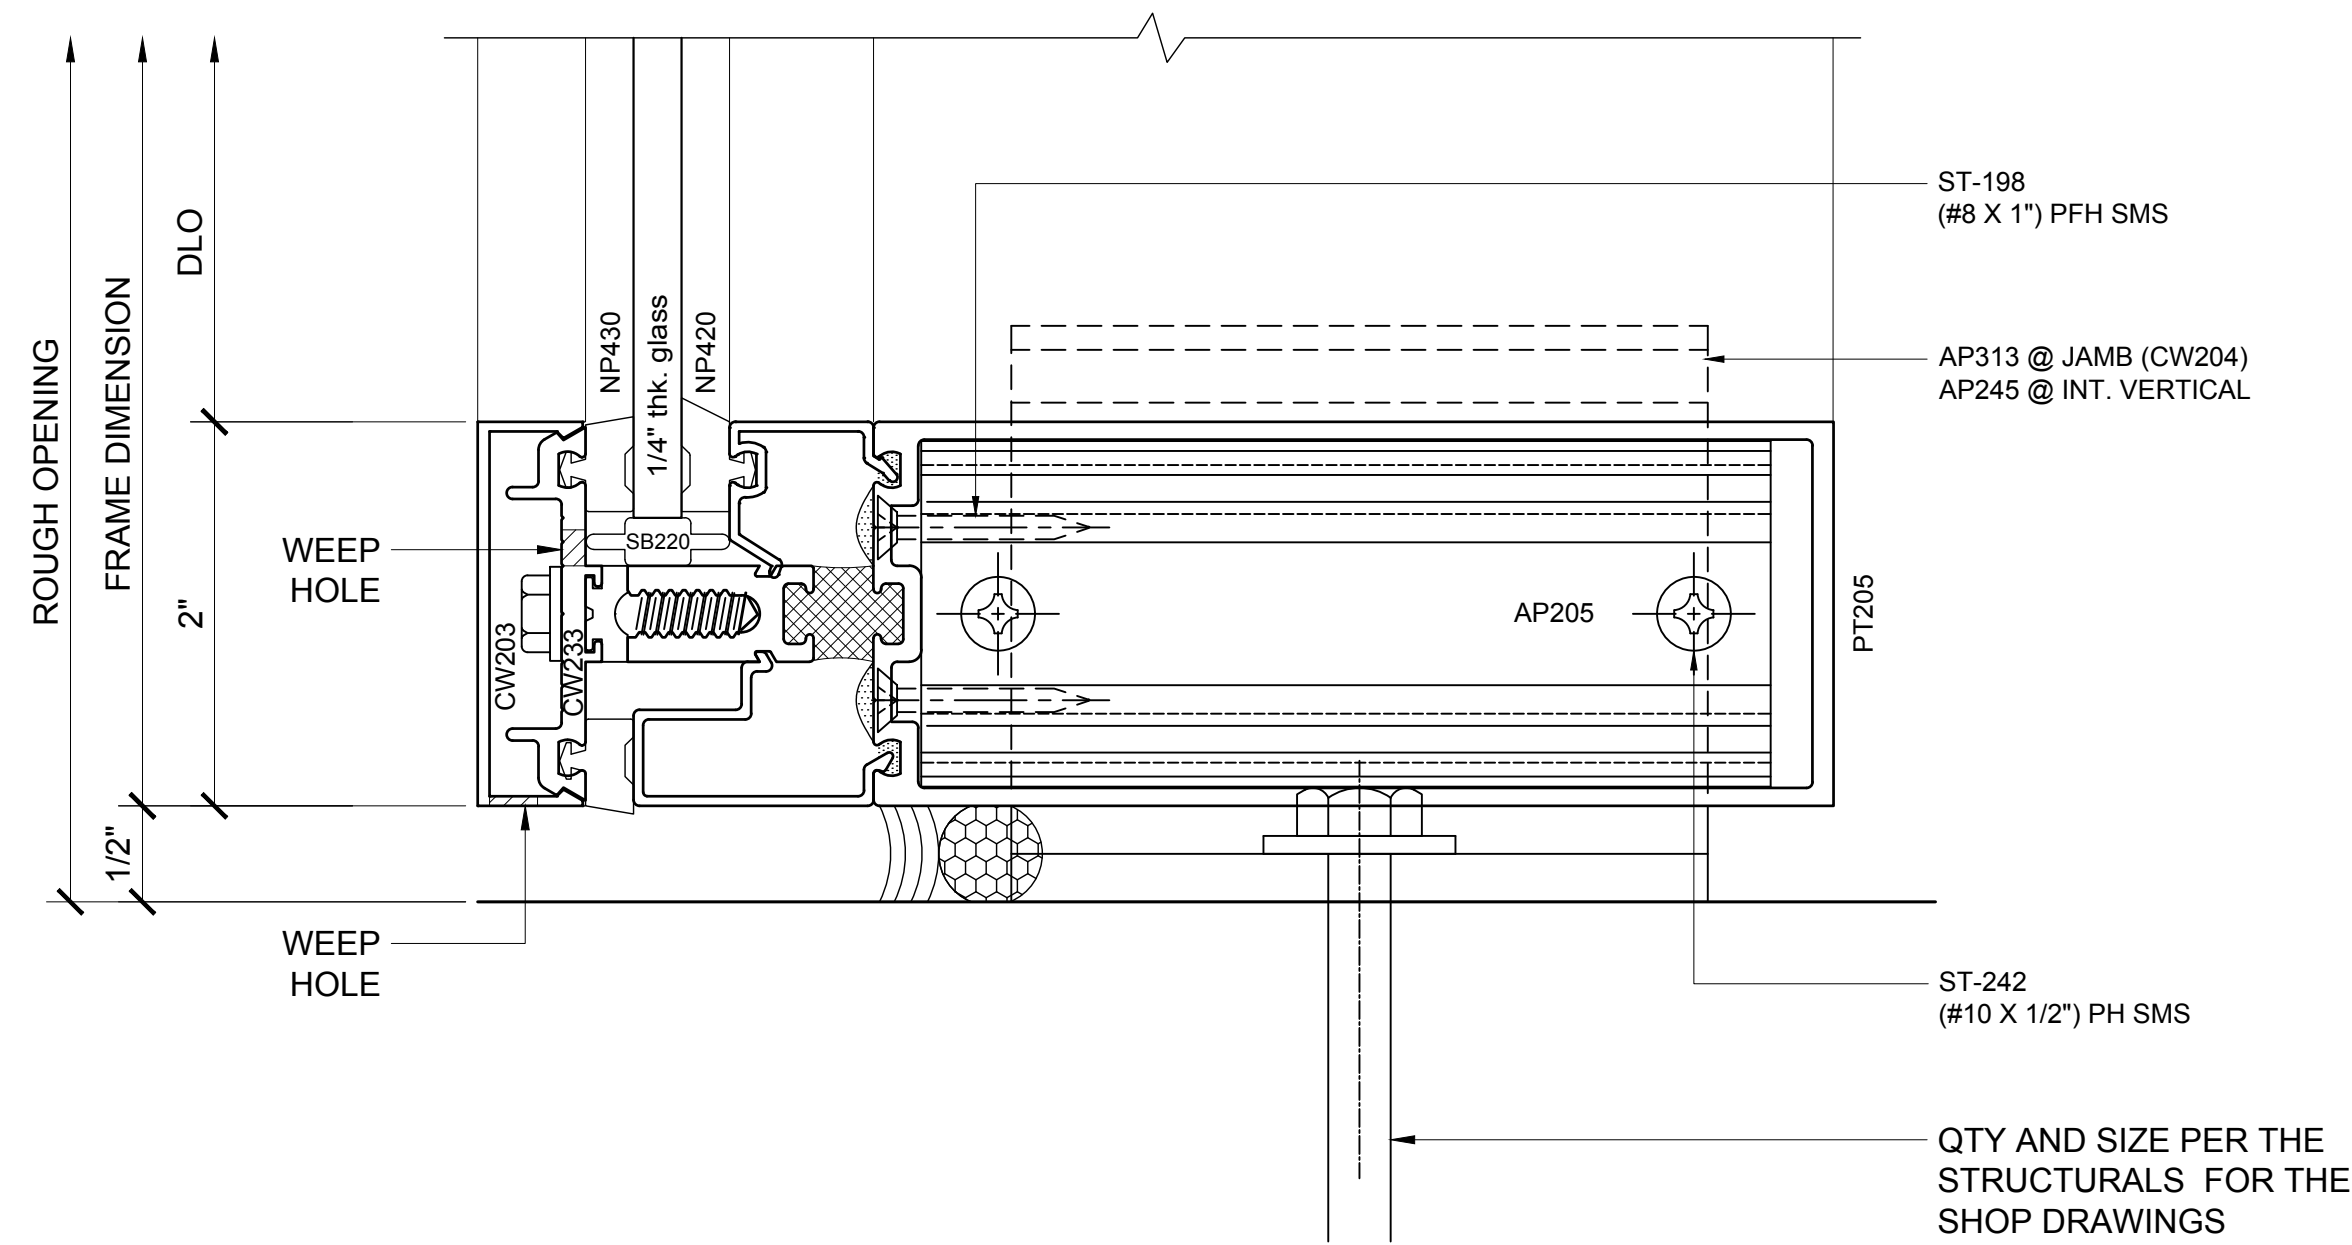

11 SECTION DETAIL @ SILL
1'-0"=1'-0"

Revisions By:




Discription:
CRL U.S. ALUMINUM
CURTAIN WALL
SERIES 2102 and 2202


Drawn By: BWR / RPD
Date: 12/28/16
Scale: AS NOTED
File Name:
Series 2202.dwg

Sheet

8.03

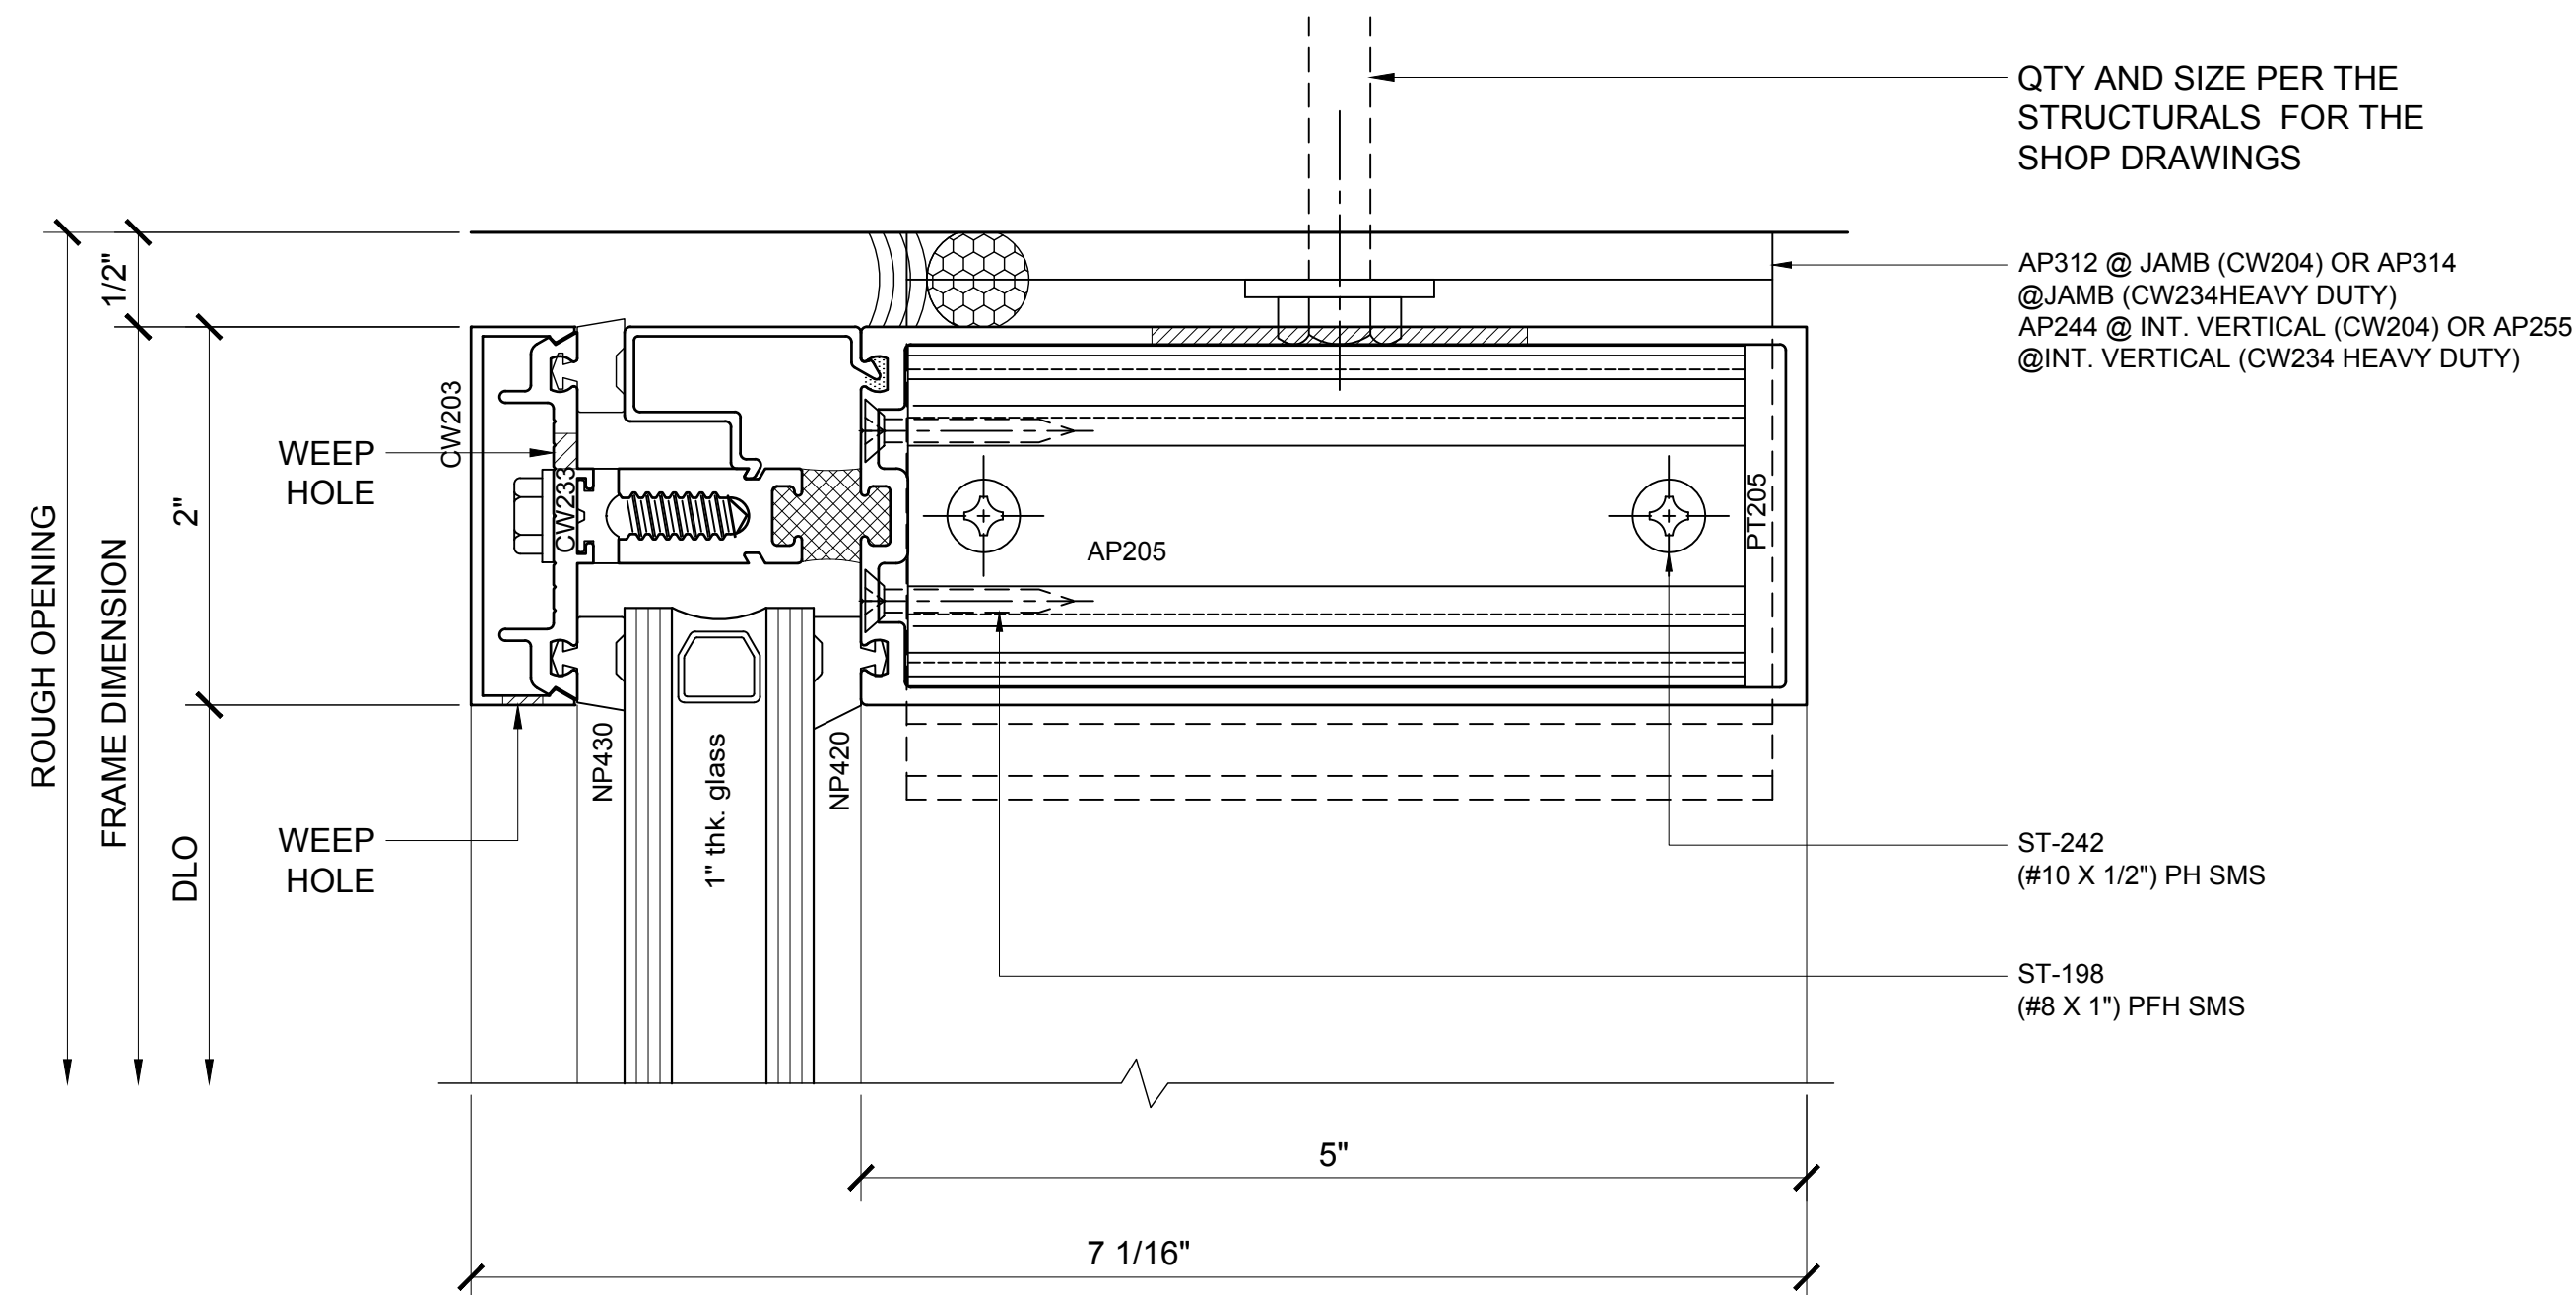

12 SECTION DETAIL @ HEAD
1'-0"=1'-0"


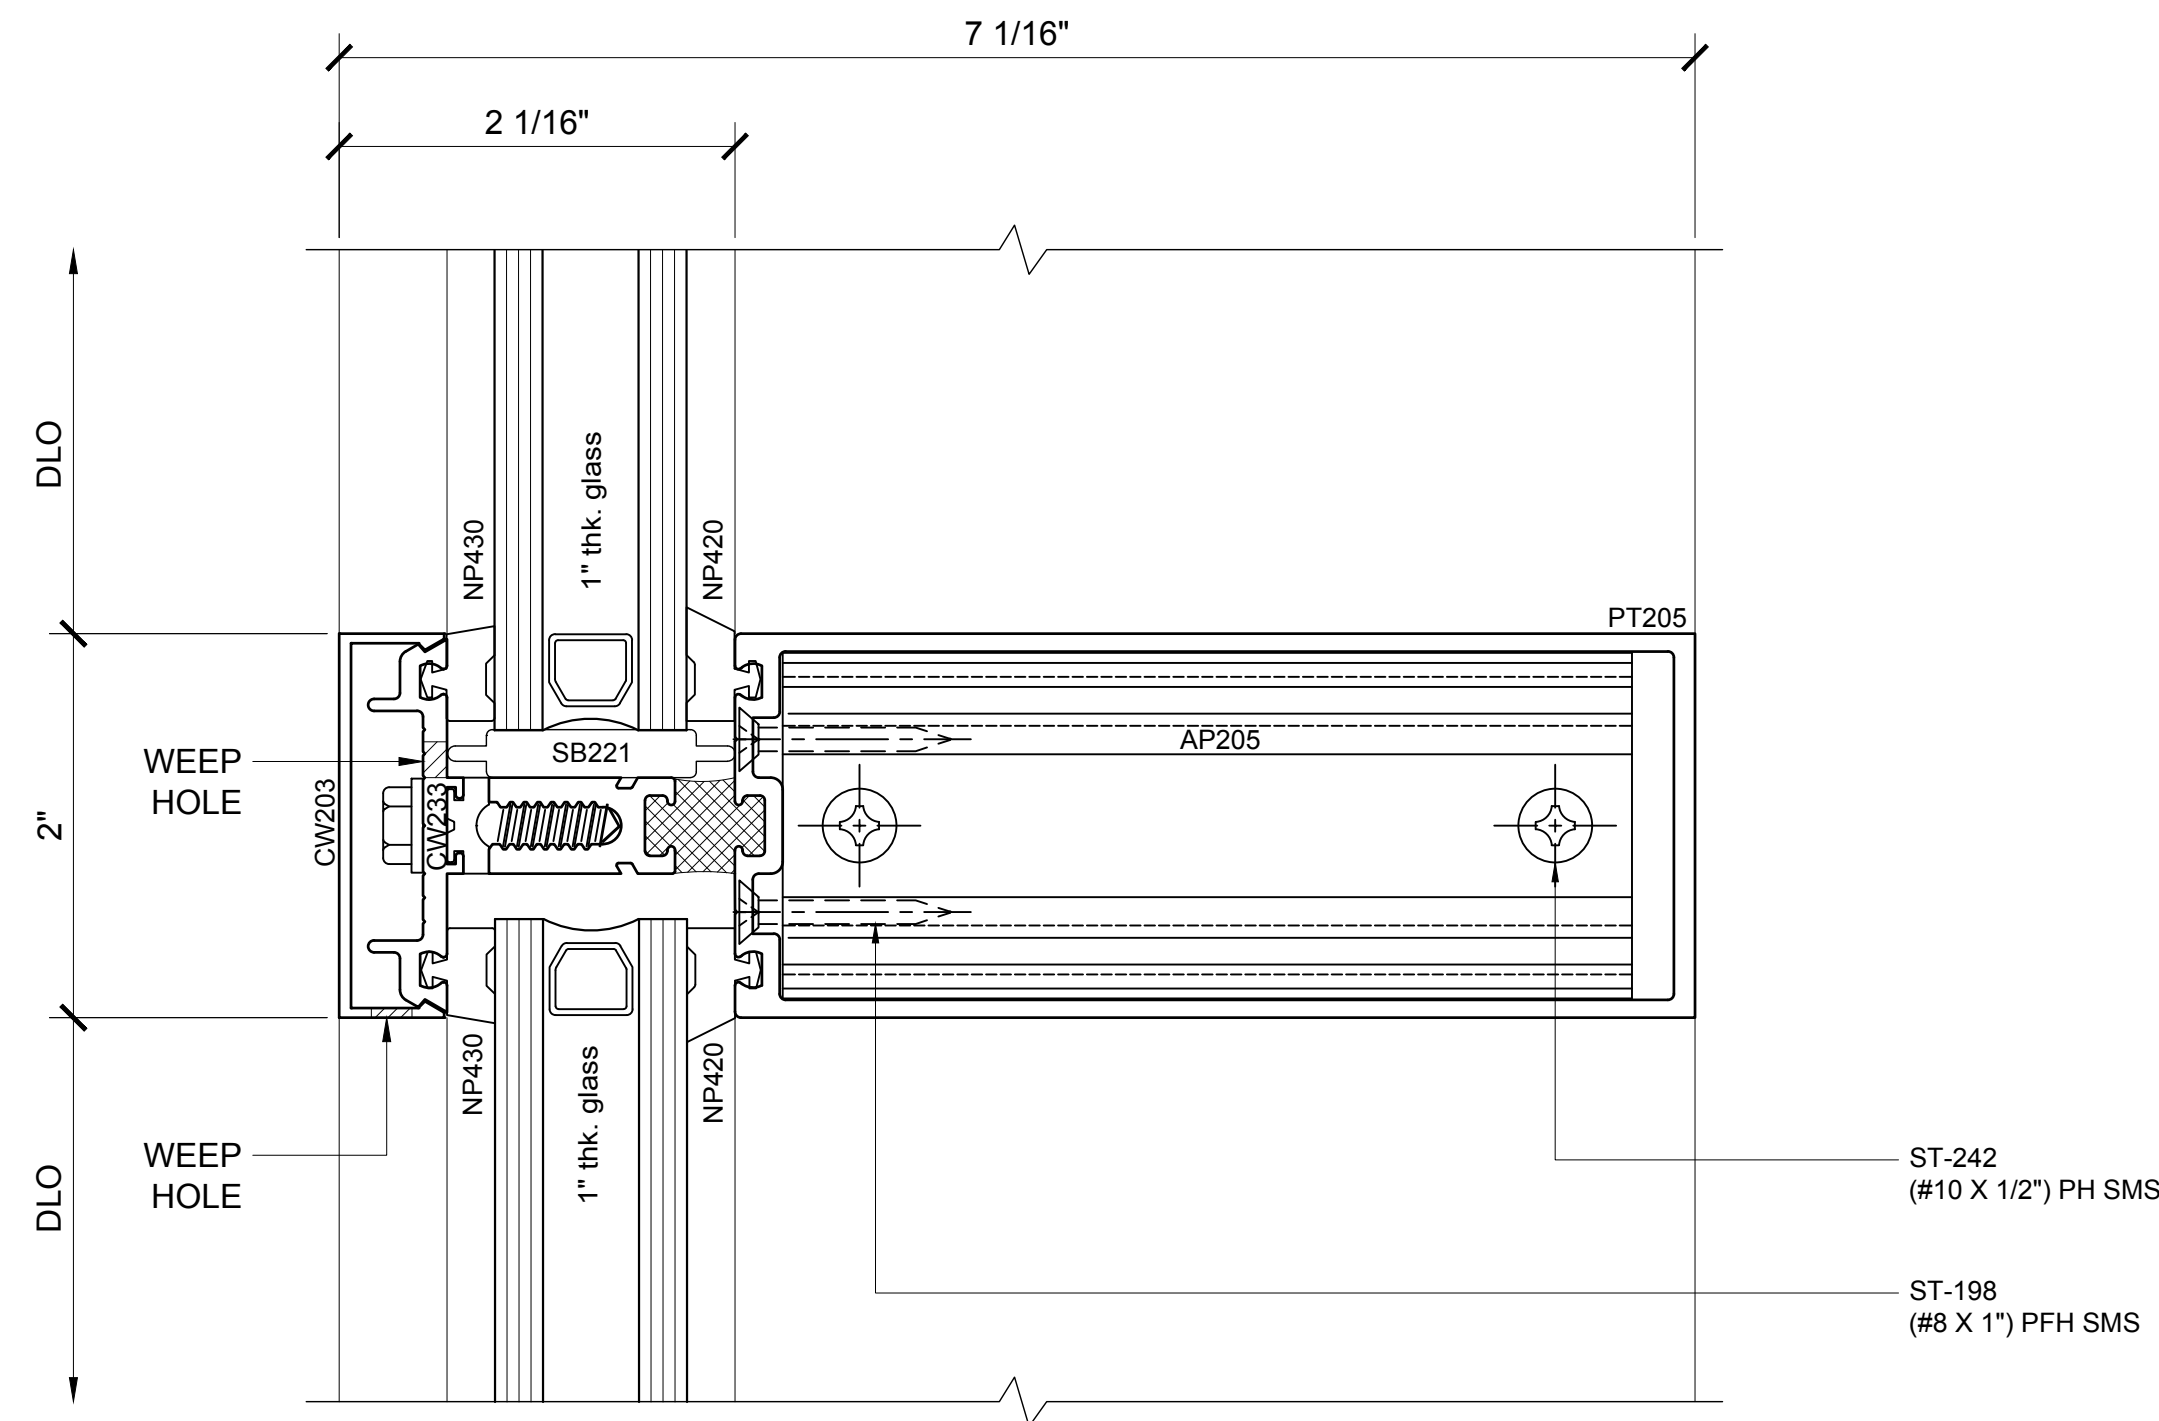


13 SECTION DETAIL @ INT. HORIZONTAL
1'-0"=1'-0"

Revisions By:

SERIES 2102 / 2202


THERMALLY IMPROVED CURTAIN WALL SYSTEM

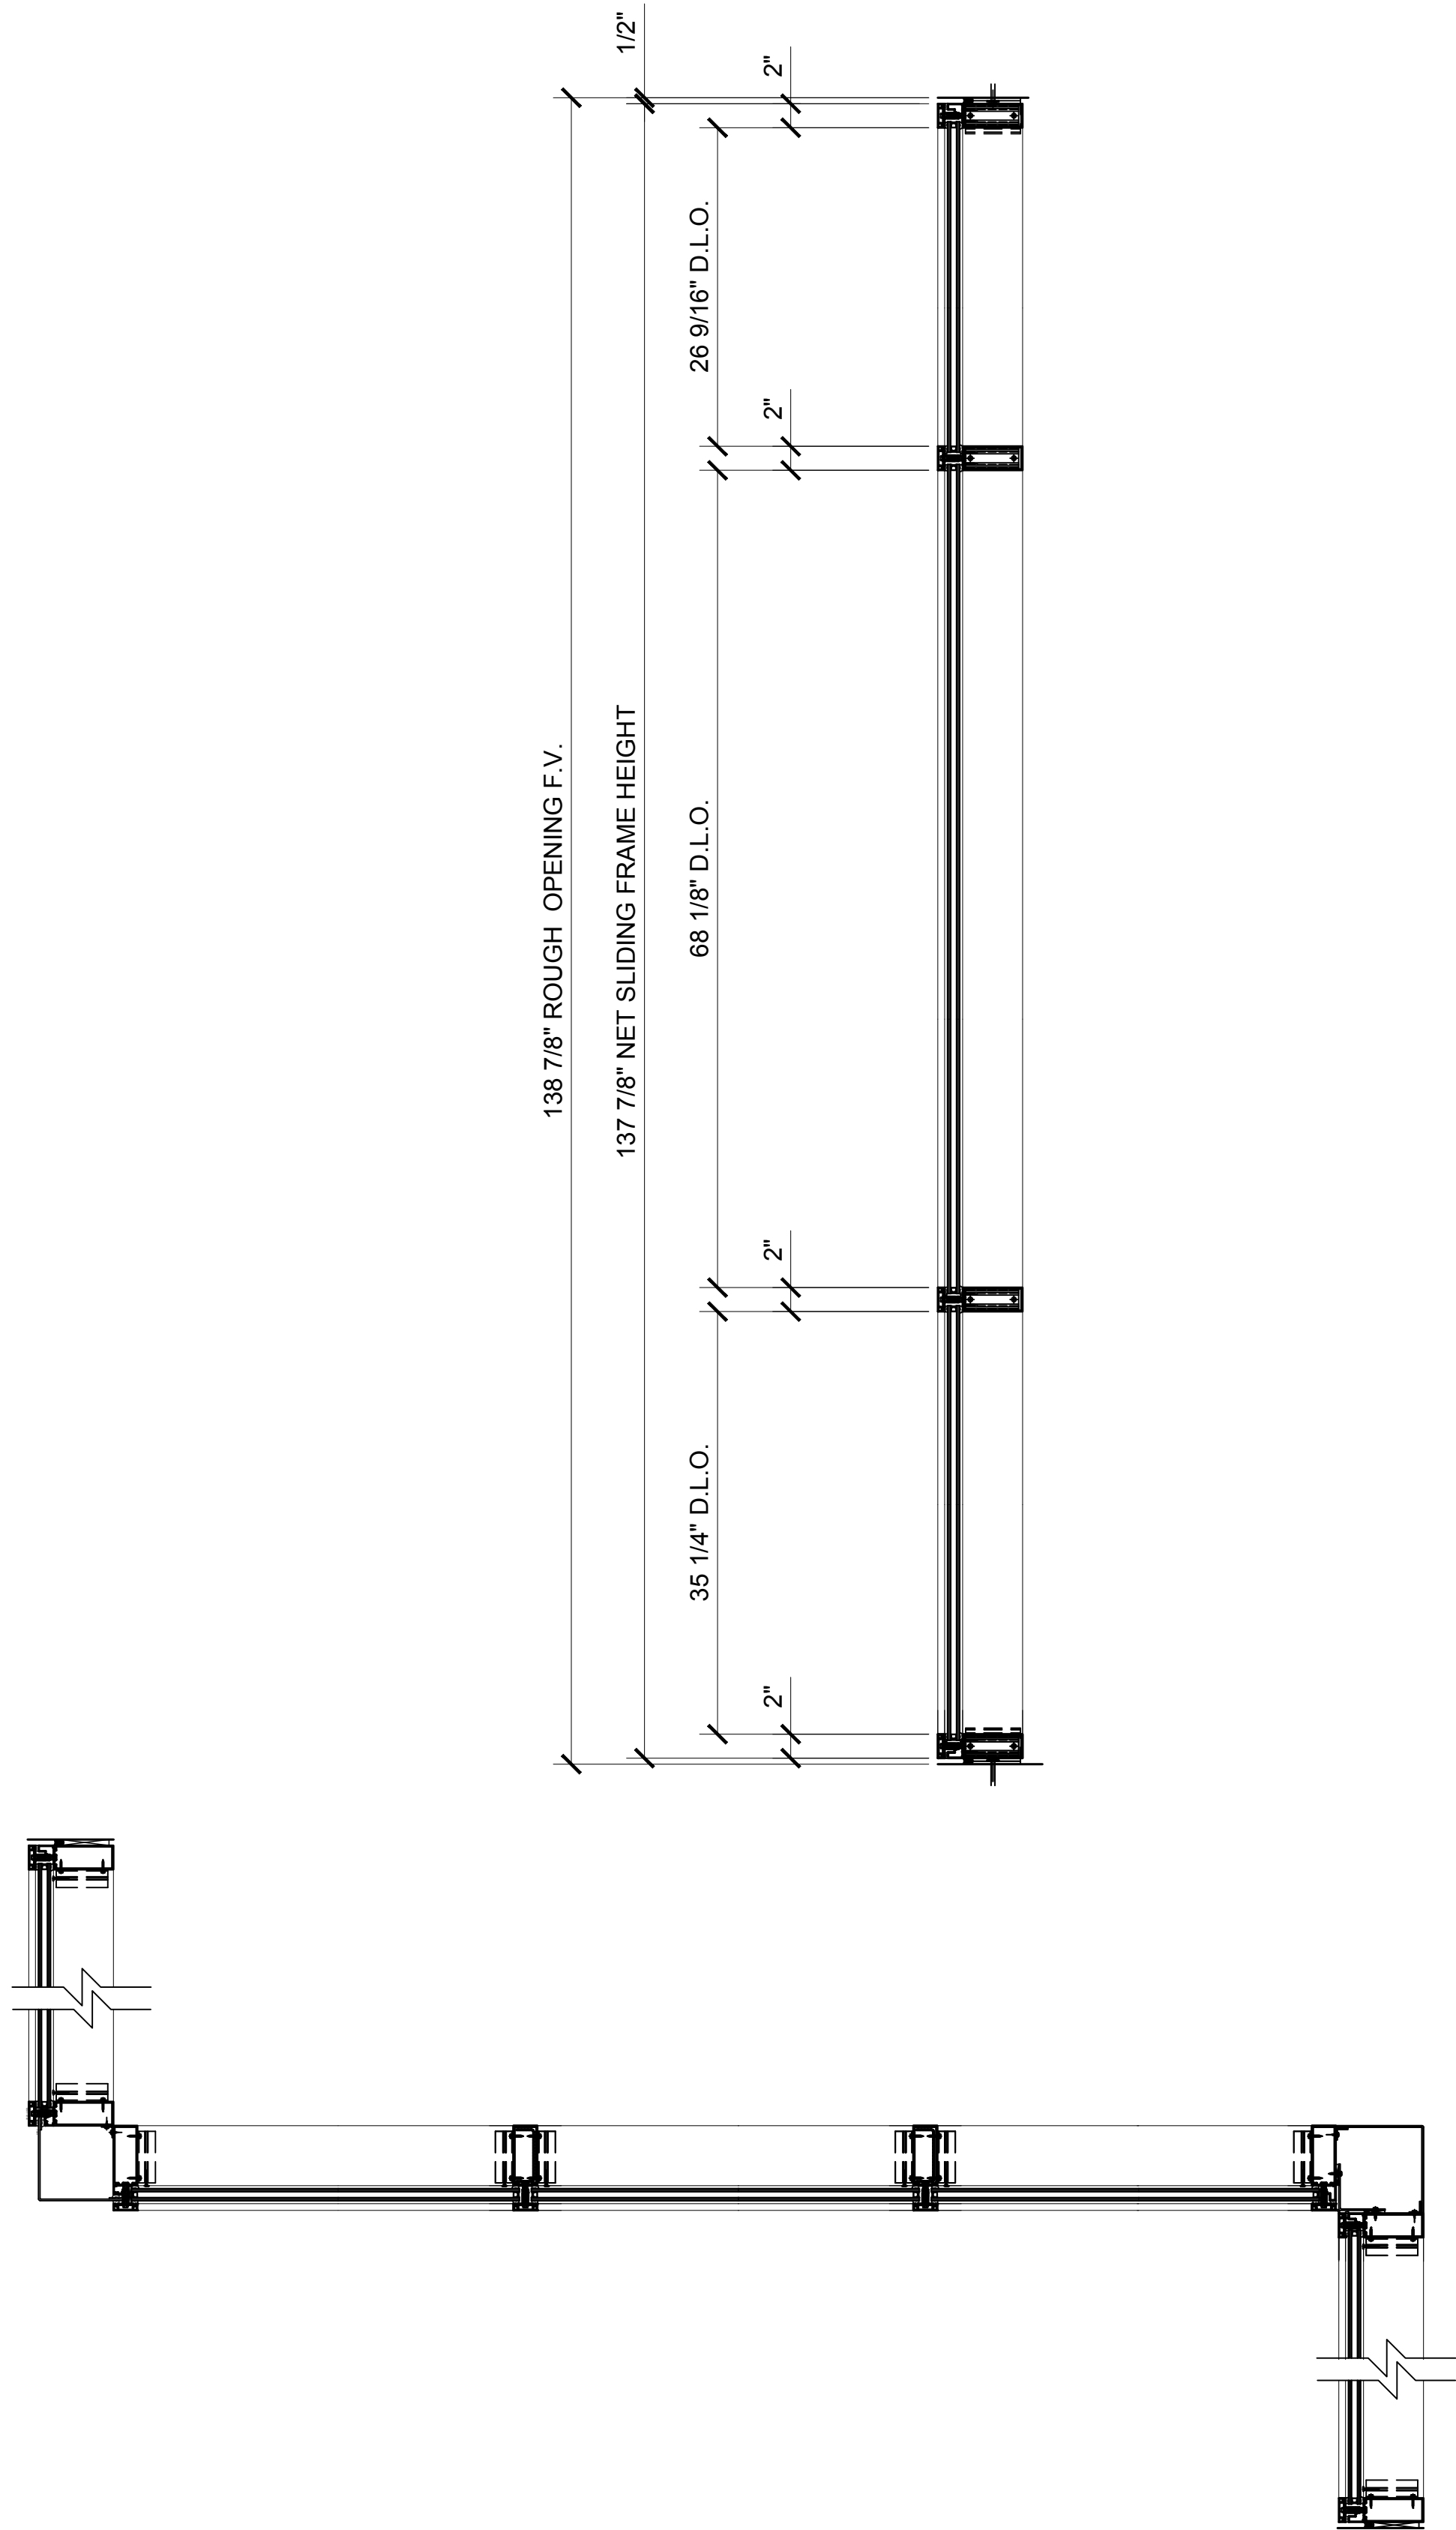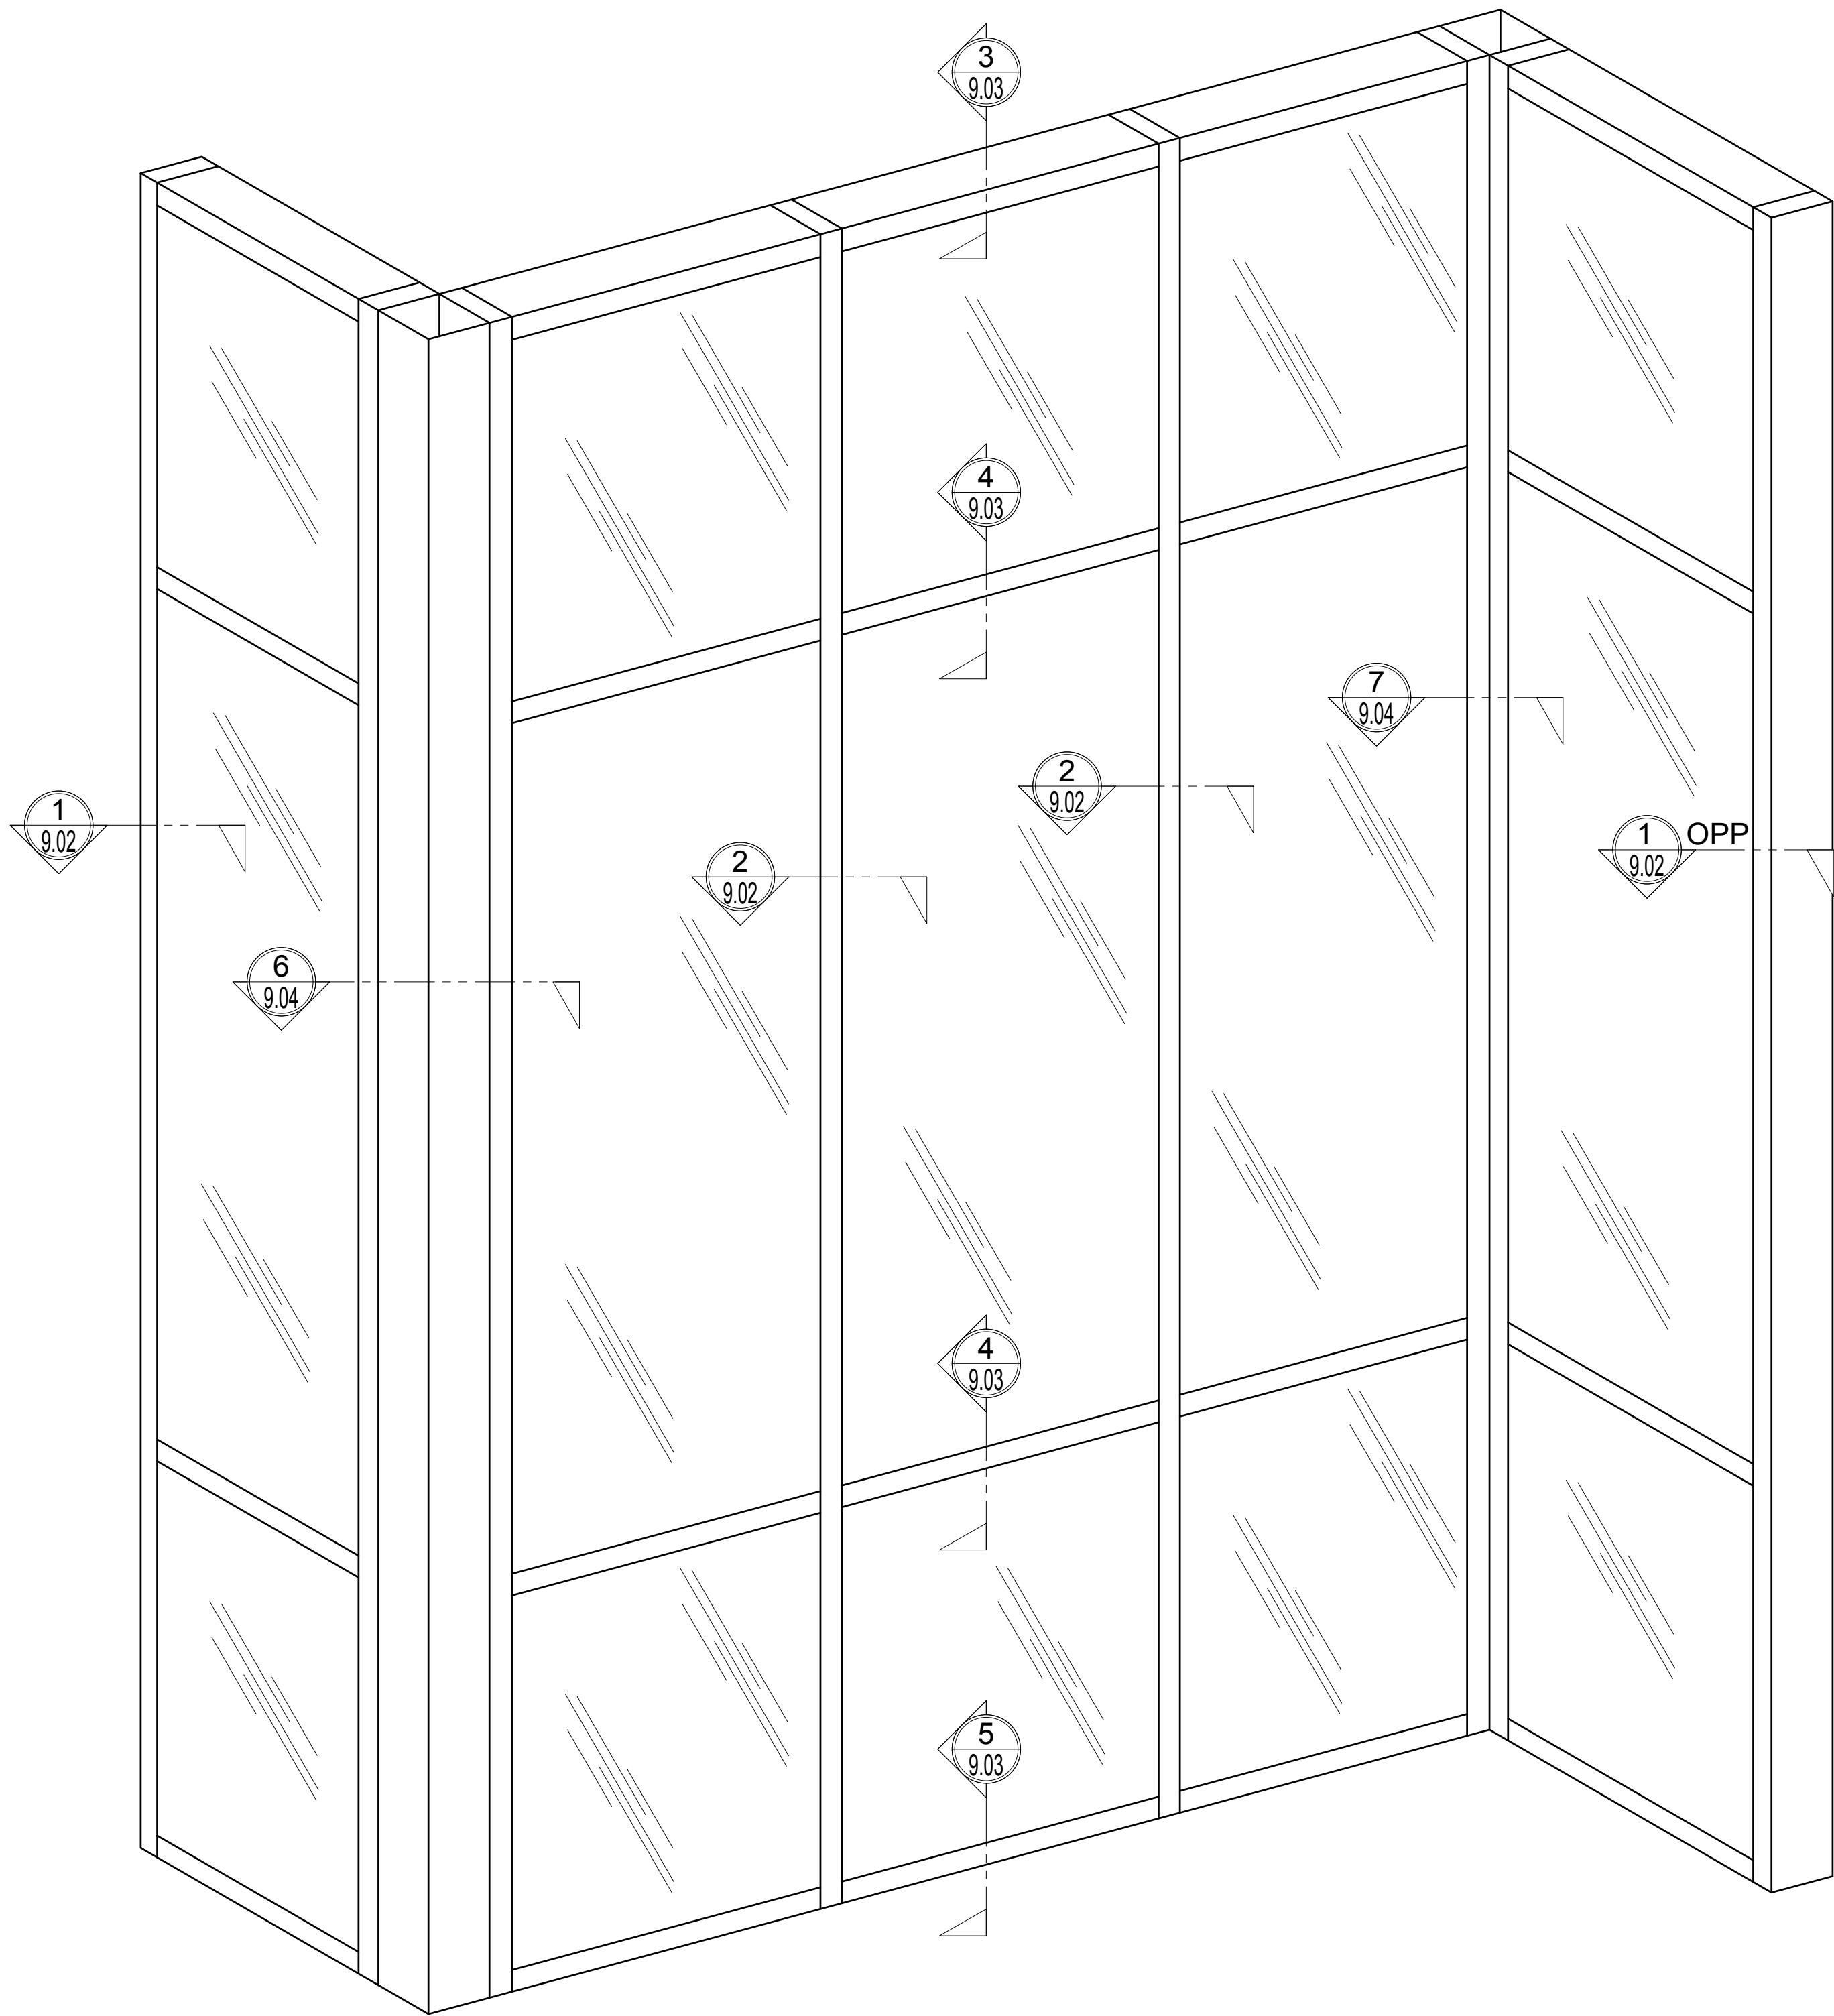


1 SERIES 2202 CURTAIN WALL - ELEVATION, SECTION VIEW AND PLAN VIEW - SHEAR BLOCK ASSEMBLY - 5" BACK MEMBER WITH 90 DEGREE CORNER

1"=1'-0"

Revisions By:

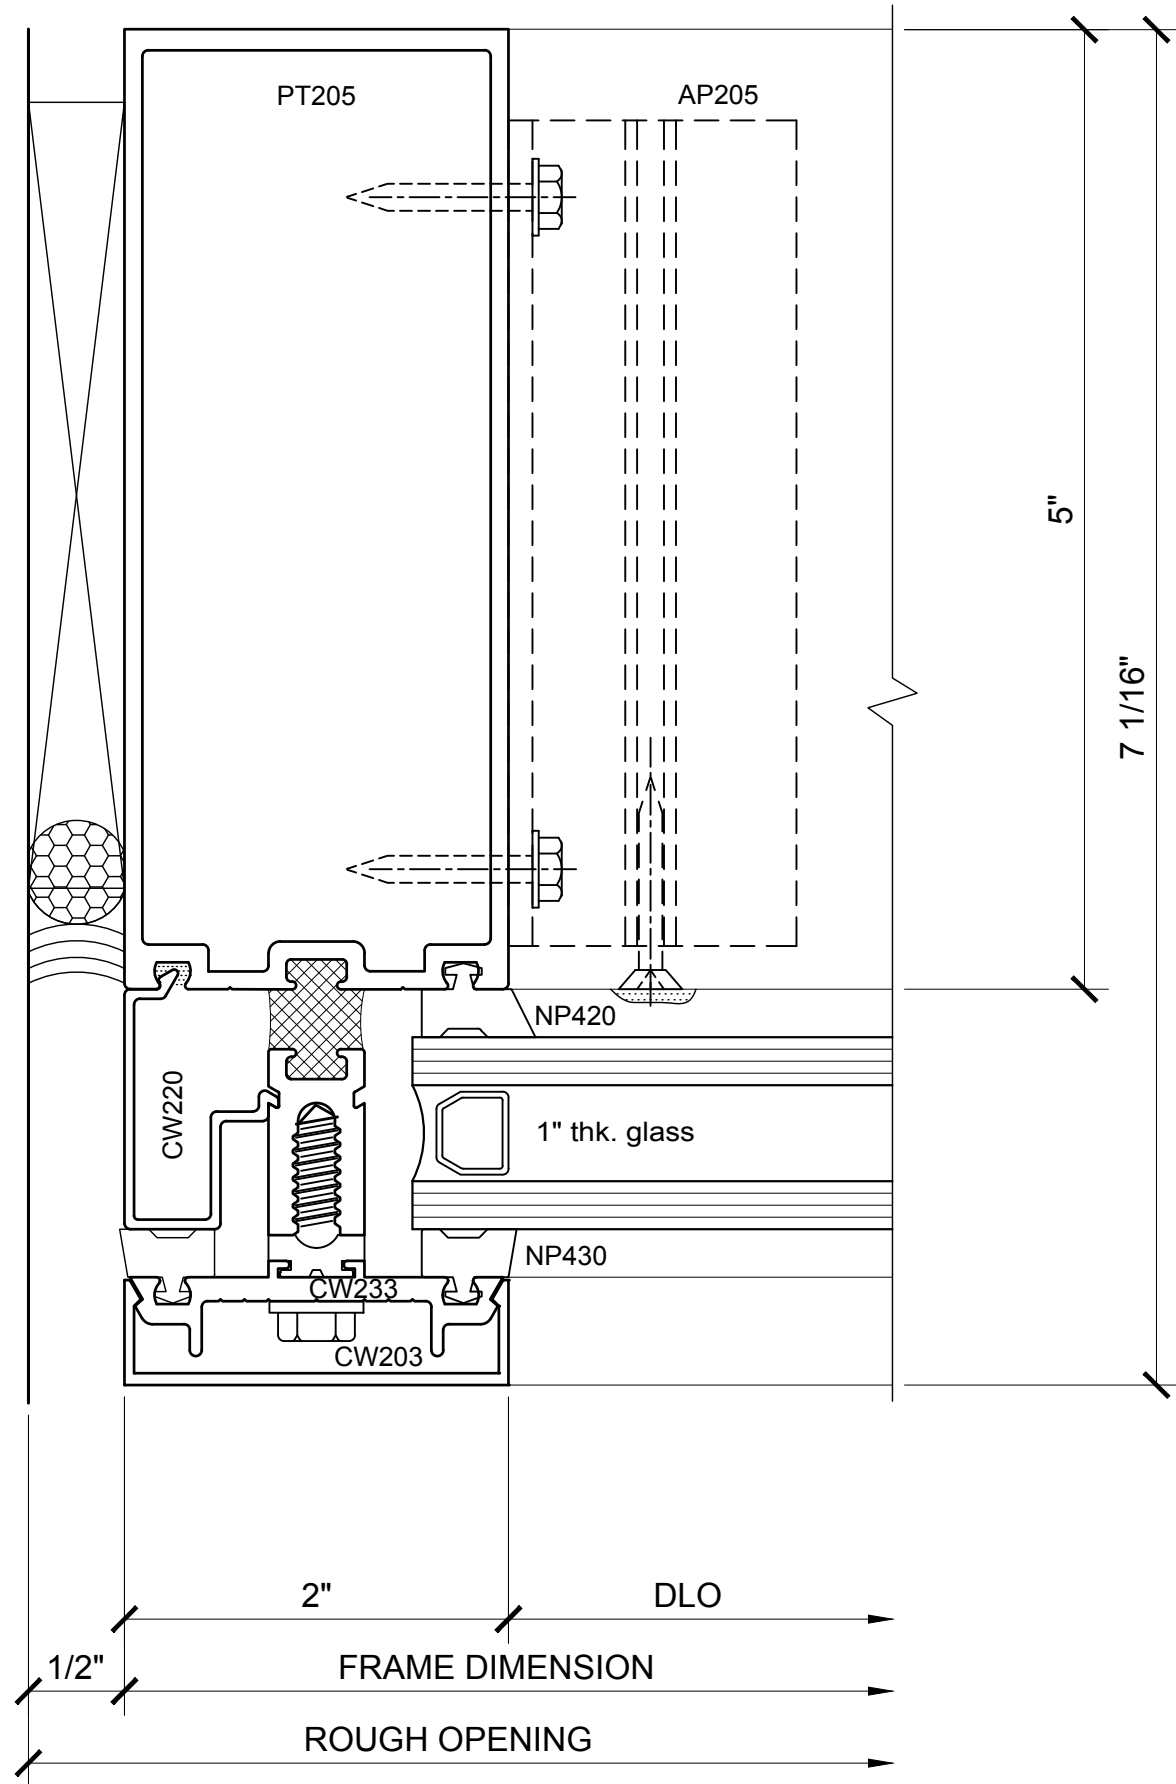


① SECTION DETAIL @ JAMB
1'-0"=1'-0"

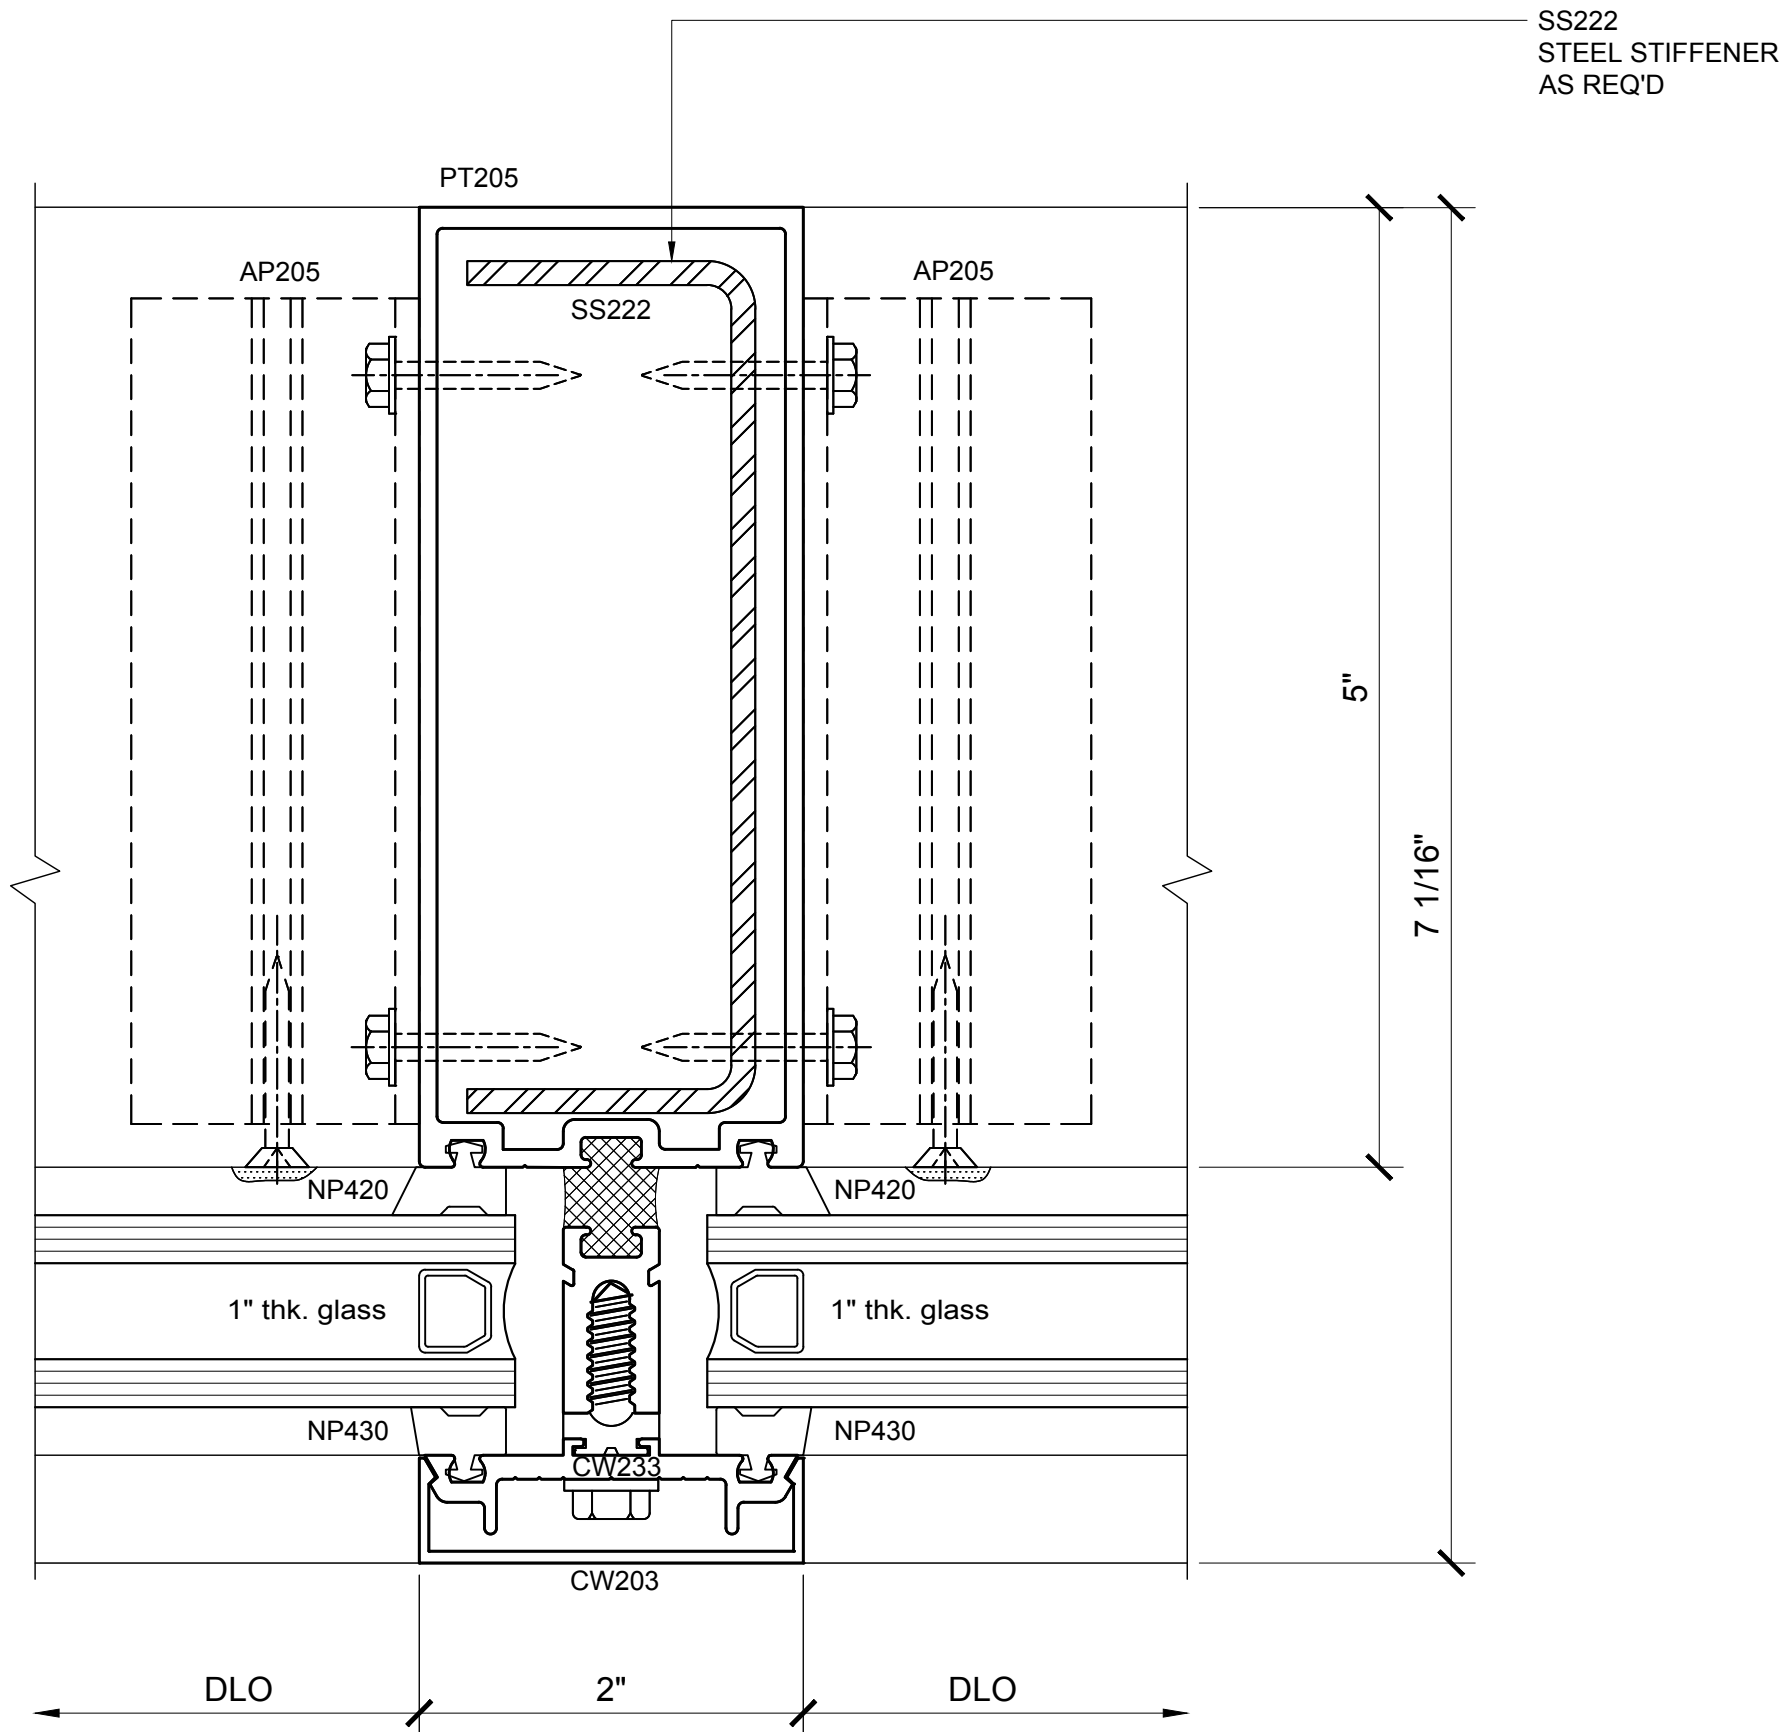


② SECTION DETAIL @ INT. VERTICAL
1'-0"=1'-0"


Revisions By:

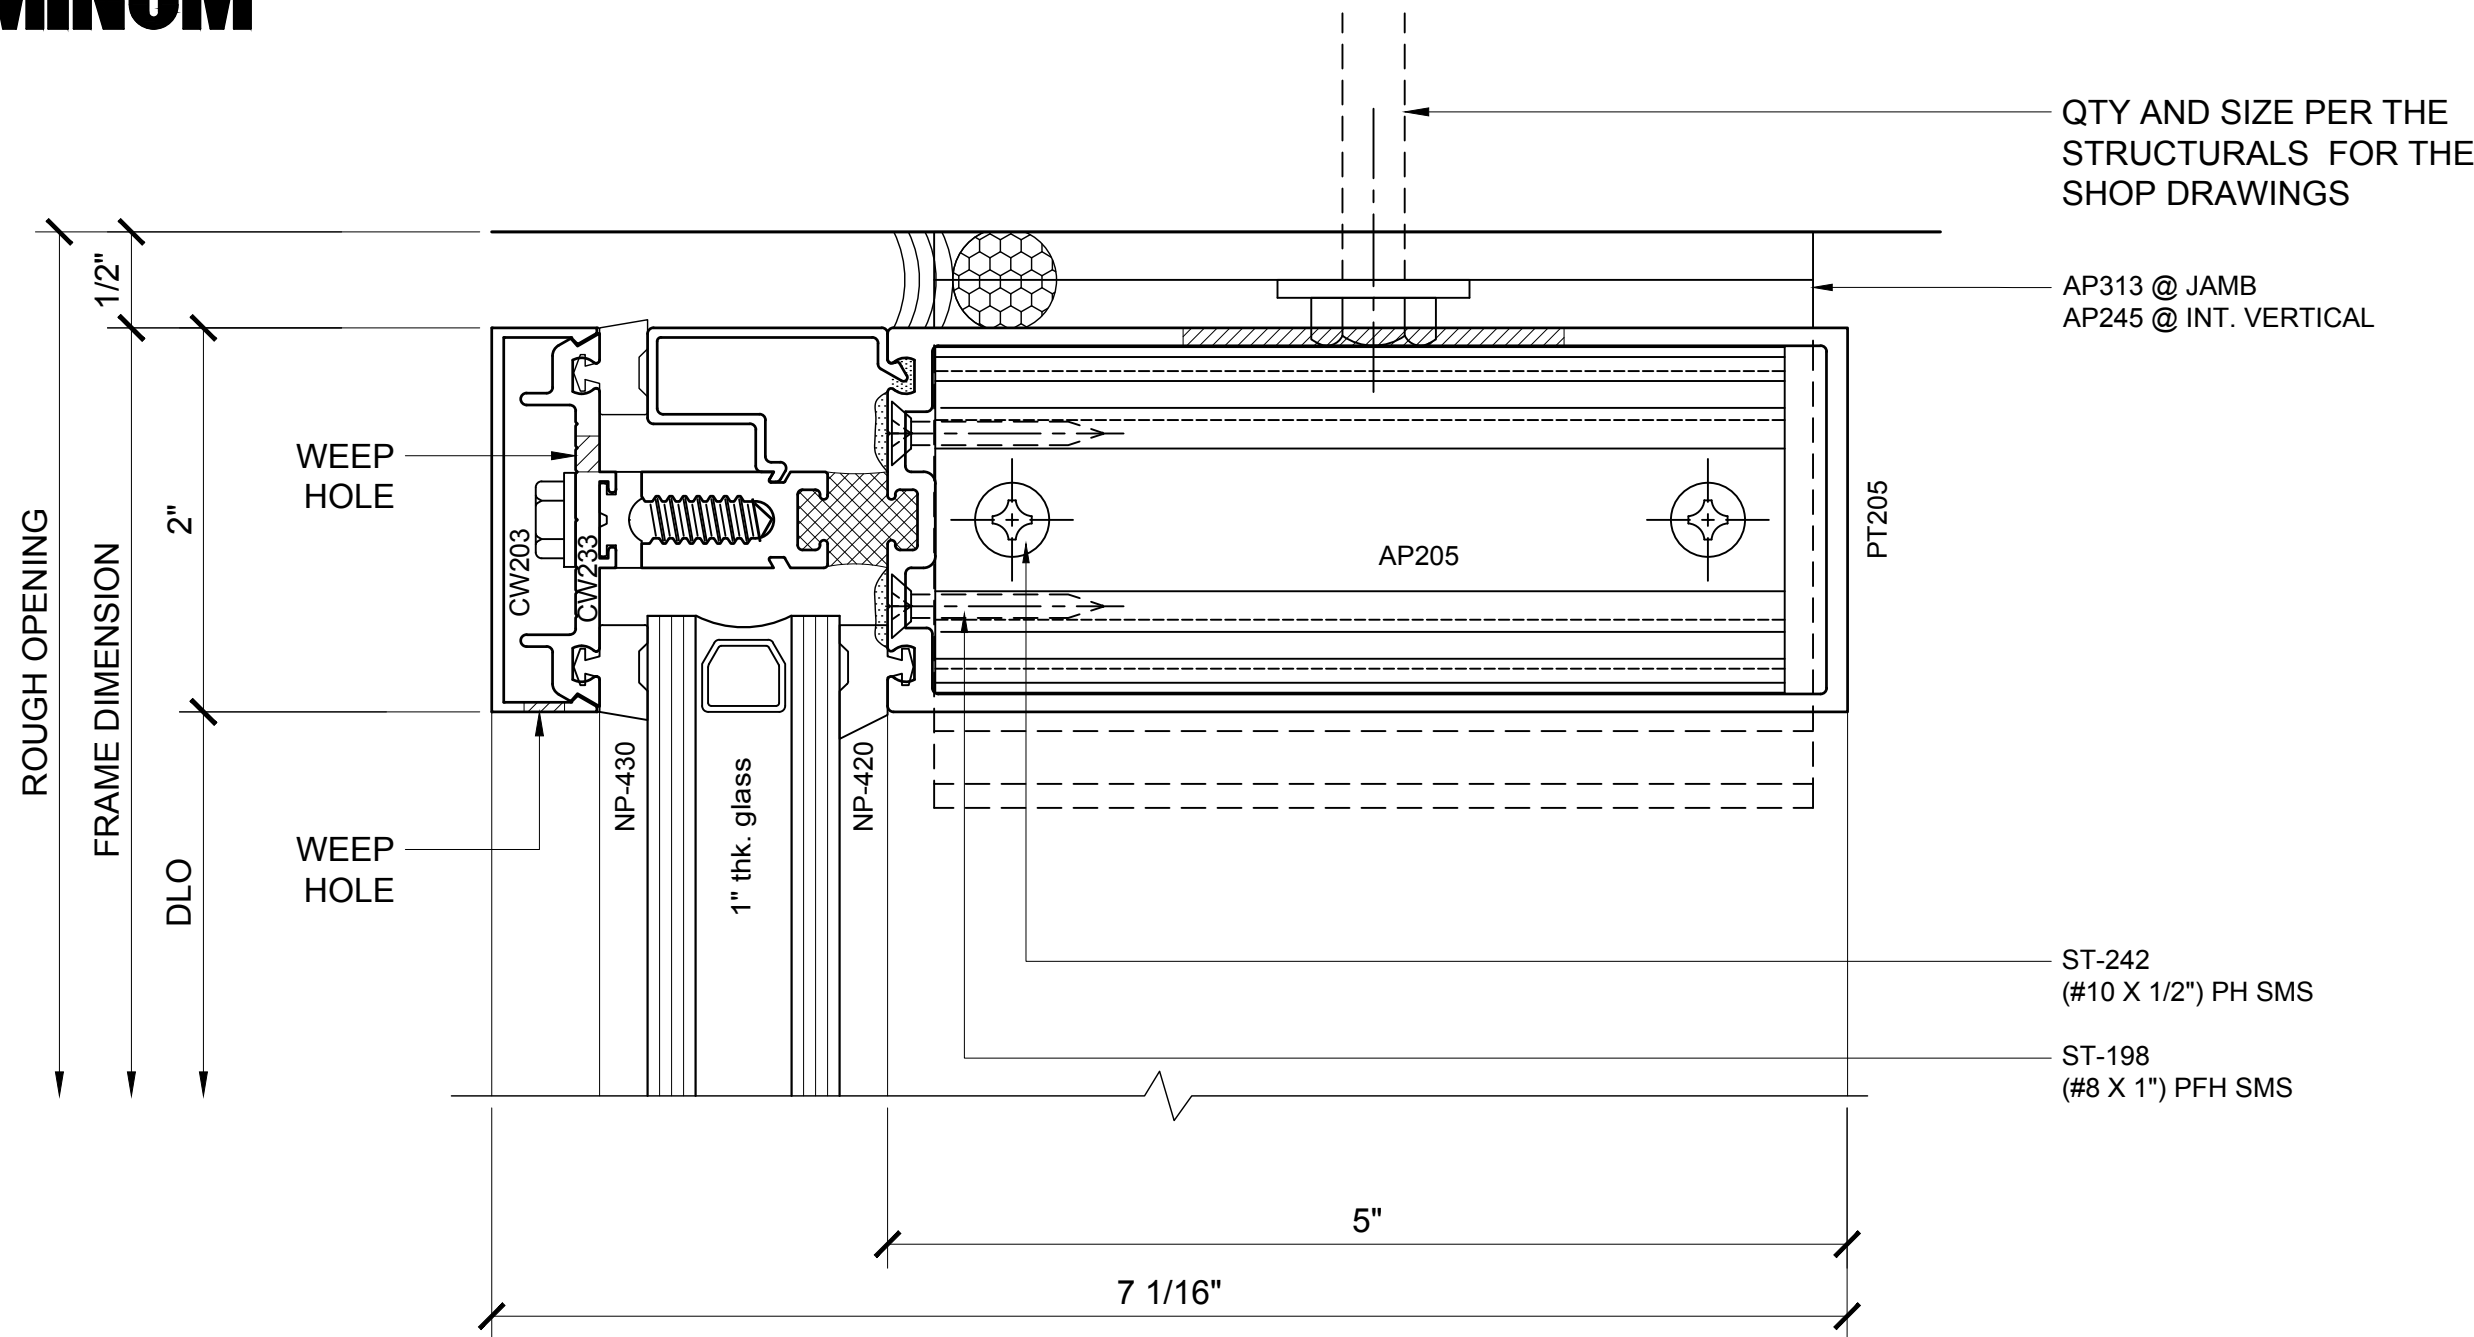

3 SECTION DETAIL @ HEAD
1'-0"=1'-0"


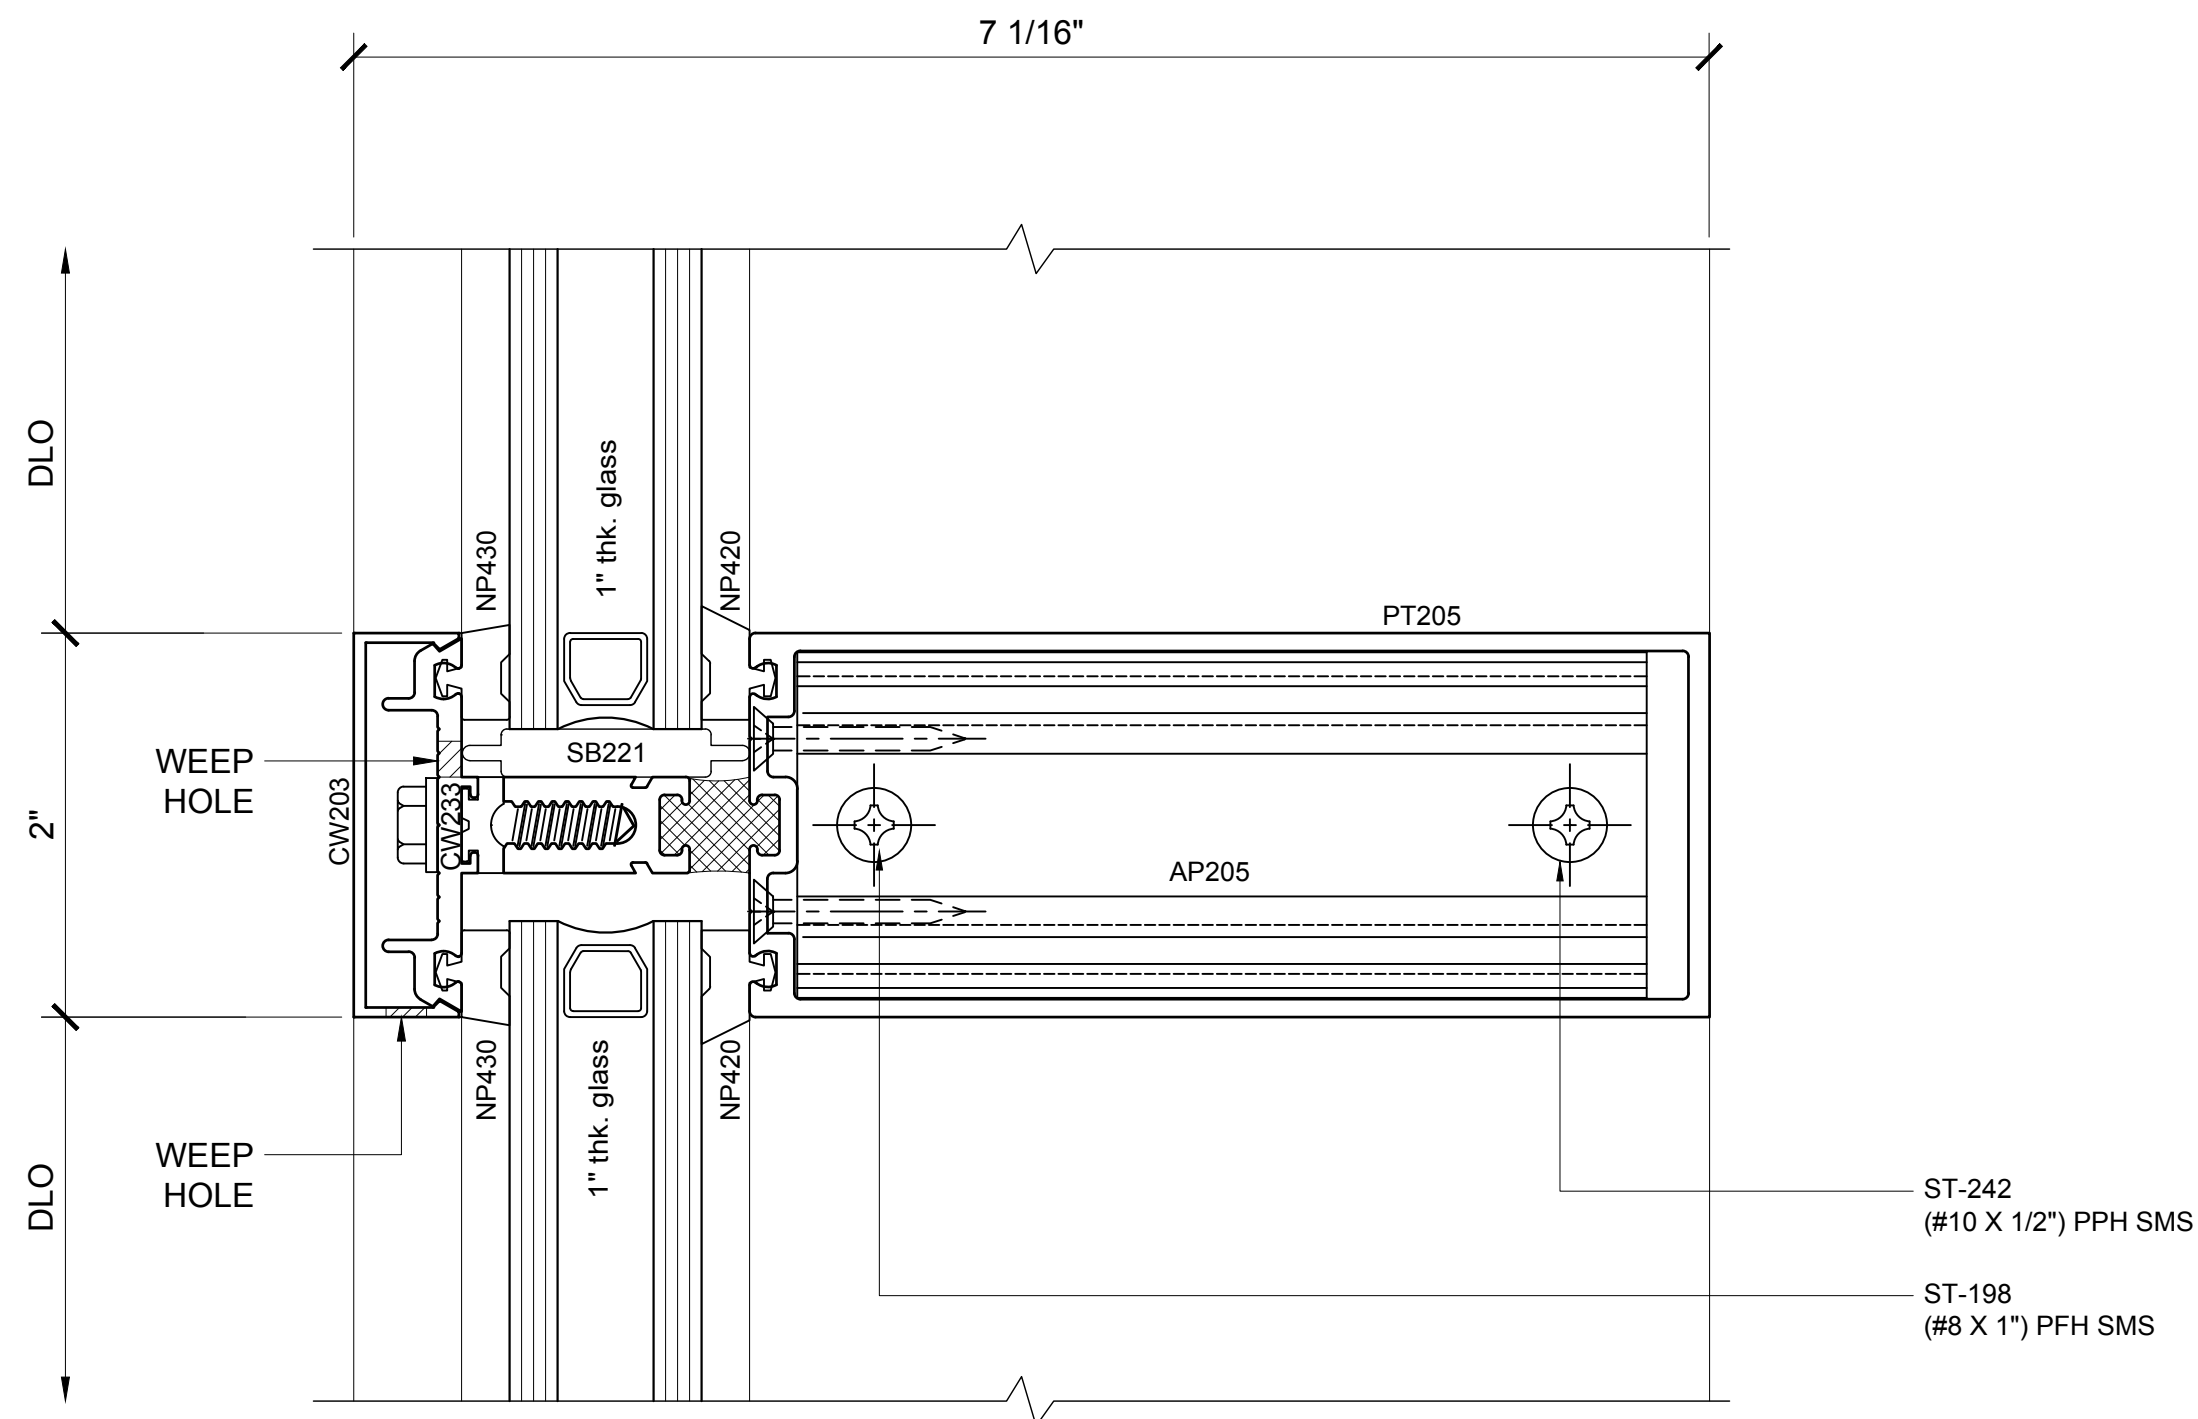


4 SECTION DETAIL @ INT. HORIZONTAL
1'-0"=1'-0"

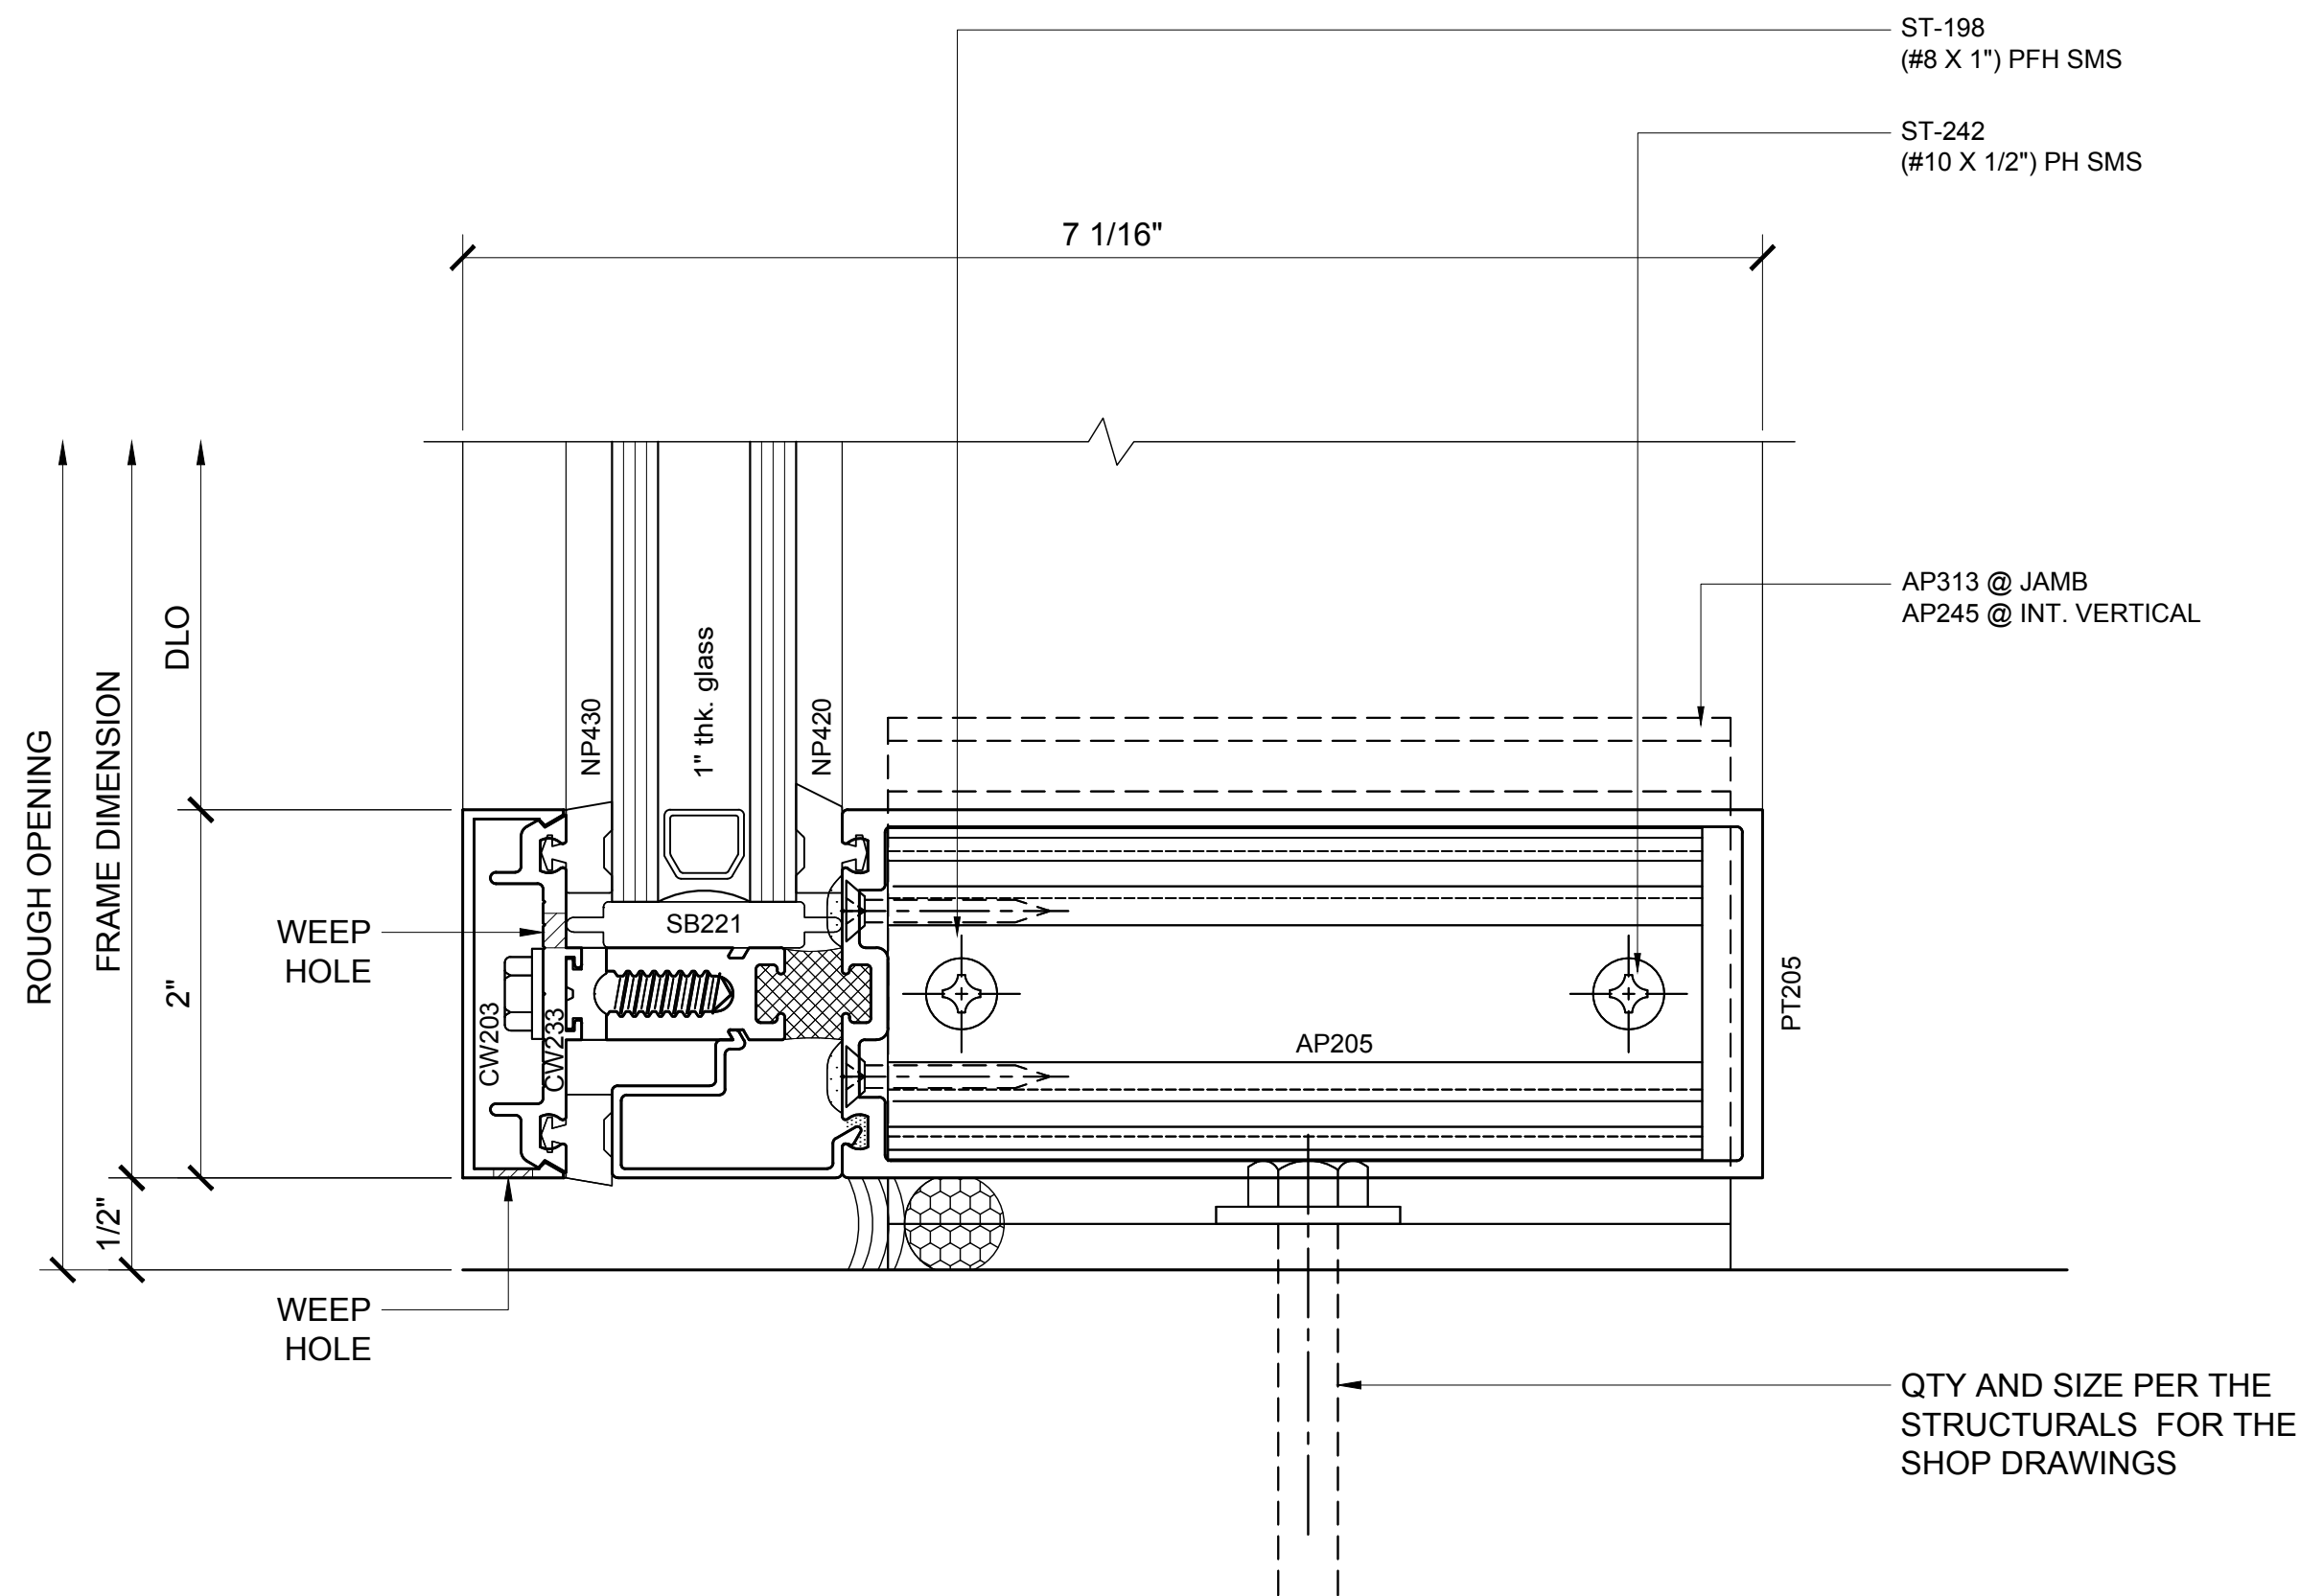


5 SECTION DETAIL @ SILL
1'-0"=1'-0"

Revisions By:

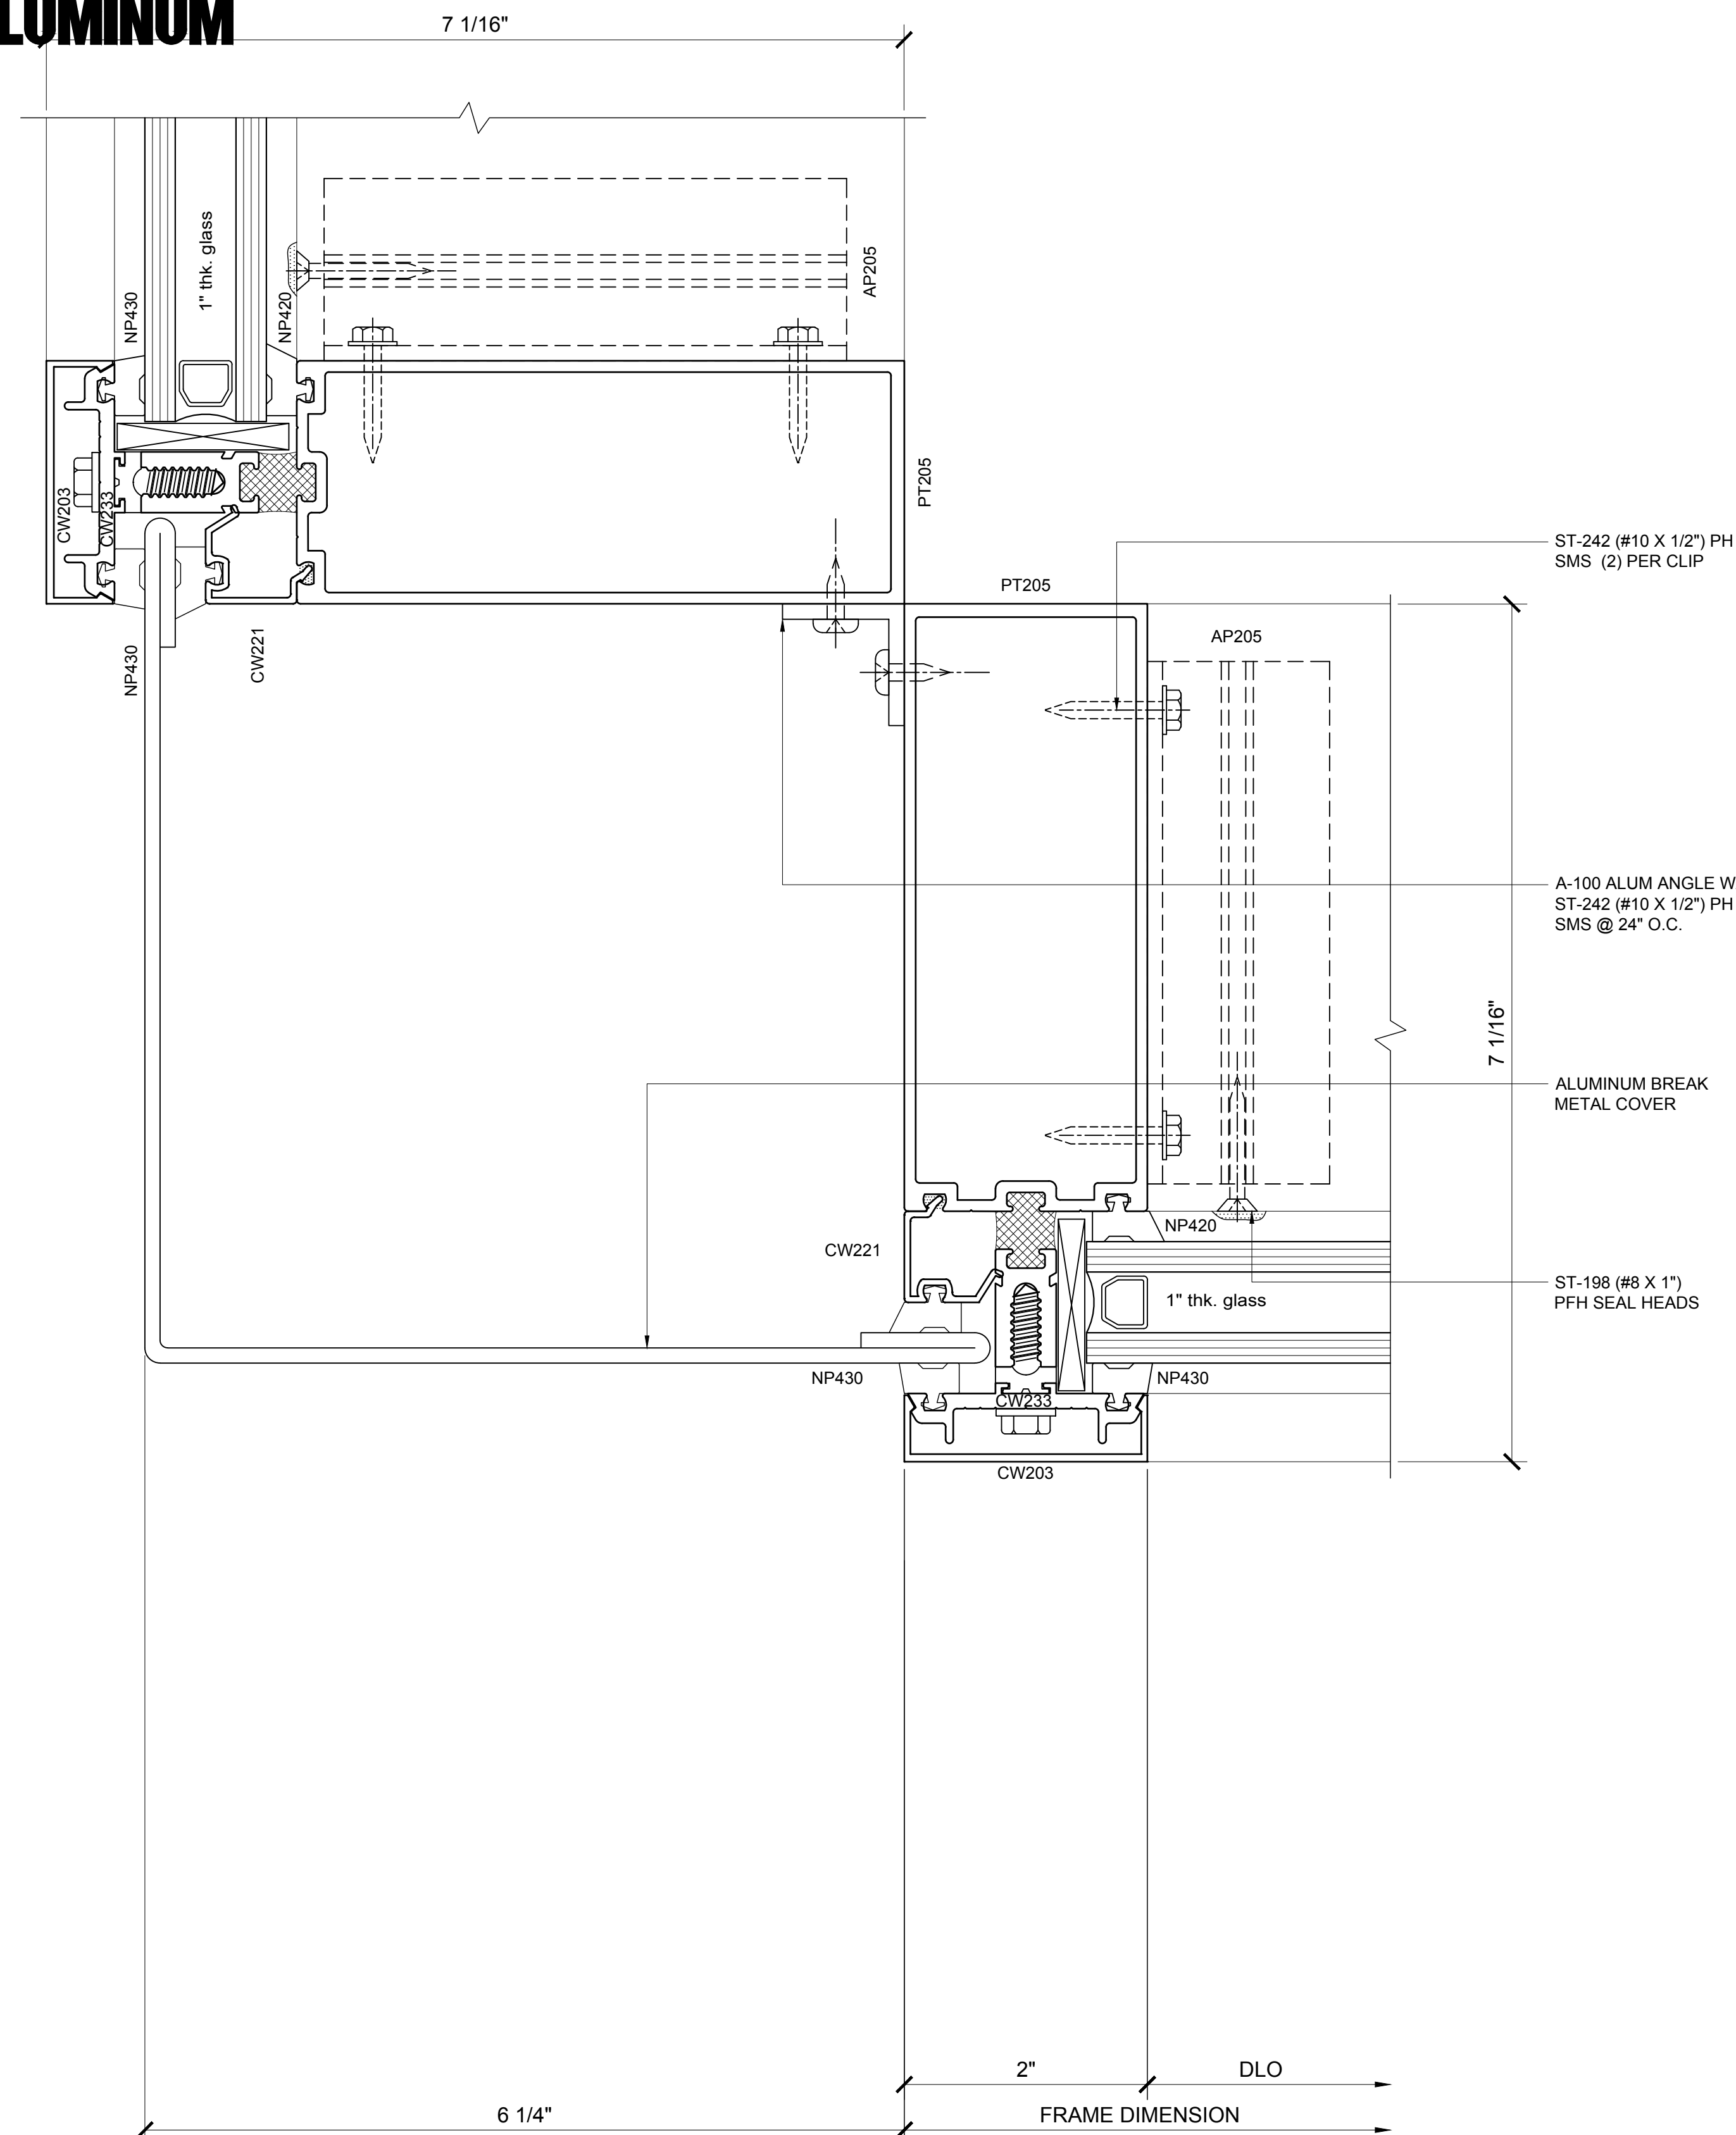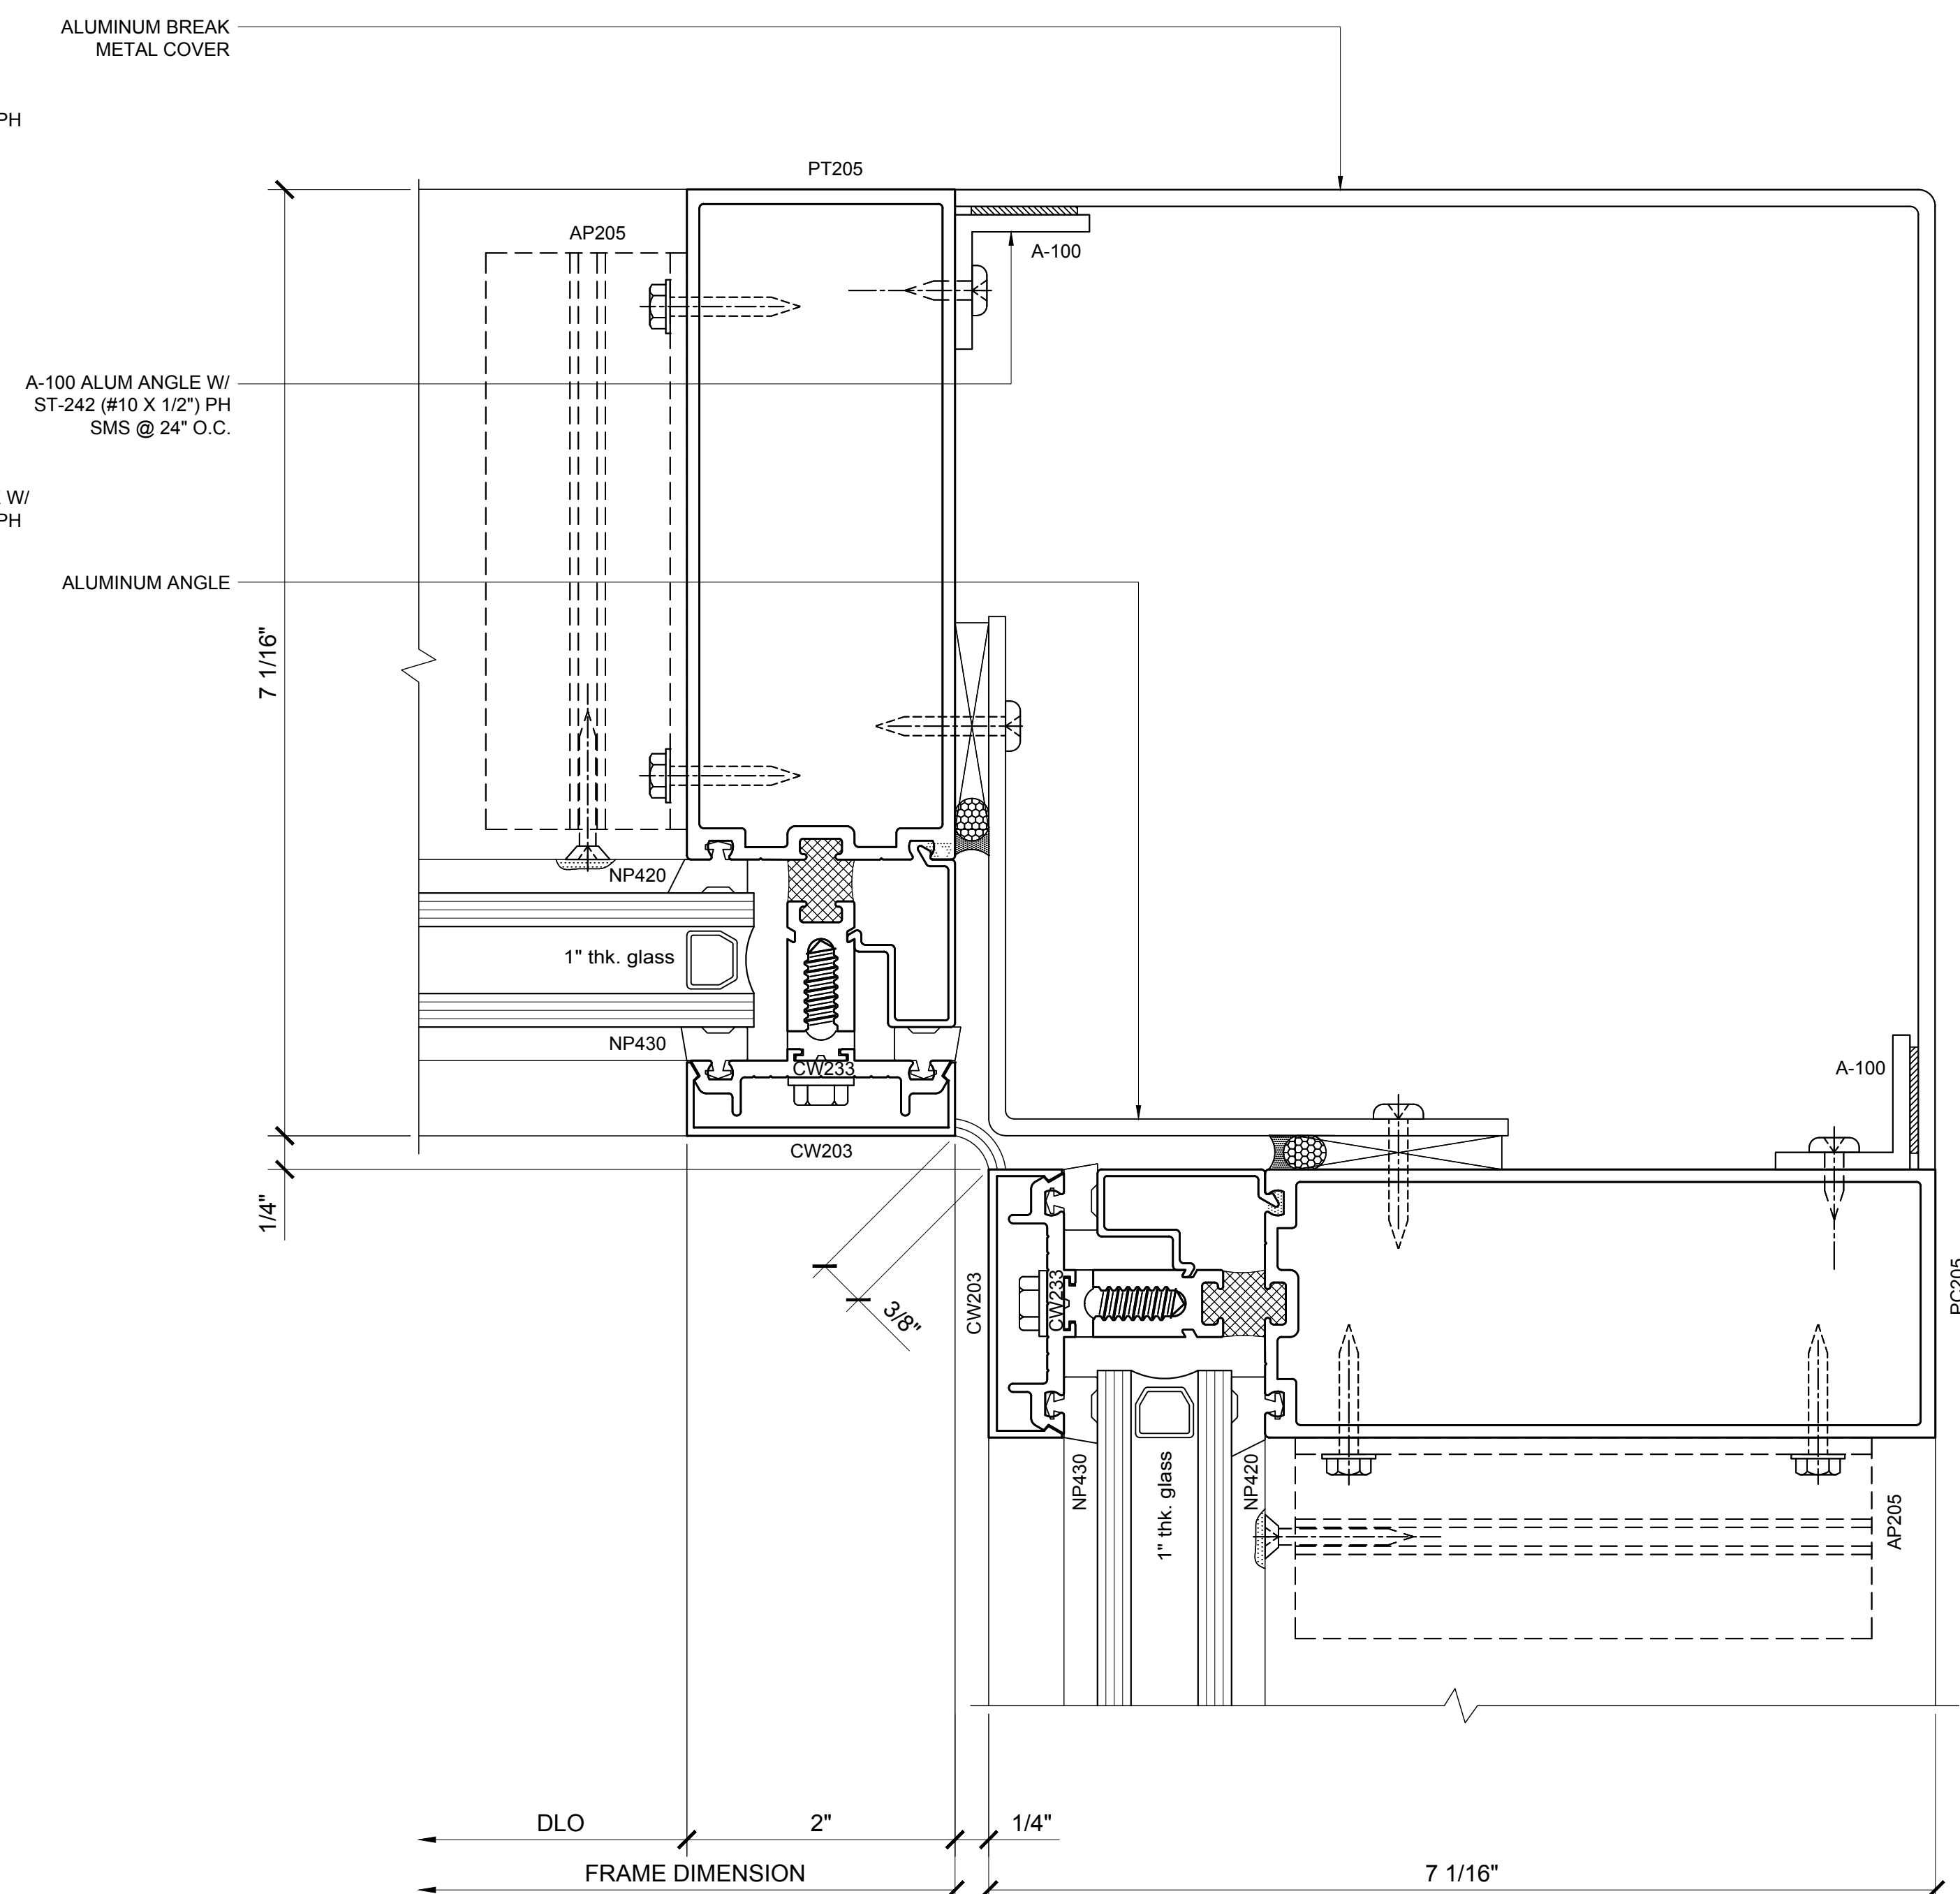
$$1'-0''=1'-0'$$

$$1'-0''=1'-0'$$

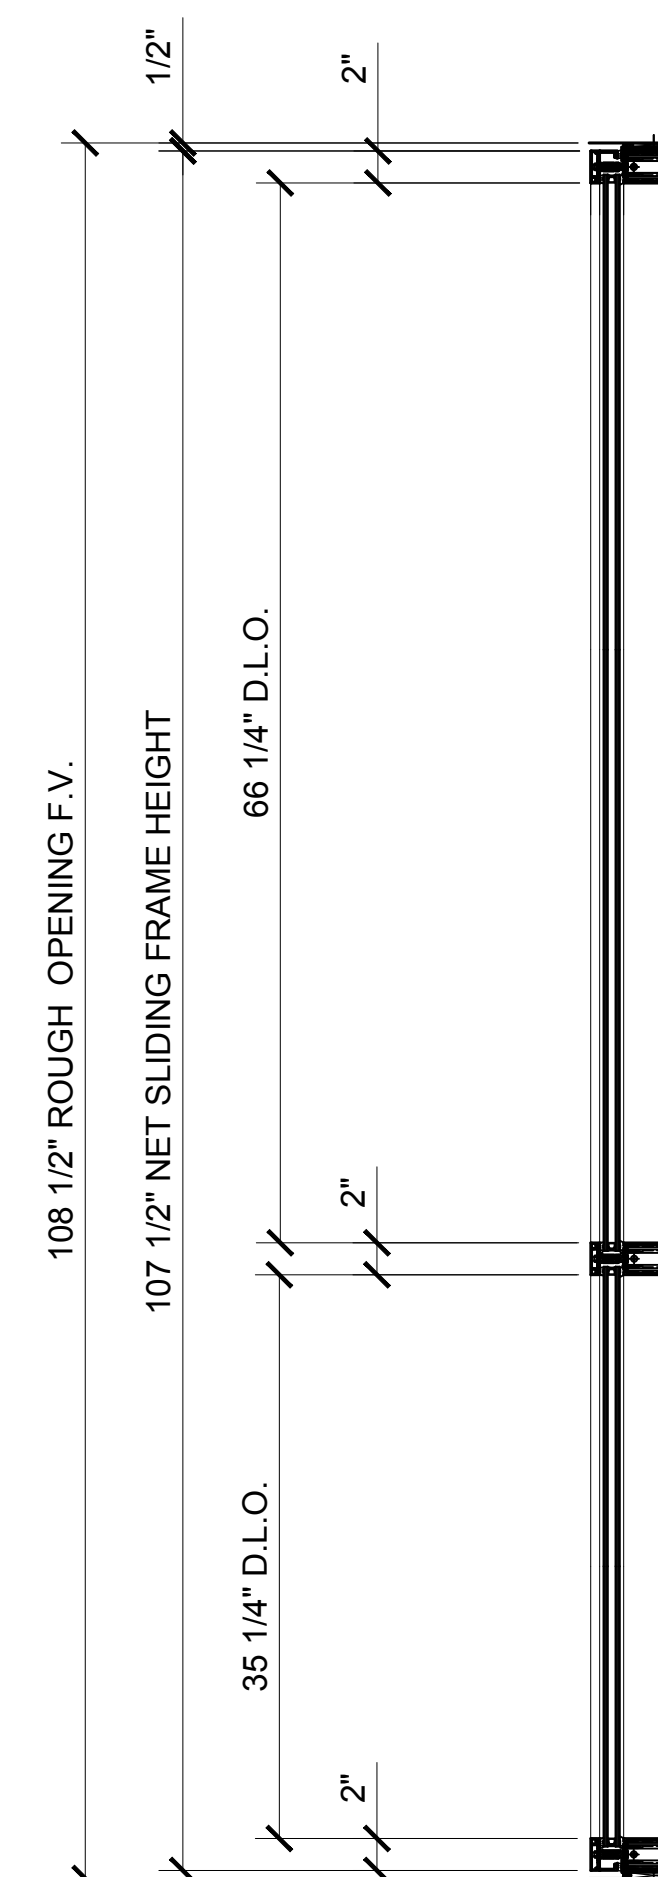9.04



CAL[®]
US ALUMINUM


C.R. LAURENCE CO. ARCHITECTURAL PRODUCTS
2030 E. Vermont Avenue, Los Angeles, CA 90058-1897
PH (800) 421-6114 FX (800) 587-5201 www.claluminum.com

Discription:
CRL U.S. ALUMINUM
CURTAIN WALL
SERIES 2102 and 2202


Sheet

1"=1'-0"


10.01

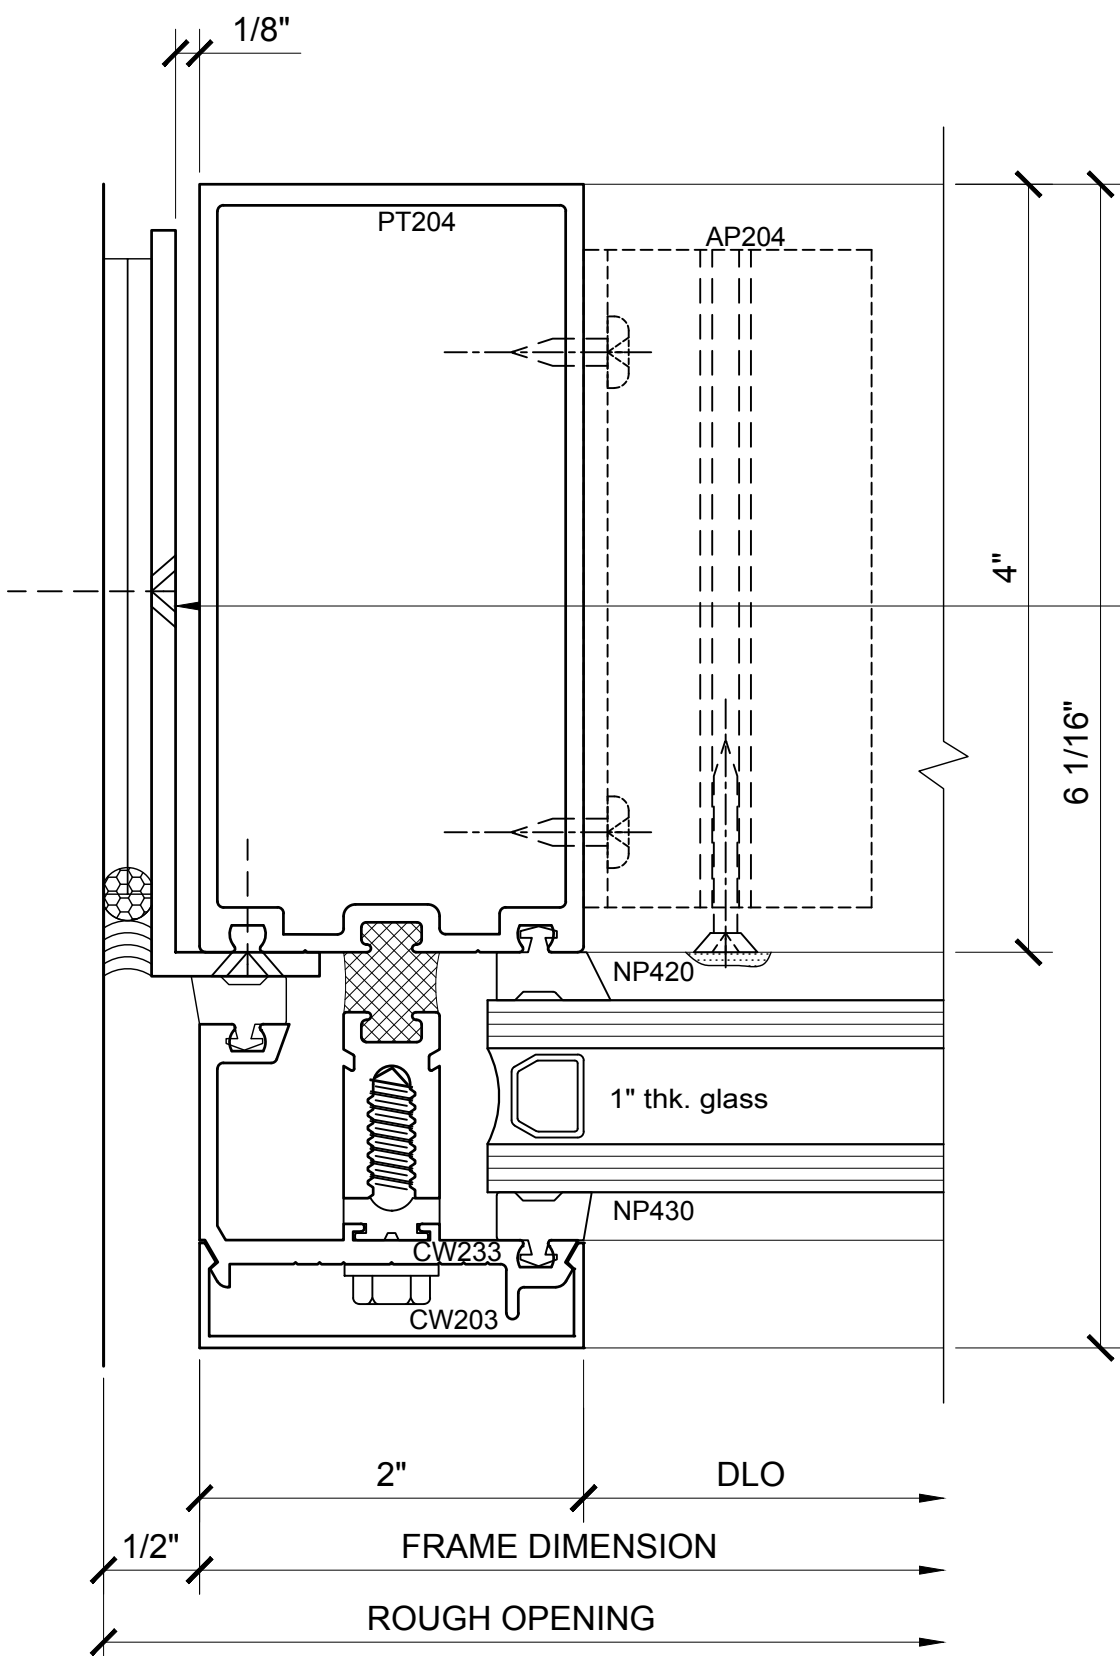


1 SECTION DETAIL @ JAMB
1'-0"=1'-0"

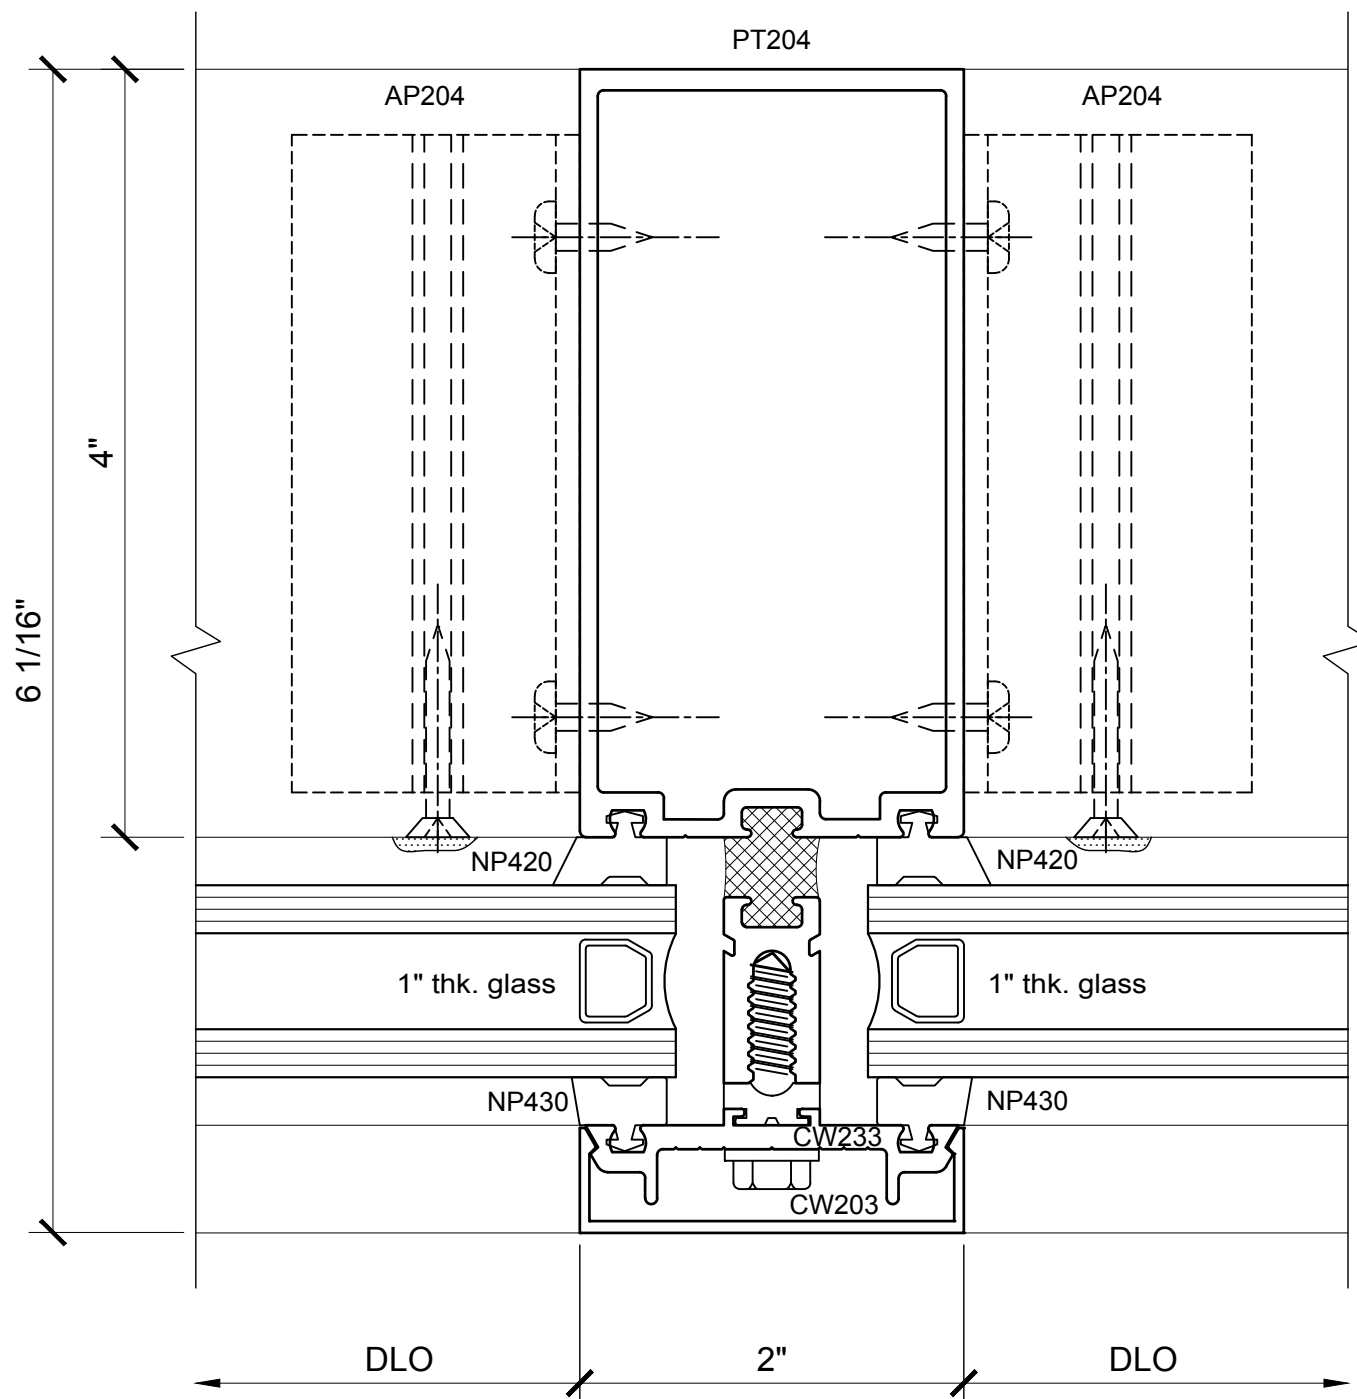


2 SECTION DETAIL @ INT. VERTICAL
1'-0"=1'-0"

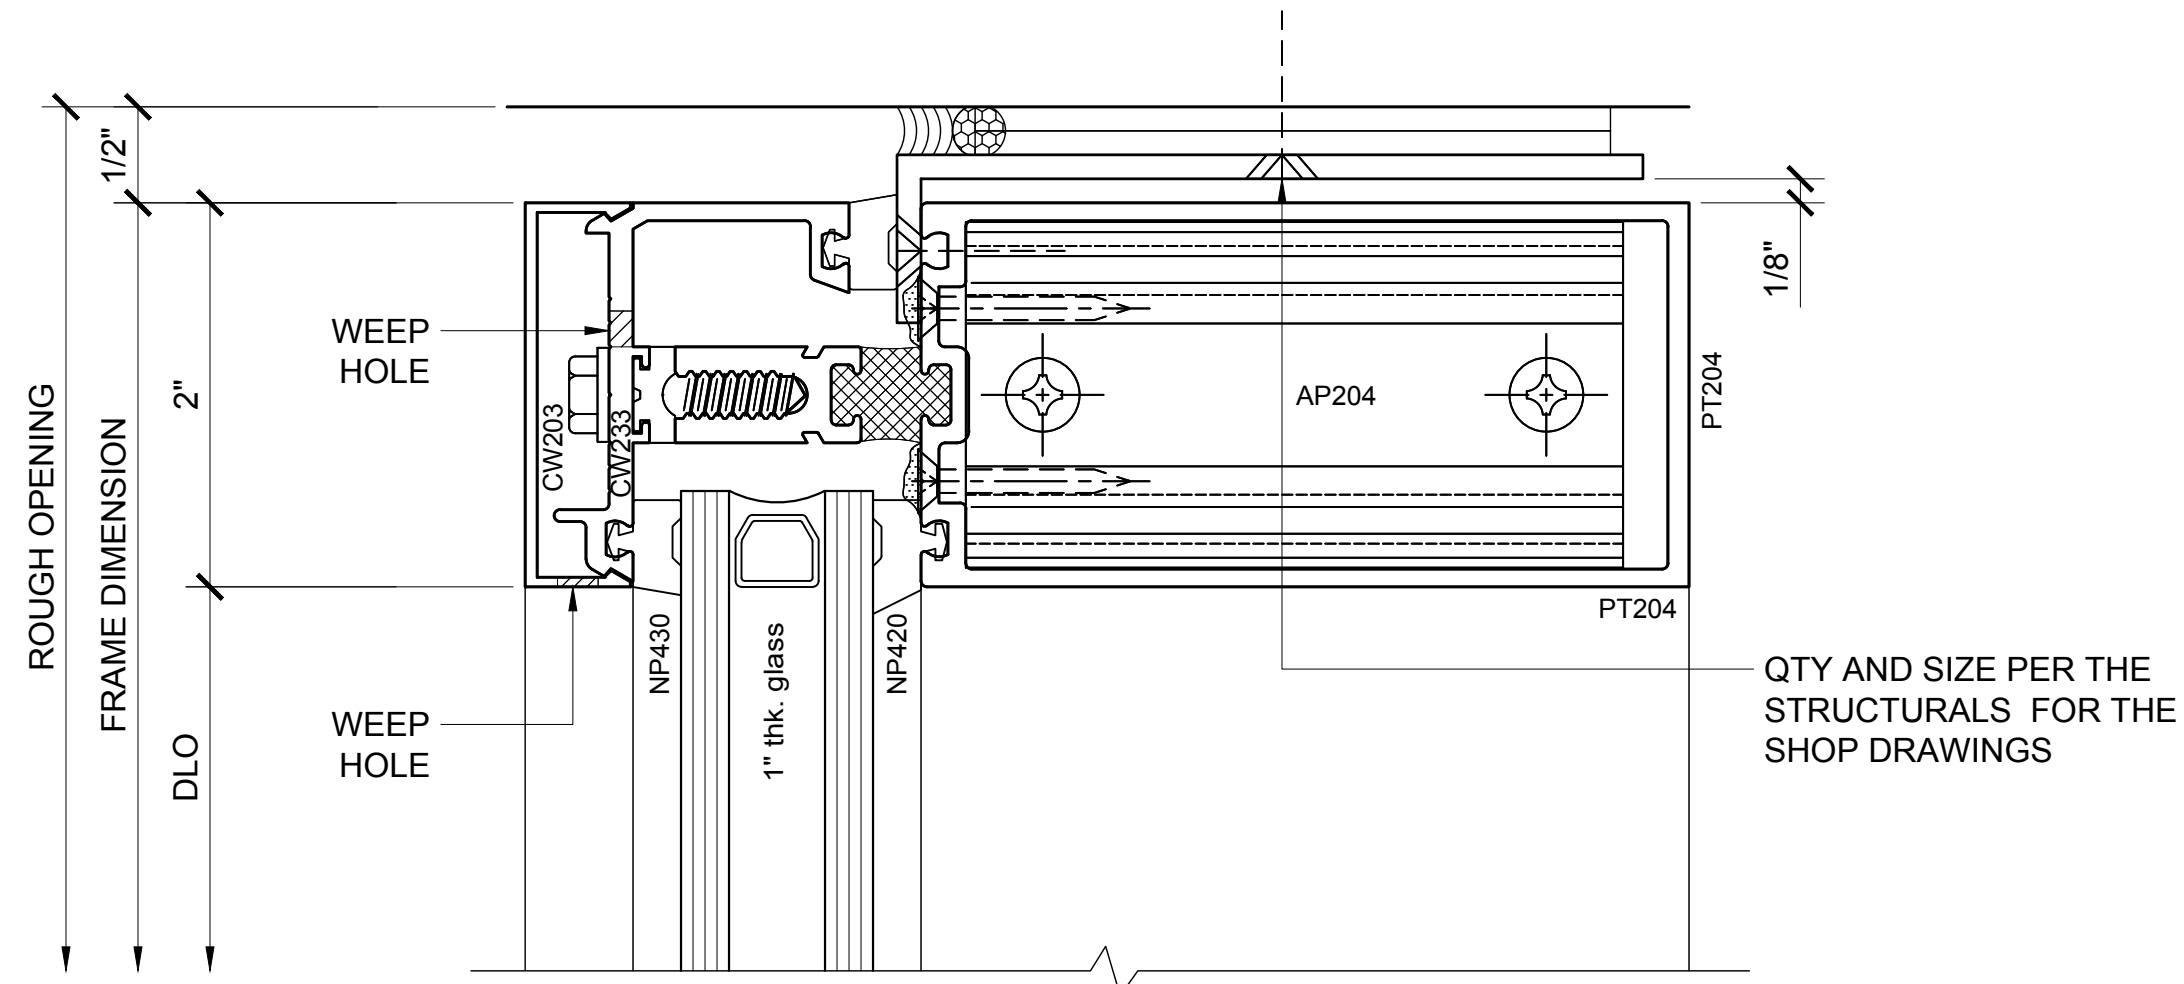

3 SECTION DETAIL @ HEAD
1'-0"=1'-0"

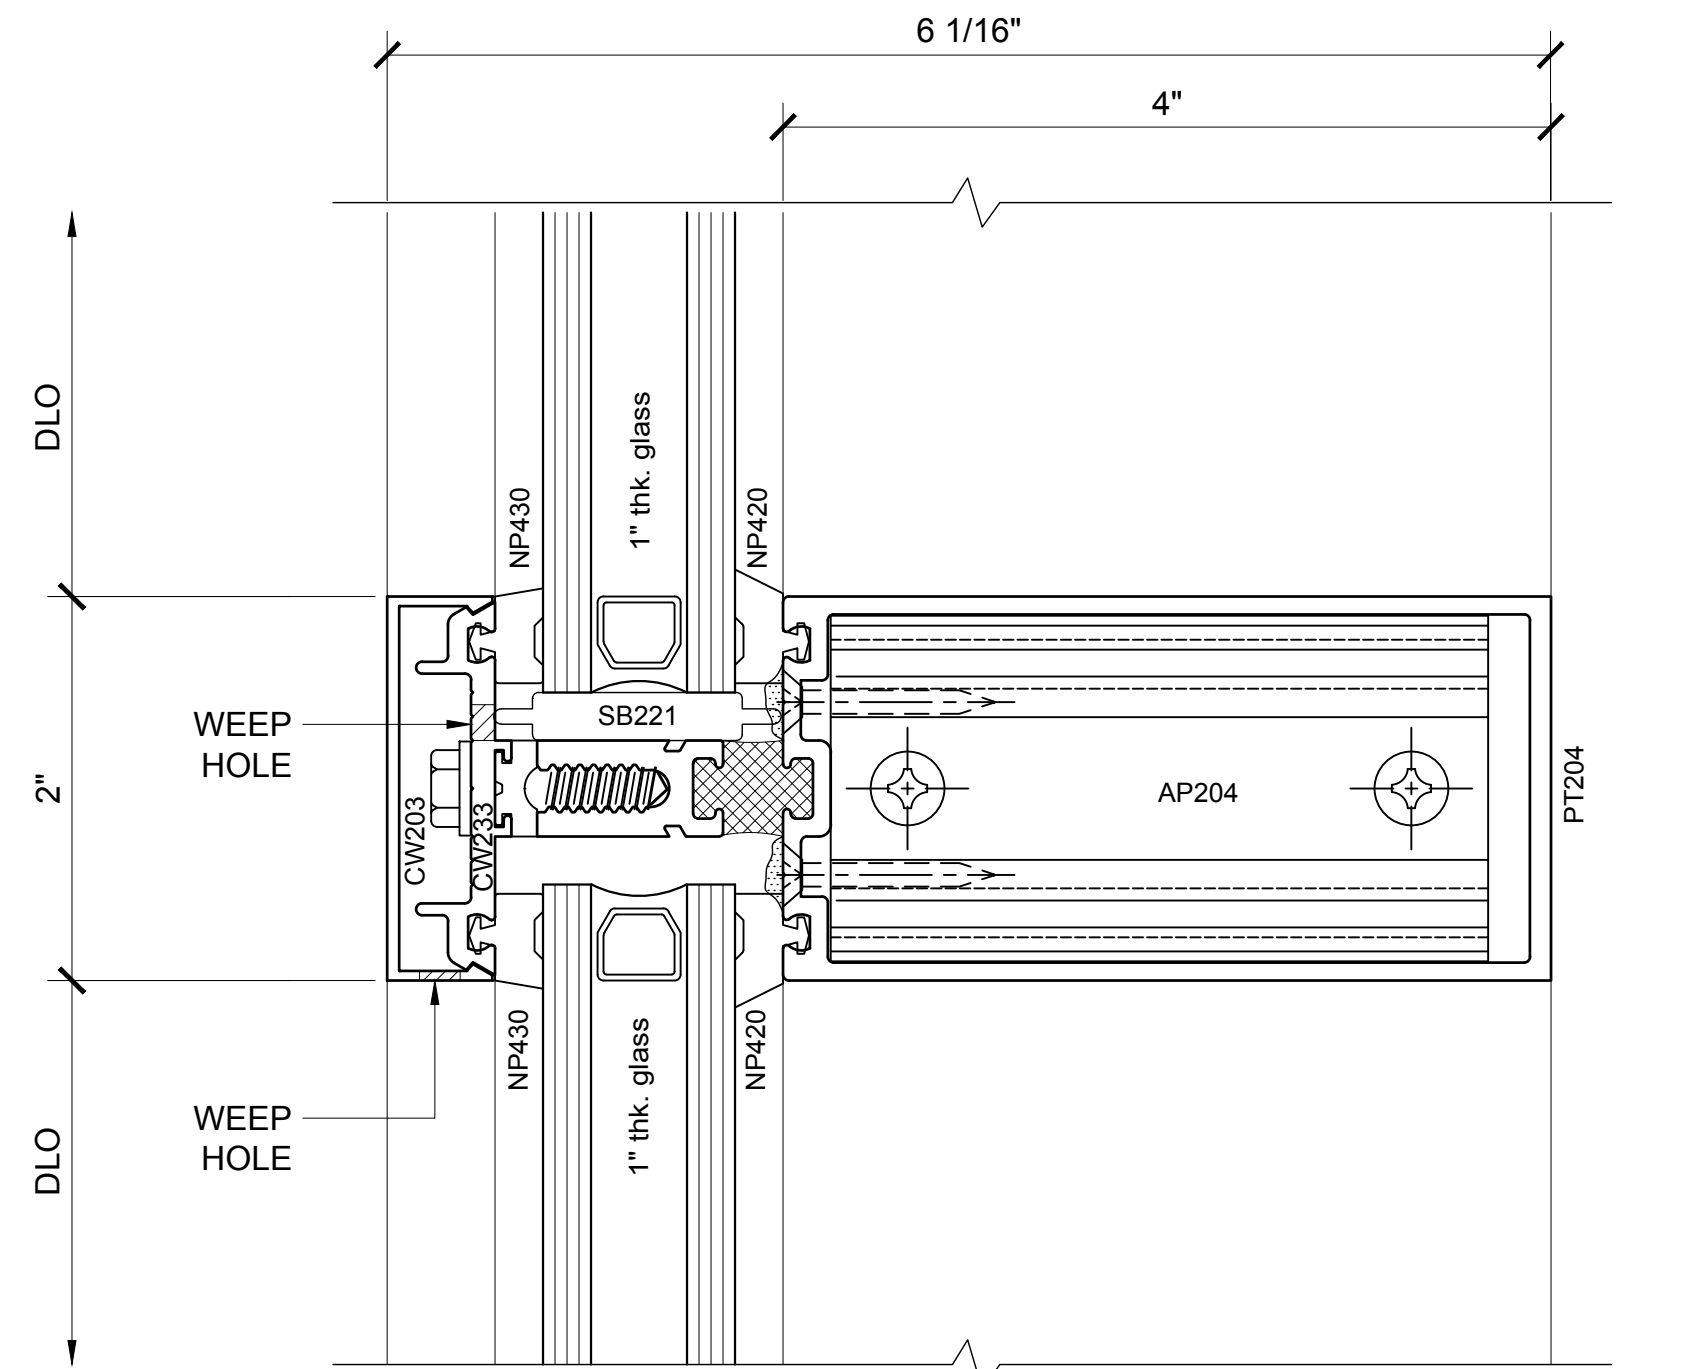

4 SECTION DETAIL @ INT. HORIZONTAL
1'-0"=1'-0"

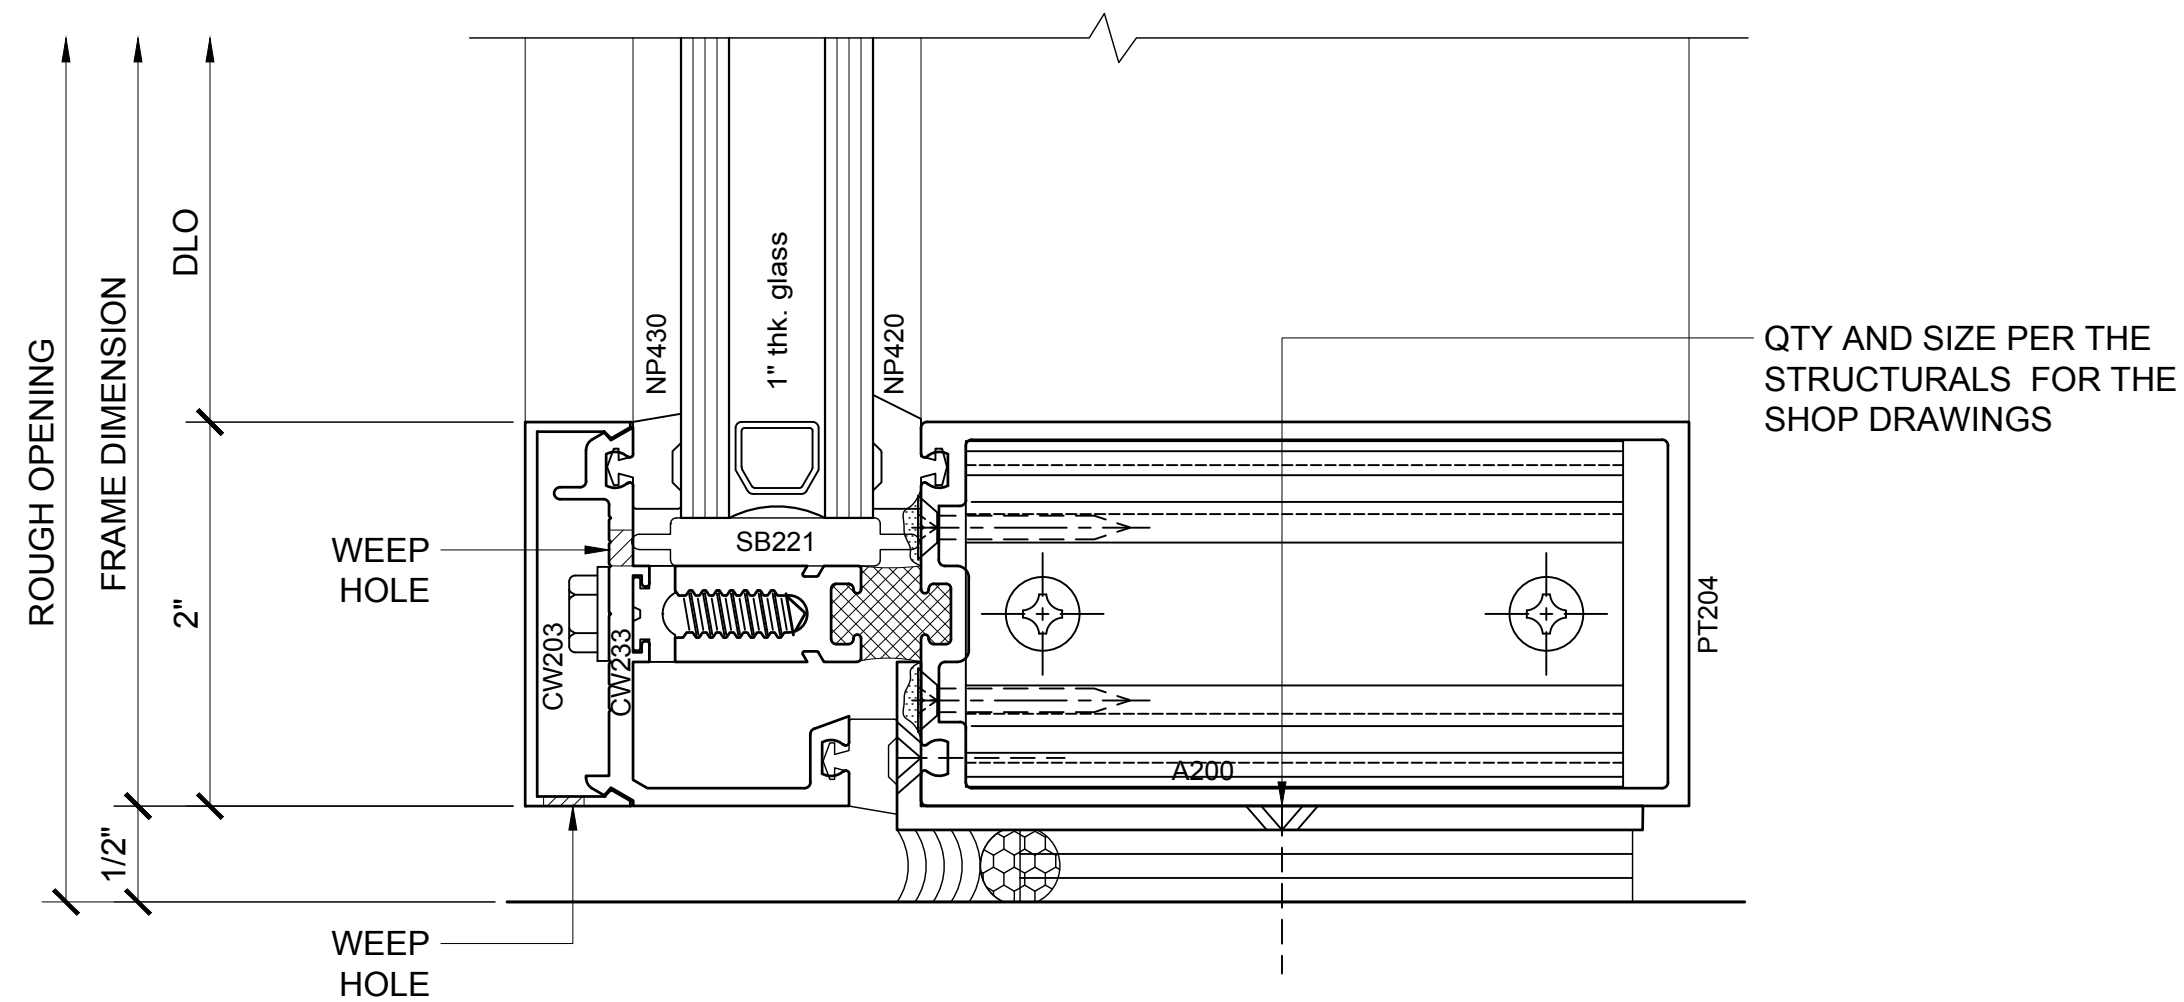


5 SECTION DETAIL @ SILL
1'-0"=1'-0"

Revisions By:

Discription:
CRL U.S. ALUMINUM
CURTAIN WALL
SERIES 2102 and 2202


Drawn By: BWR / RPD
Date: 12/28/16
Scale: AS NOTED
File Name:
Series 2202.dwg

Sheet

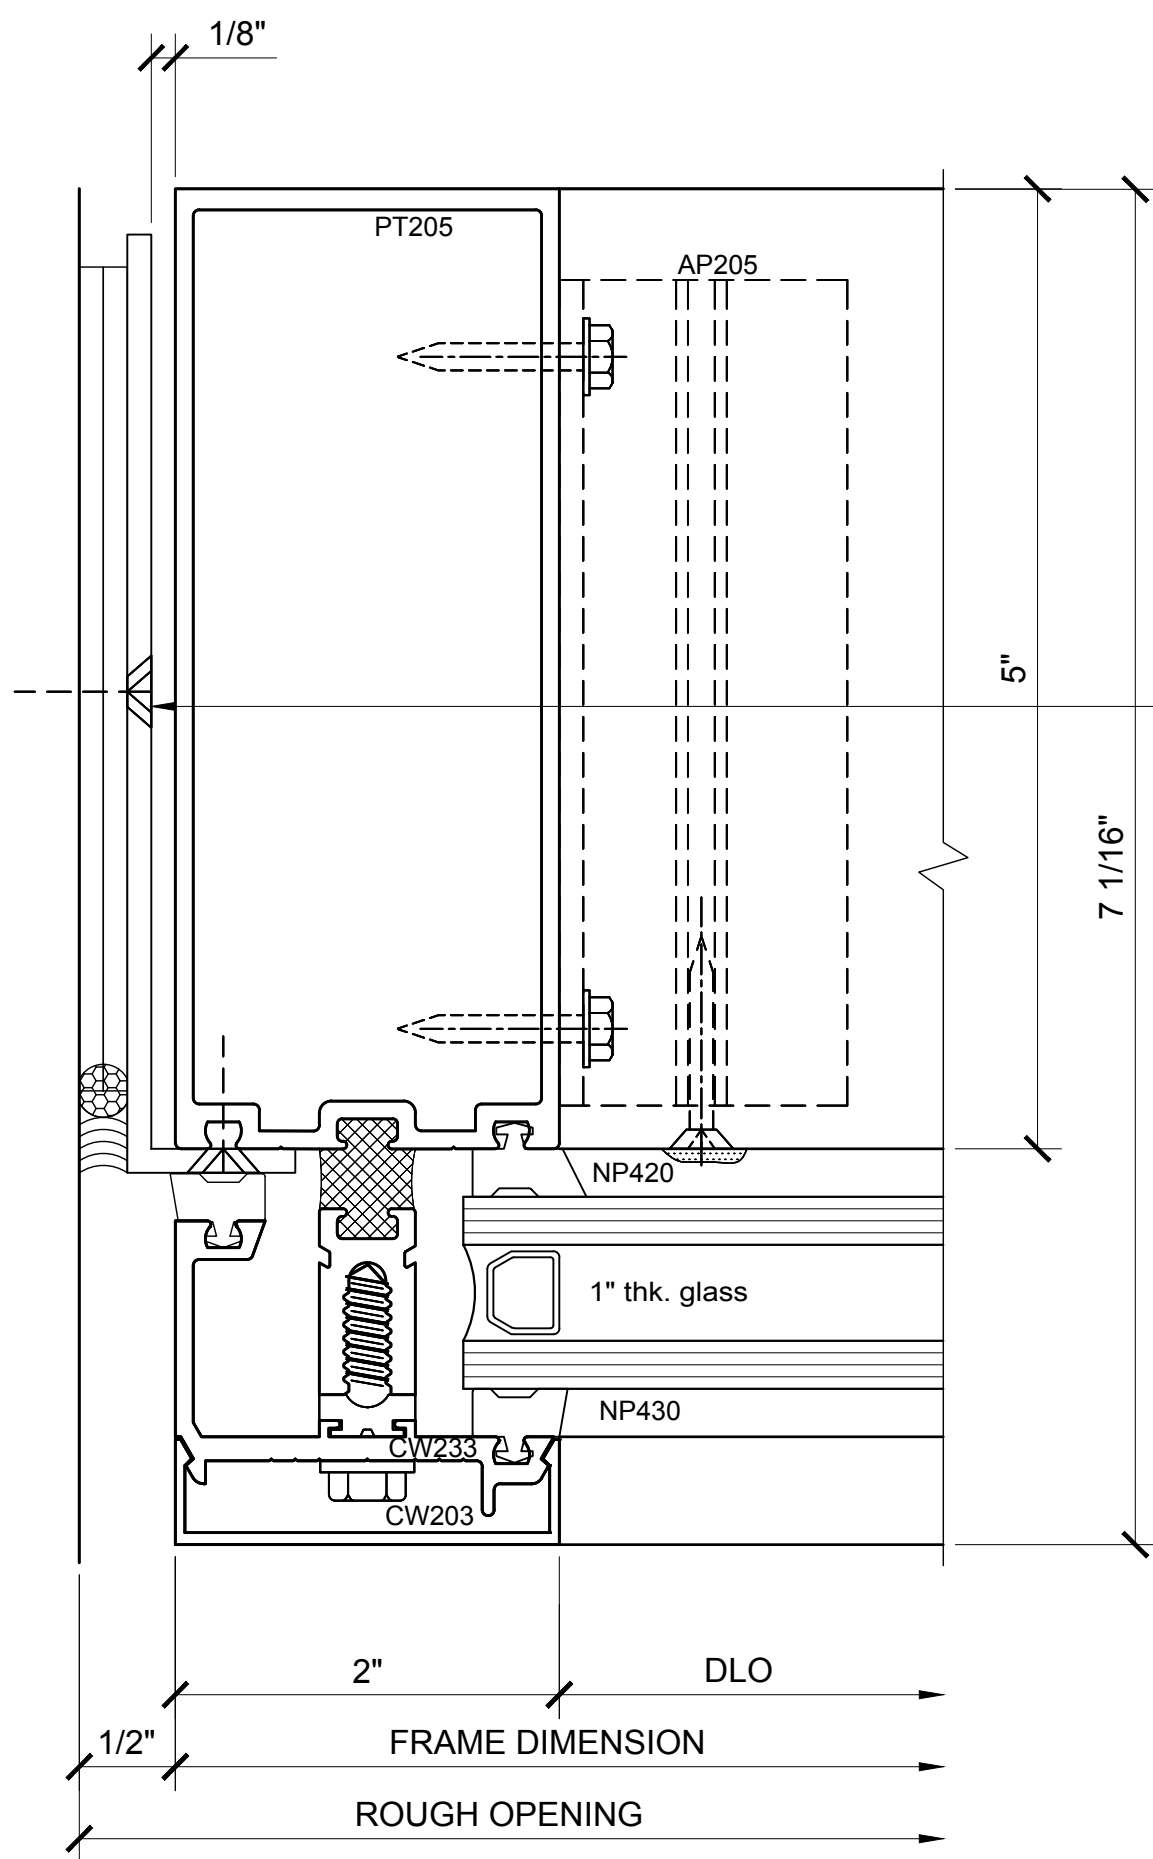


1 SECTION DETAIL @ JAMB
1'-0"=1'-0"

QTY AND SIZE PER THE
STRUCTURALS FOR THE
SHOP DRAWINGS

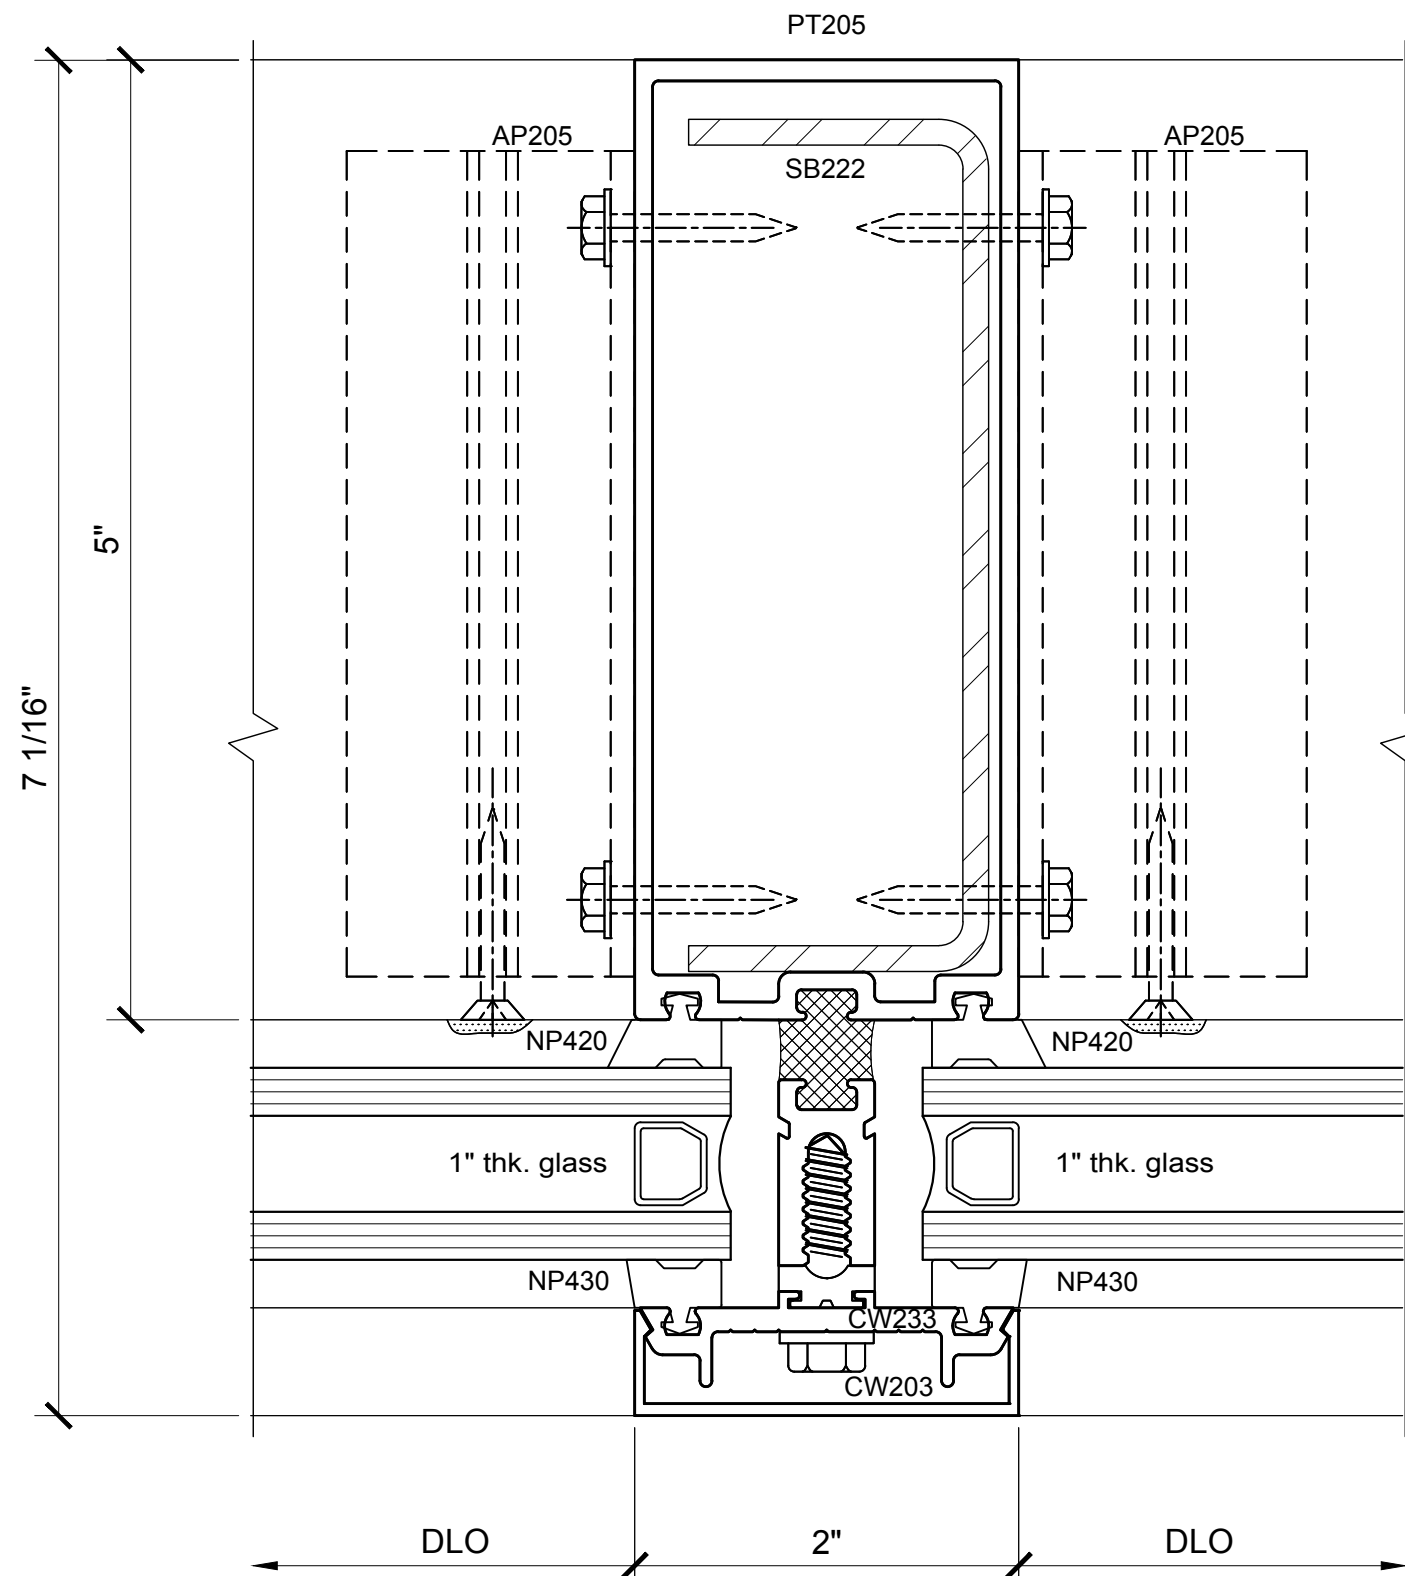


2 SECTION DETAIL @ JAMB
1'-0"=1'-0"

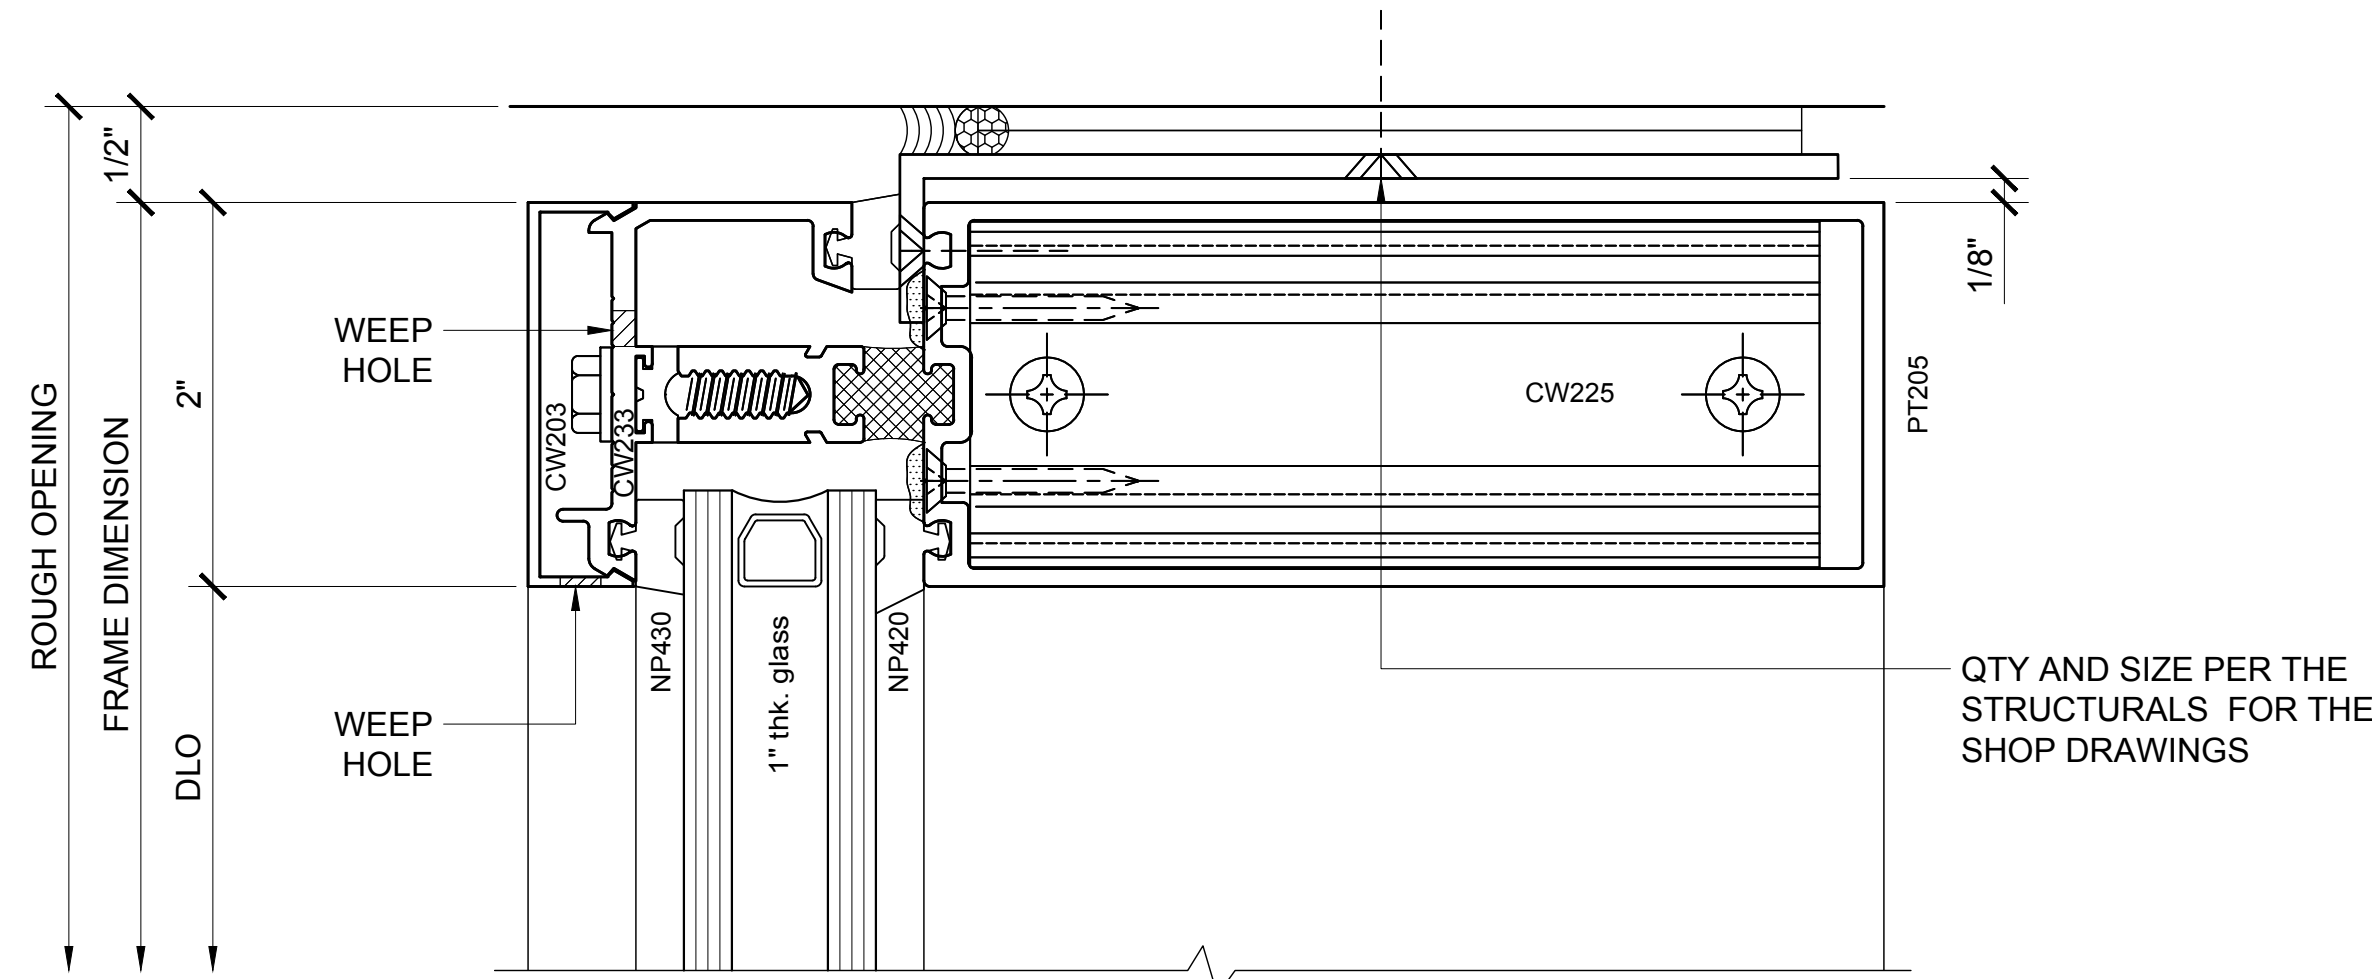


3 SECTION DETAIL @ HEAD
1'-0"=1'-0"

QTY AND SIZE PER THE
STRUCTURALS FOR THE
SHOP DRAWINGS

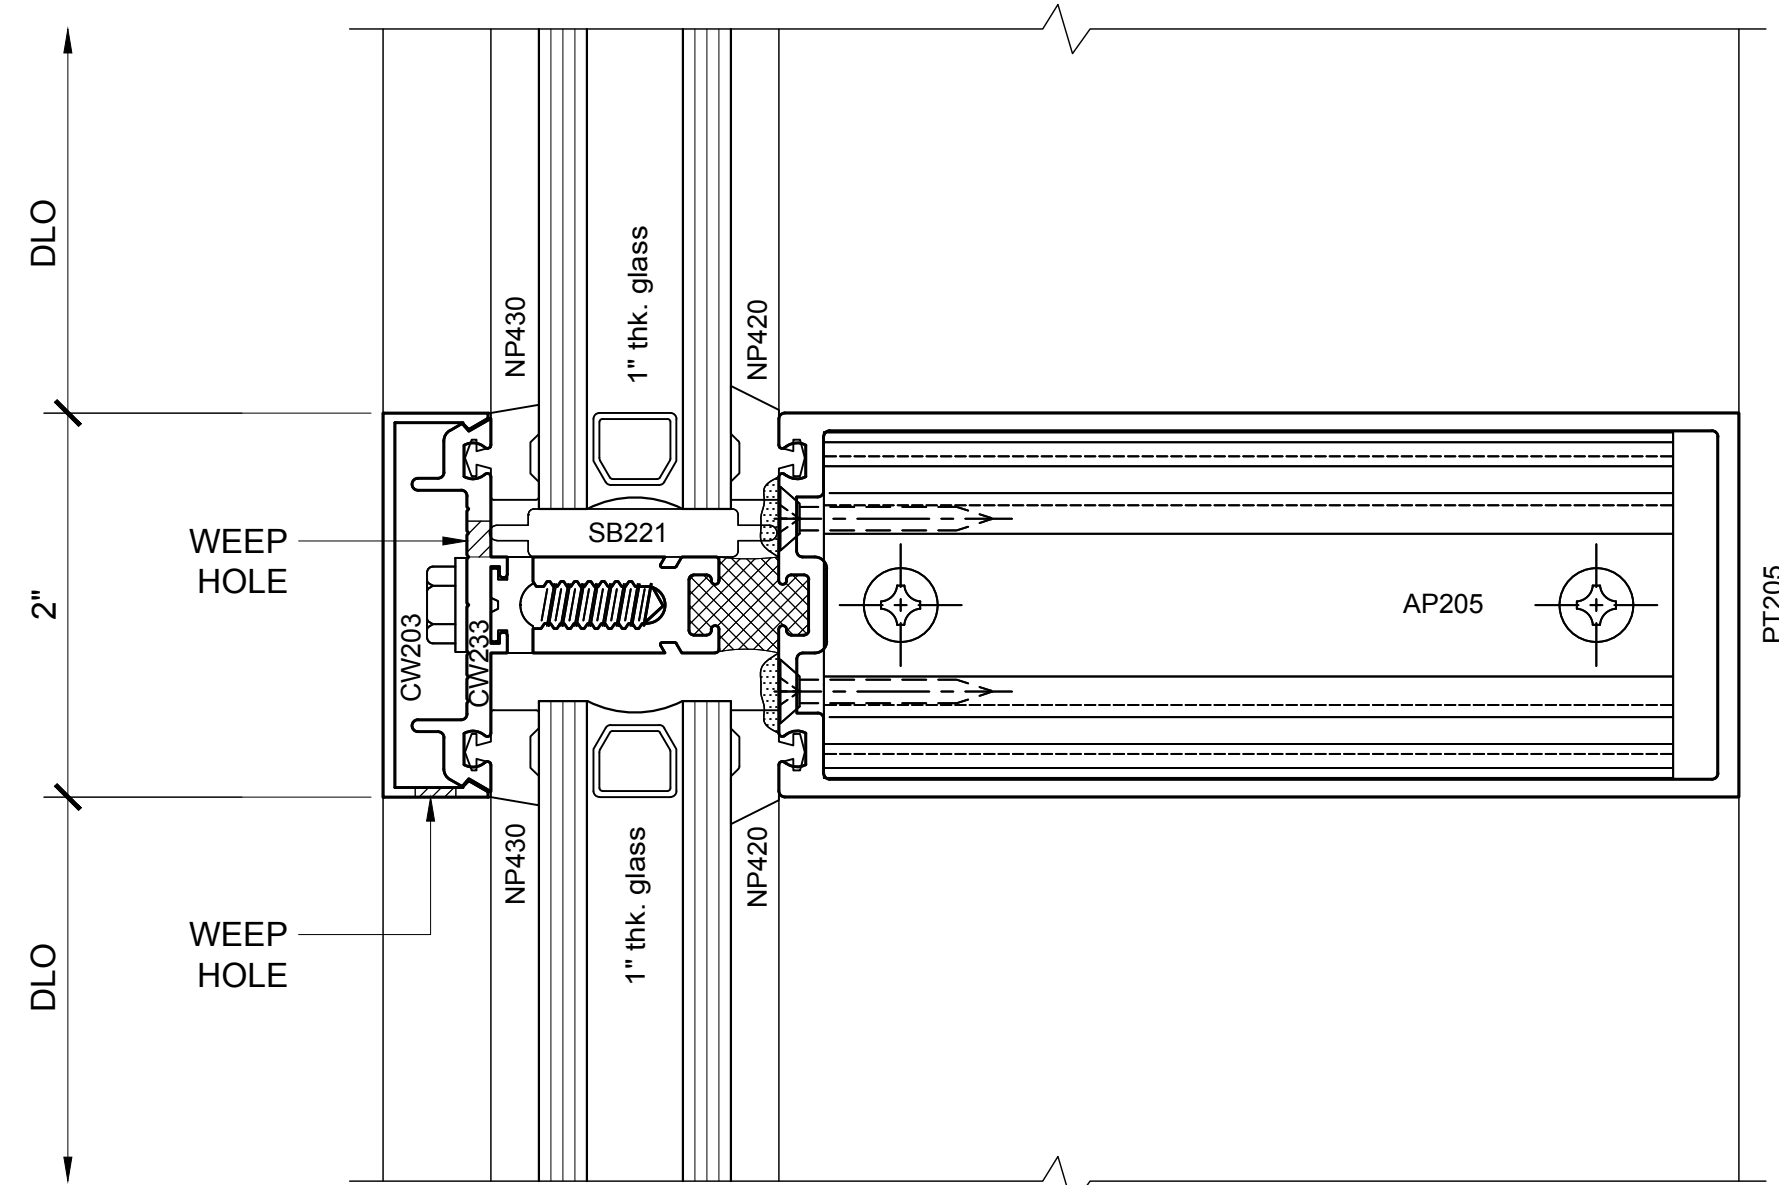

4 SECTION DETAIL @ INT. HORIZONTAL
1'-0"=1'-0"

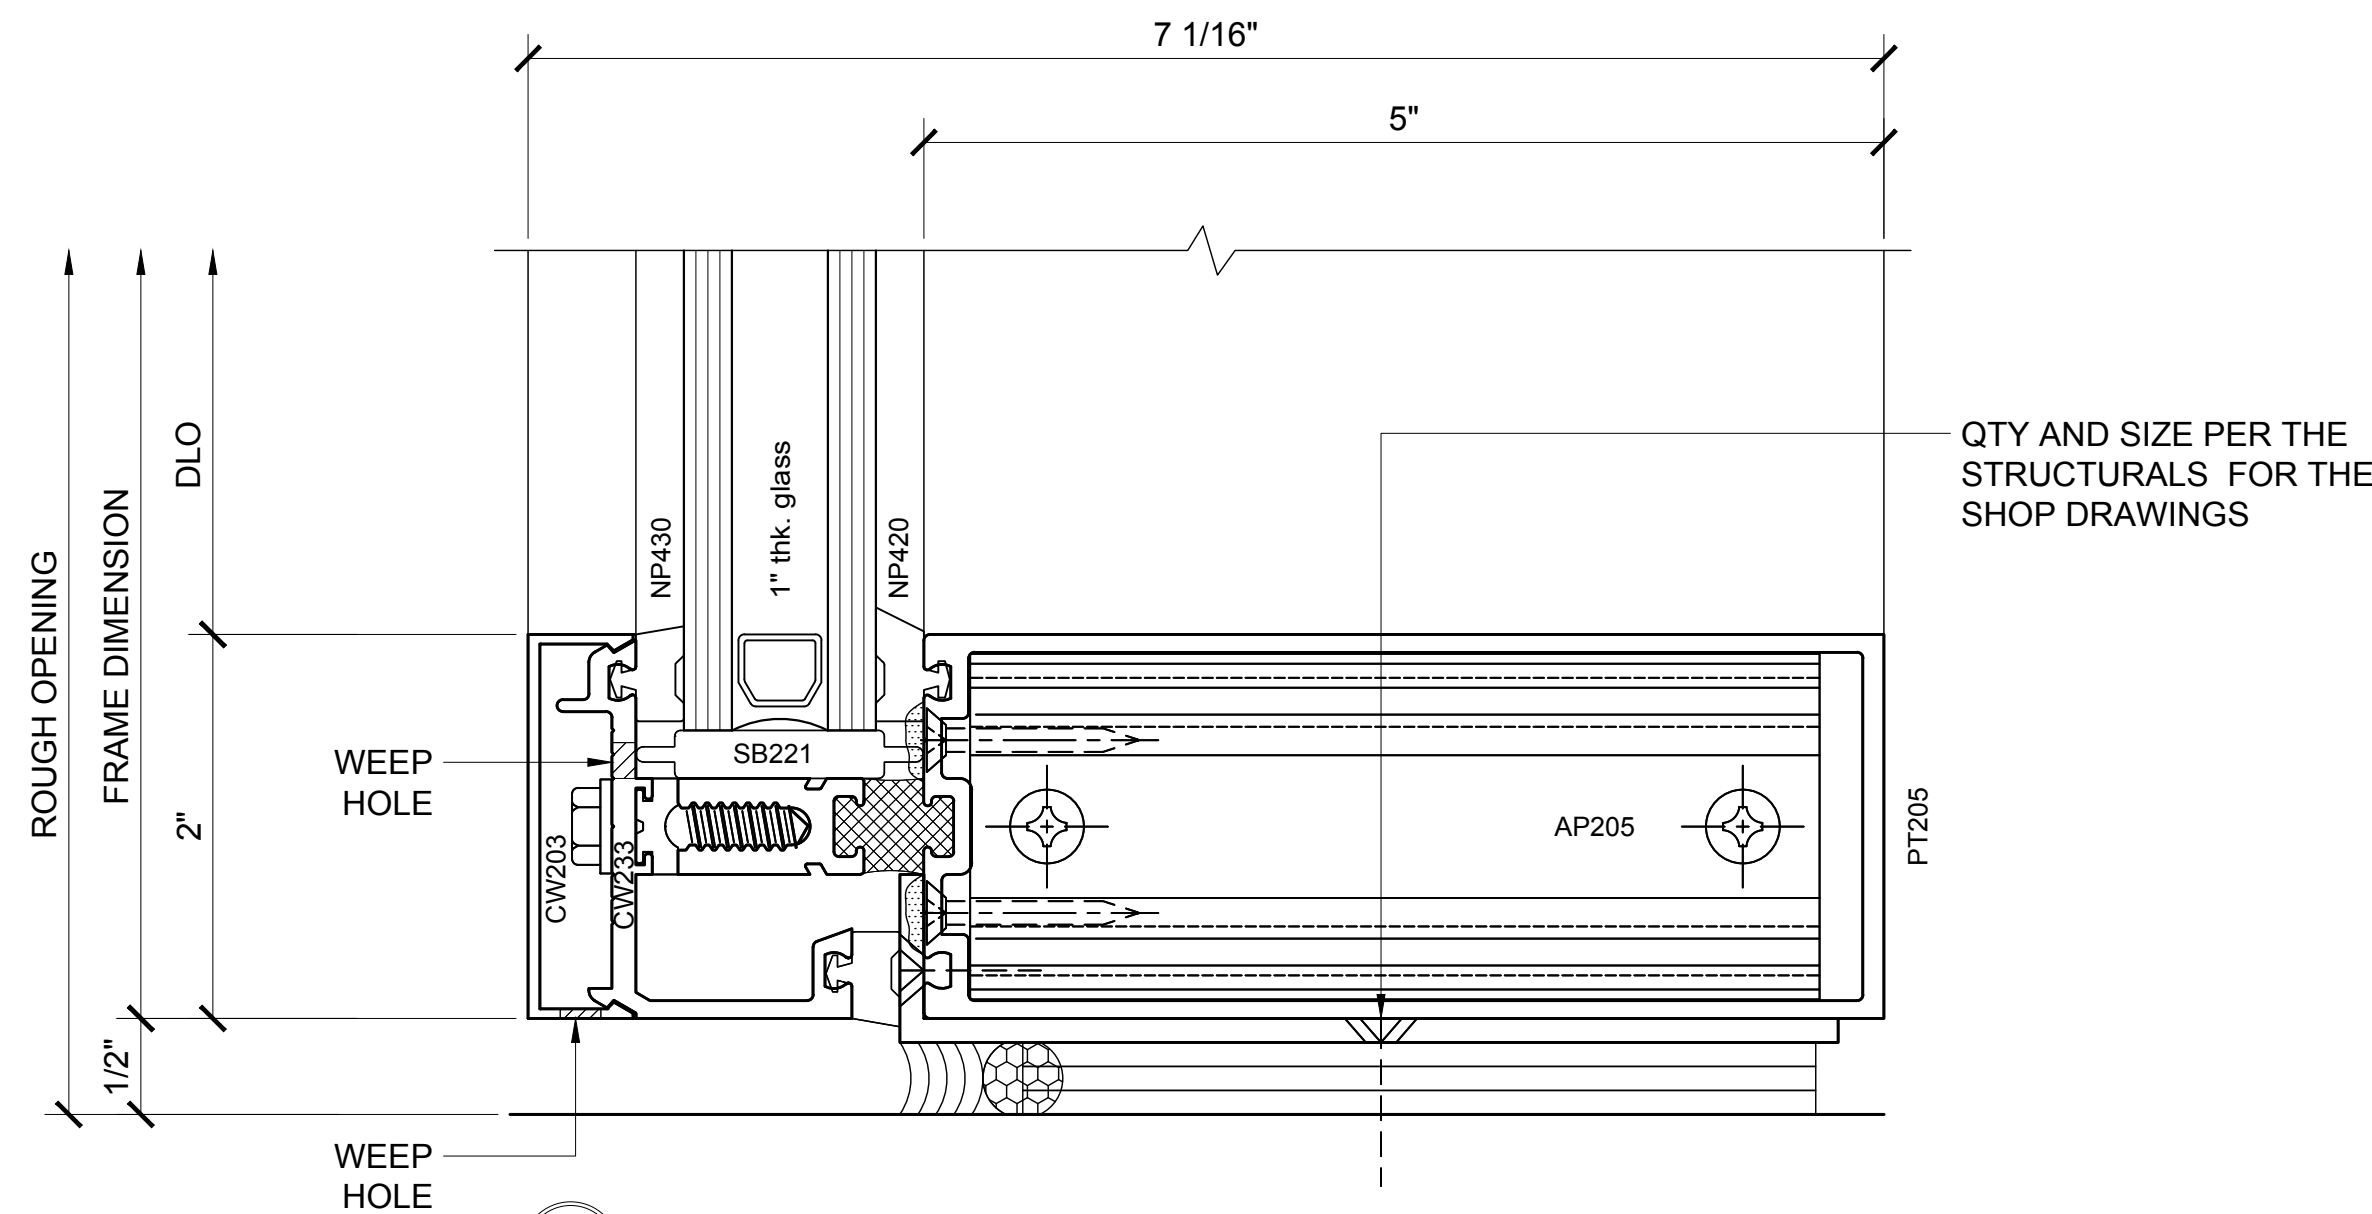

5 SECTION DETAIL @ SILL
1'-0"=1'-0"

QTY AND SIZE PER THE
STRUCTURALS FOR THE
SHOP DRAWINGS

Revisions By:

Discription:

CRL U.S. ALUMINUM
CURTAIN WALL
SERIES 2102 and 2202

Drawn By: BWR / RPD

Date: 12/28/16



Scale: AS NOTED

File Name:

Series 2202.dwg

Sheet


SERIES 2102 / 2202
THERMALLY IMPROVED CURTAIN WALL SYSTEM

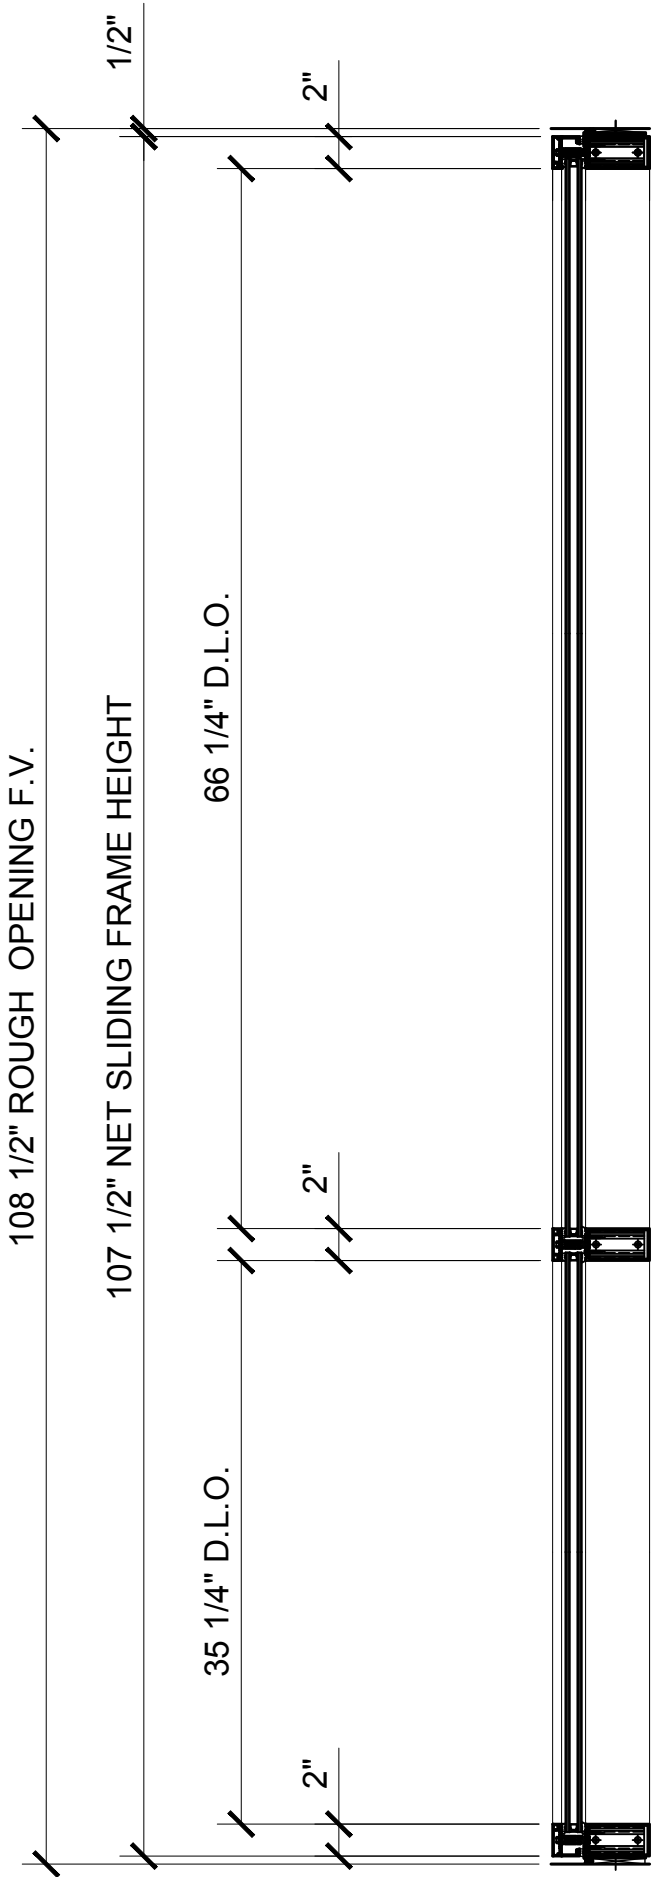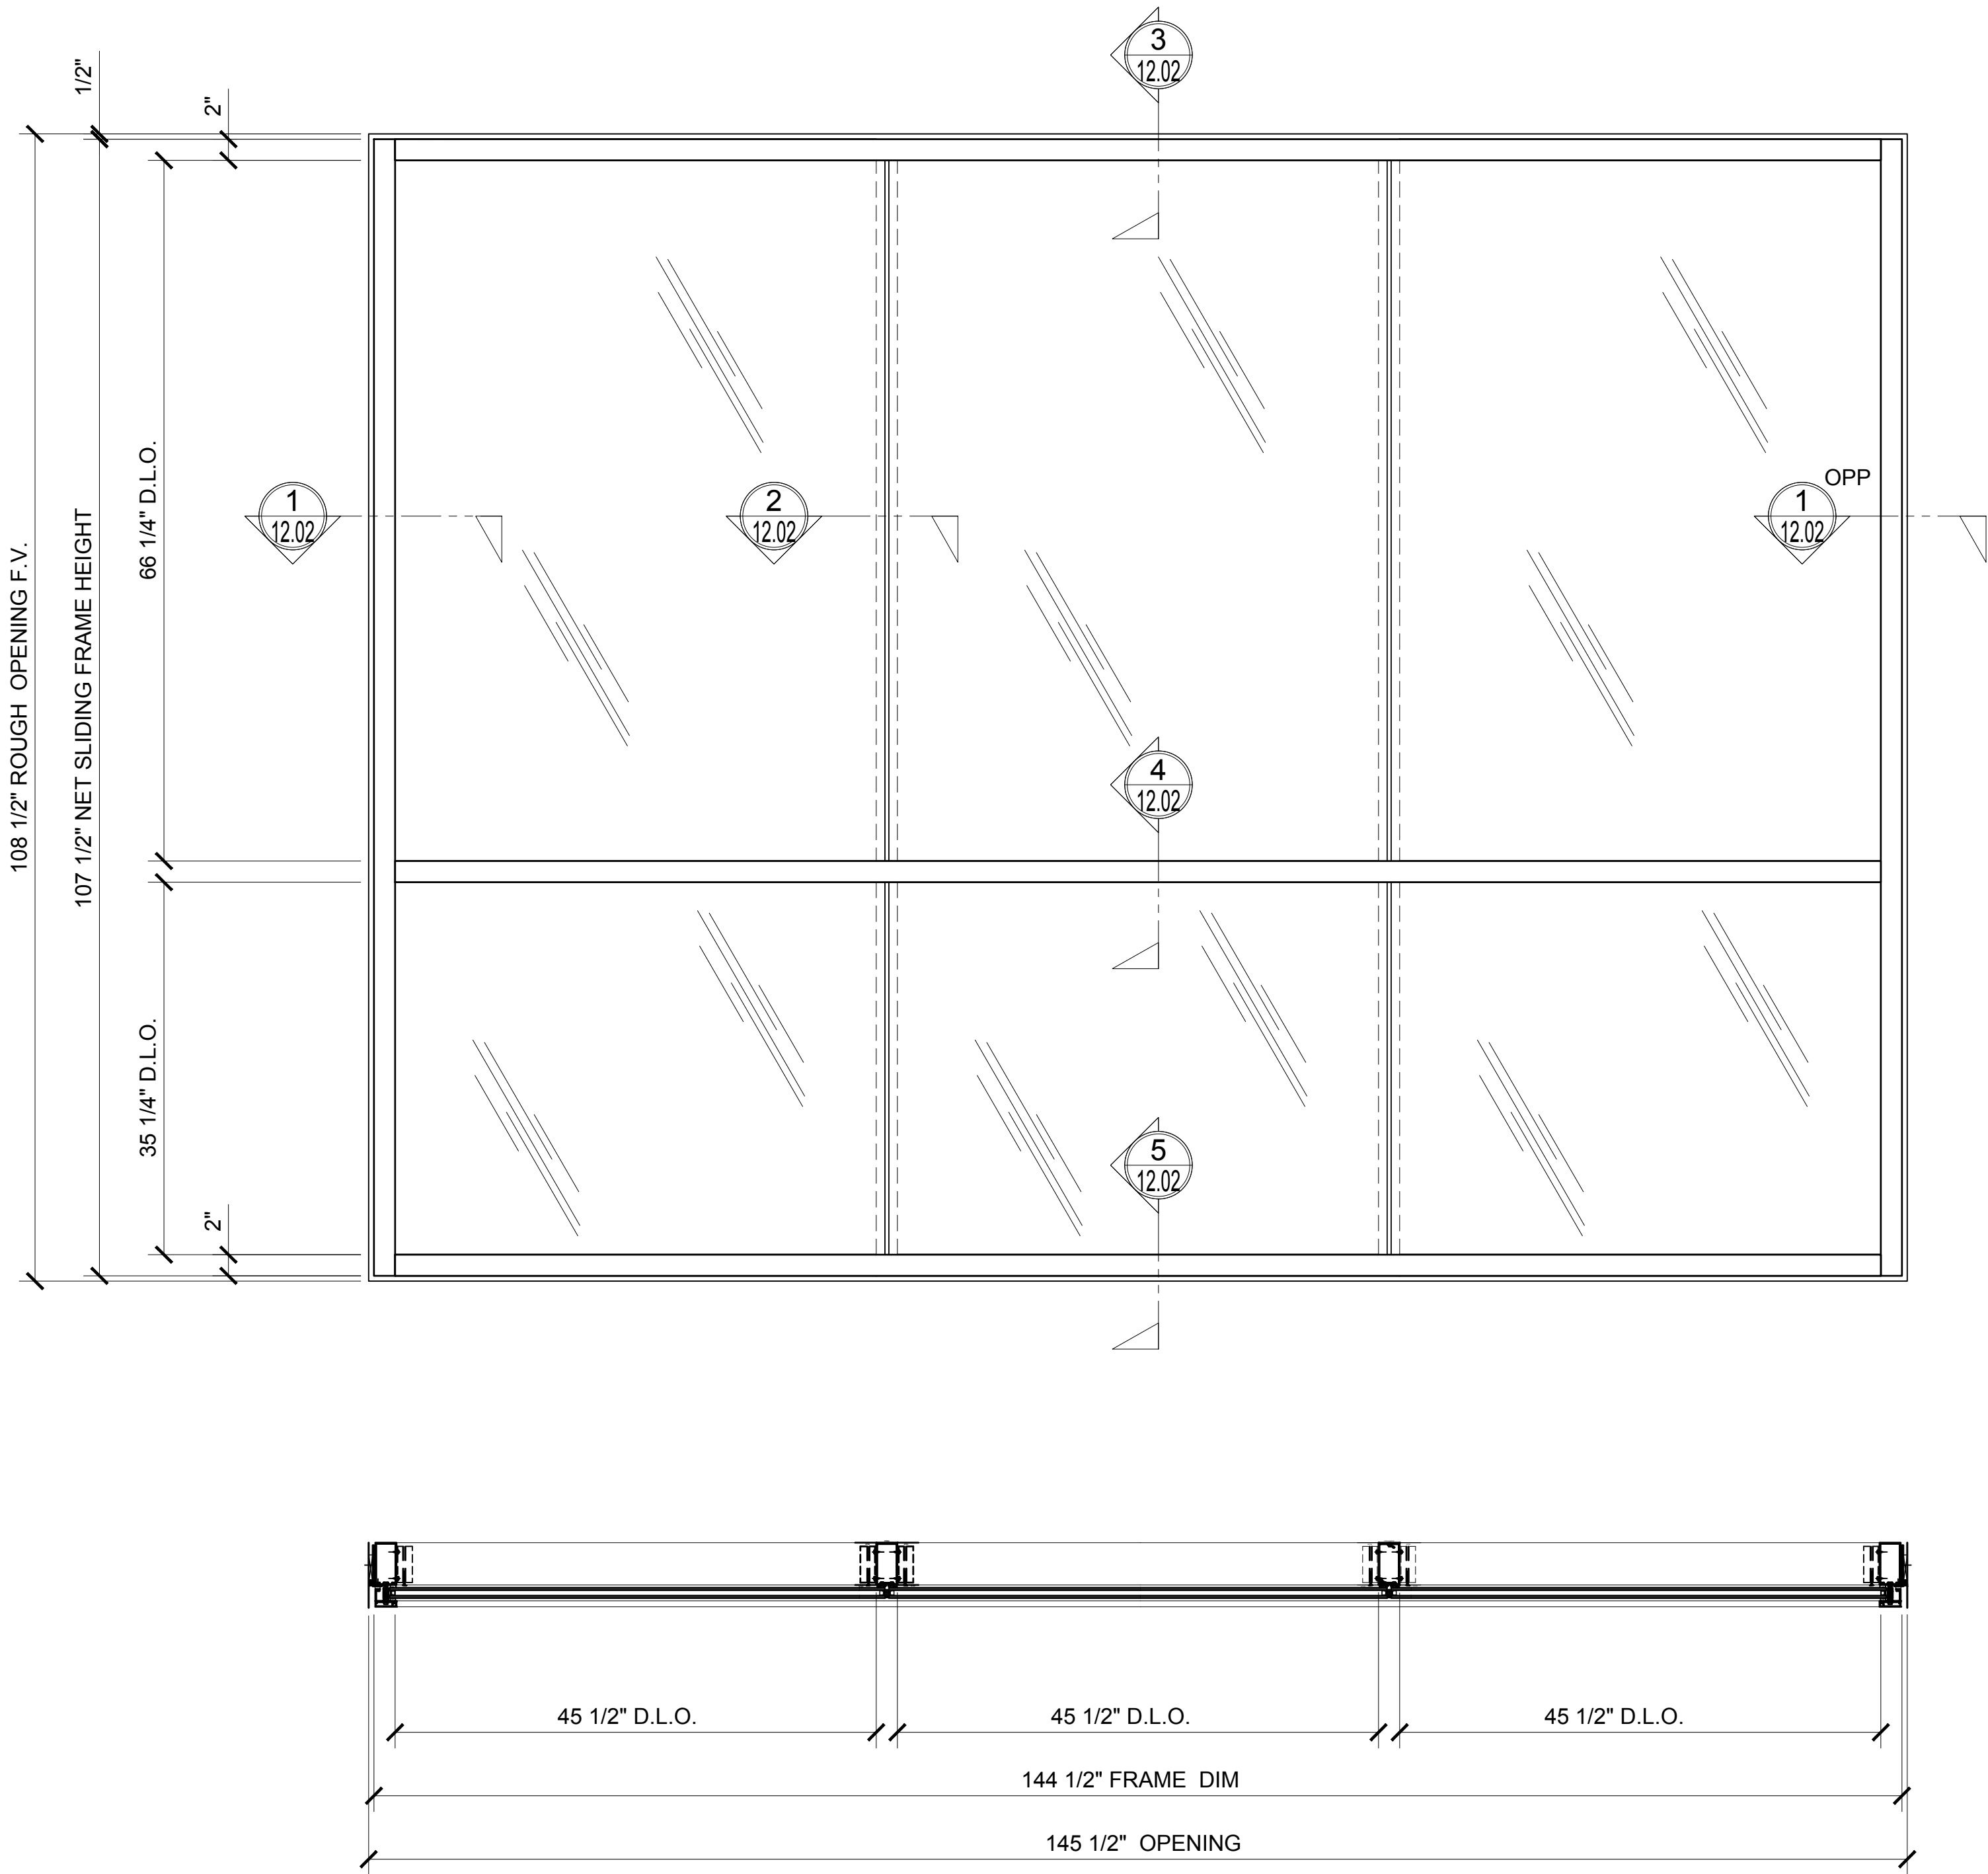


1 SERIES 2102 CURTAIN WALL - ELEVATION, SECTION VIEW AND PLAN VIEW - PREASSEMBLED MUILTI-LITE ASSEMBLY, 4" BACK MEMBER - 1" GLASS

1"=1'-0"


Revisions By:

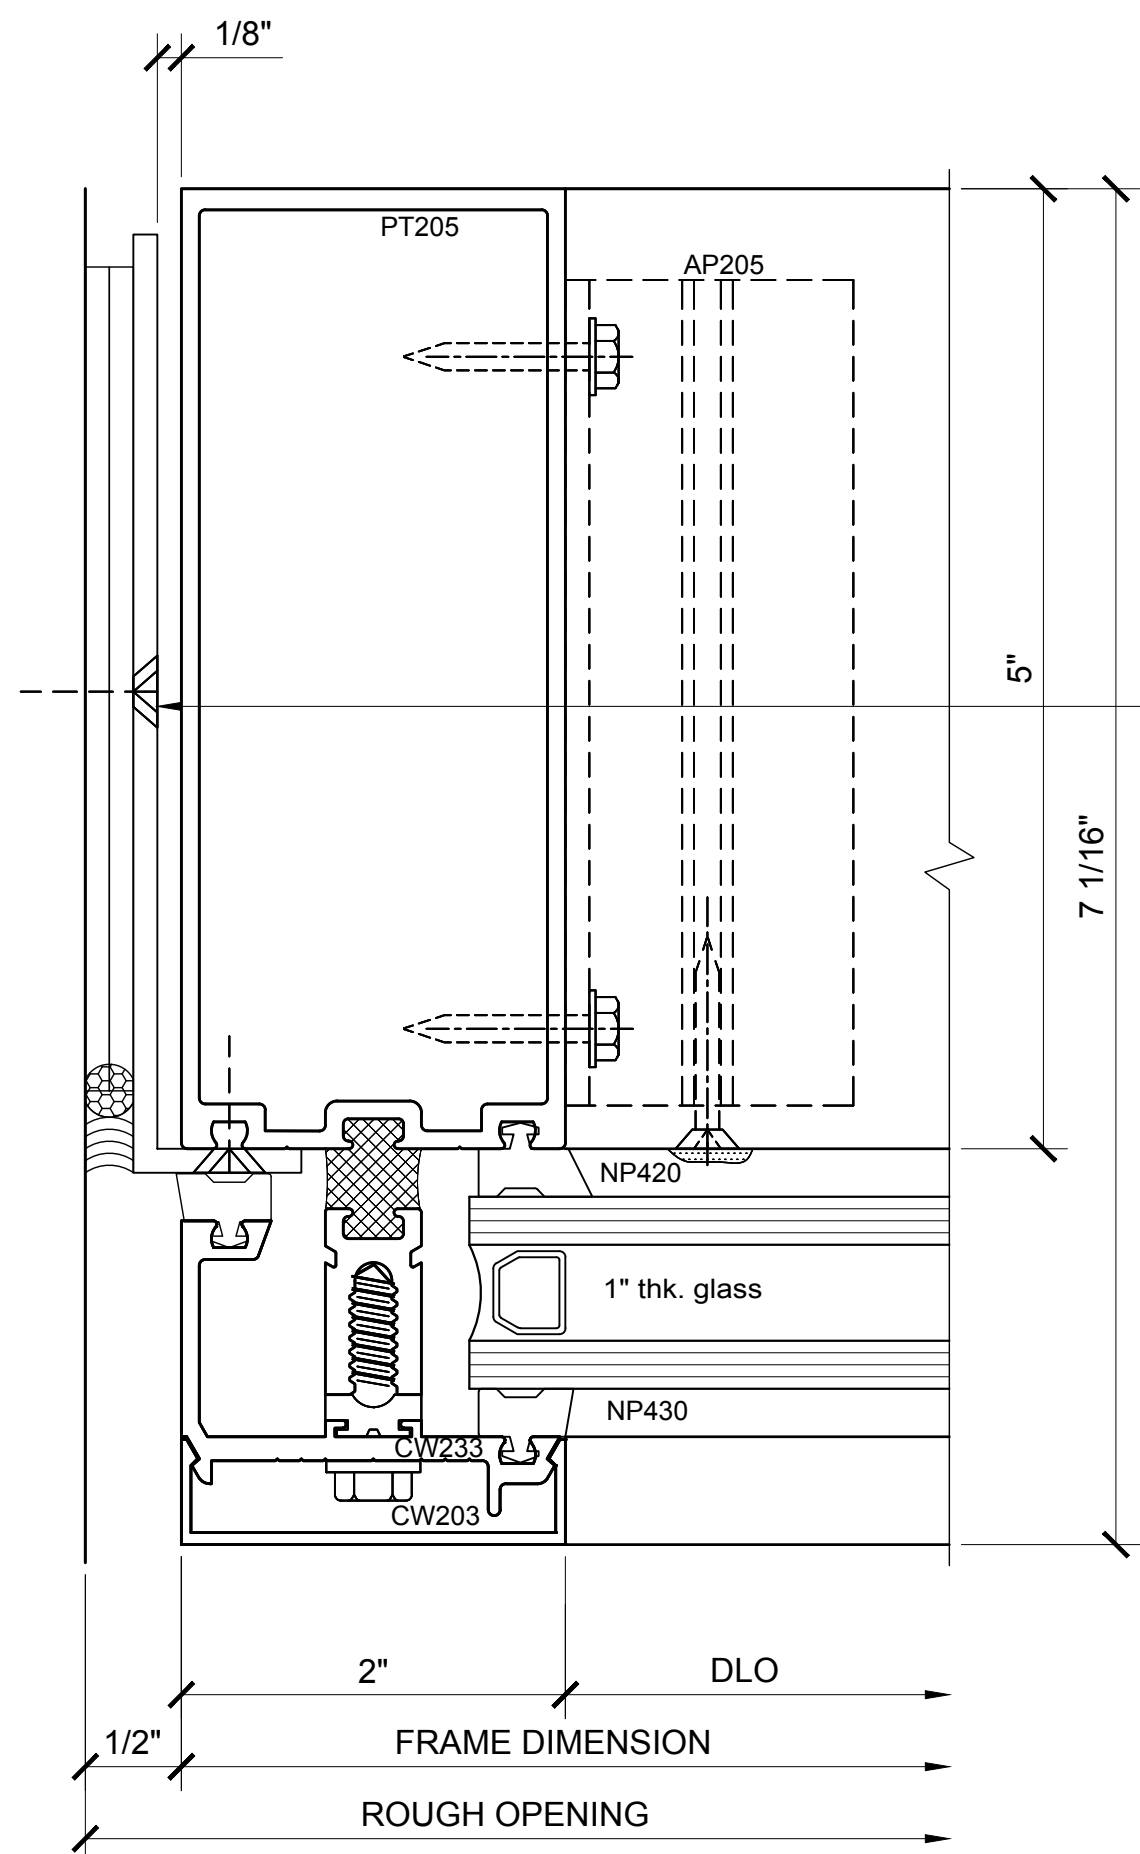


1 SECTION DETAIL @ JAMB
1'-0"=1'-0"

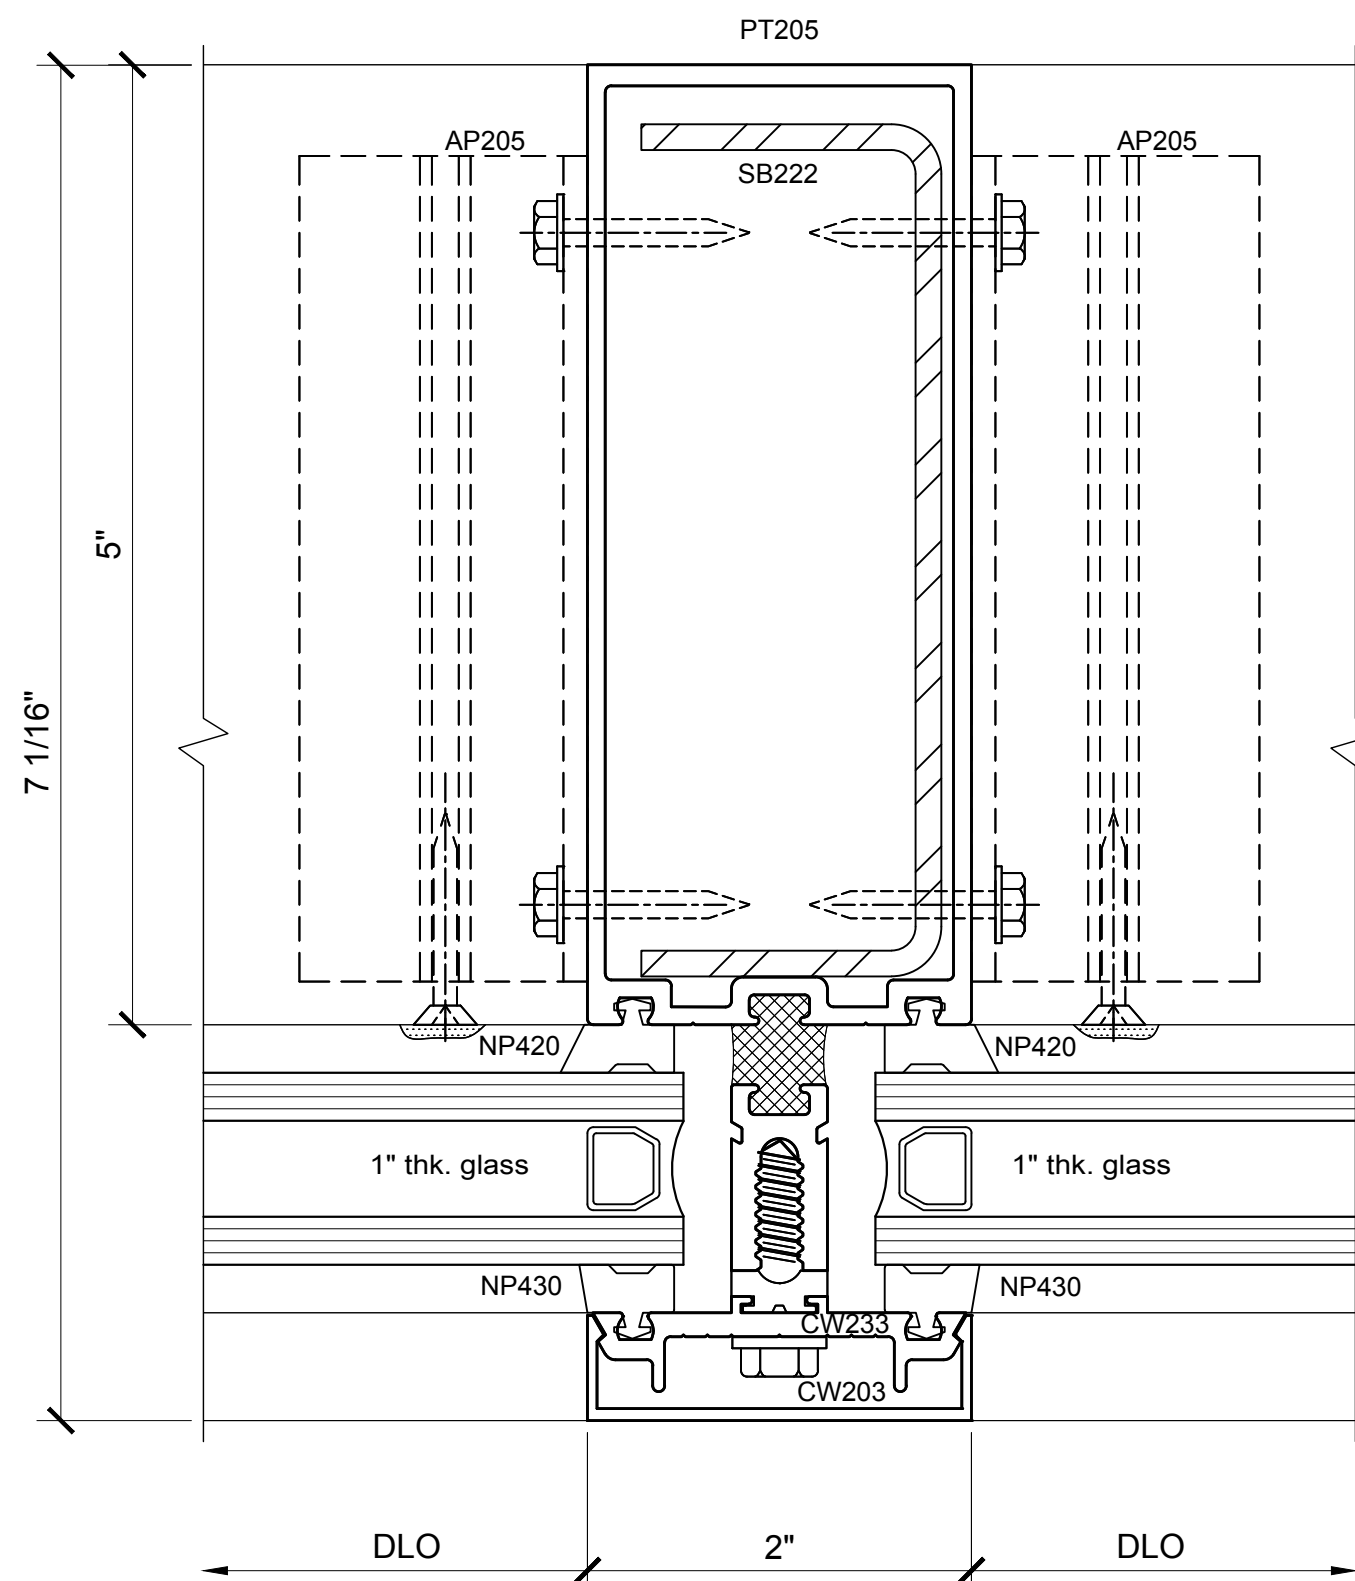


2 SECTION DETAIL @ JAMB
1'-0"=1'-0"

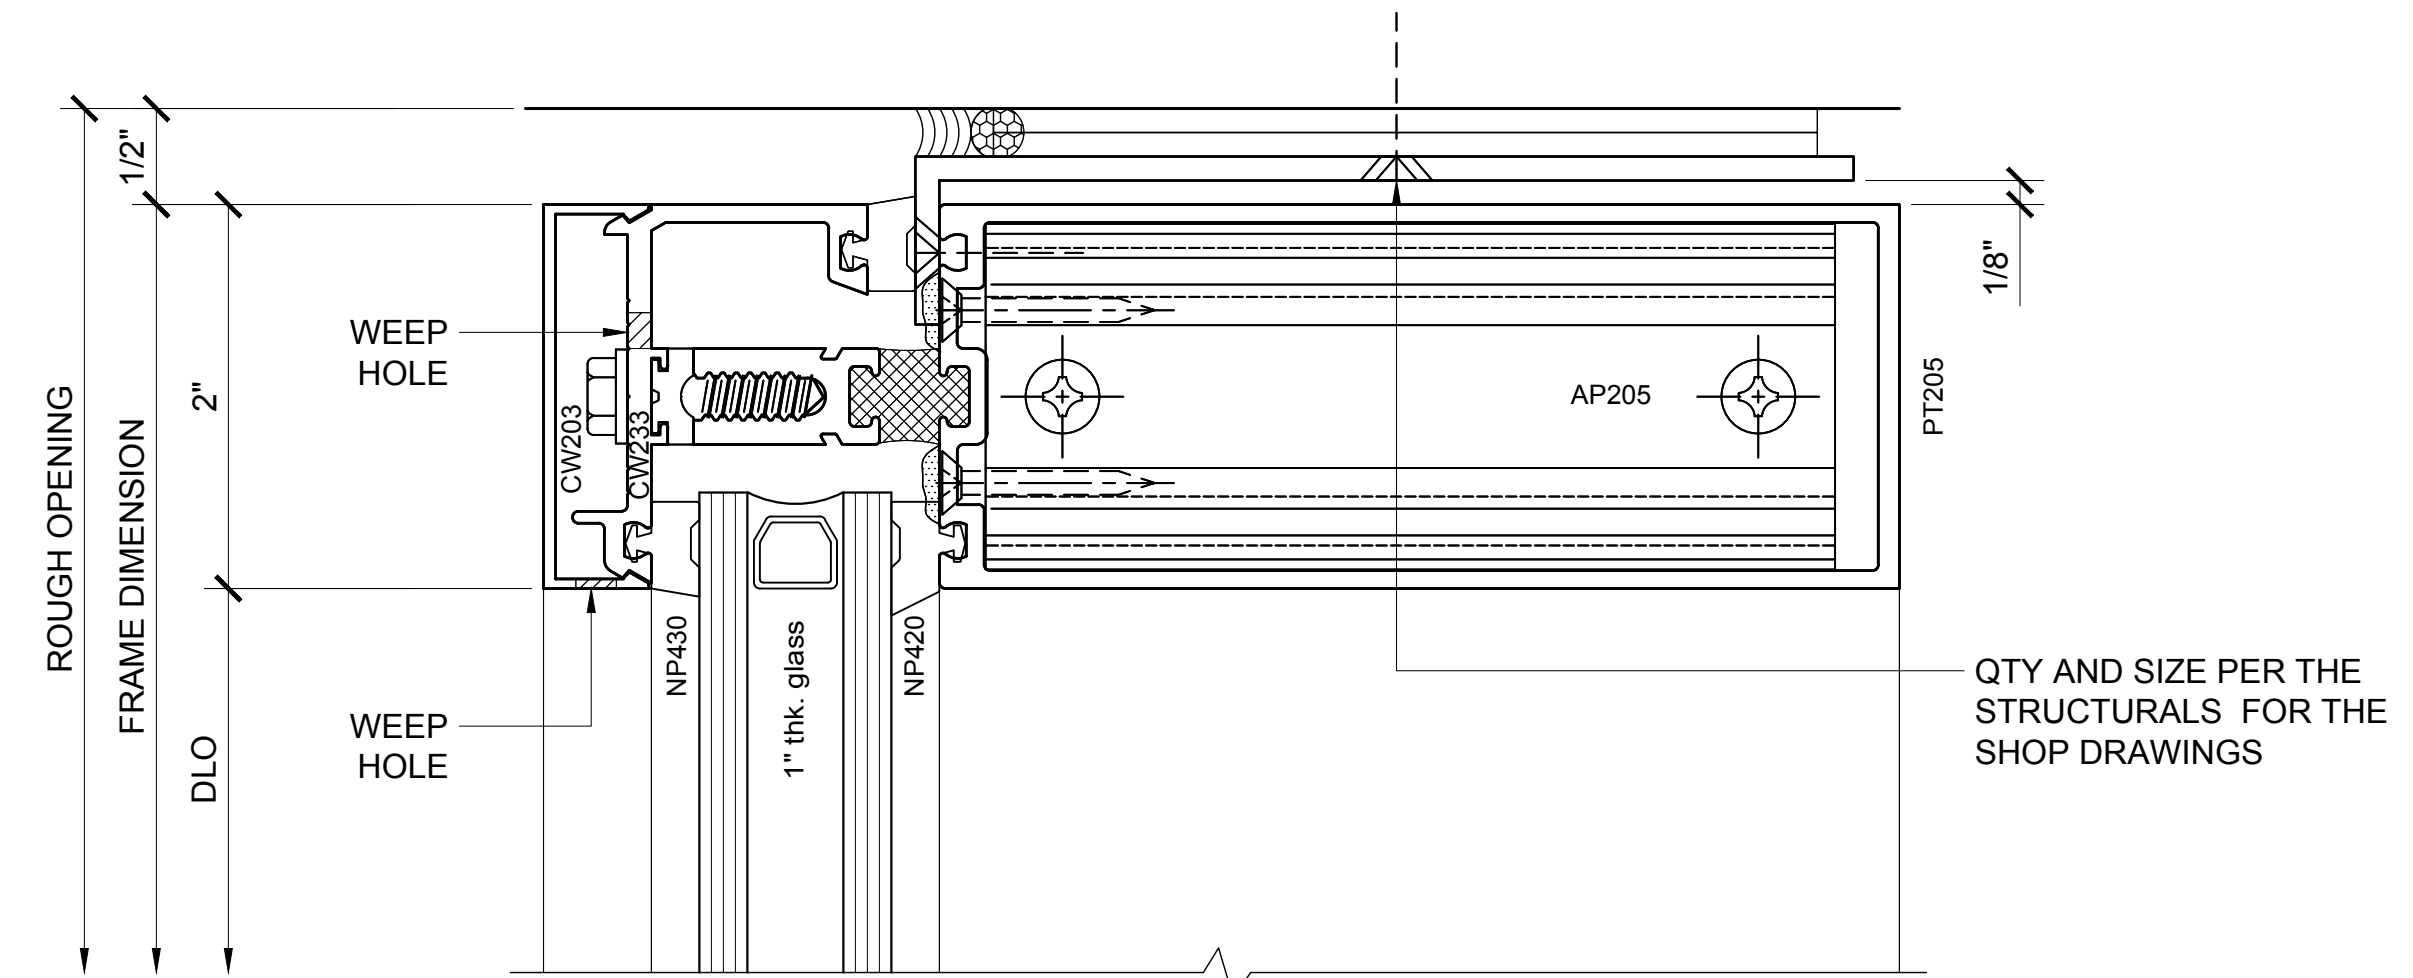

3 SECTION DETAIL @ HEAD
1'-0"=1'-0"

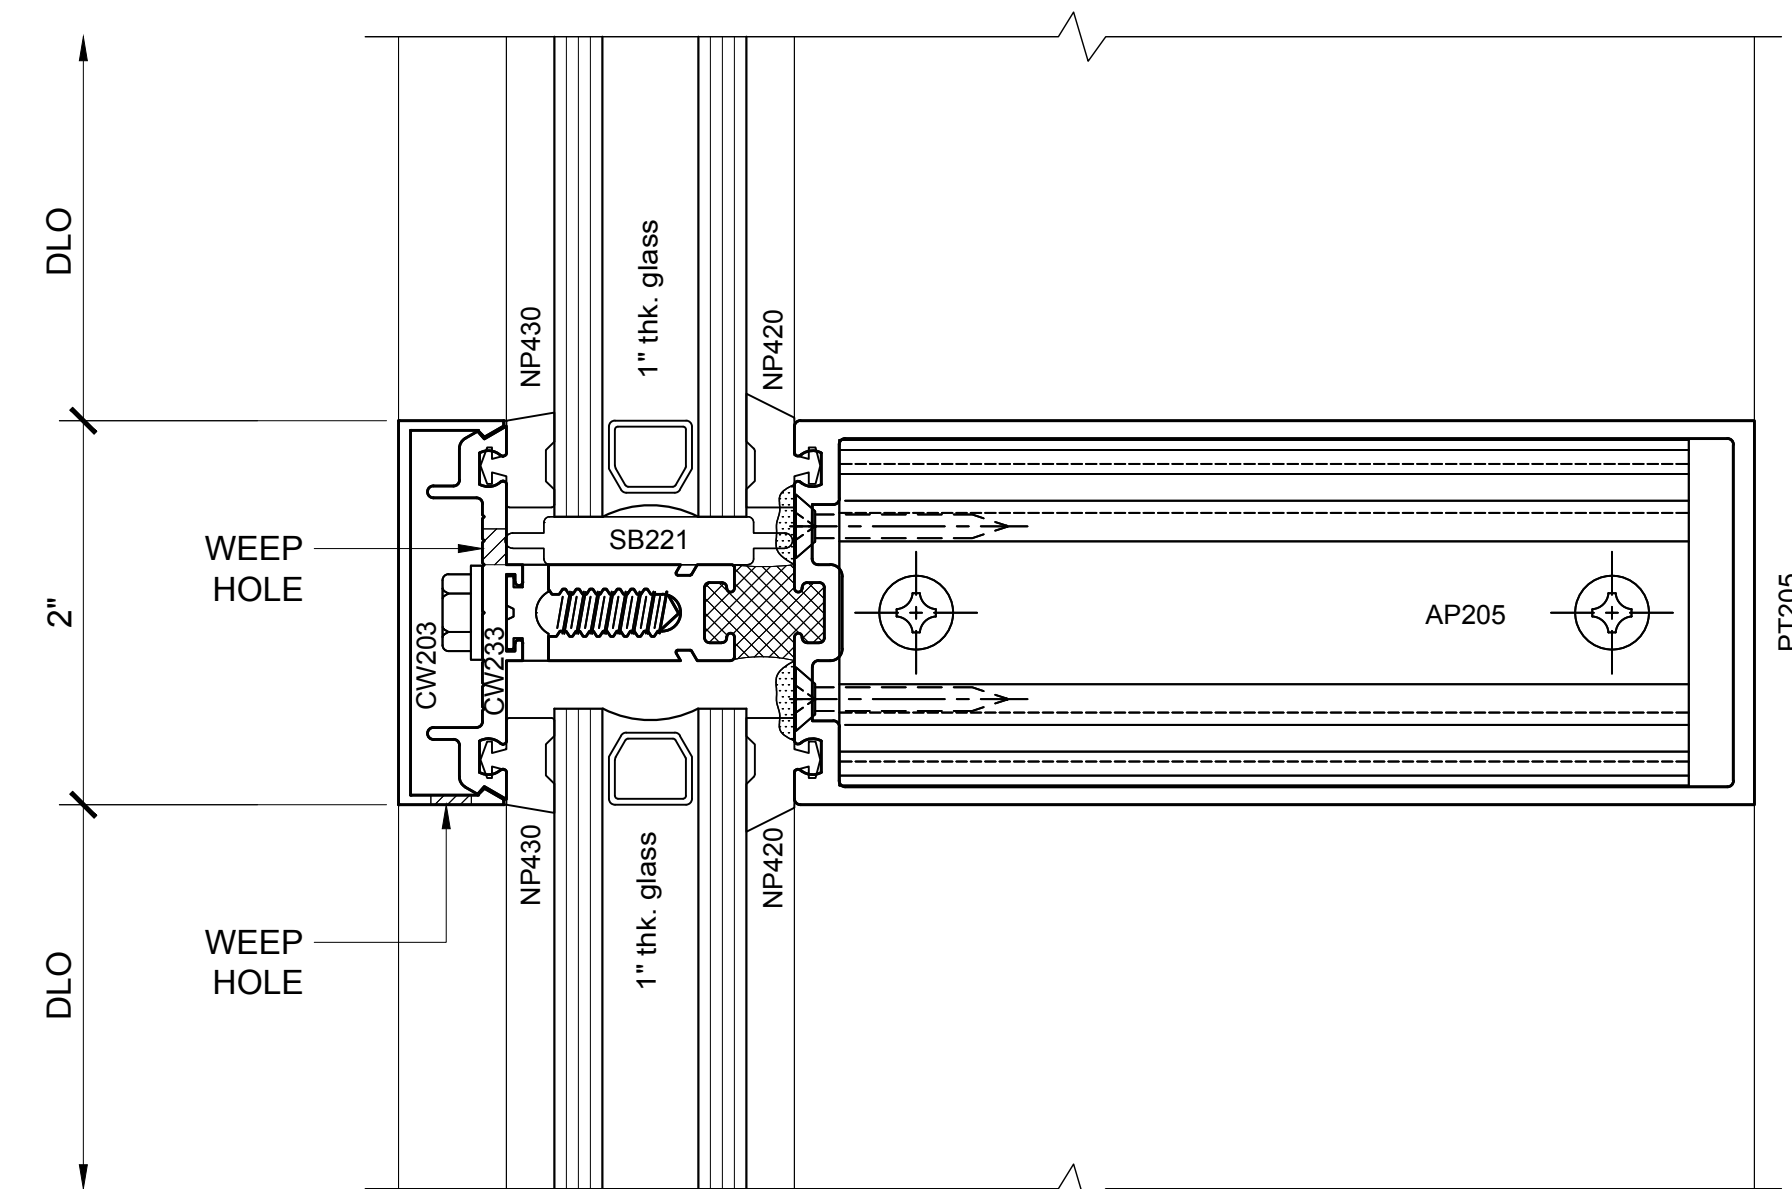


4 SECTION DETAIL @ INT. HORIZONTAL
1'-0"=1'-0"

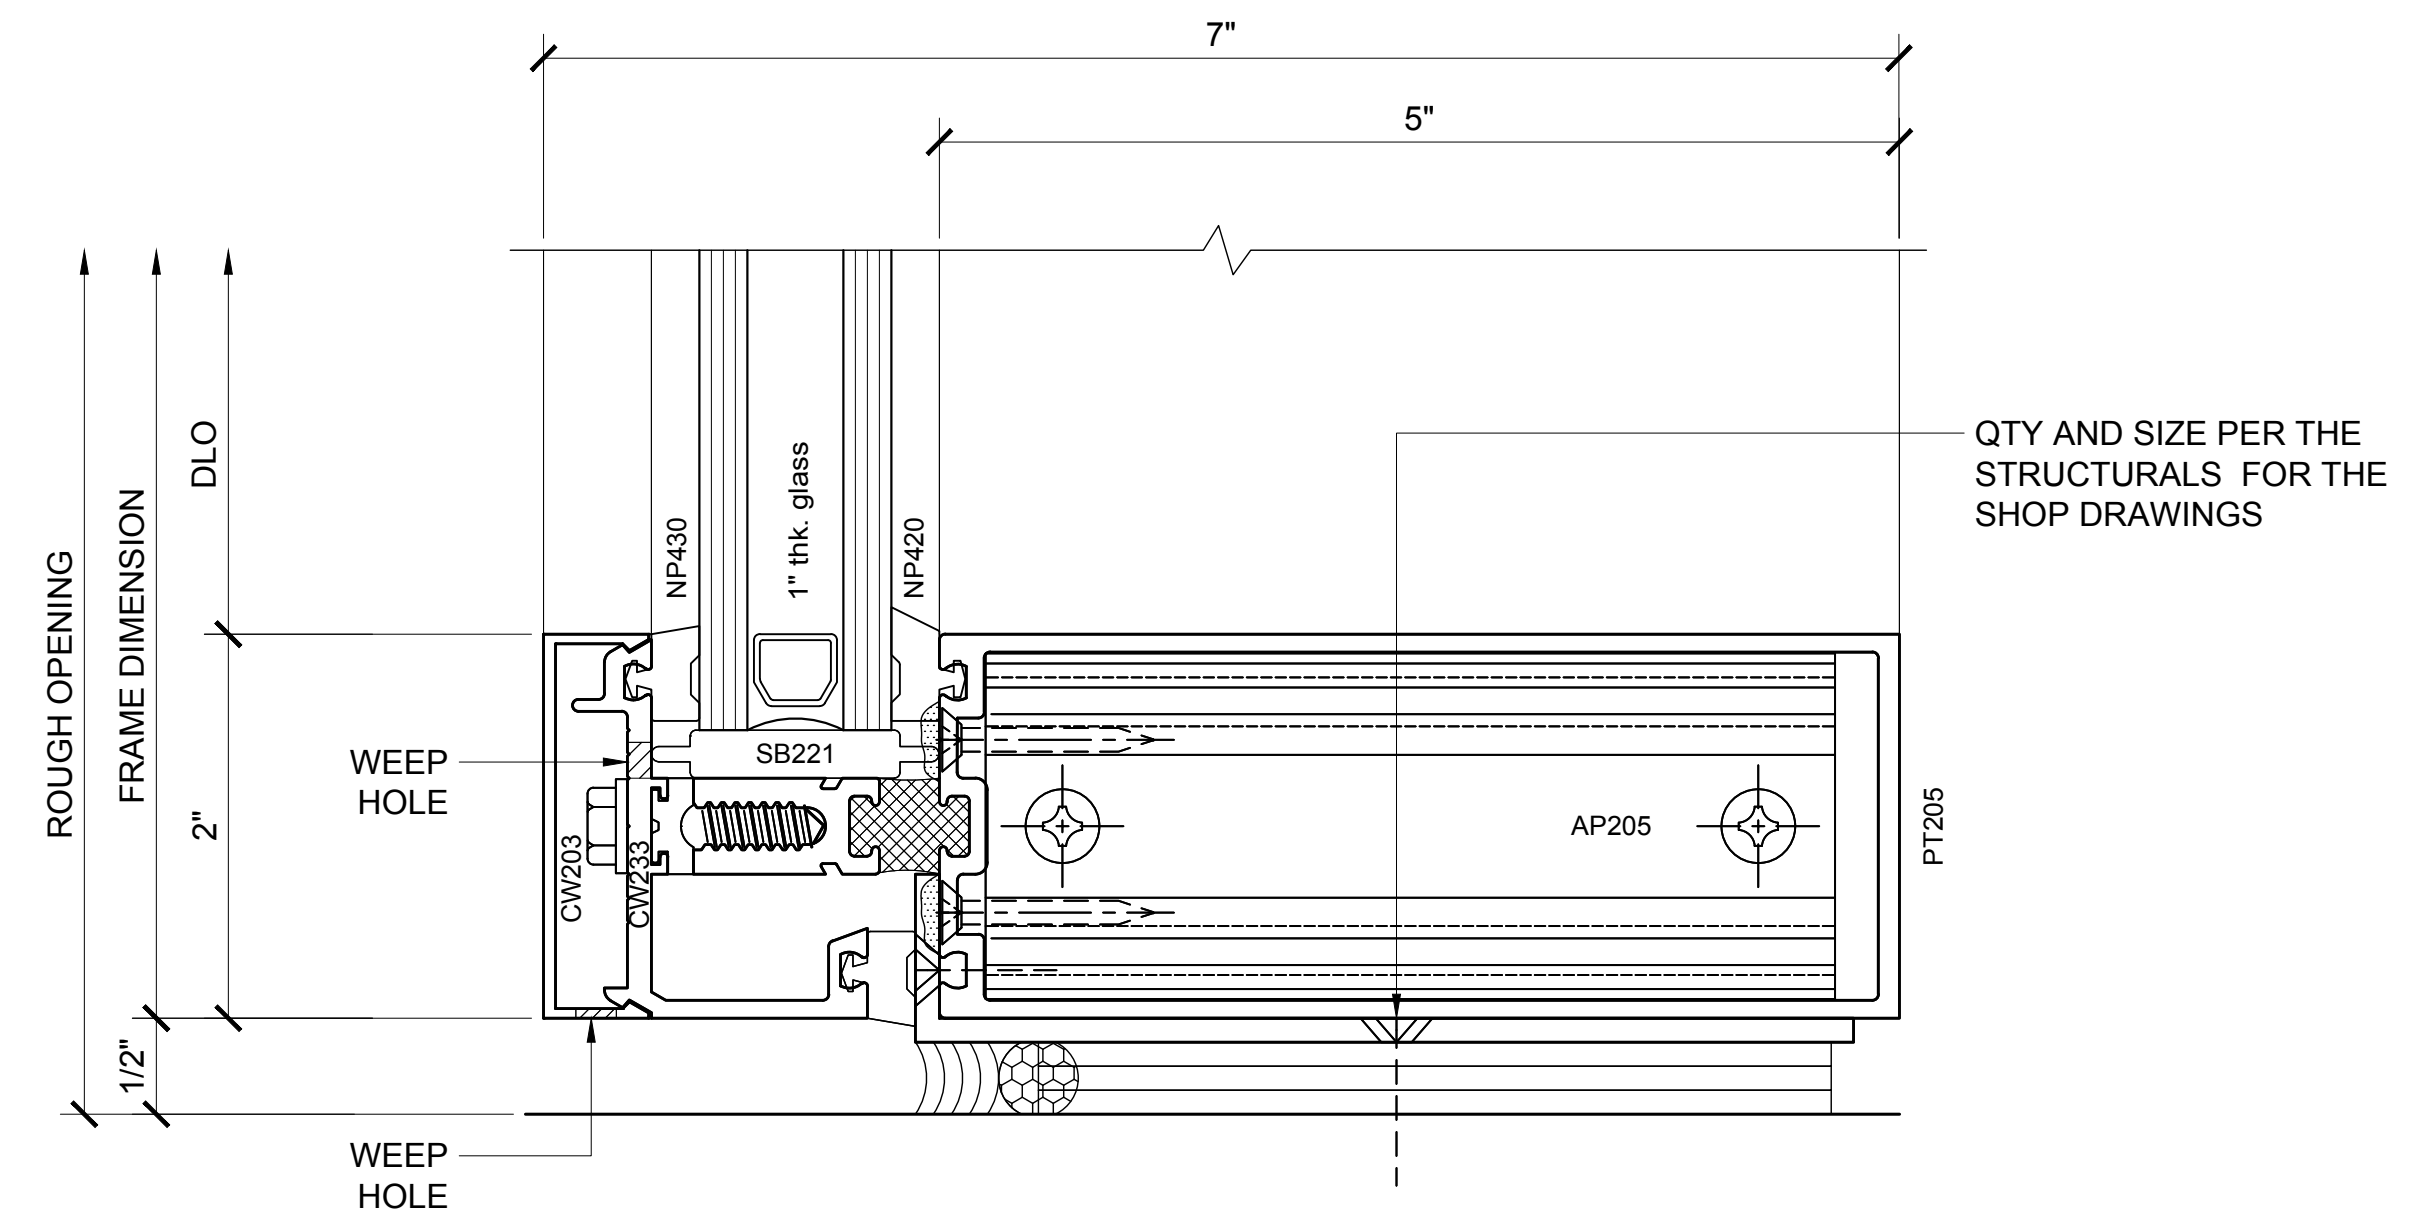

5 SECTION DETAIL @ SILL
1'-0"=1'-0"

Revisions By:


SERIES 2102 / 2202
THERMALLY IMPROVED CURTAIN WALL SYSTEM

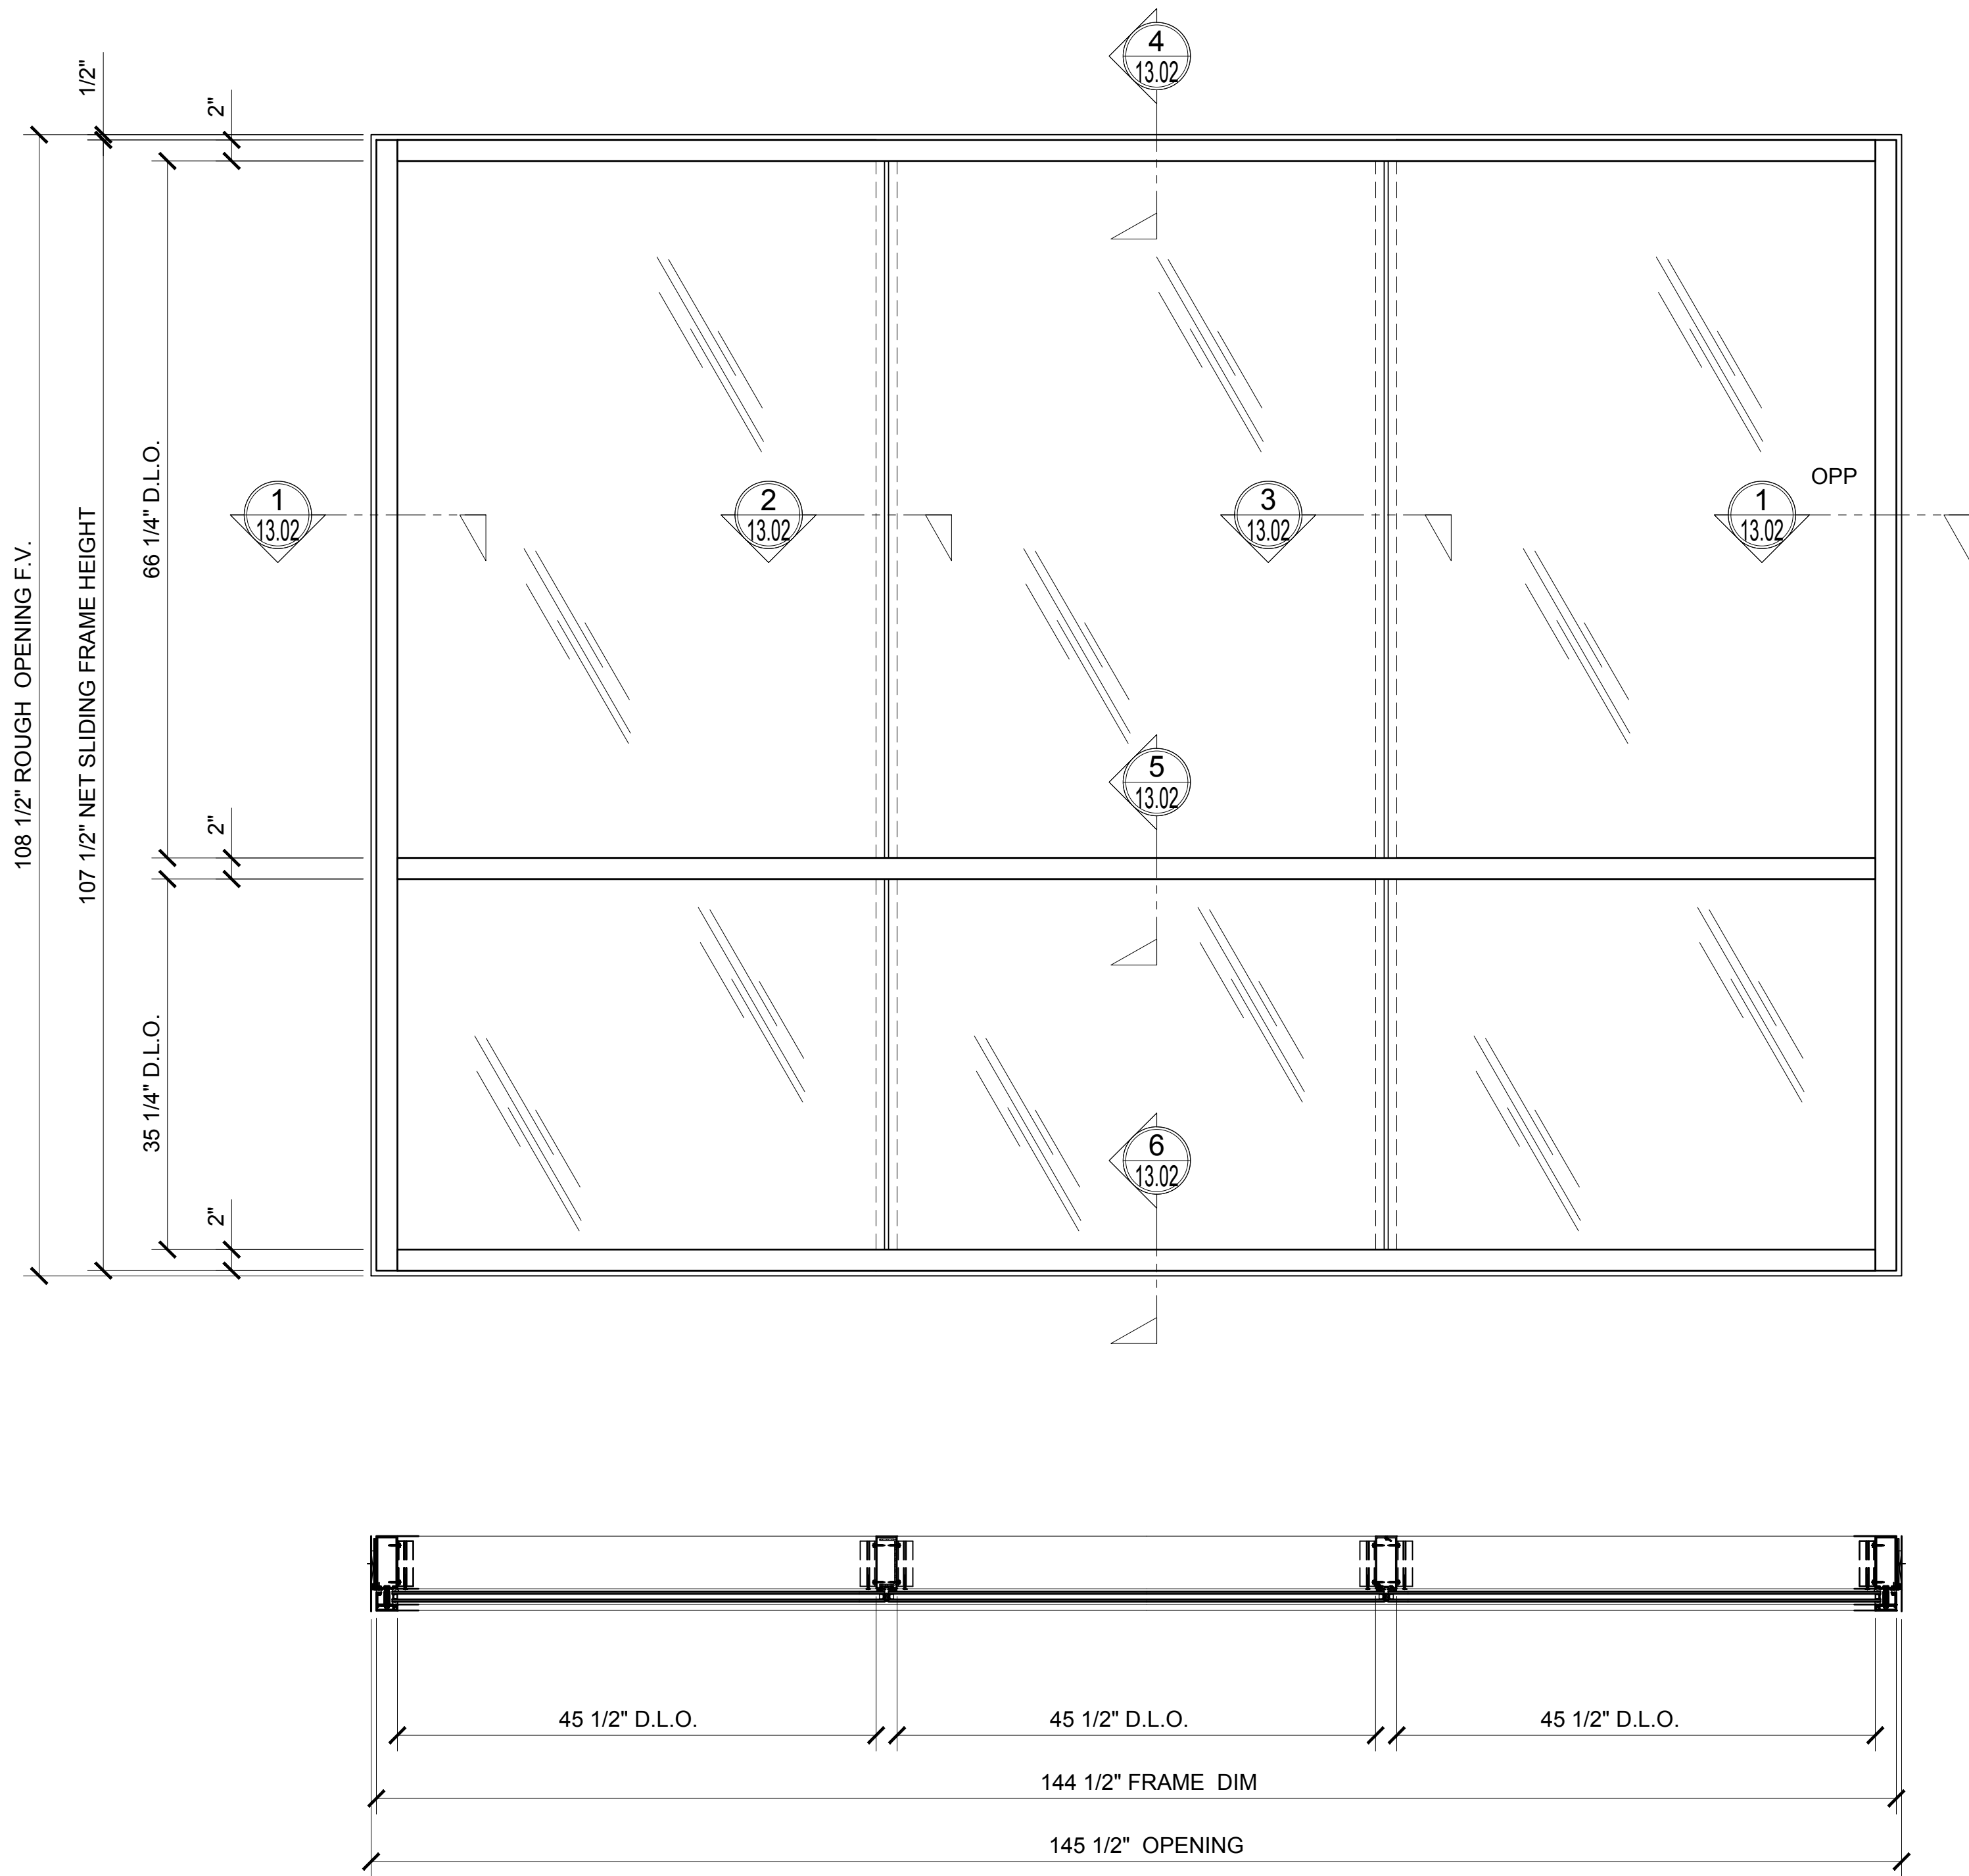


1 SERIES 2102 CURTAIN WALL - ELEVATION, SECTION VIEW AND PLAN VIEW - PREASSEMBLED MULTI-LITE ASSEMBLY, 5" BACK MEMBER - 1" GLASS

1"=1'-0"


Revisions By:

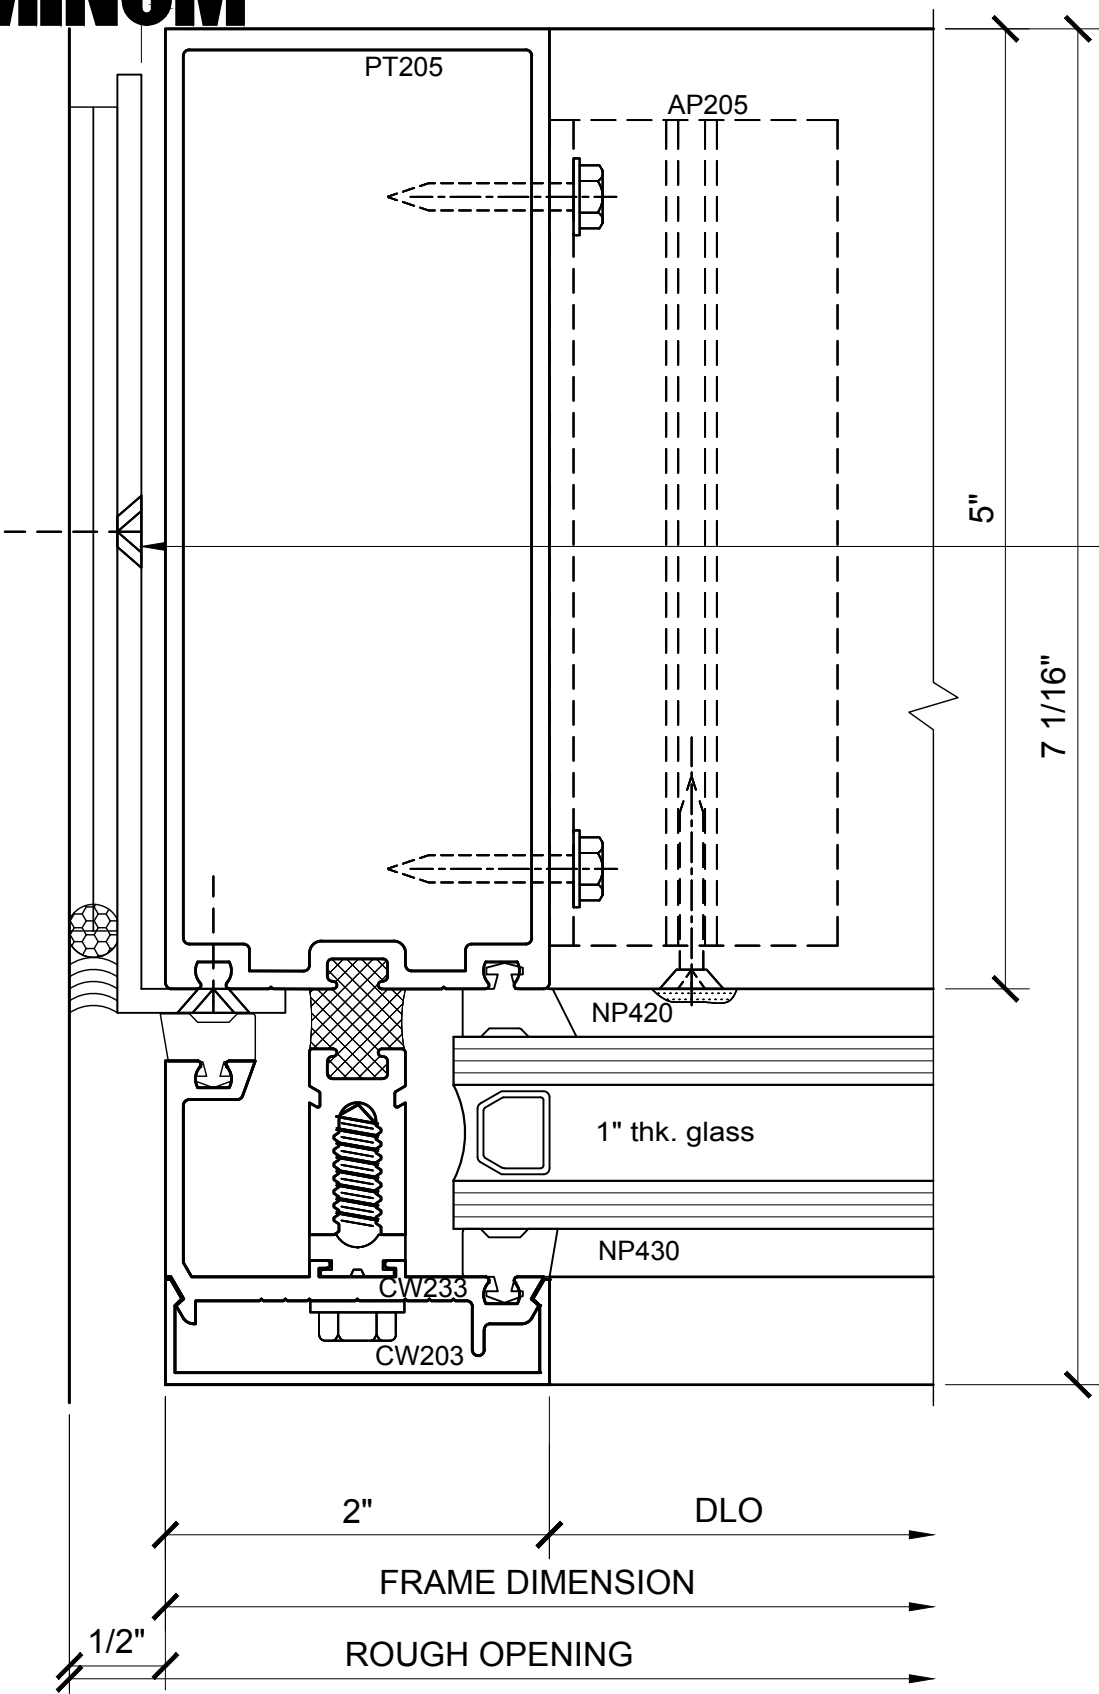


1 SECTION DETAIL @ JAMB
1'-0"=1'-0"

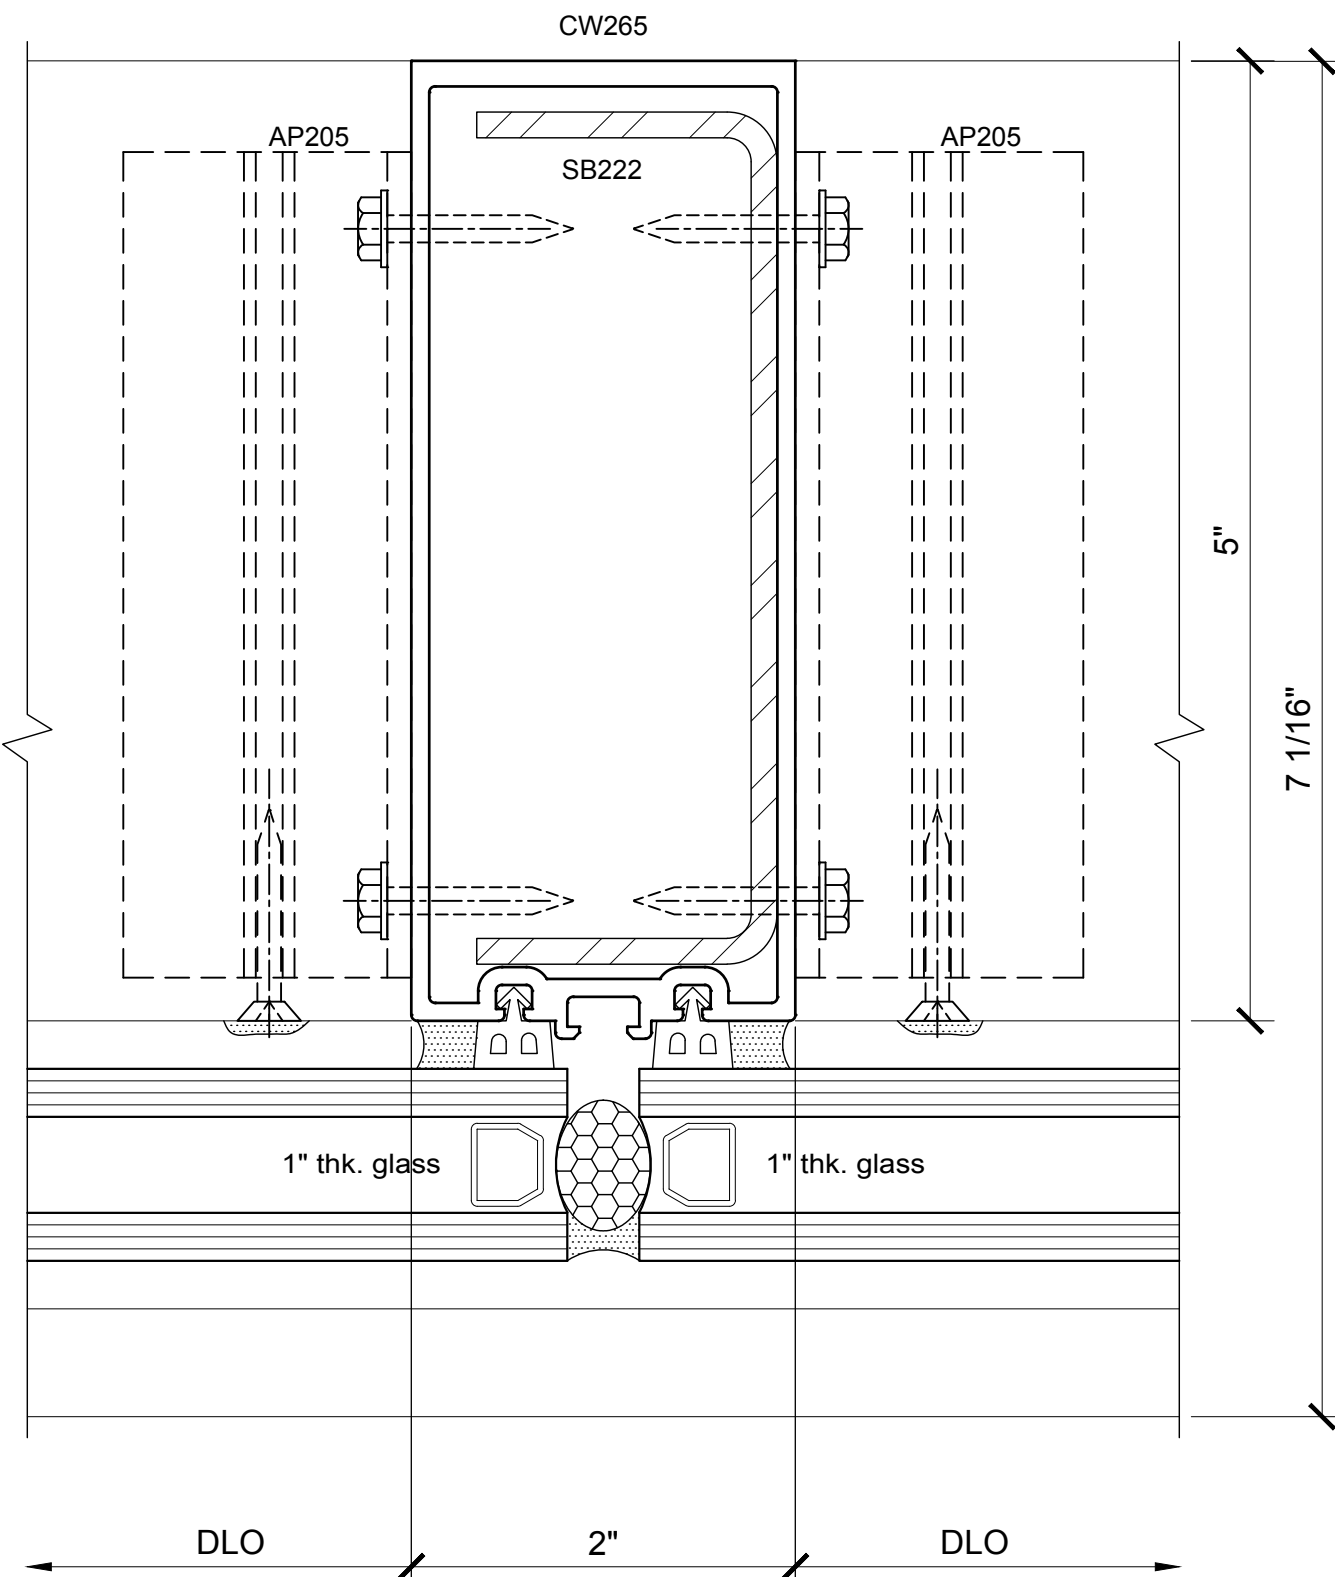


2 SECTION DETAIL @ JAMB
1'-0"=1'-0"

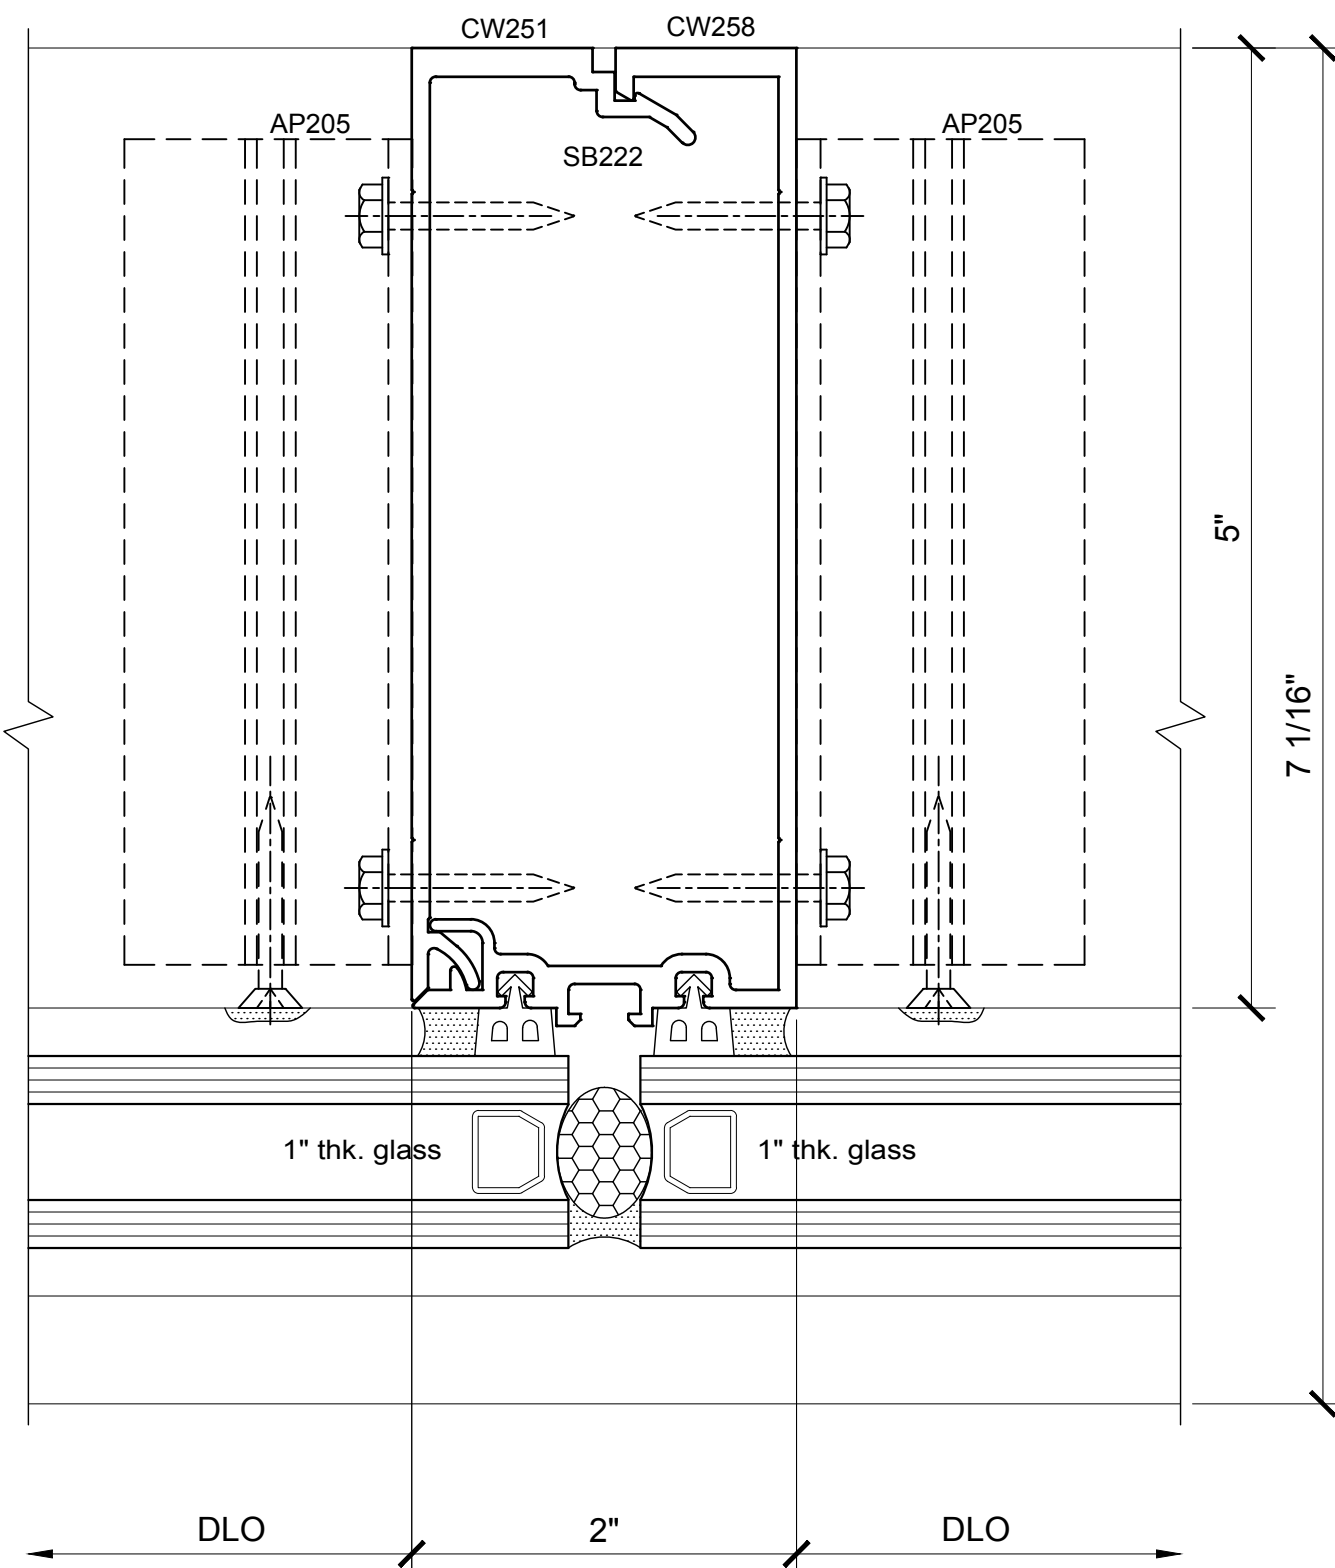


3 SECTION DETAIL @ JAMB
1'-0"=1'-0"

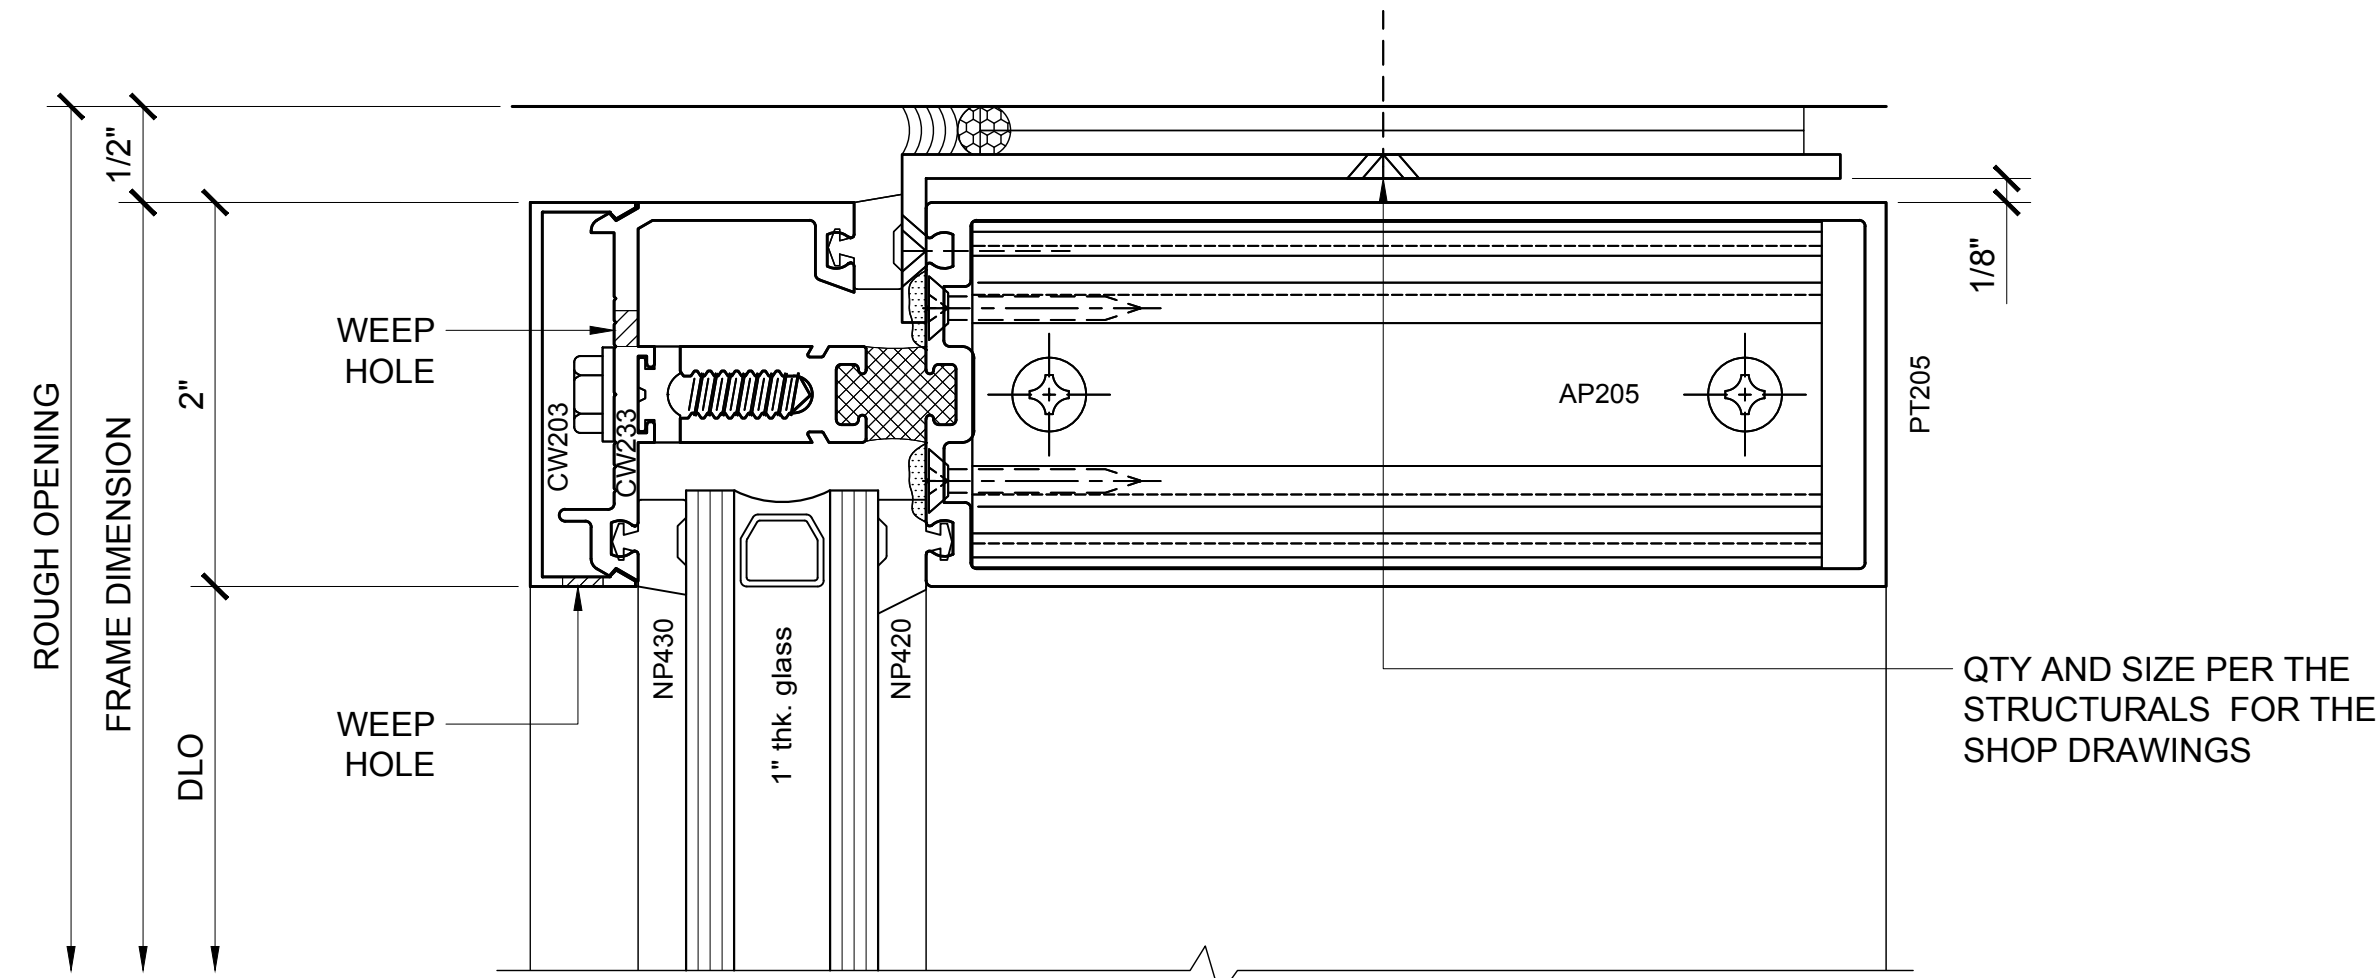

4 SECTION DETAIL @ HEAD
1'-0"=1'-0"

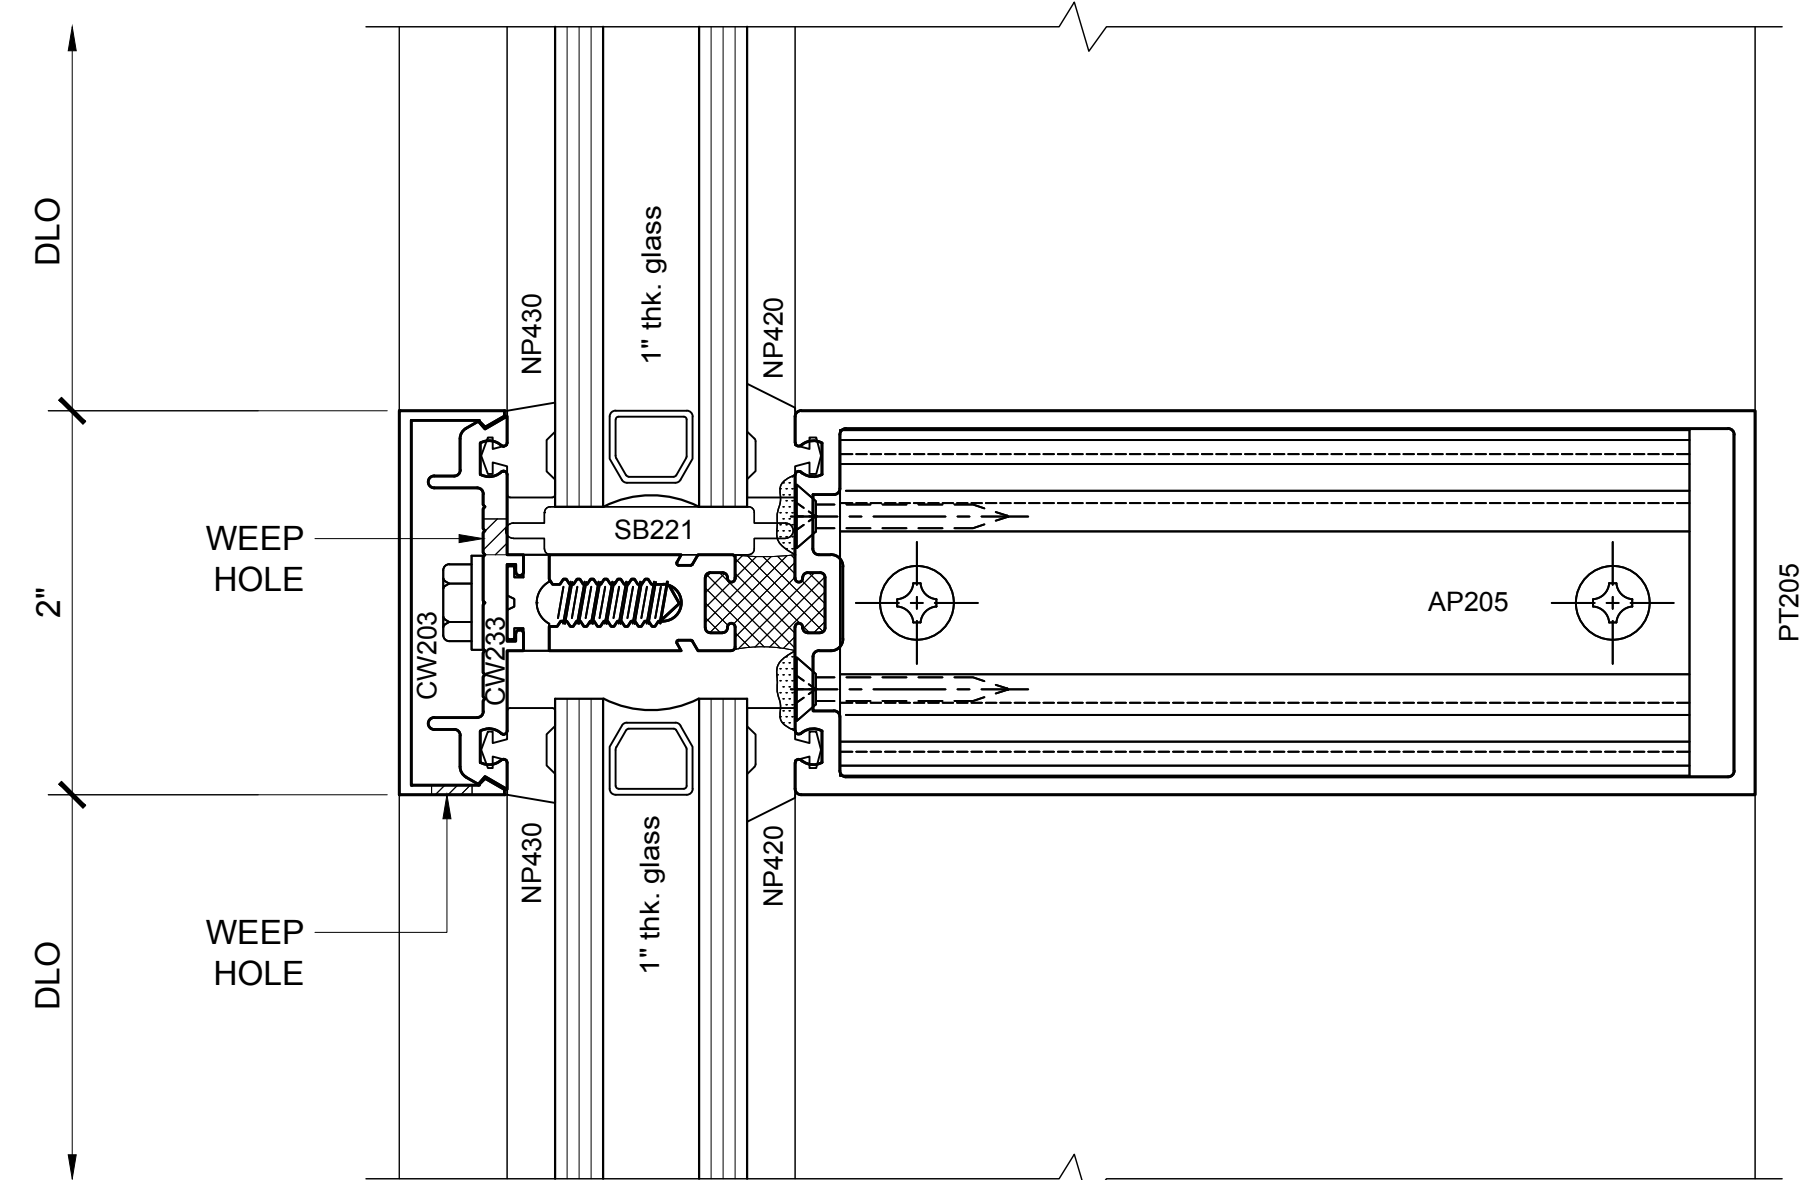

5 SECTION DETAIL @ INT. HORIZONTAL
1'-0"=1'-0"

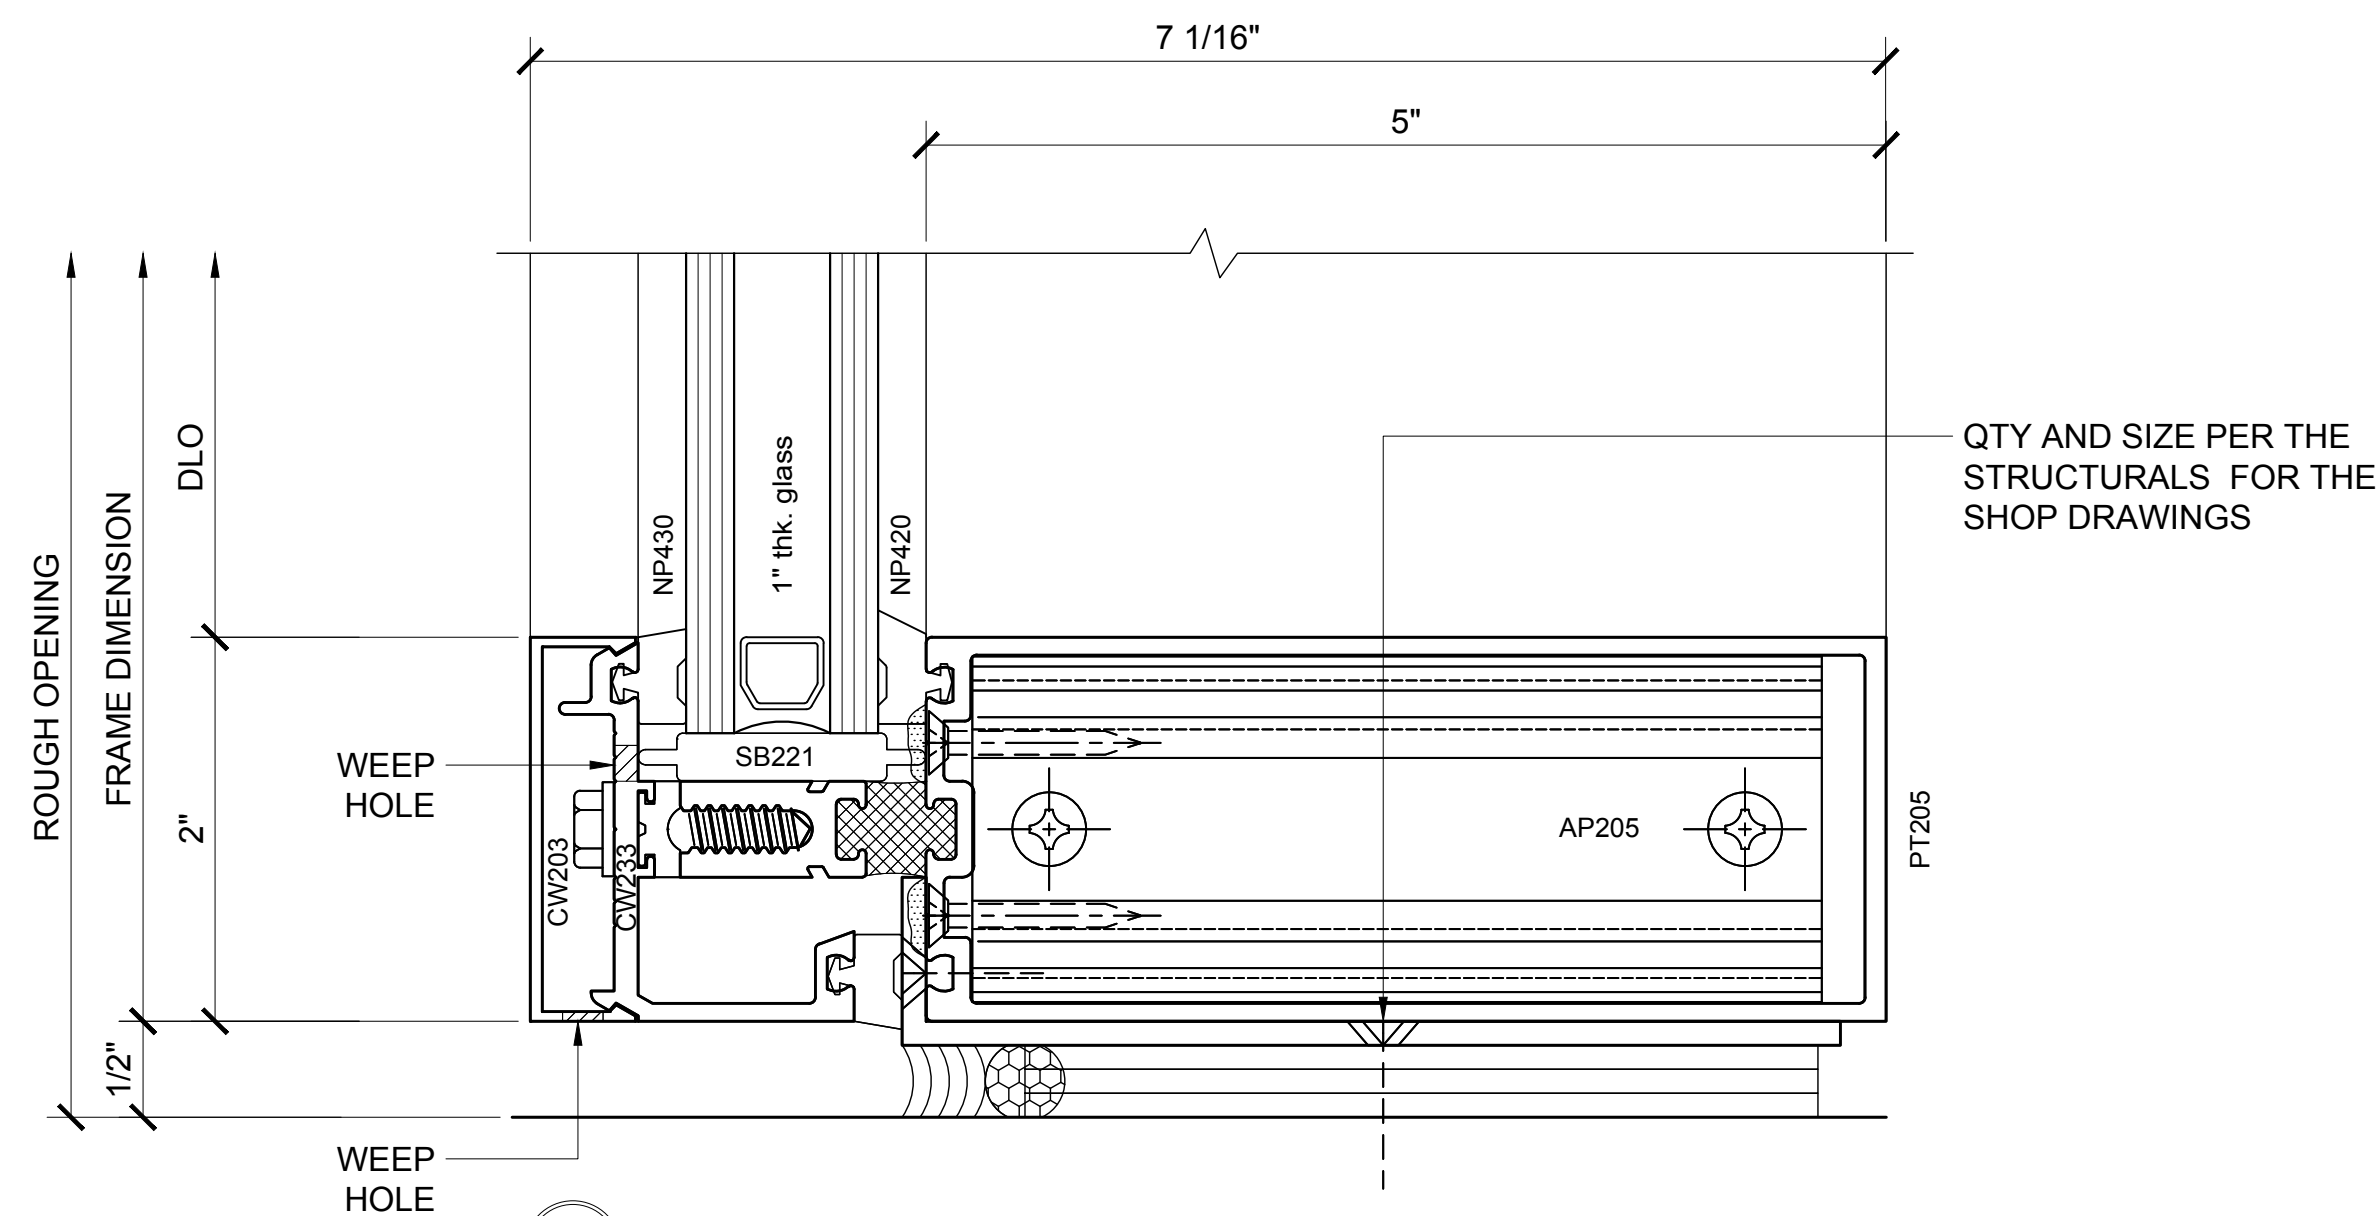

6 SECTION DETAIL @ SILL
1'-0"=1'-0"

Revisions By:

Discription:

CRL U.S. ALUMINUM
CURTAIN WALL
SERIES 2102 and 2202

Drawn By: BWR / RPD

Date: 12/28/16

Scale: AS NOTED

File Name:

Series 2202.dwg

Sheet